


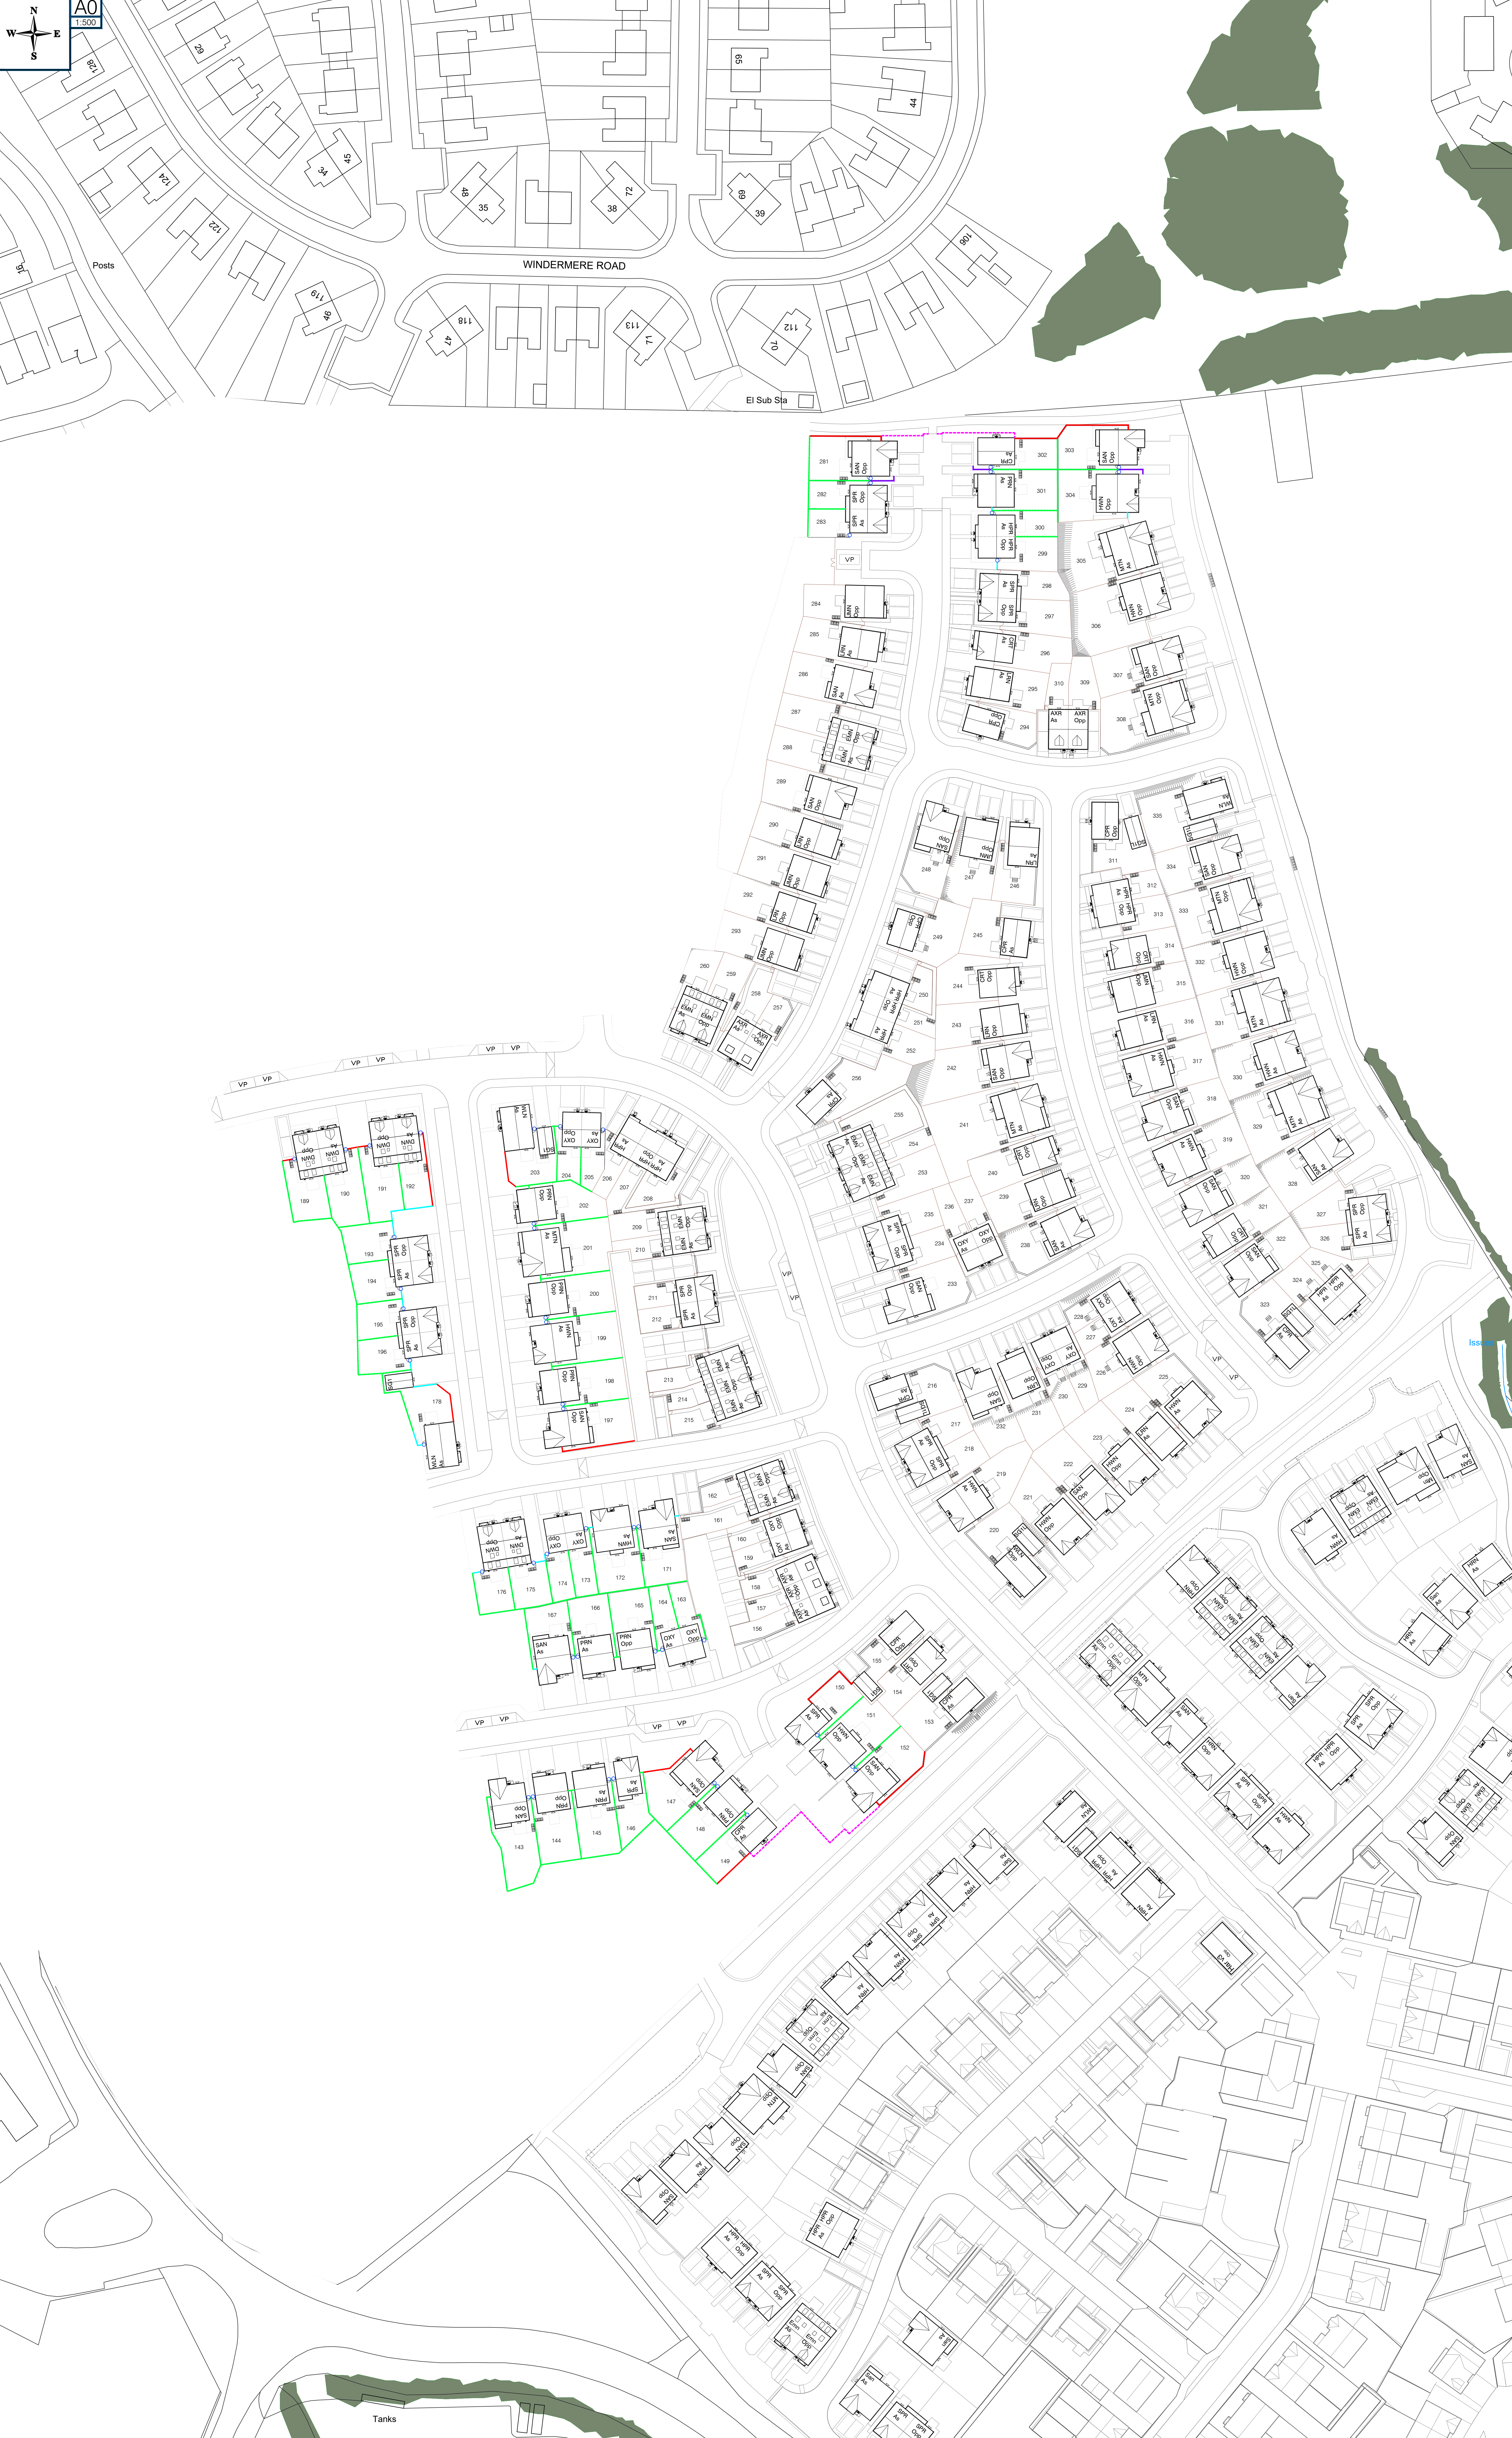

Site Boundaries:
Red Line omitted for clarity. Refer to General Arrangement for Site Red Line Boundary.

Boundary Treatments:

- 1800mm Open Boarded Fence
- 1800mm Feather Edge Fence
- 450mm Timber Trip Railing
- 1800mm Timber Gate
- 1800mm Brick Boundary Wall
- 1200mm Plain Top Railing

All Boundary/Retaining Walls to be Built using same Brick Type

DEVELOPMENT

EDGEHILL PARK

DRAWING

BOUNDARY TREATMENTS

DRAWN BY	MD	DATE	22/05/2024
CHECKED BY		SCALE	1:500 @A0
DWG NUMBER	DRAWING NUMBER		
PLN.	20106.90.9.BT	P1	
Revisions	Notes	Date	
P1	CHANGES	22/05/2024	

©Story Homes
Story House, Lords Way, Kingmoor Business Park,
Carlisle, CA6 4SL