


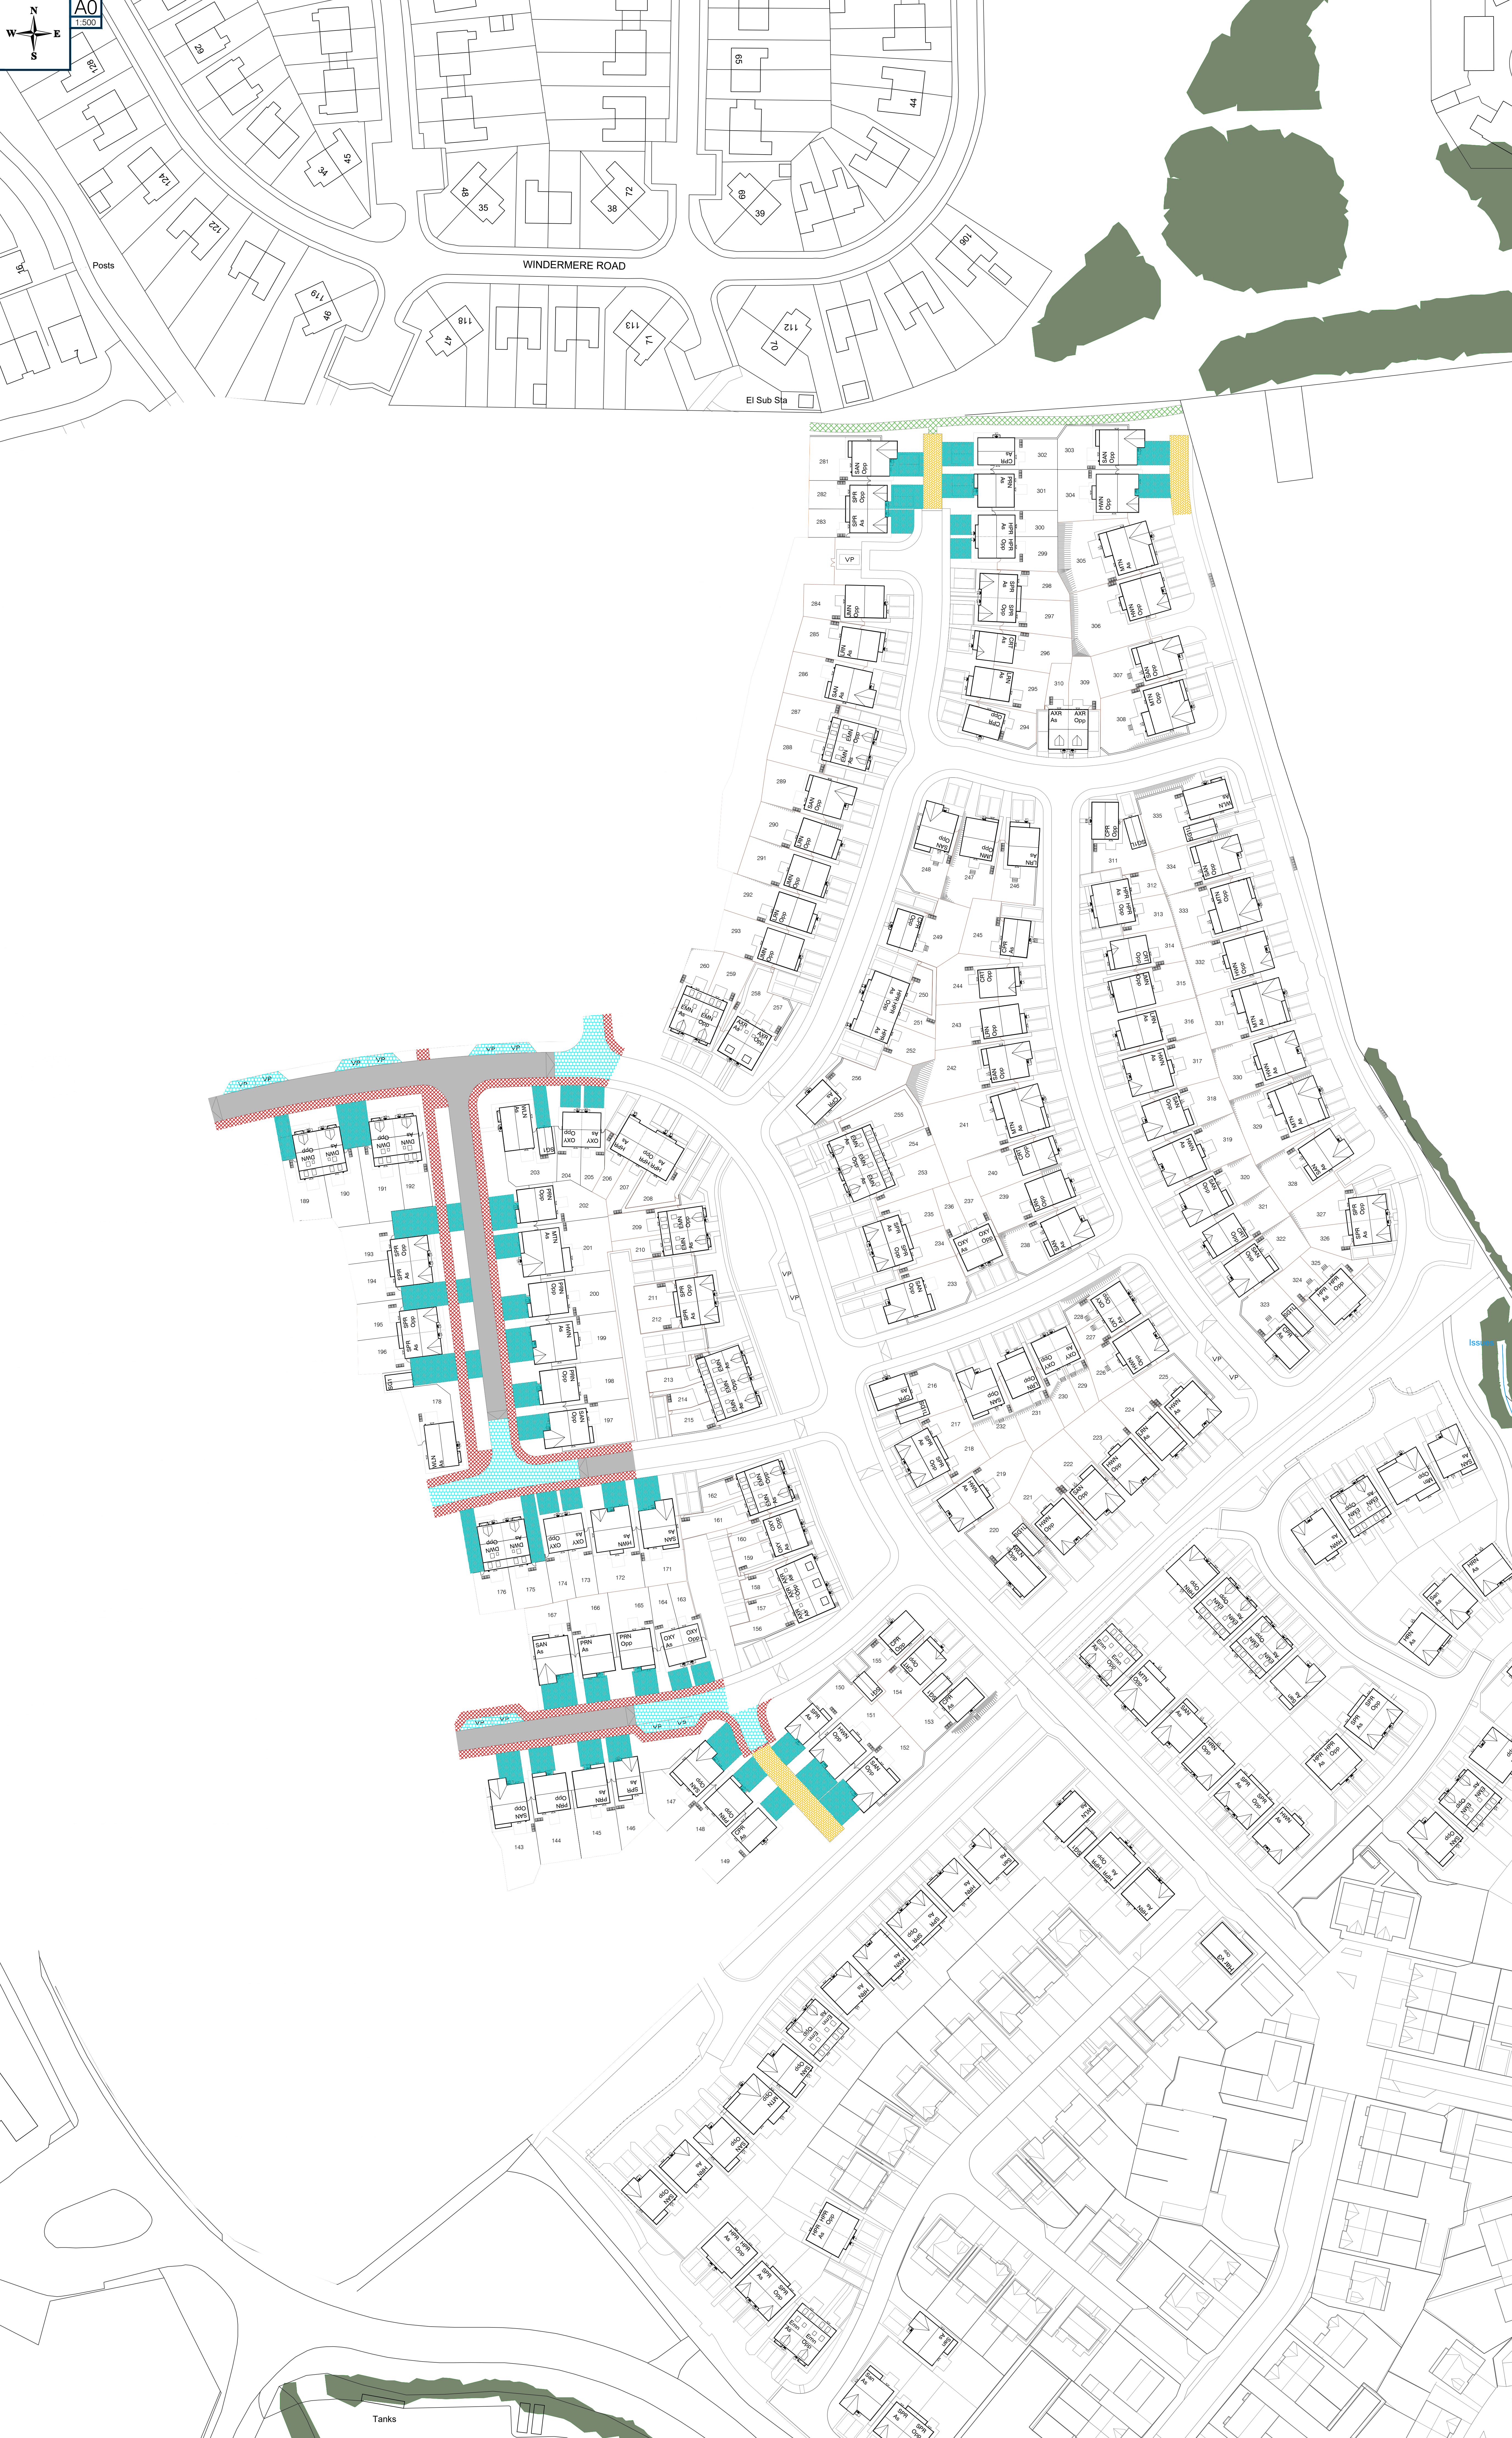

Site Boundaries:
Red Line omitted for clarity. Refer to General Arrangement for Site Red Line Boundary.

Surface Treatments:
All Adopted VP Bays to be Built in same Material as Highway

- Private Drives - Herringbone Keyblock
- Shared Drives - Herringbone Keyblock
- Adoptable Block Paving - Herringbone Keyblock
- Adoptable Road - Black Tarmac
- Adoptable Pavement - Tarmac
- Formal Hoggin Footpath

DEVELOPMENT

EDGEHILL PARK

DRAWING

HARD SURFACES

DRAWN BY	MD	DATE	22/05/2024
CHECKED BY		SCALE	1:500 @A0
DWG INCH		DRAWING NUMBER	REVISION
PLN.	20106.90.9.HS	P1	
Revisions	Notes	Date	
P1	CHG 0171 DRW ISSU.	30/05/2024	22/05/2024

© Story Homes
Story House, Lords Way, Kingmoor Business Park,
Carlisle, CA6 4SL