


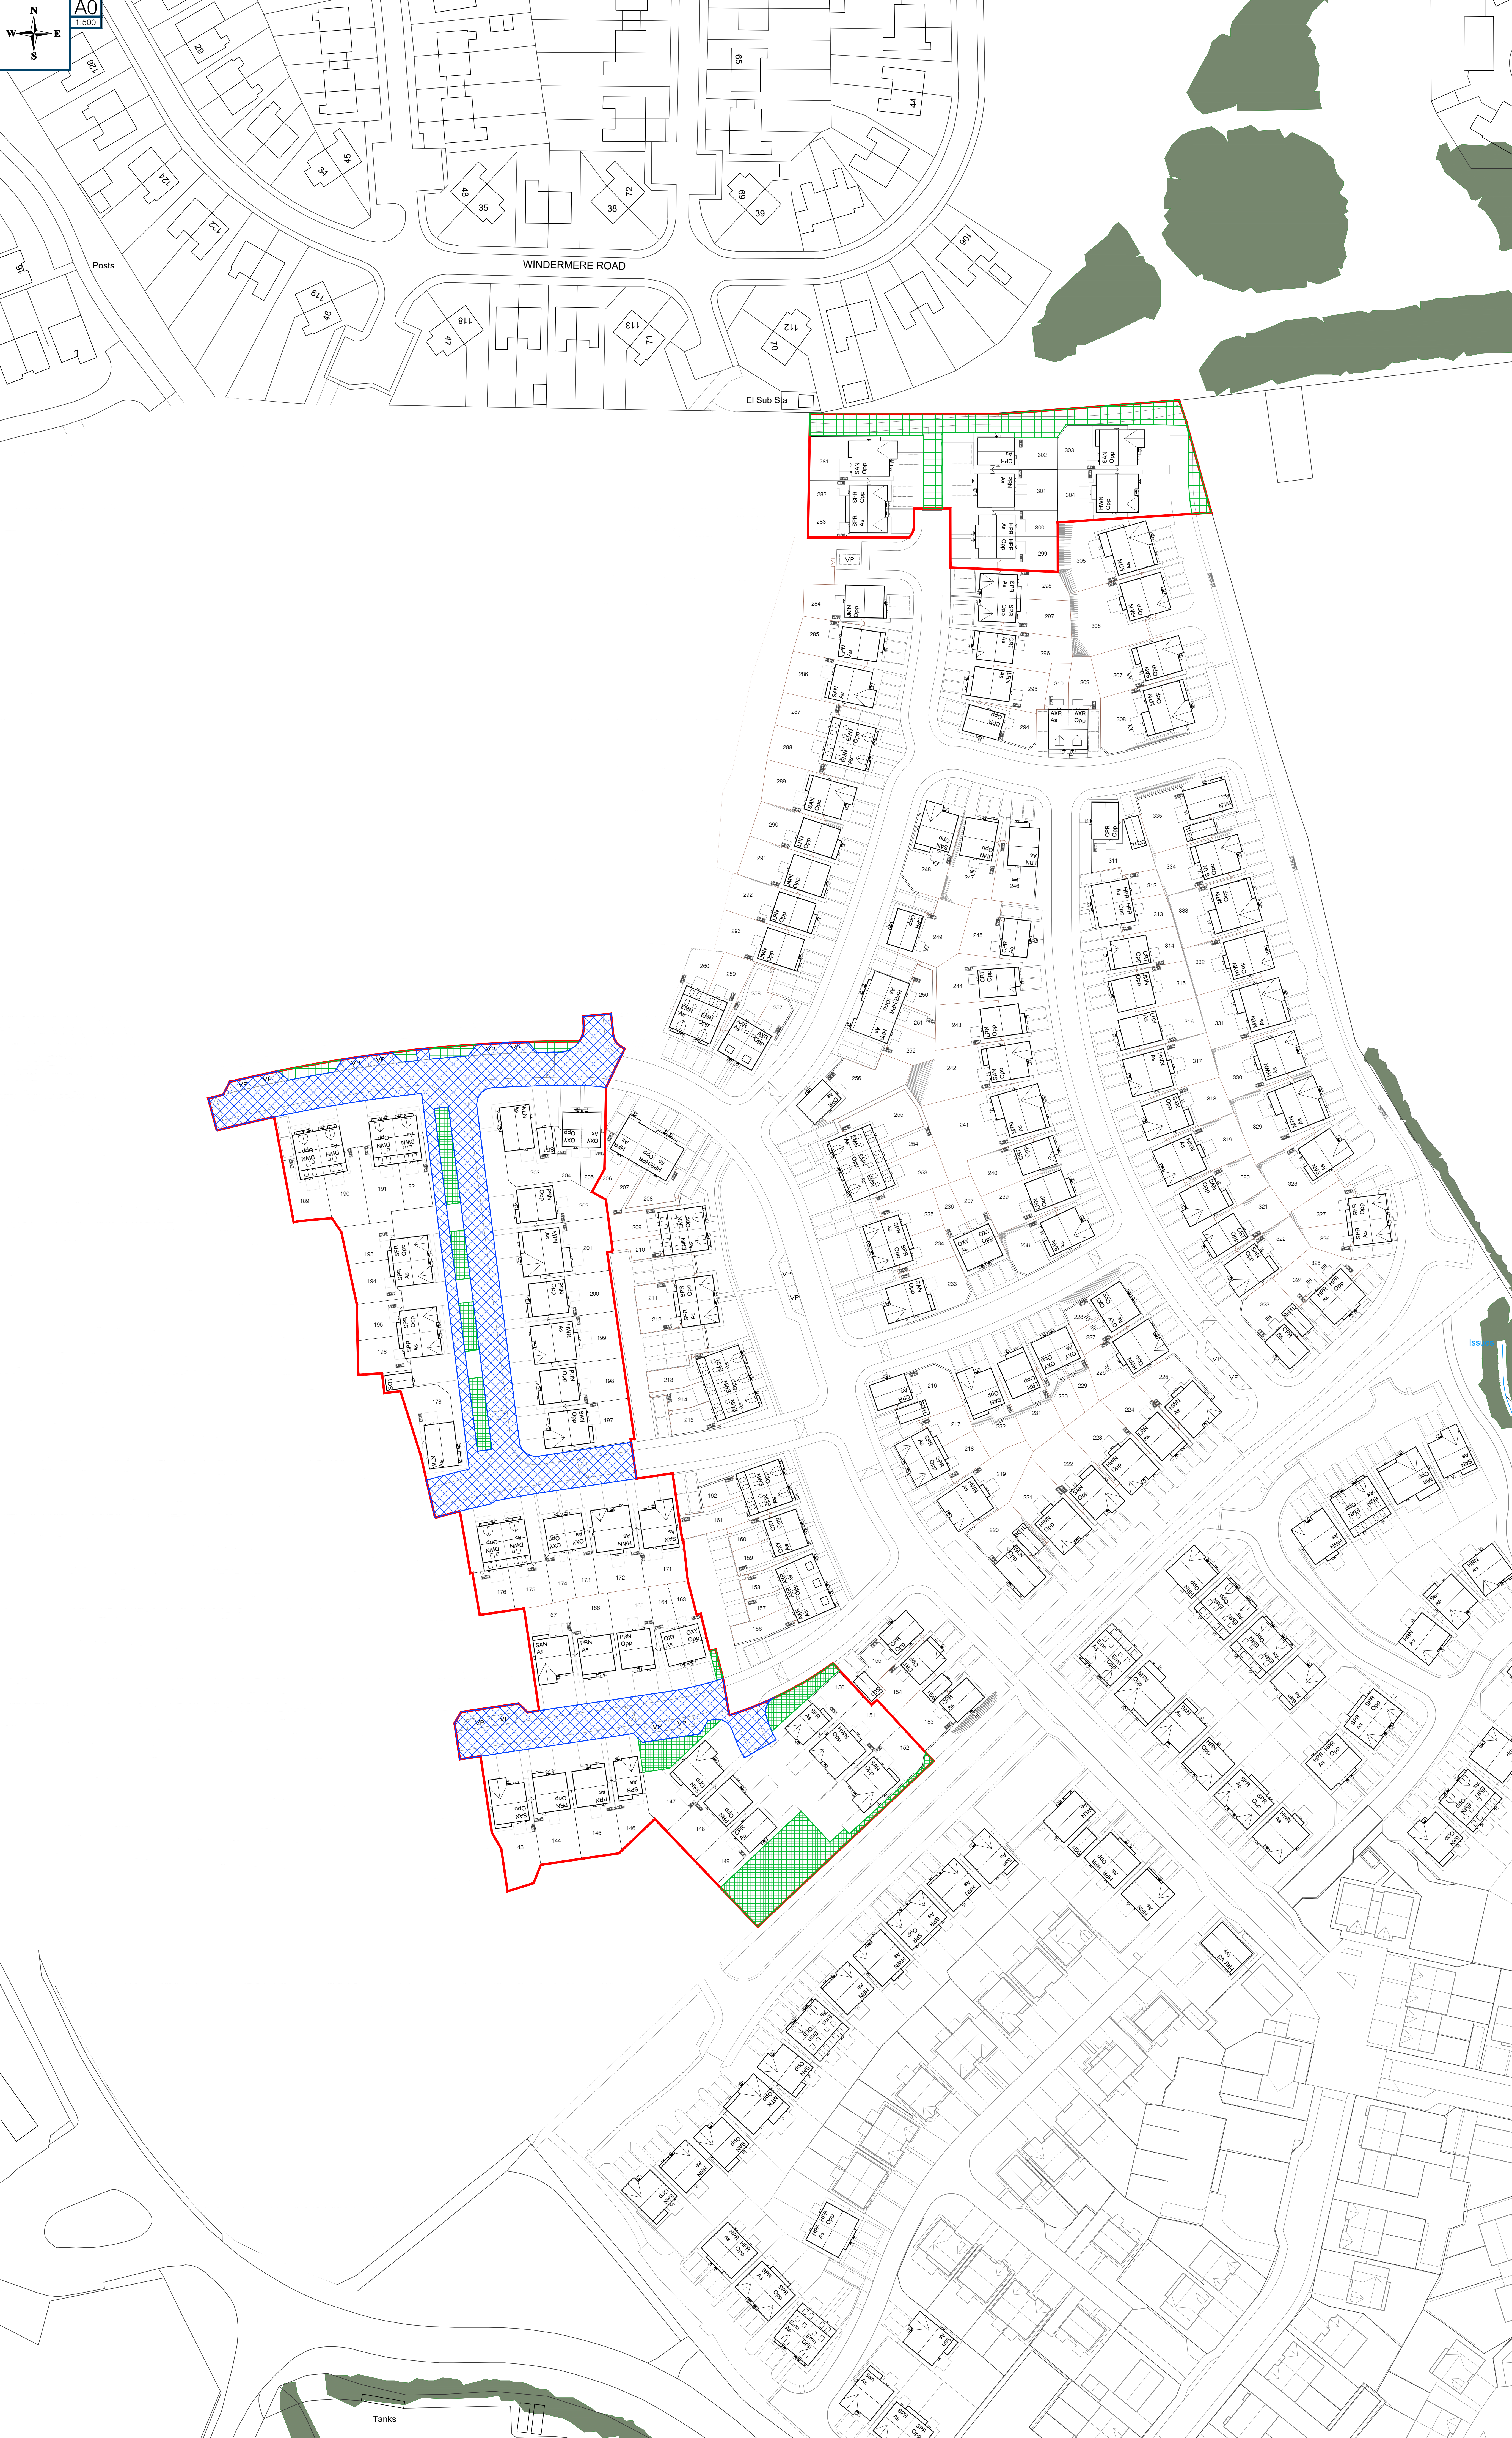

Site Boundaries:

SH Red Line Boundary

Legal Areas:

Denotes Extent of Adopted Highway

Denotes Extent of Area Maintained by Management Company

Areas are currently indicative only and to be confirmed at a later stage.

DEVELOPMENT

EDGEHILL PARK

DRAWING

MANAGEMENT LAYOUT

DRAWN BY	MD	DATE	22/05/2024
CHECKED BY		SCALE	1:500 @A0
DWG INCH		DRAWING NUMBER	REVISION
PLN.	20106.90.9.ML	P1	
Revisions	Notes	Date	
P1	CHG 01/11	22/05/2024	

© Story Homes
Story House, Lords Way, Kingmoor Business Park,
Carlisle, CA6 4SL