


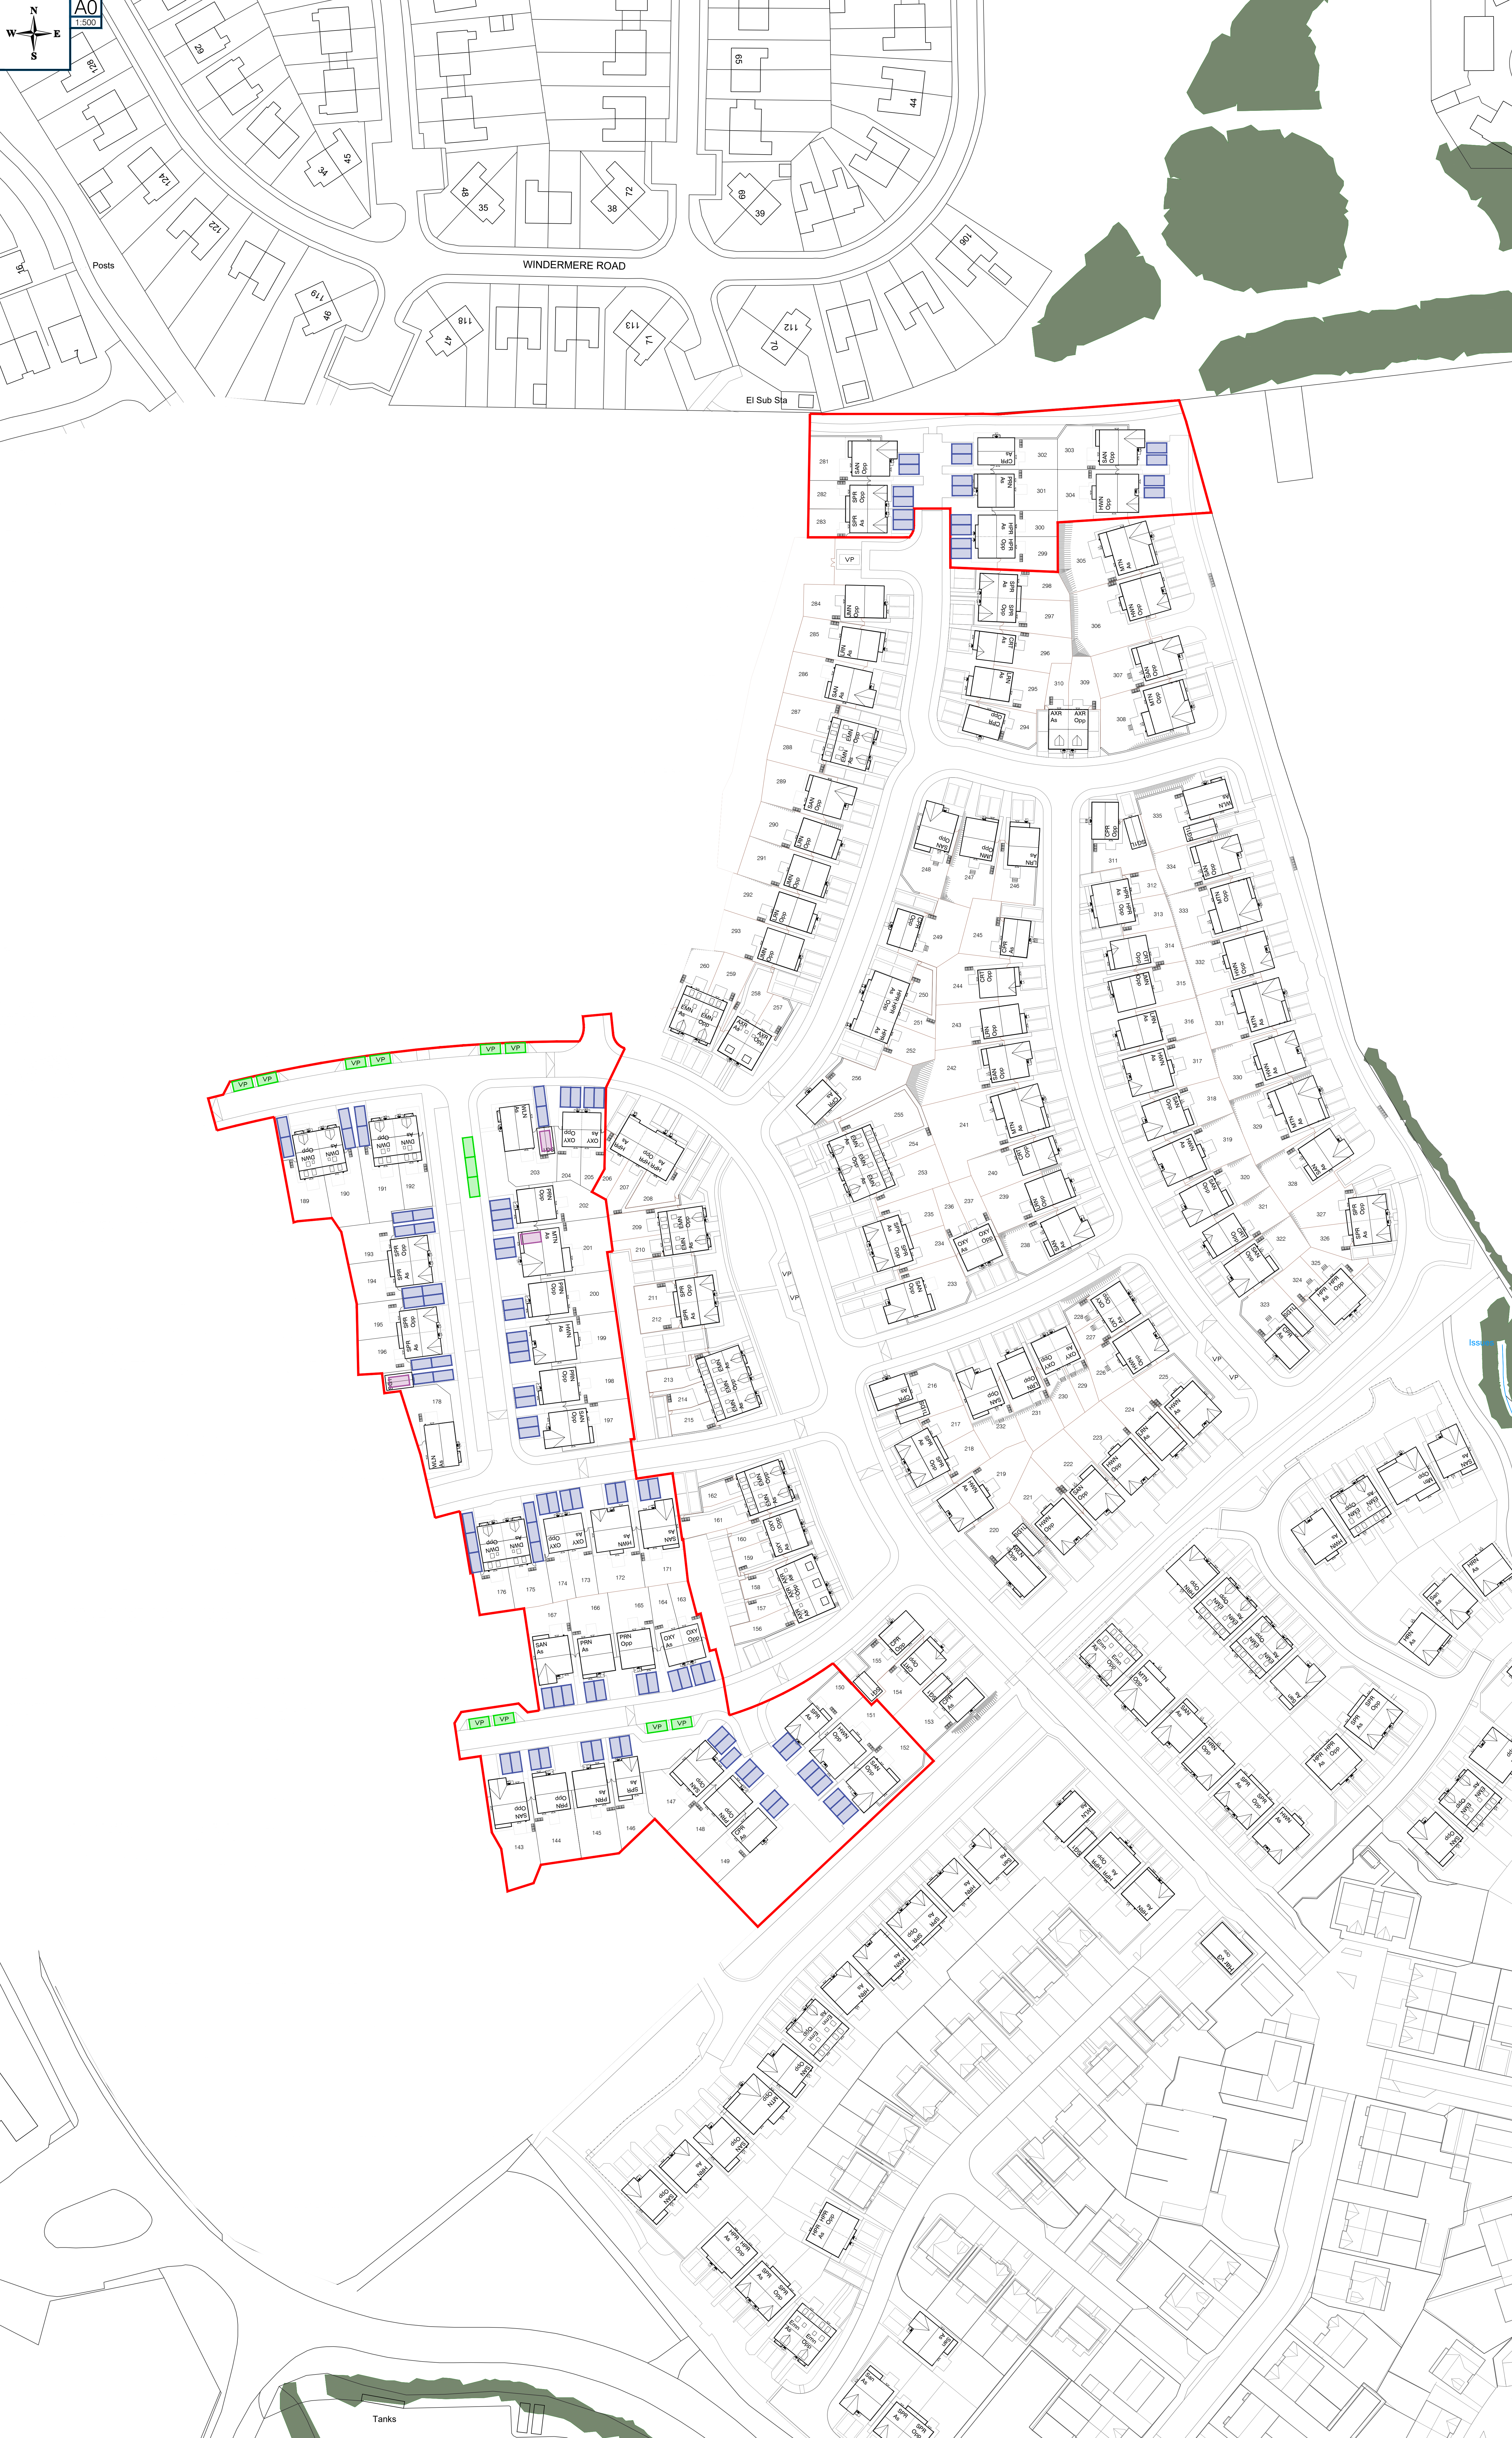

Site Boundaries:

SH Red Line Boundary

Parking Spaces:

Denotes Allowable Garage Space
Total No: 3 Spaces

Denotes Surface Level Parking
Total No: 104 Spaces

Denotes Space Used for Visitor Parking
Total No: 13 Spaces

Total Number of Parking Spaces - 107 Spaces

Story
HOMES

DEVELOPMENT

EDGEHILL PARK

DRAWING

PARKING PROVISION PLAN

DRAWN BY

MD

DATE

22/05/2024

CHECKED BY

DWG INCH

SCALE

1:500 @A0

REVISION

PLN.

20106.90.9.PPP

P1

Revisions

Notes

Date

REV

DESCRIPTION

DATE

P1

INTS ISSU

22/05/2024

© Story Homes

Story House, Lords Way, Kingmoor Business Park, Carlisle, CA6 4SL