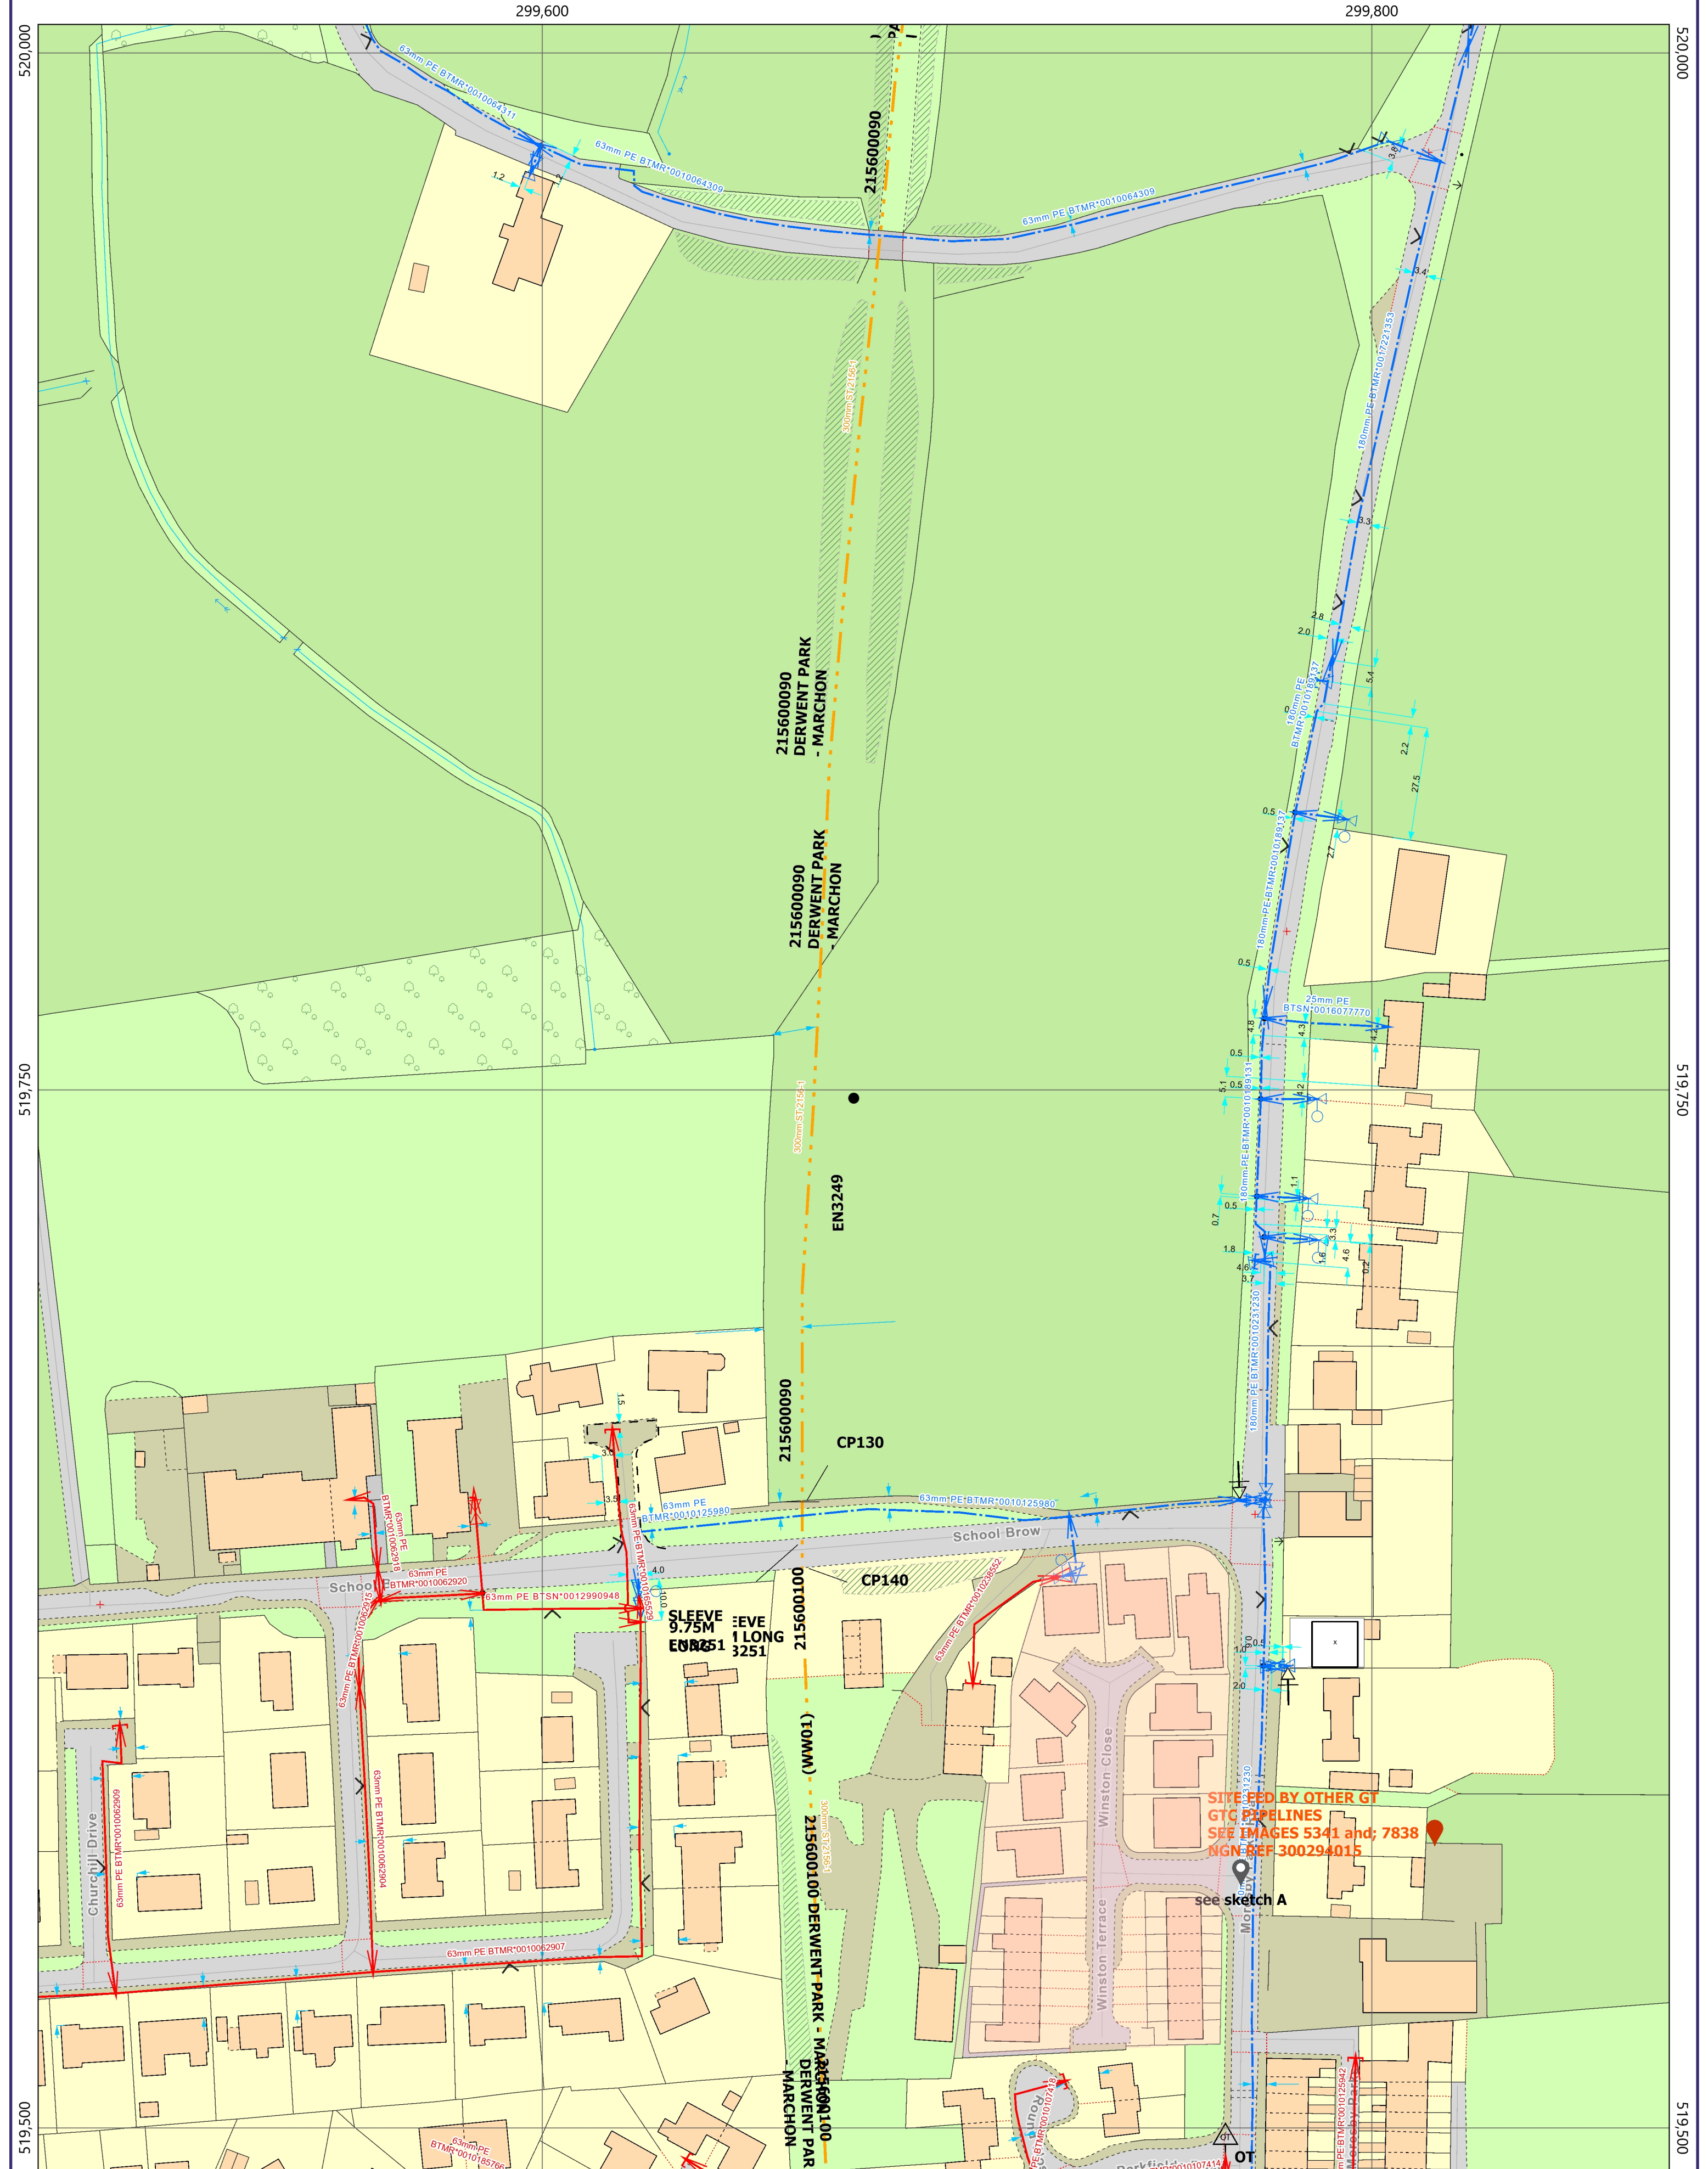


PLOT 5, BONNY MEADOWS, MORESBY PARKS, WHITEHAVEN

[illegible]