


Rheda Park, Plot 9

Plan 3
Tree Protection Plan showing the proposed site layout and the tree protection measures.

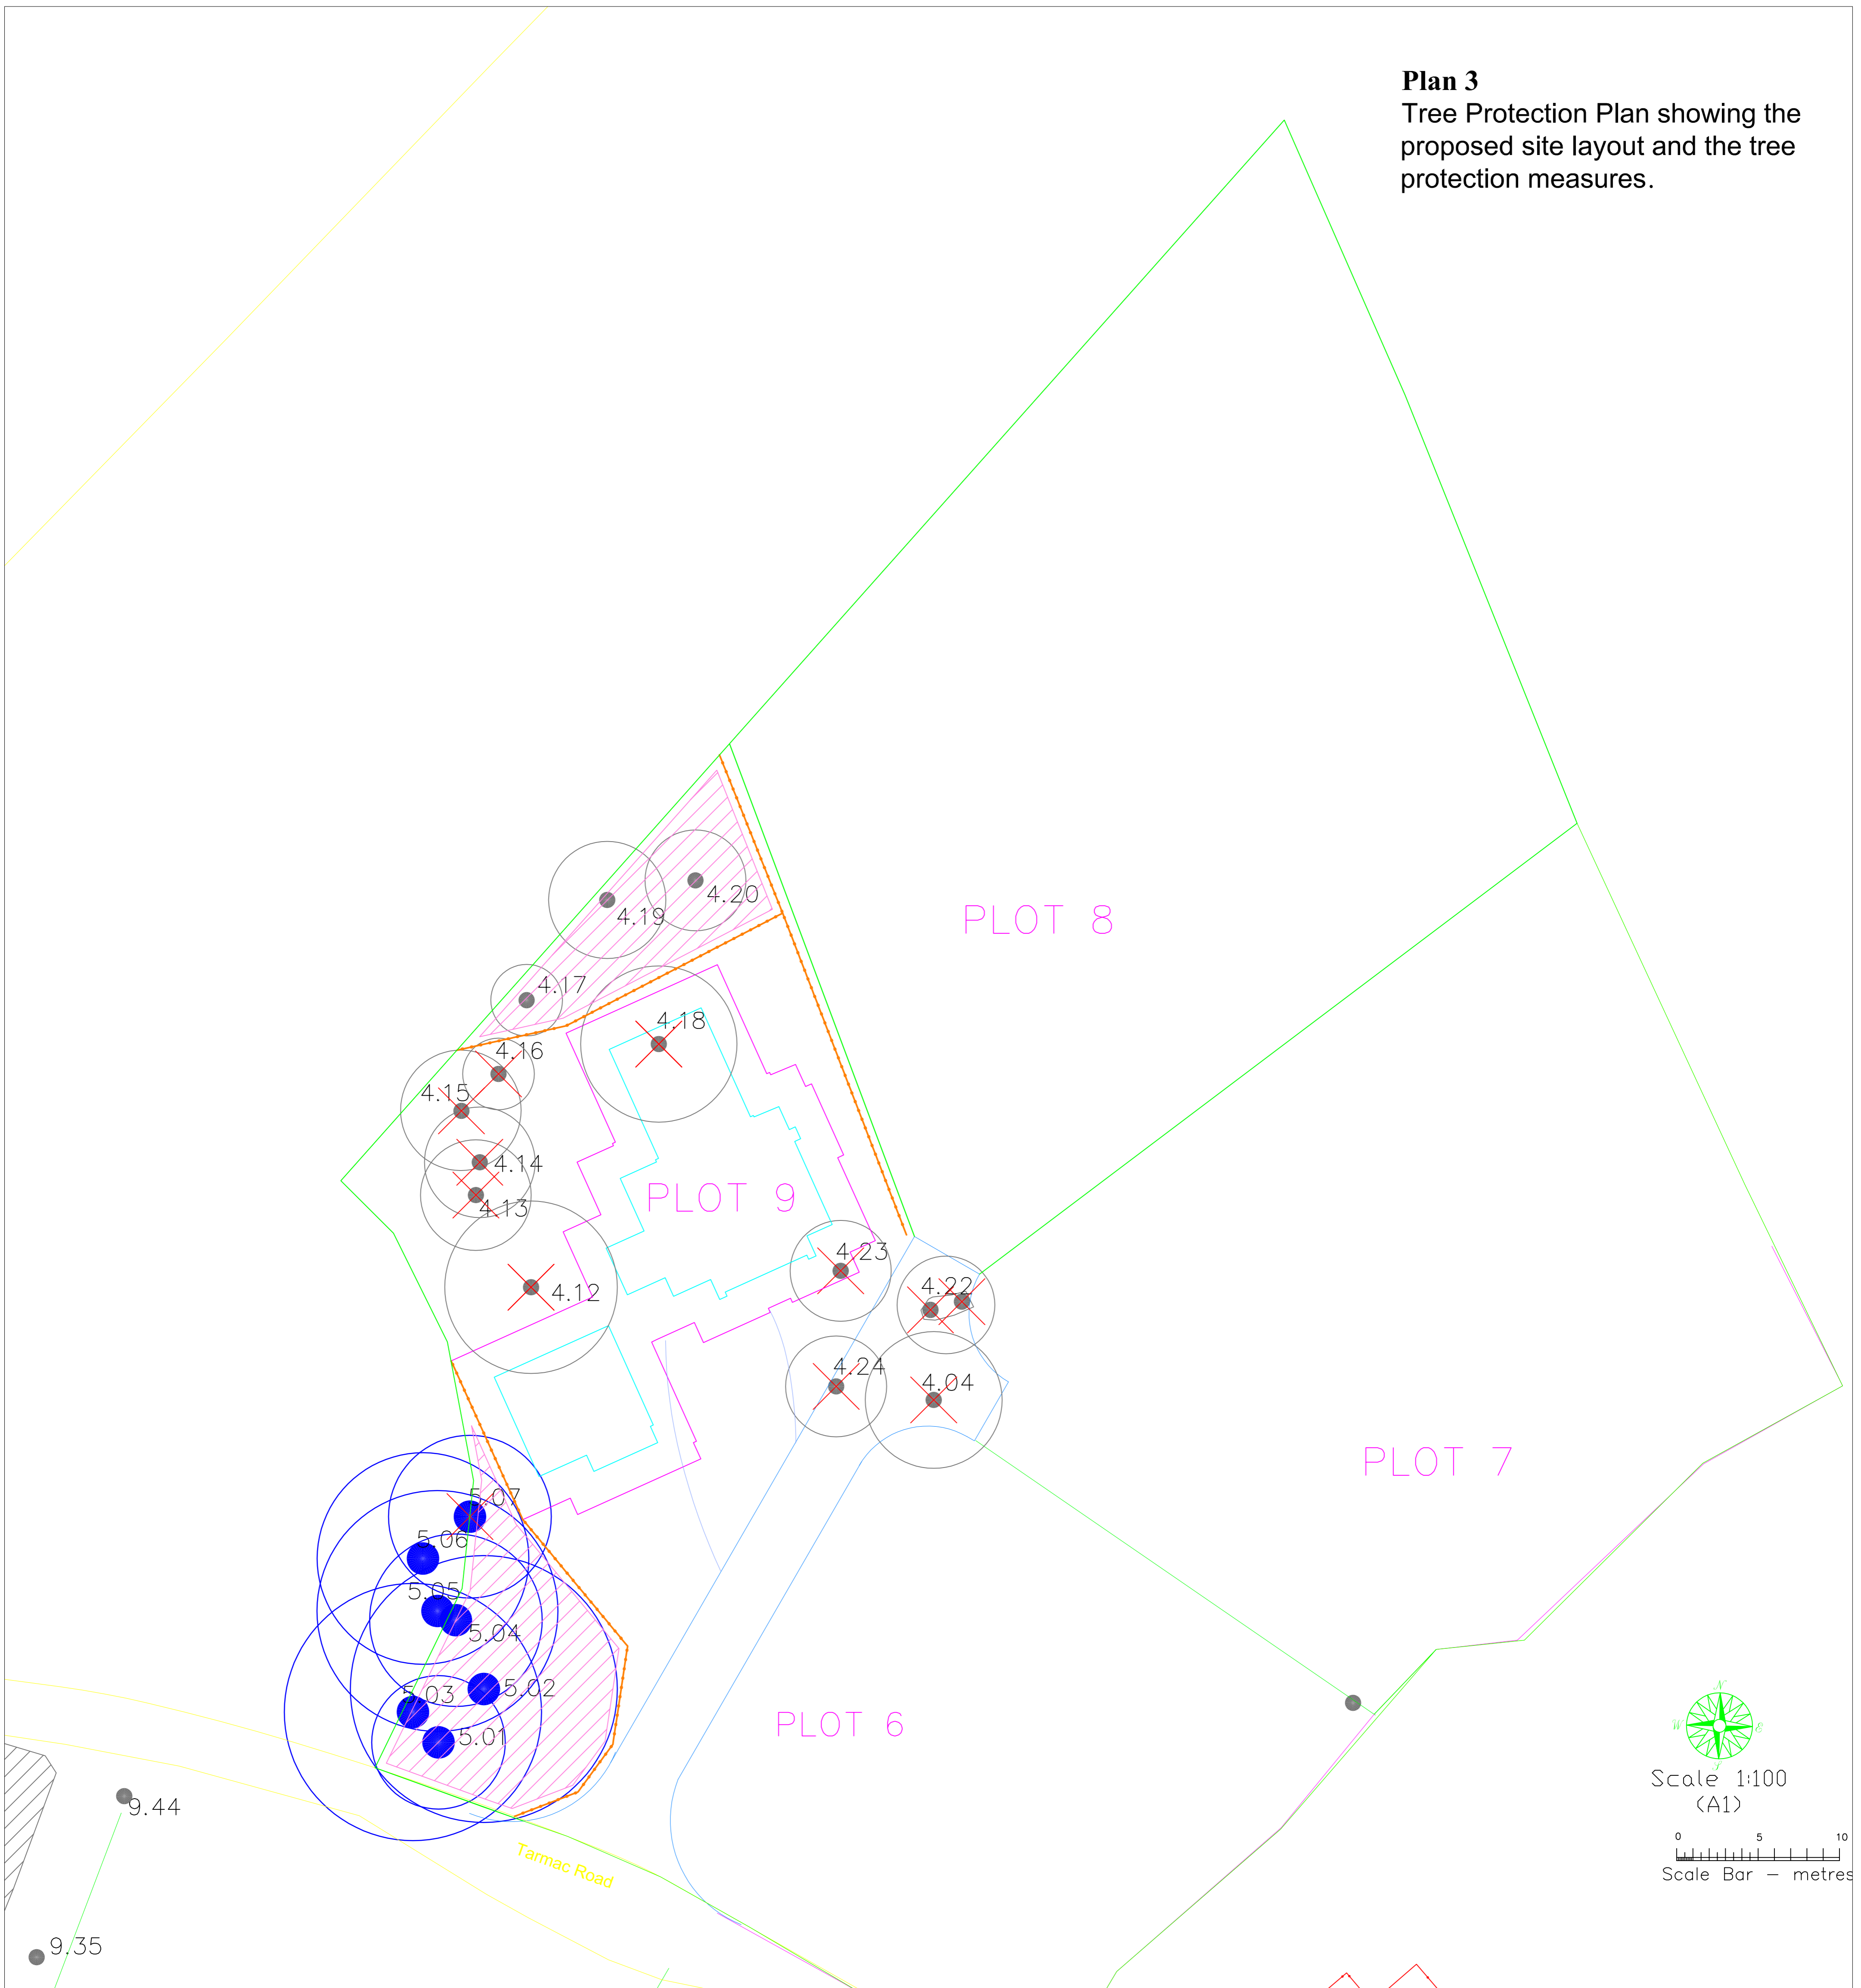

Key to Plan 3

