


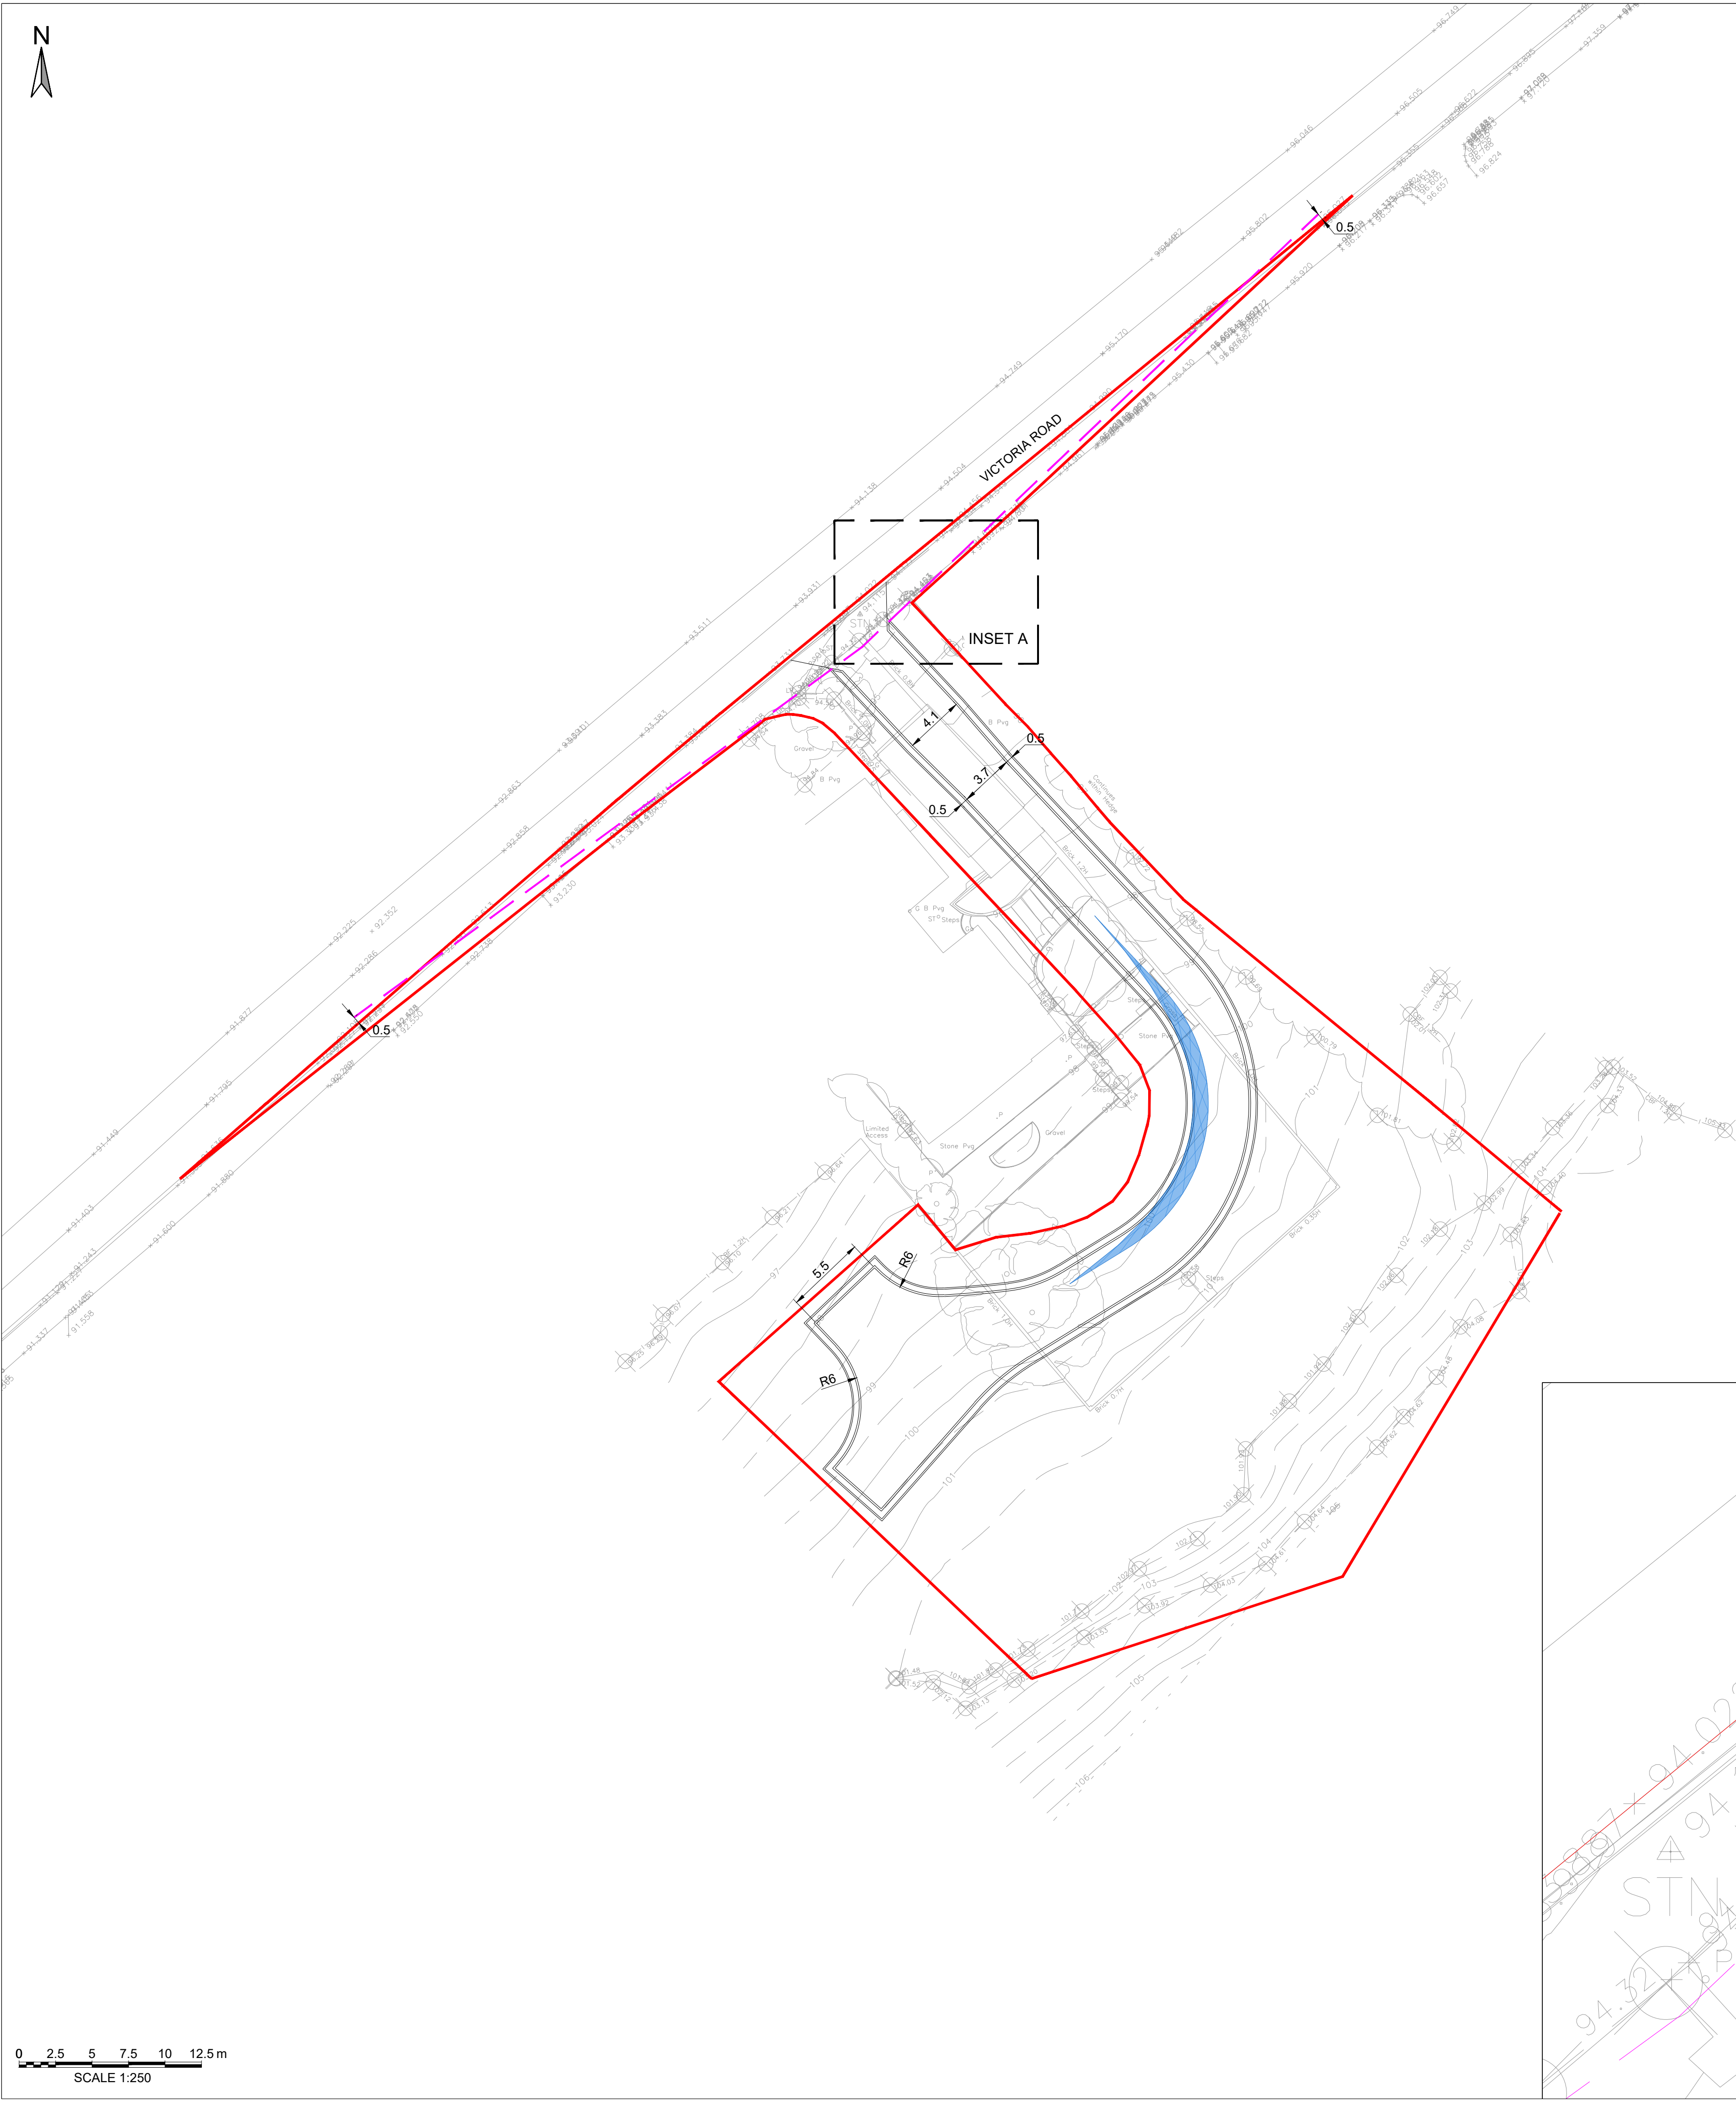

INSET A

 2.4x43m LATERAL VISIBILITY SPLAY BASED ON 30mp/h
 SPEED LIMIT MEASURED 0.5m INTO CARRIAGEWAY
 10m FORWARD VISIBILITY ENVELOPE (SSD)
 SITE BOUNDARY

[illegible]

MR. RICHARD DONNAN

Project Name	VICTORIA ROAD, WHITEHEAVEN
--------------	----------------------------

TTE Project Number	Drawn By	Date	Checked By	Date	Approved By	Date	Scale @ A1	Suitability
784-B030271	JG	Jan '22	LB	Jan '22	LB	Jan '22	1:250	S0
Client Project Number	Originator	Volume/System	Level/Location	Type/Code	Role	Number	Revision	
B030271 - TTE	- 00	- ZZ	- DR	- C	- 050	P05		