




NE ELEVATION



SE ELEVATION



NW ELEVATION

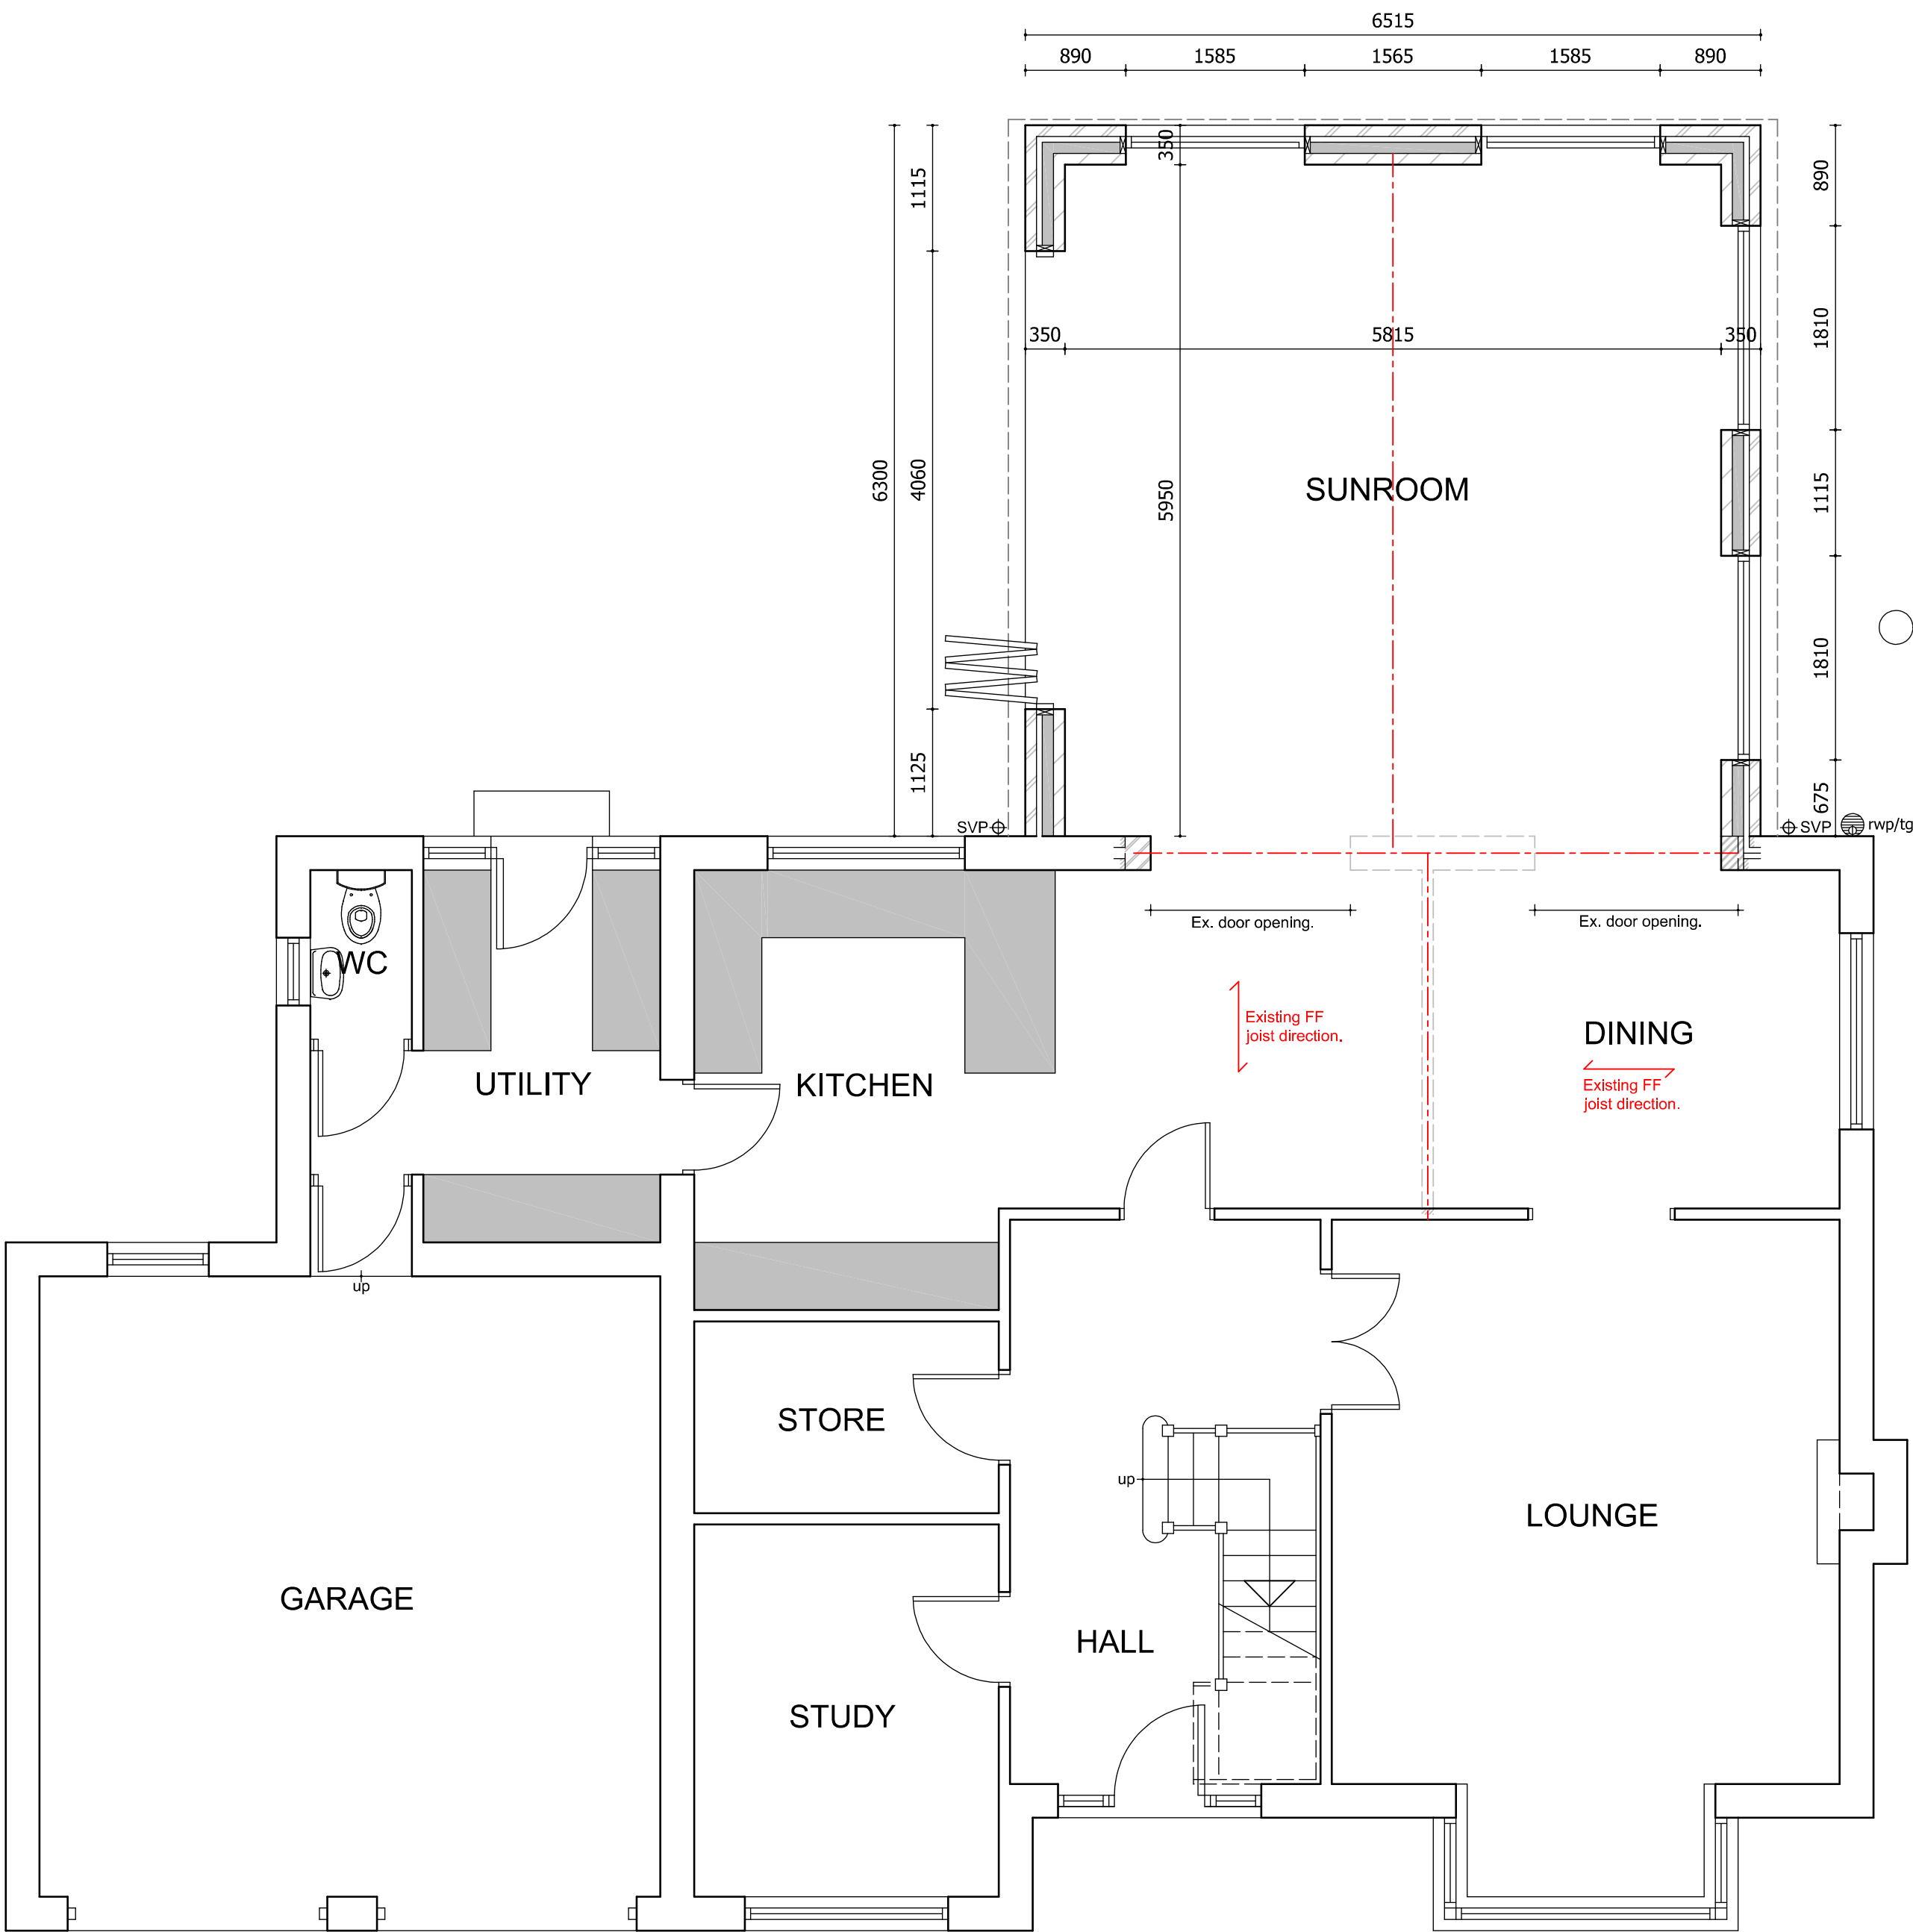

GF PLAN

No.	Date	Revision	Initial
-----	------	----------	---------

## ALPHA DESIGN

Architectural Services  
Member of the Chartered Institute of  
Architectural Technologists

Tel: 01900 829199

Project

50 RHEDA PARK,  
FRIZINGTON

Client

MR & MRS M. LITTLE

Drawing

PROPOSED GF PLAN &  
ELEVATIONS

Scale 1:50 @ A1 Drawn GB

Checked Date MAY 2025

Drawing No.

25/05/1078 - 04

This drawing and design is copyright and must not be reproduced in part or in whole without prior written consent. Contractors must verify all dimensions on site before commencing work or preparing shop drawings.