
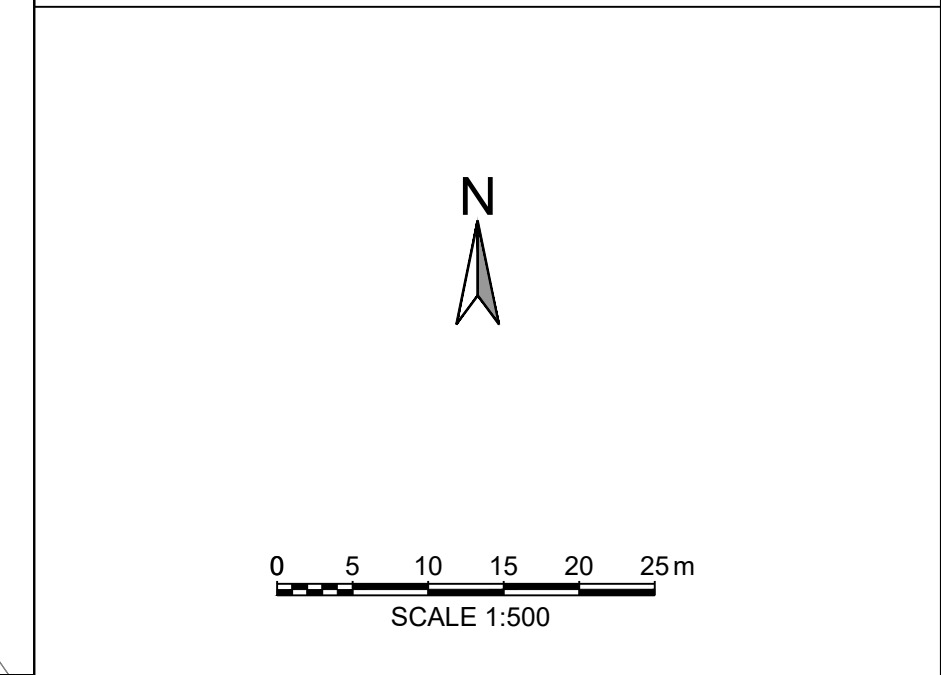
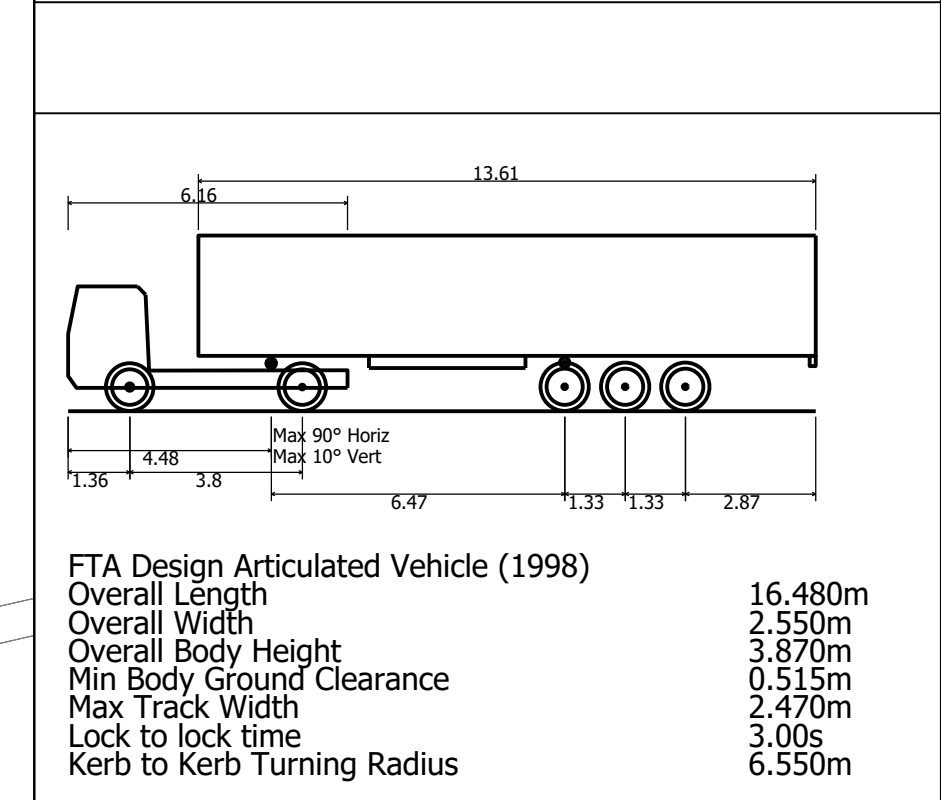
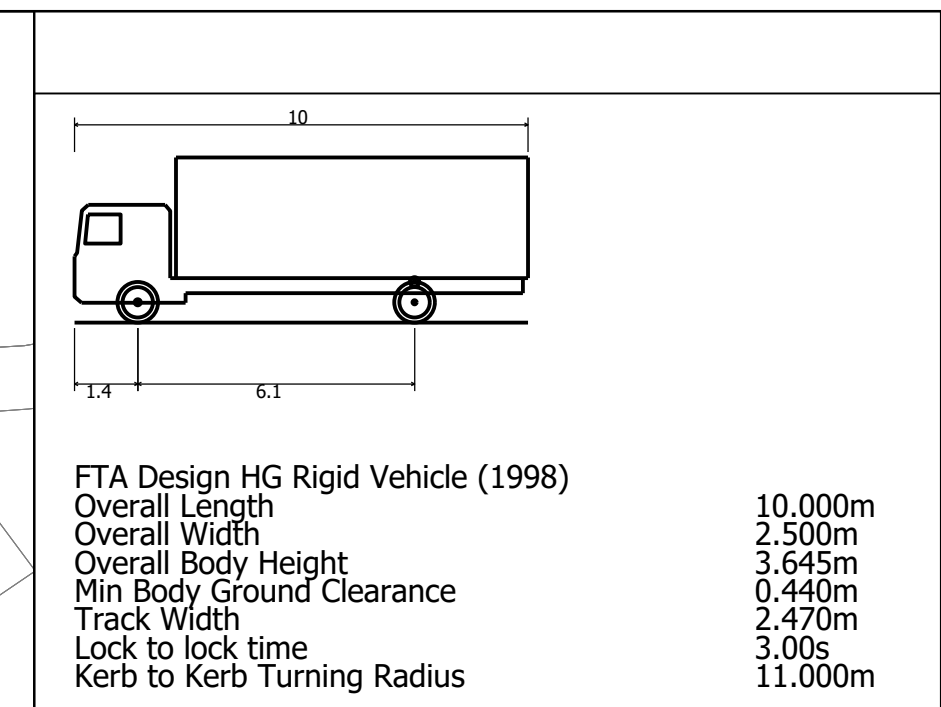
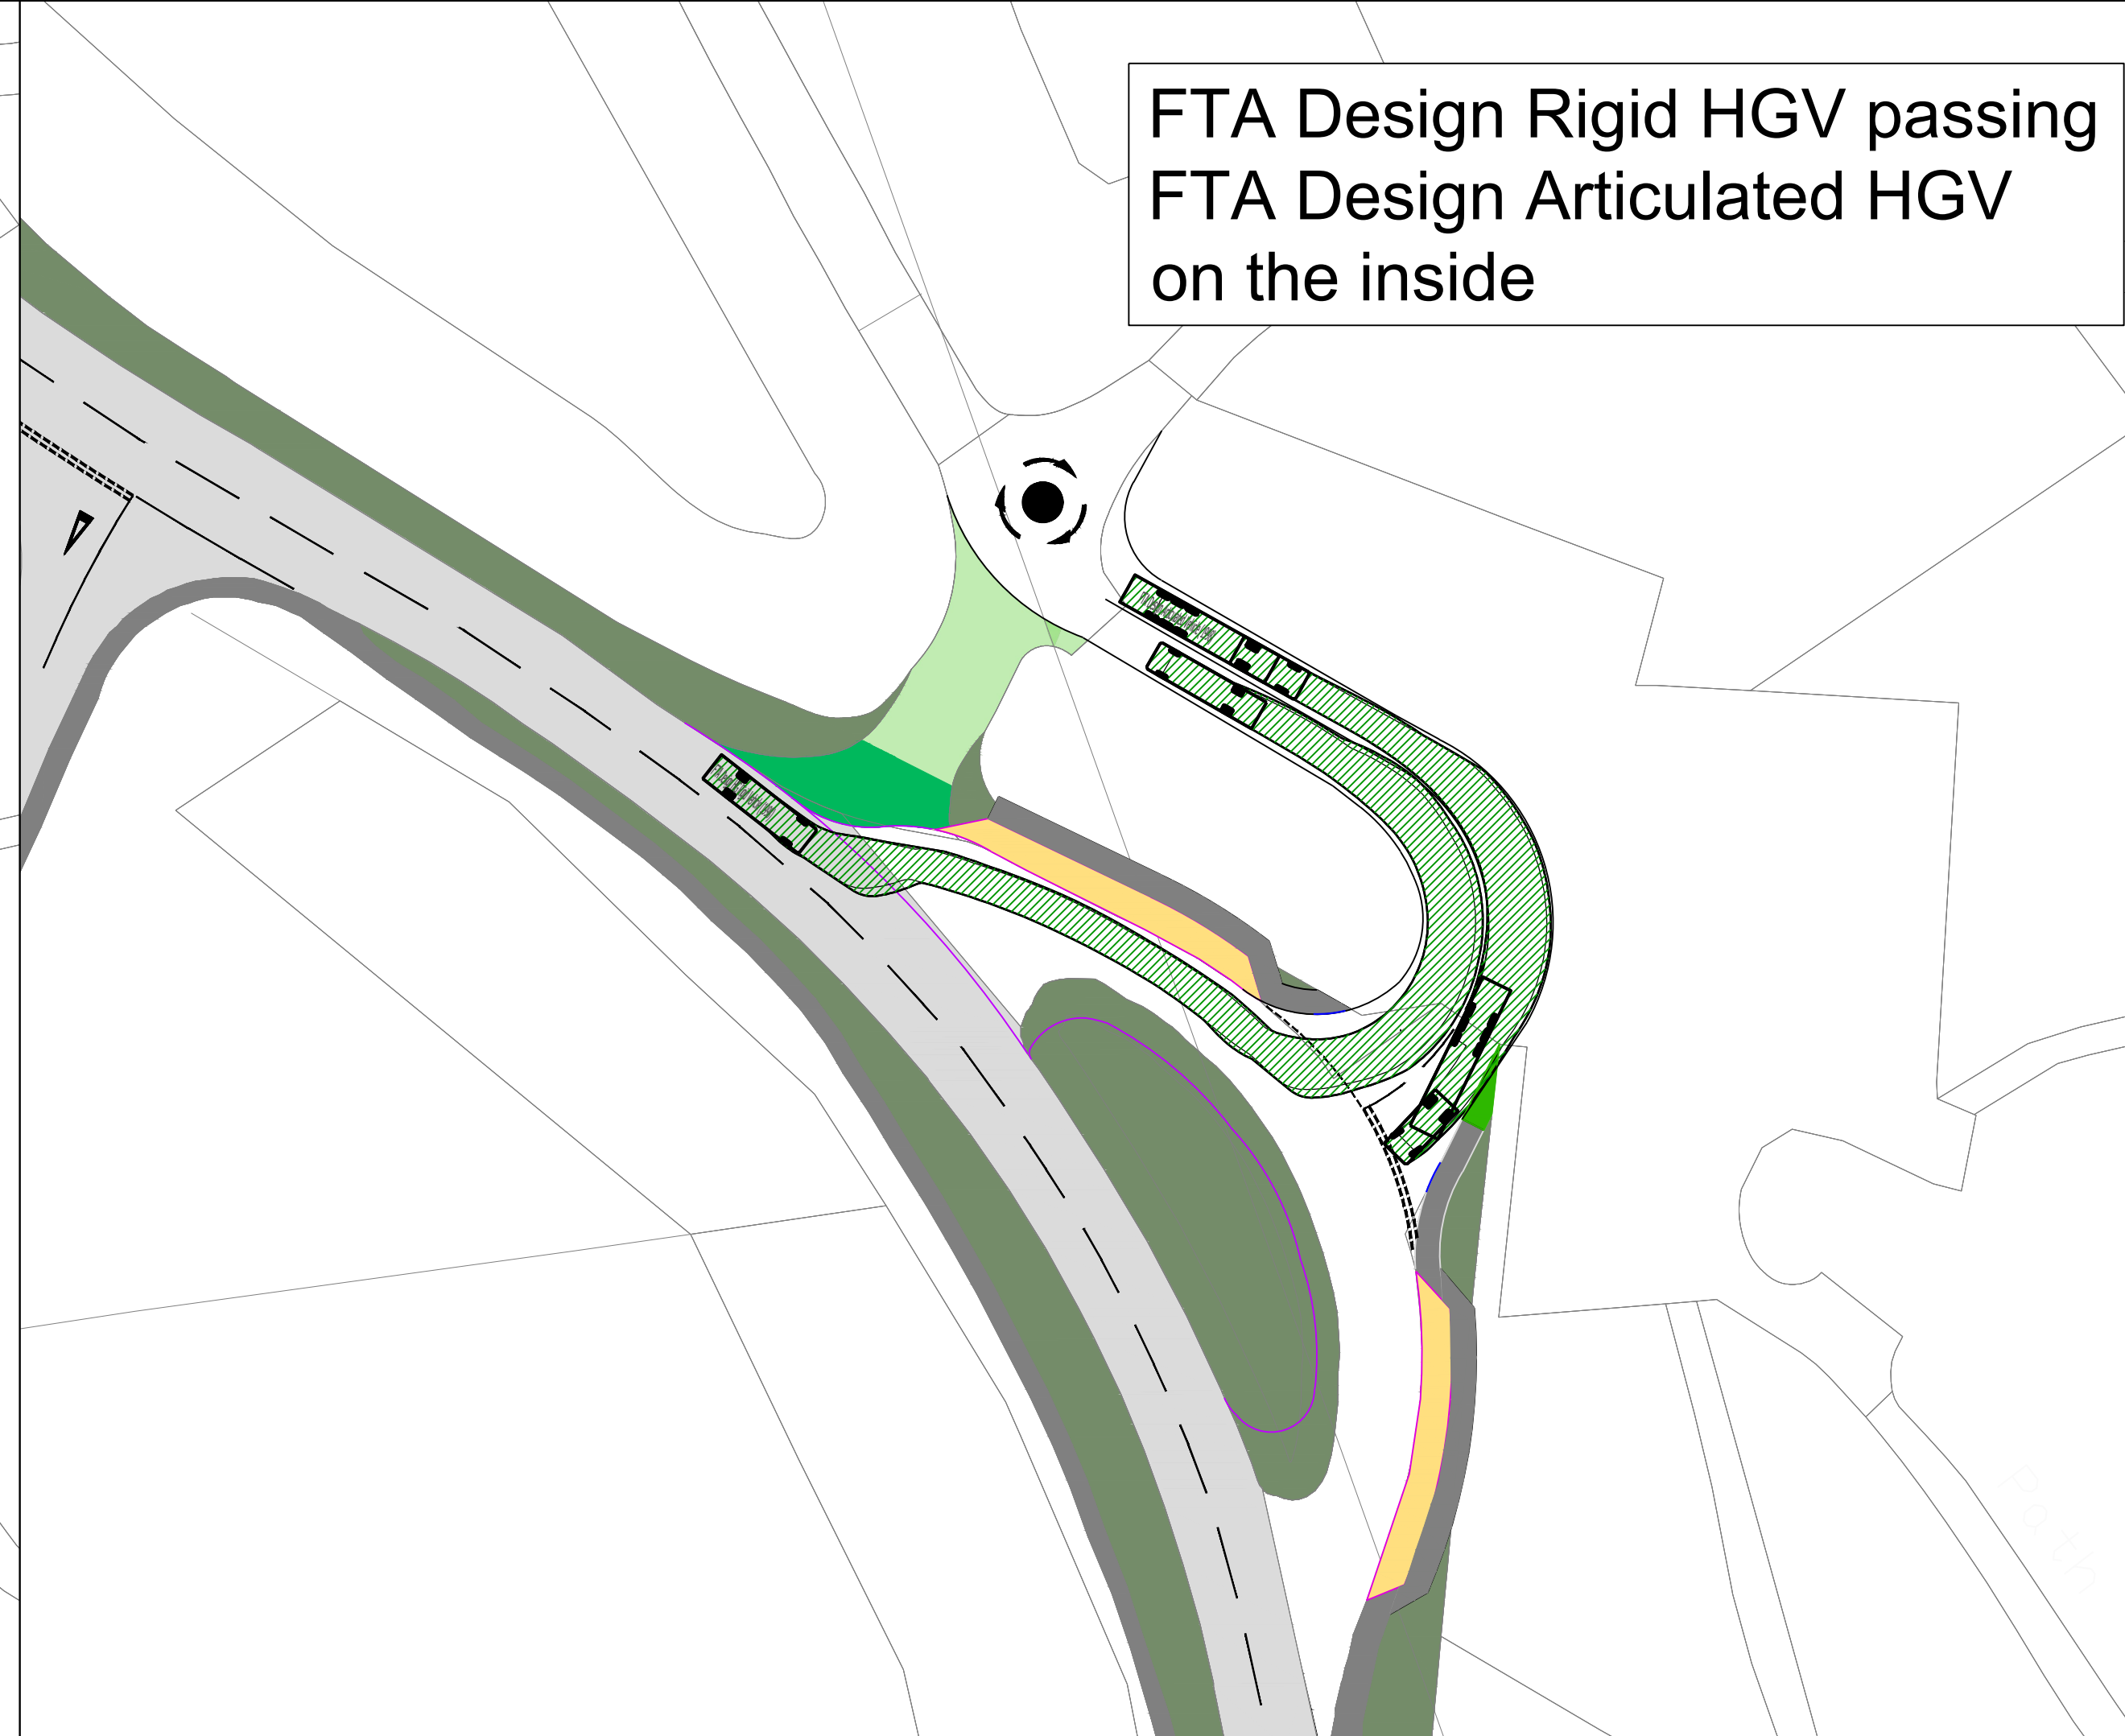
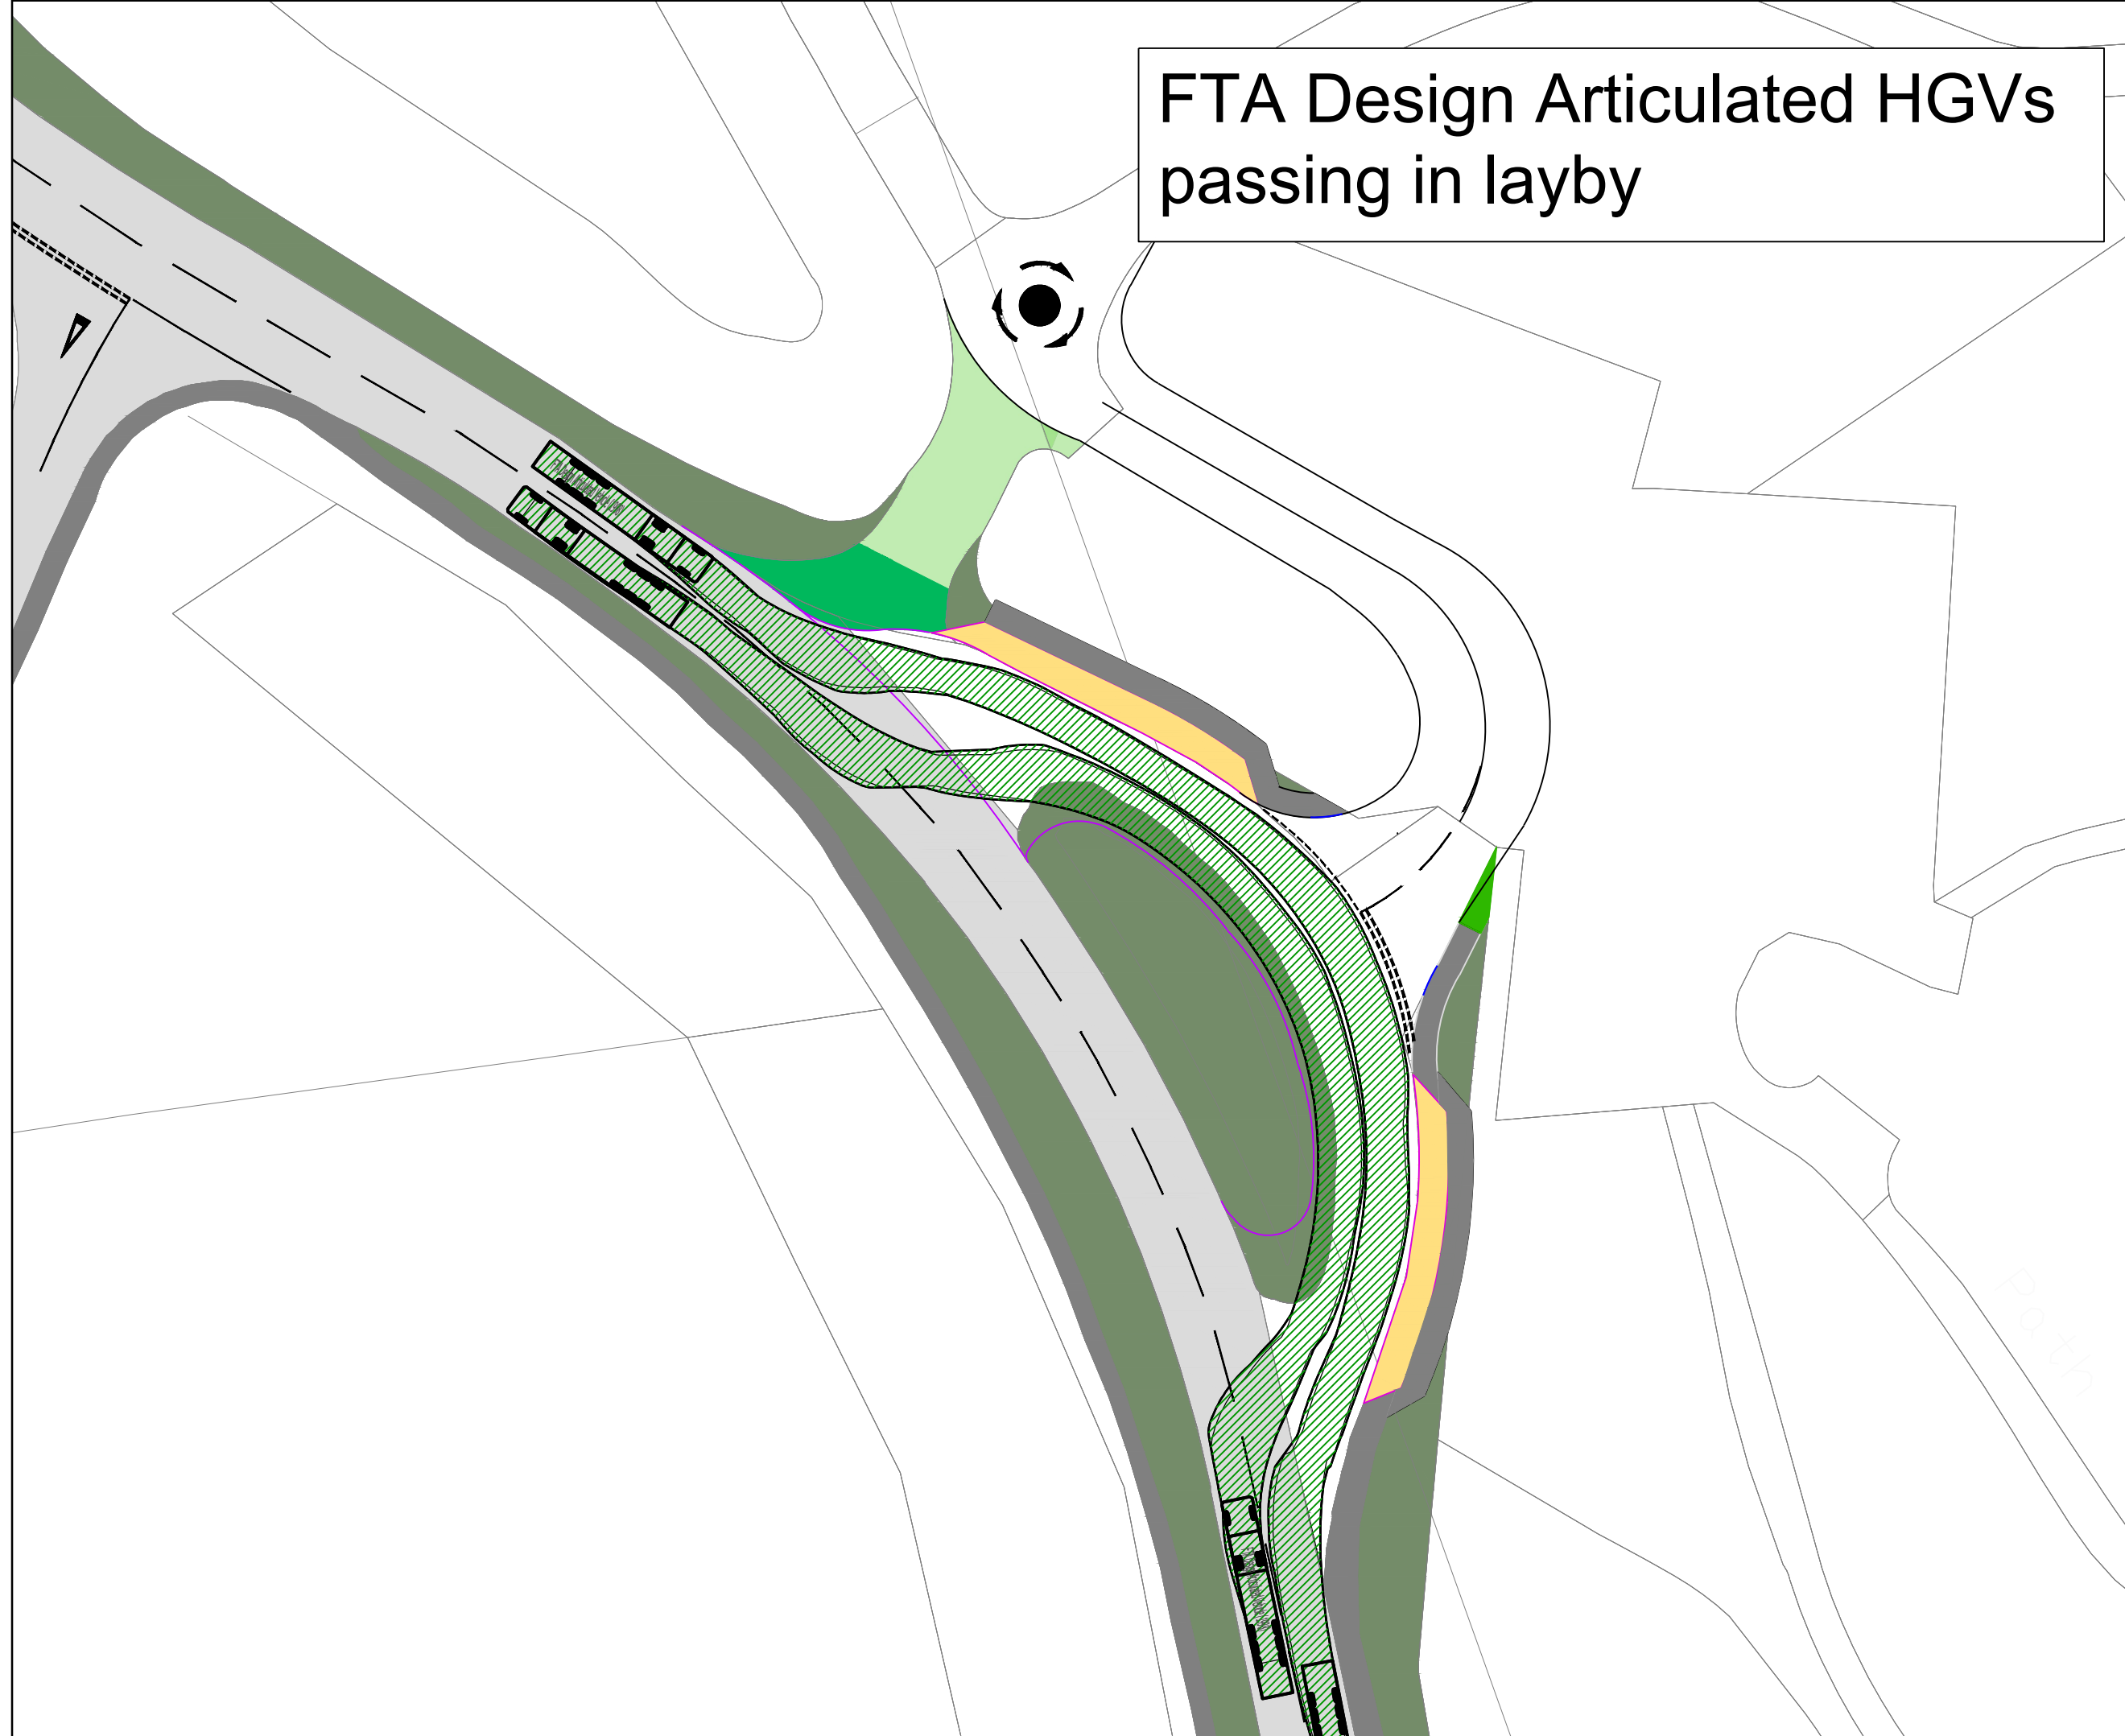
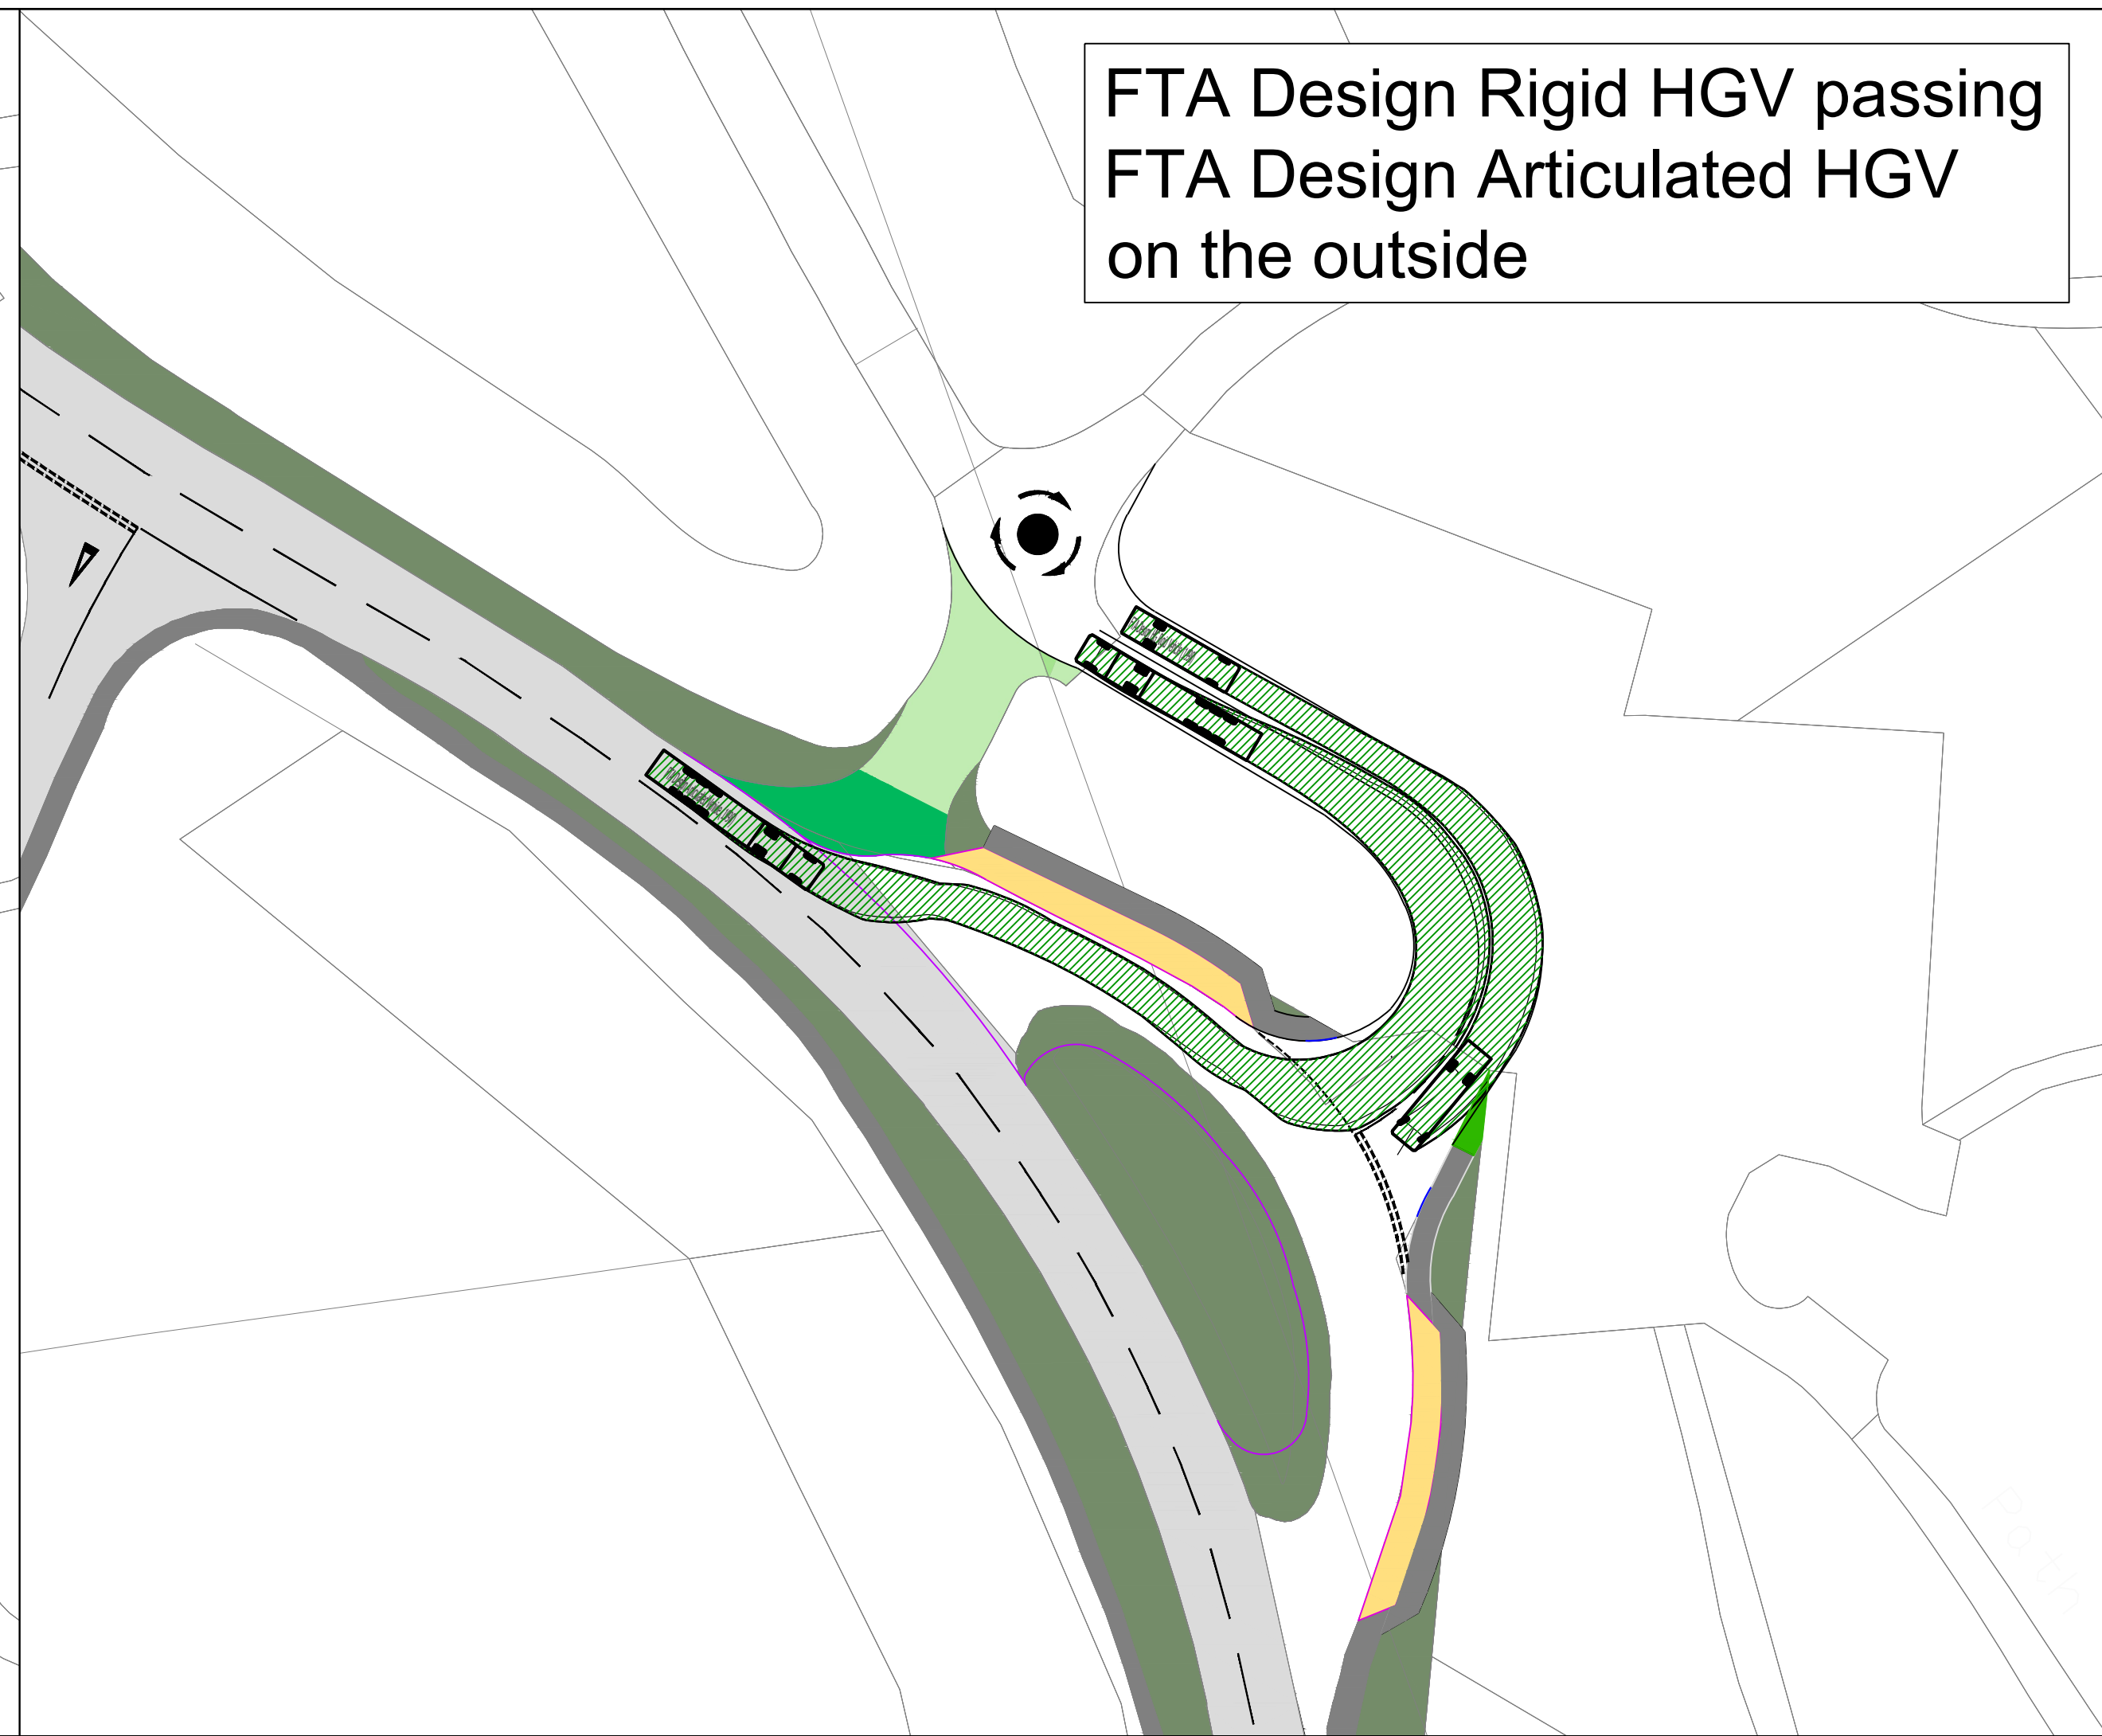


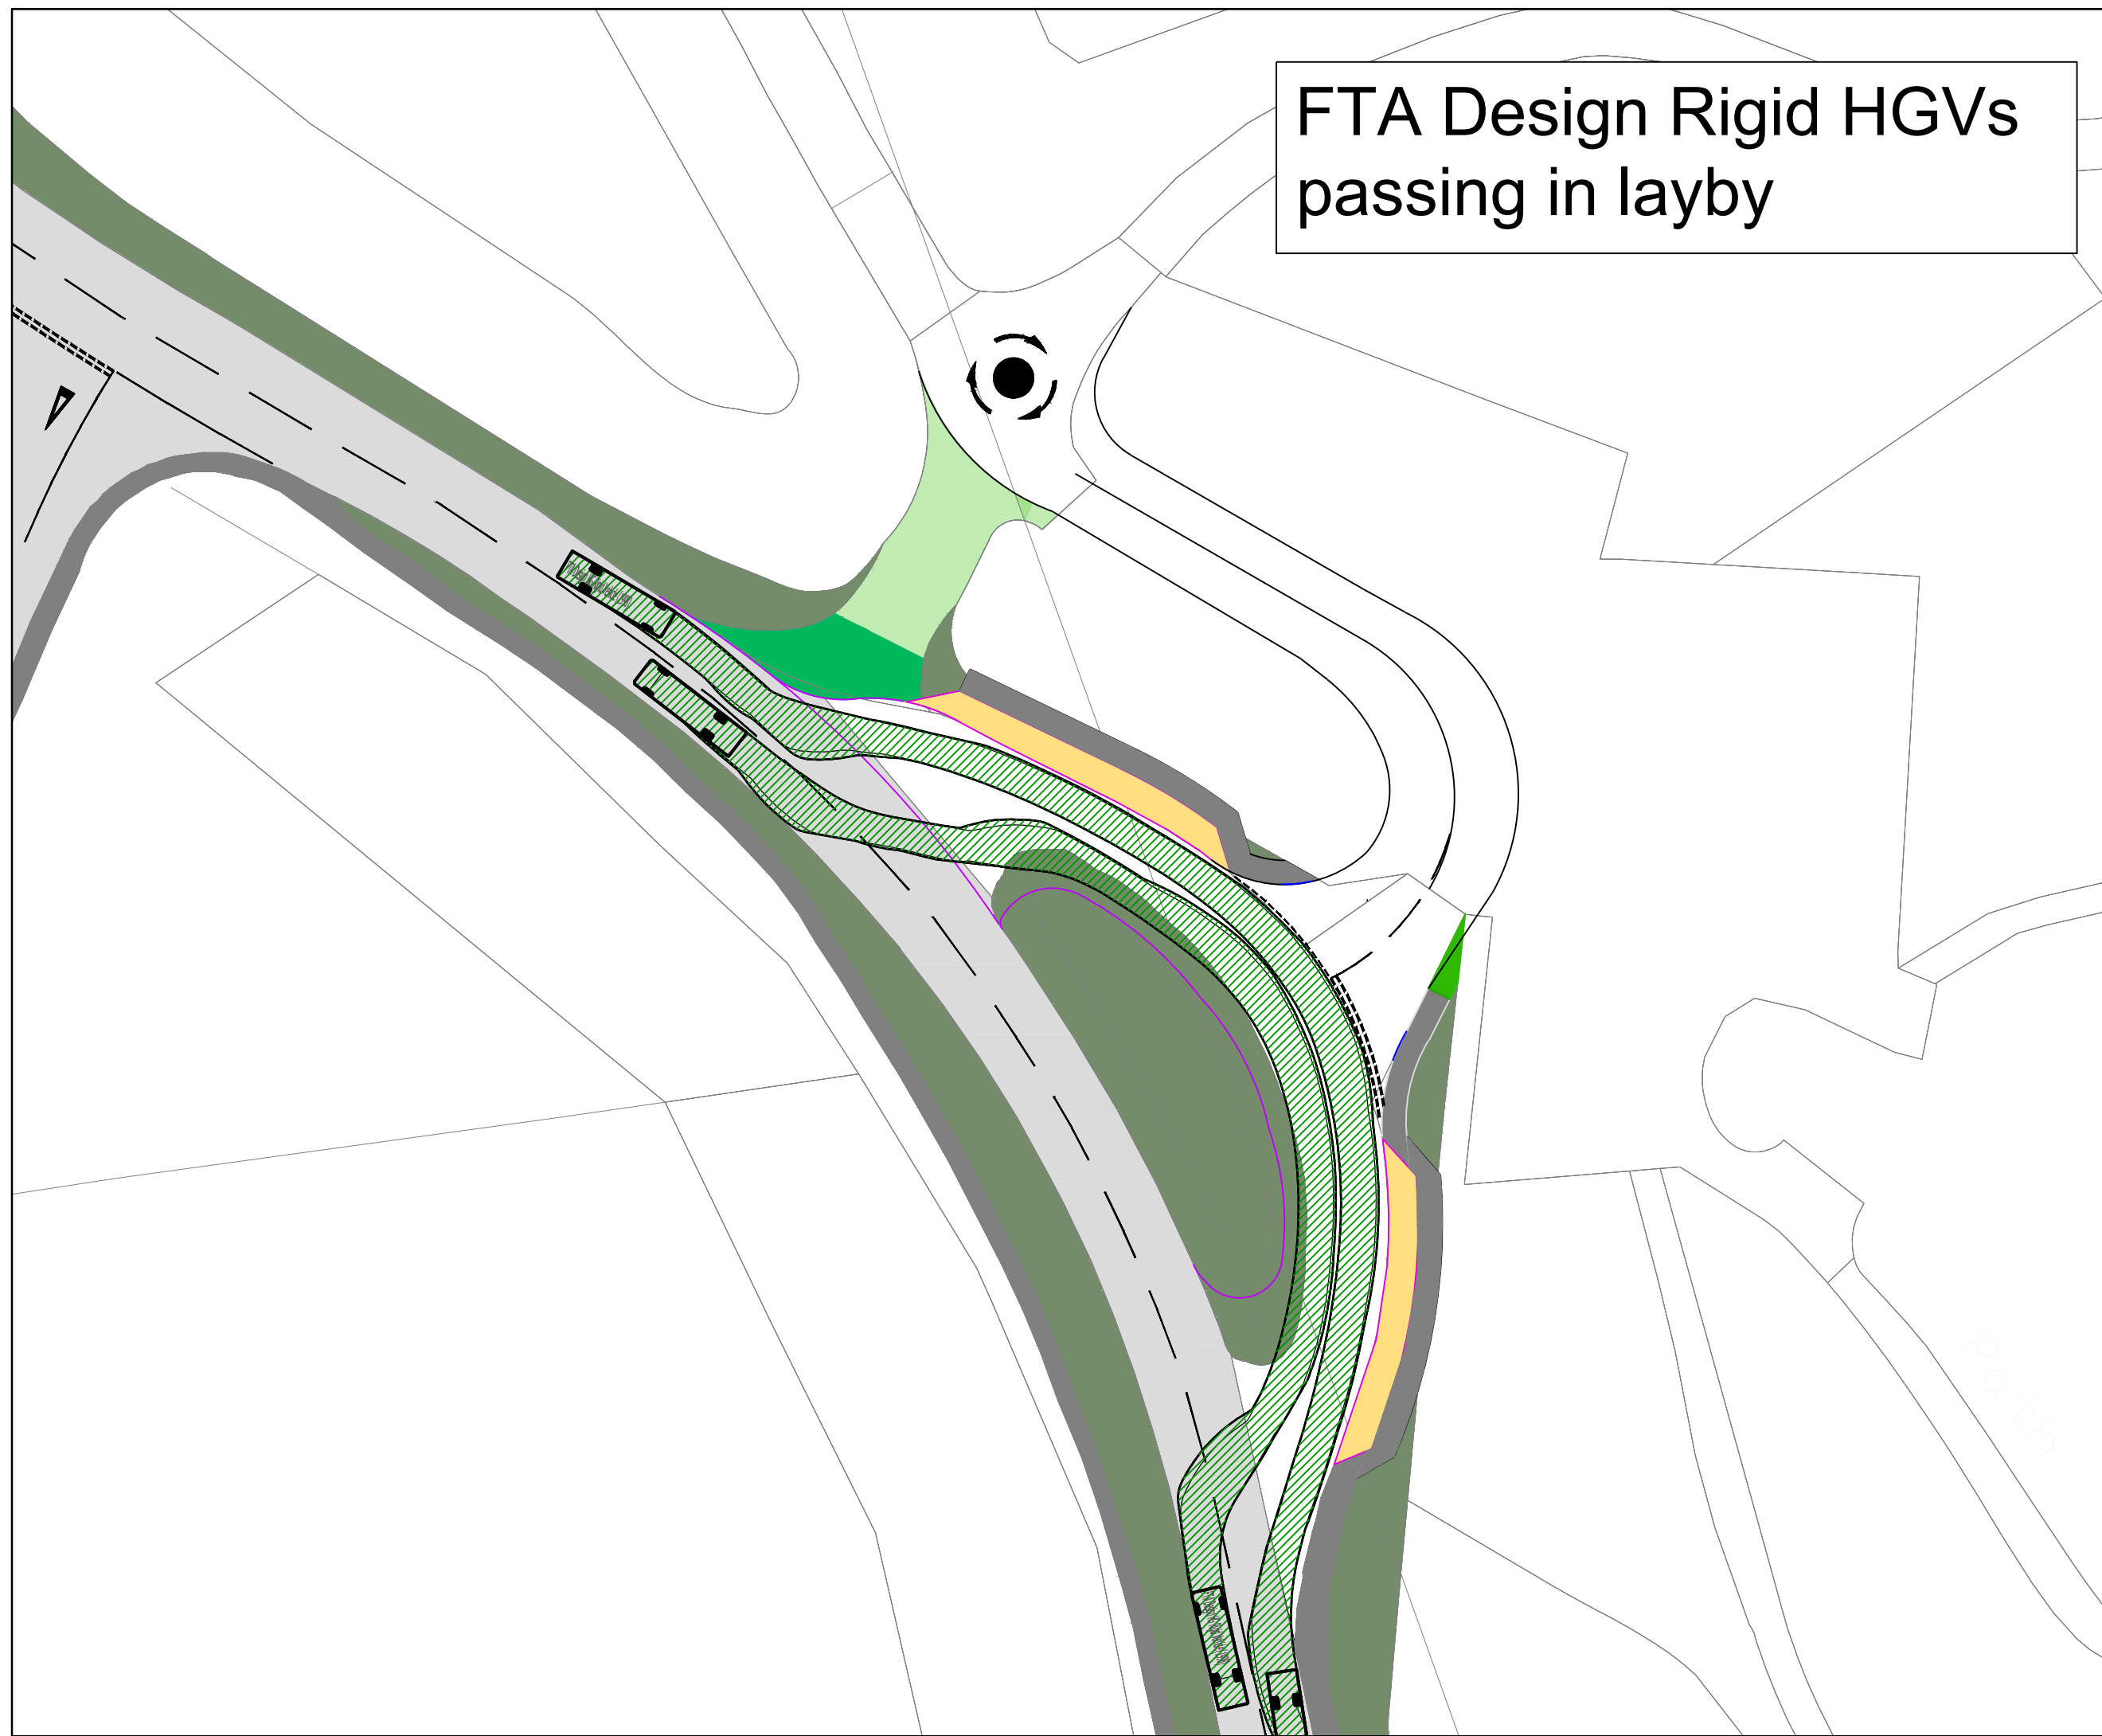

FOR INFORMATION ONLY

[illegible]

P01	FIRST ISSUE				19.08.2022	EB	NB	NB	
Rev	Description				Date	Dm / Cw / App			
Document Control									

Issuing Office

Tetra Tech Cockermouth

Lakeland Business Park, Lamplugh Road,
Cockermouth, Cumbria, United Kingdom,
CA13 0QT

Tel: +44 (0)19 0089 8600

www.tetratetecheurope.com

 **TETRA TECH**

Client

WESTERN LAKES LIMITED

Project Name

WHITEHAVEN GOLF COURSE

Sheet Title

OPTION 2 - TWO-WAY LAYBY
VEHICLE SWEEP PATH ANALYSIS

TTE Project Number	Drawn By	Date	Checked By	Date	Approved By	Date	Scale @ A1	Suitability
784-B039303	EB	Aug '22	NB	Aug '22	NB	Aug '22	As Shown	S2
Client Project Number	Originator	Volume/System	Level/Location	Type/Code	Role	Number	Revision	
784-B039303	TTE	- 00	- XX	- DR	- O	- 0004	P01	
© Copyright Tetra Tech								TTE M1 v1