




GENERAL NOTES

This drawing is for the sole purpose of Local Authority Planning approval only.
Denotes proposed single storey garage and vehicle access to be constructed in existing garden area.

Note
No pedestrian walkways within vicinity of proposal.

New 1:10 Access Ramp
Access Ramp to tie into existing carriageway levels

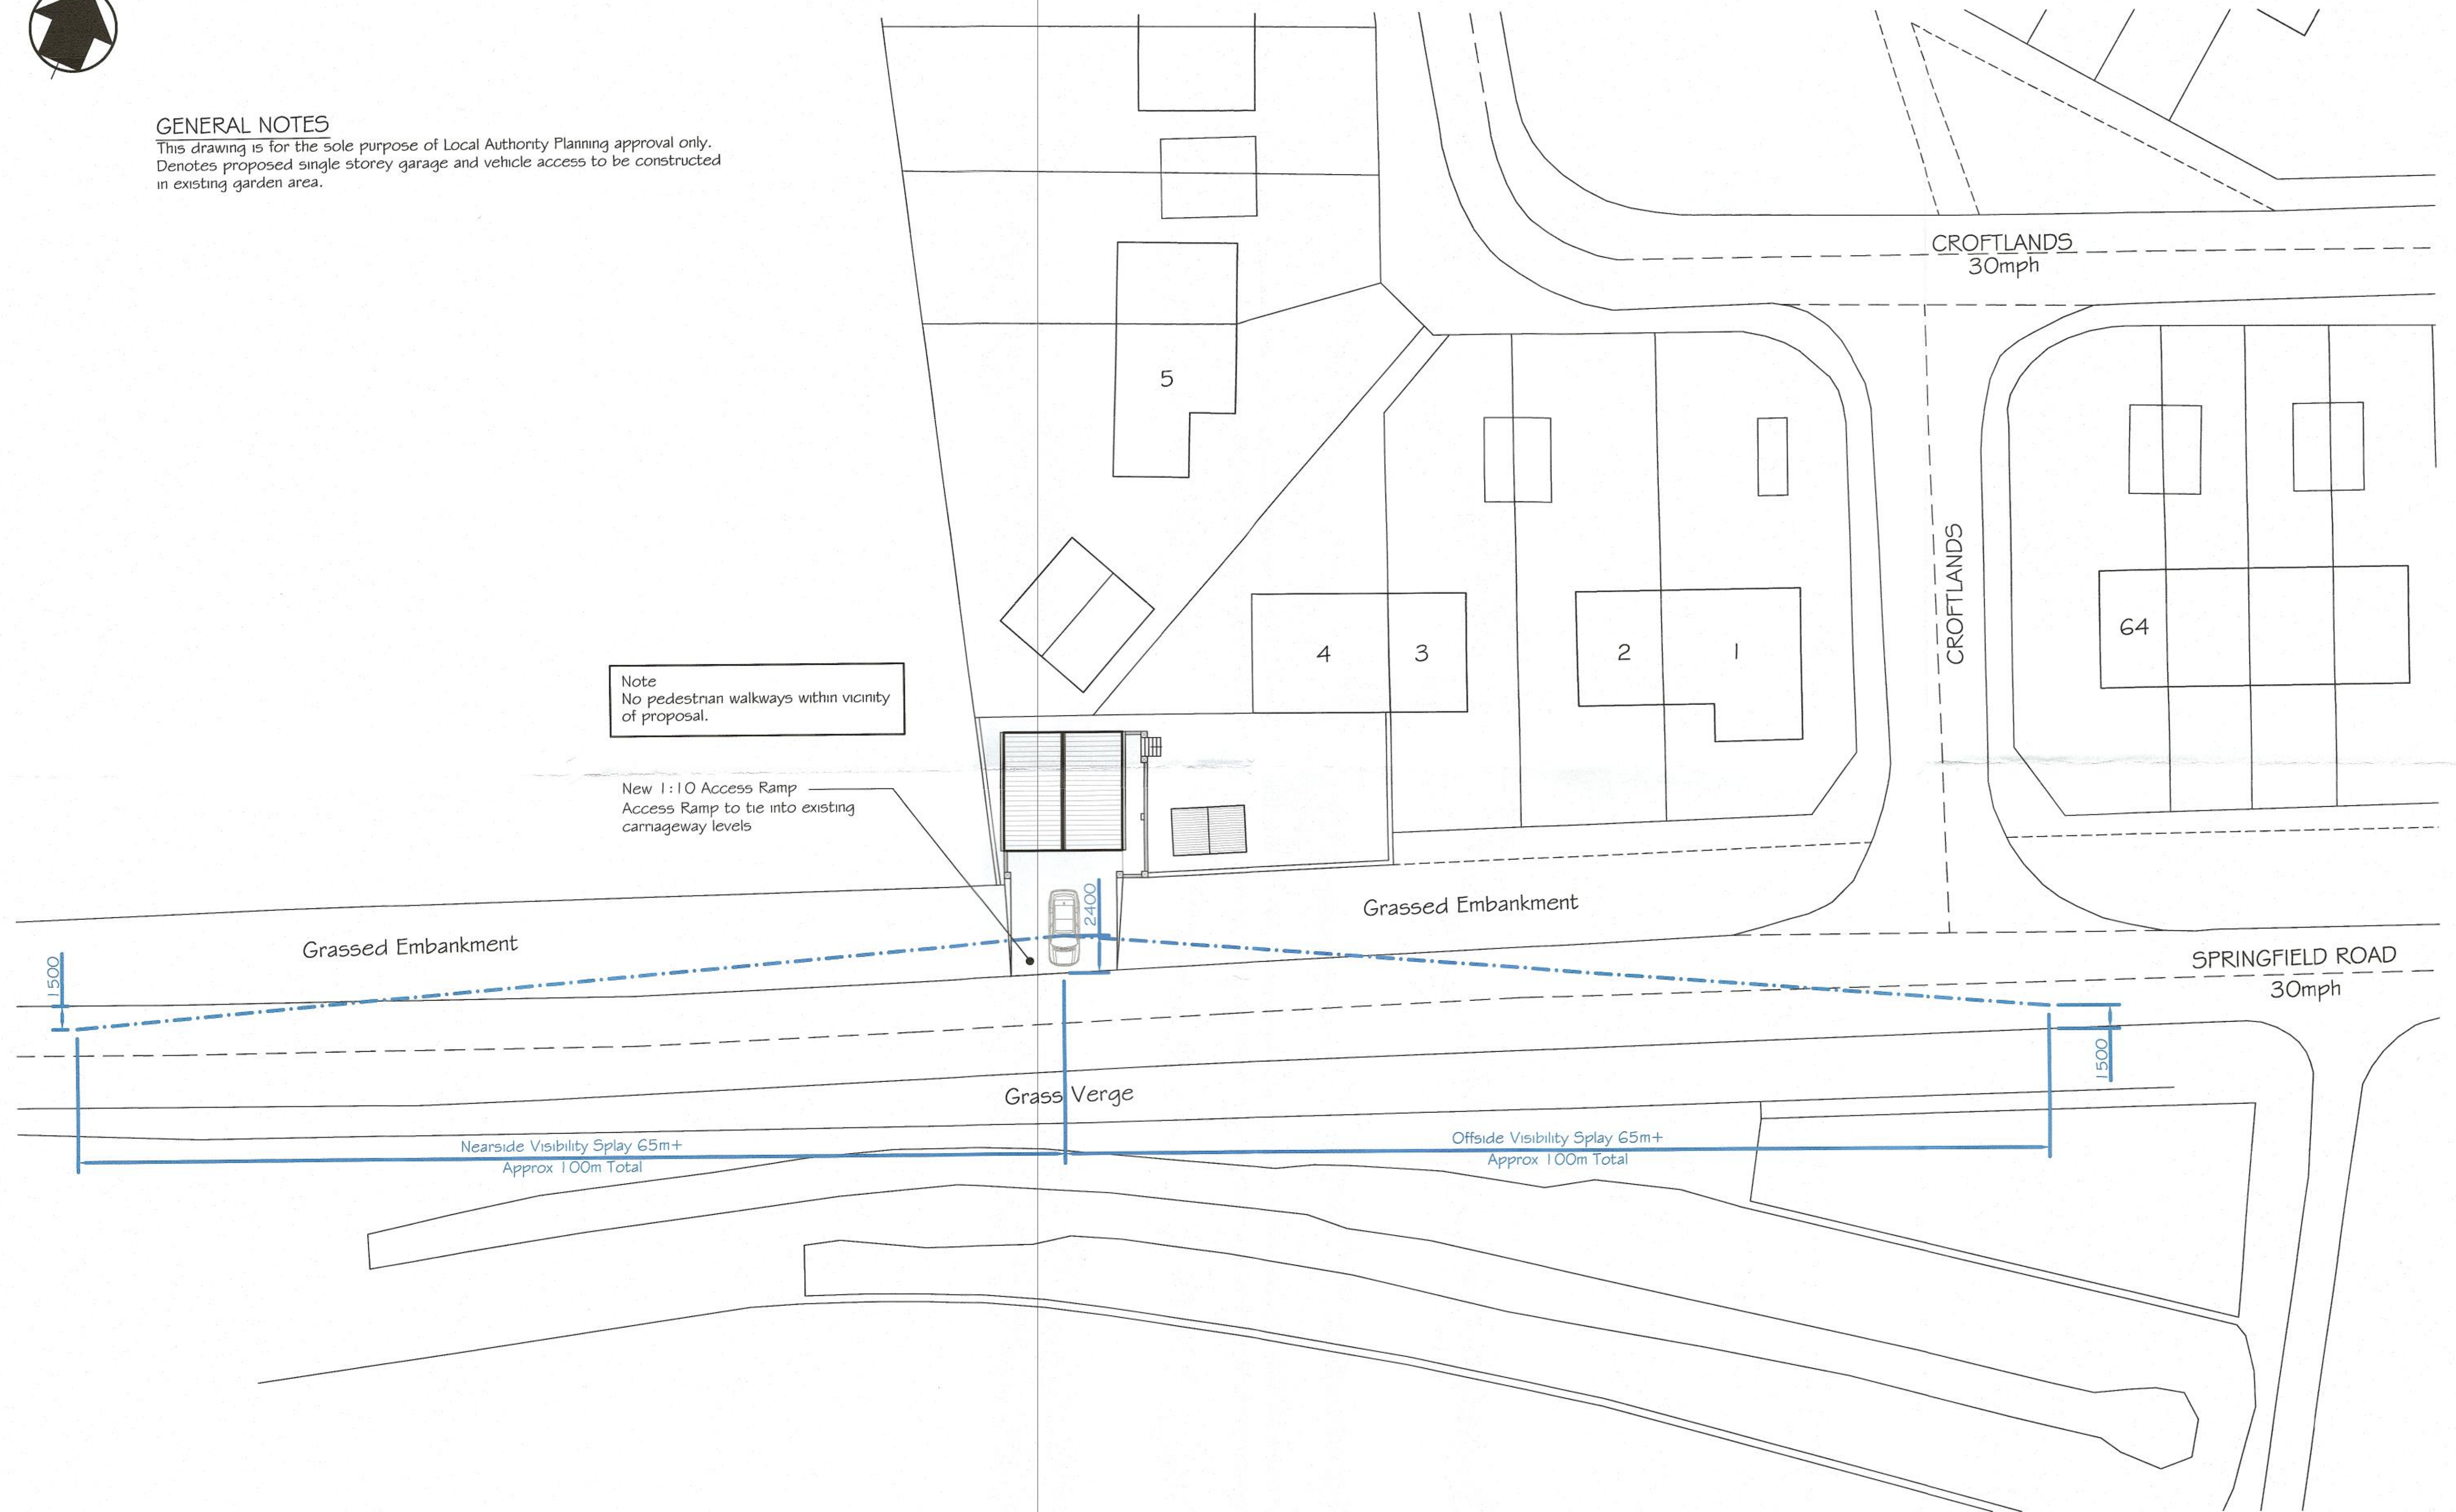

PLAN AS PROPOSED SHOWING ACCESS AND VISIBILITY SPLAYS
Scale 1:50