
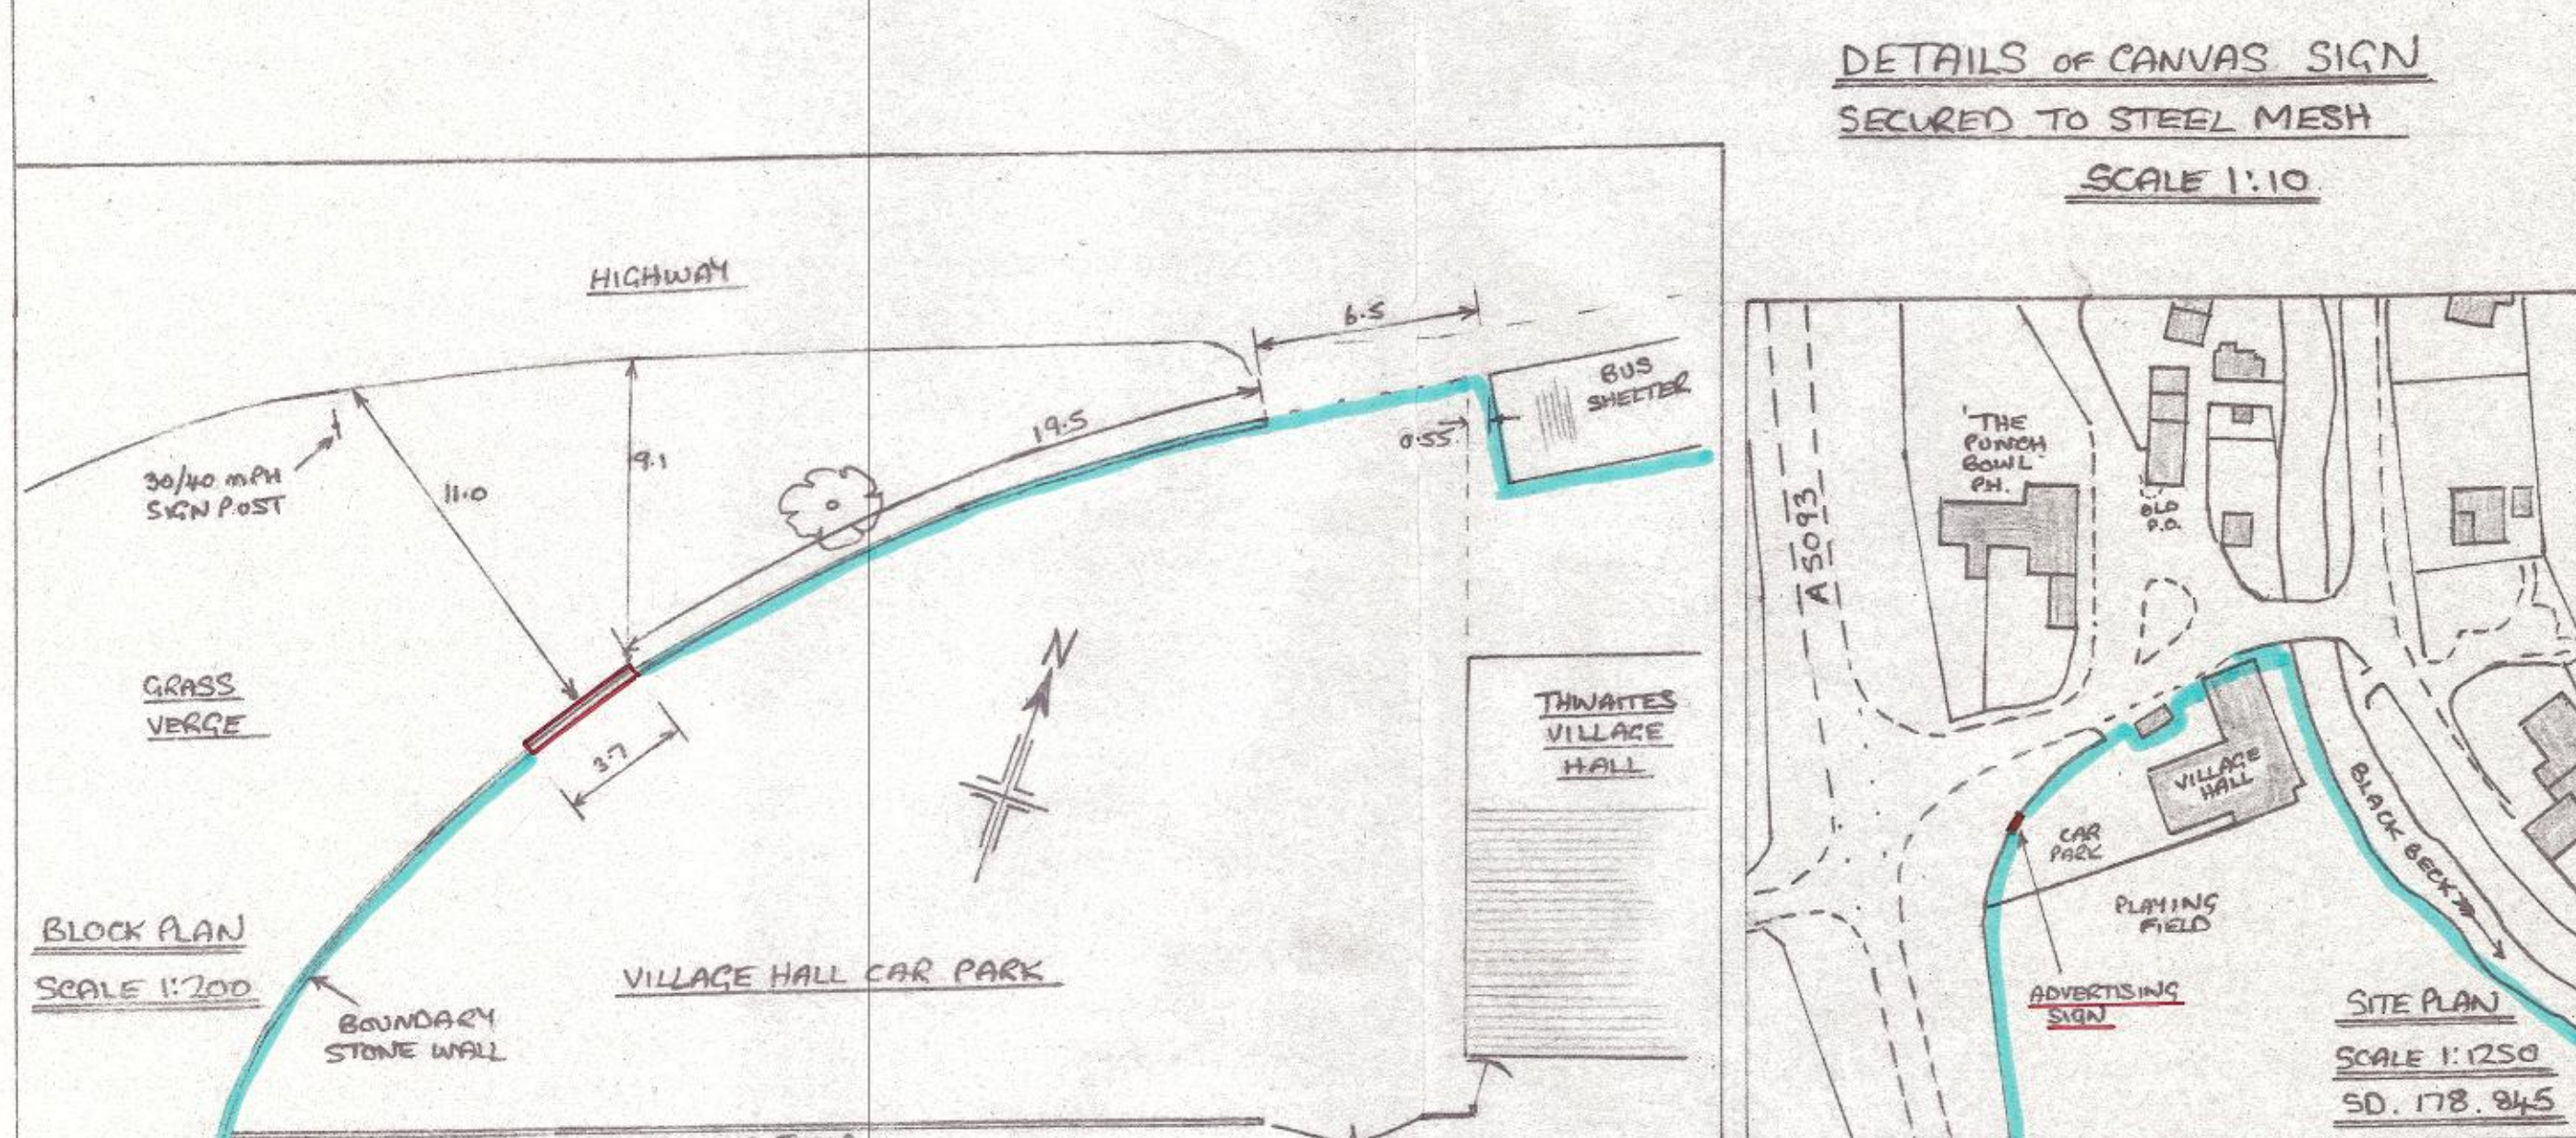


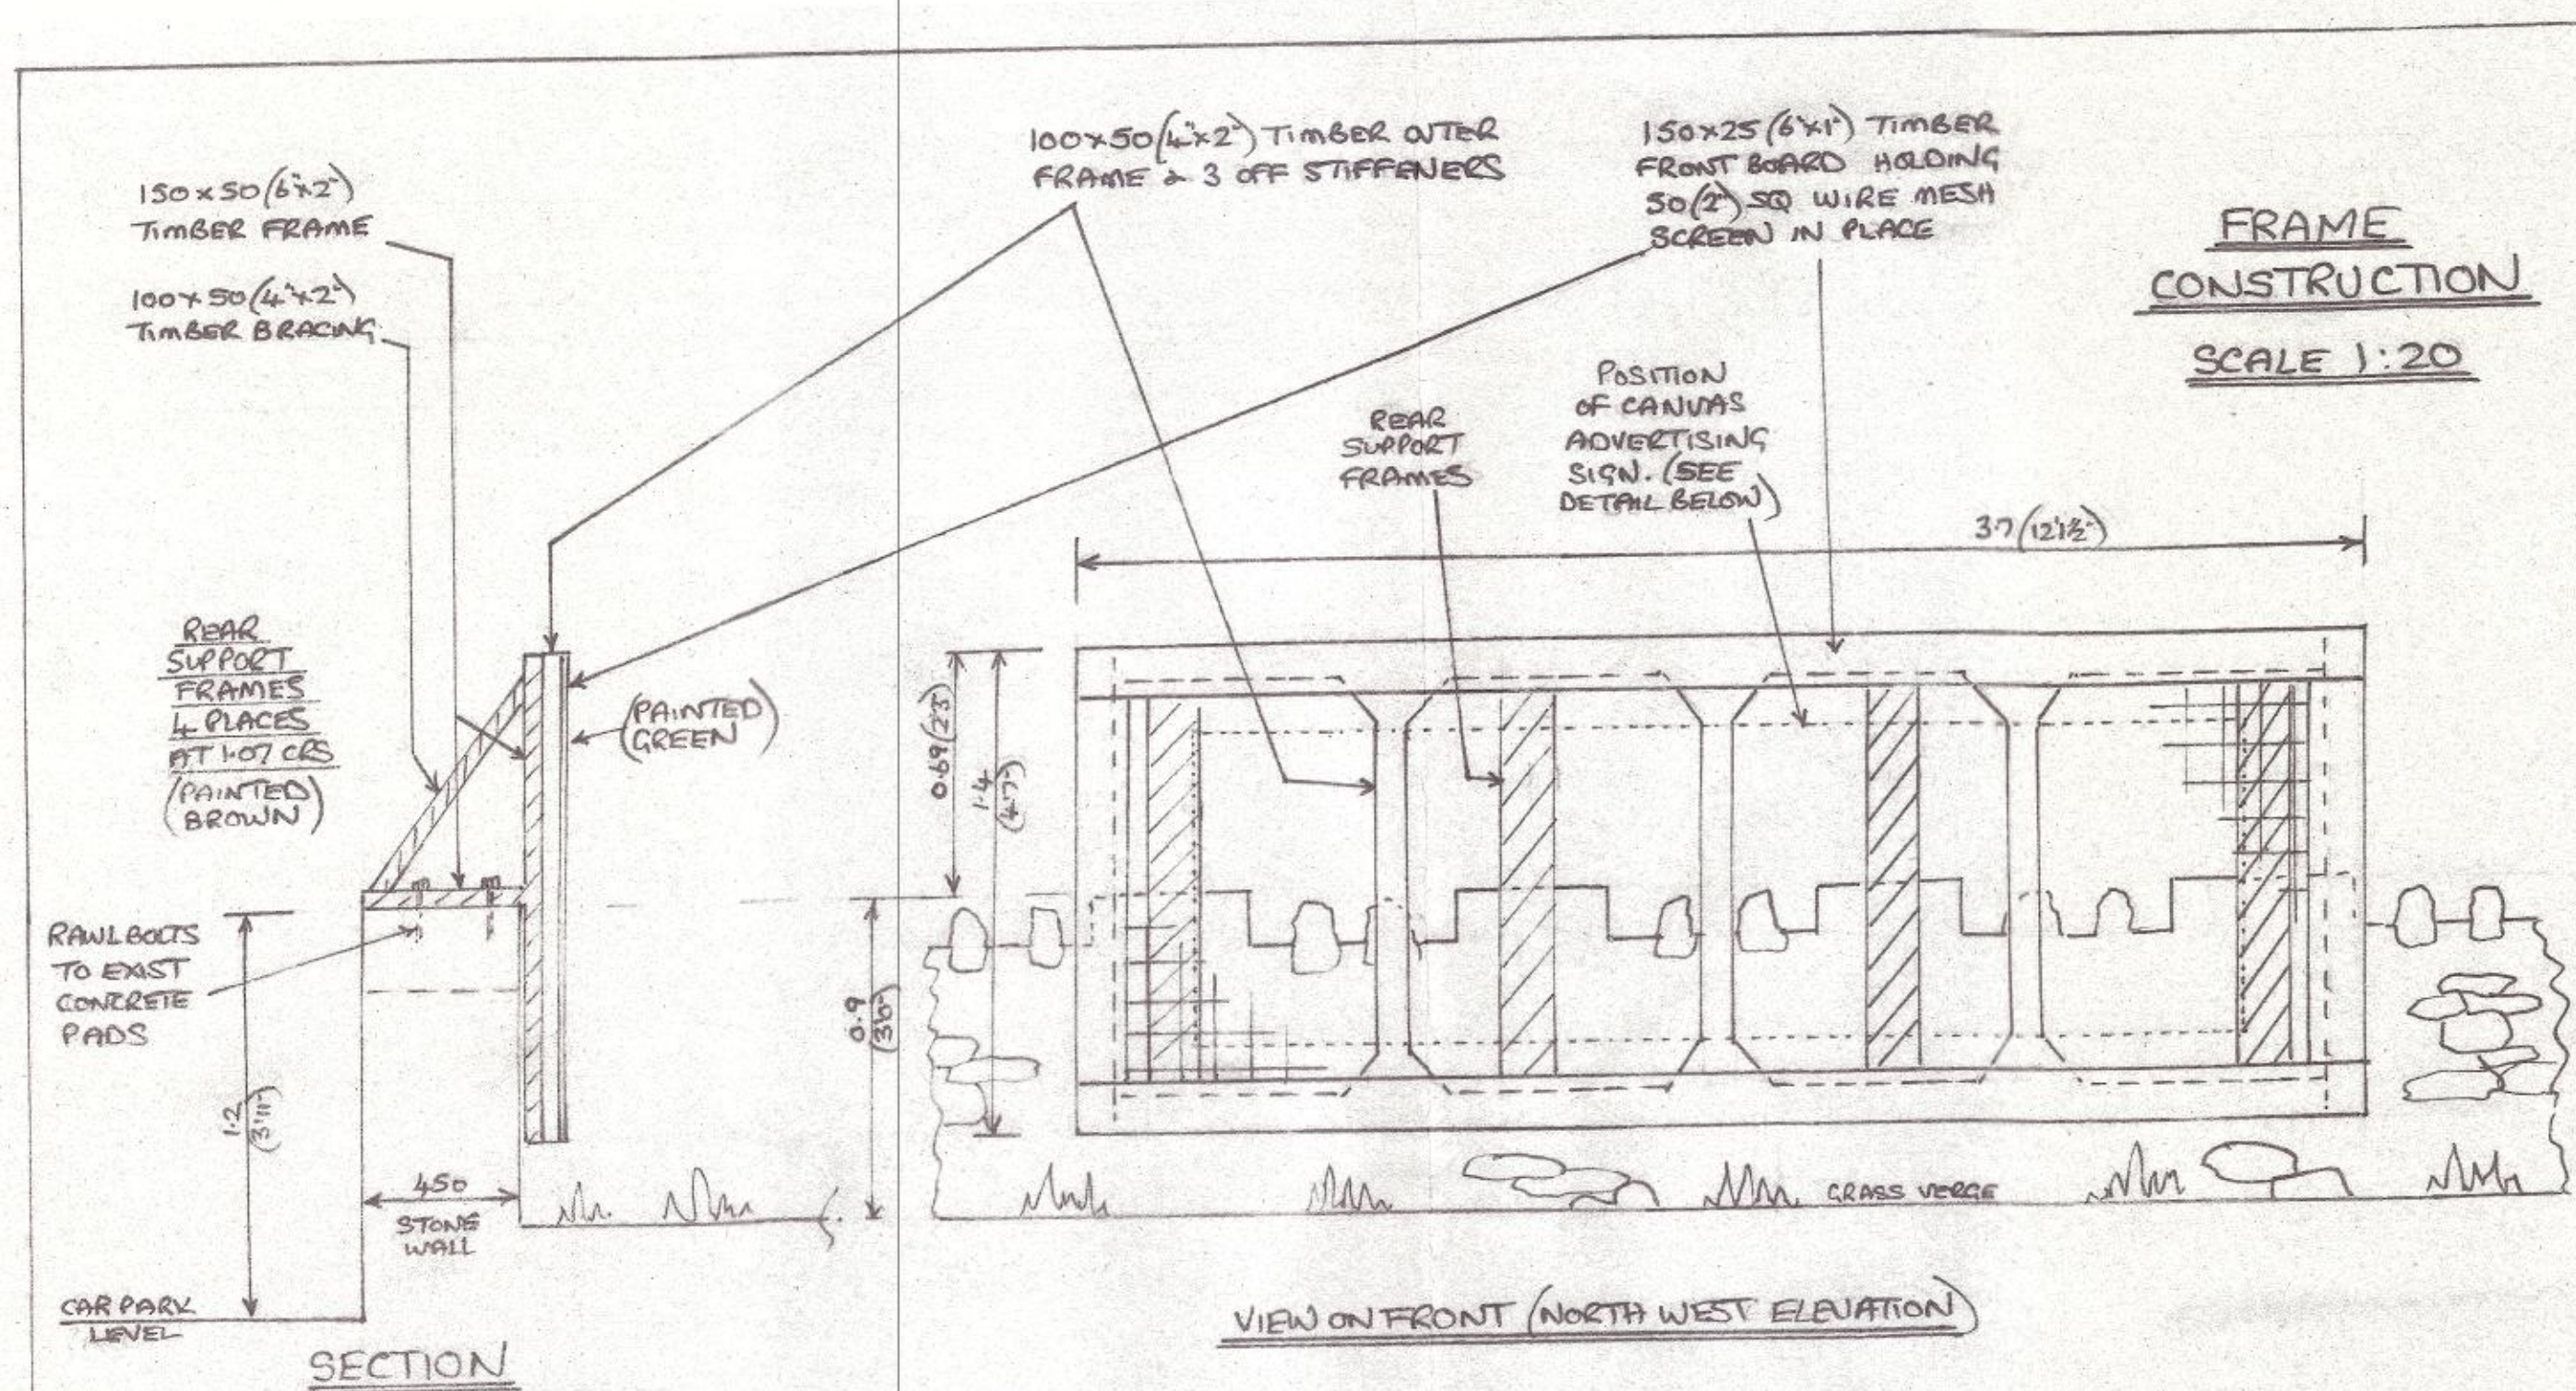

PROPOSED ADVERTISING SIGN AT THWAITES VILLAGE HALL, THE GREEN, MILLOM, CUMBRIA FOR V.H. COMMITTEE.