
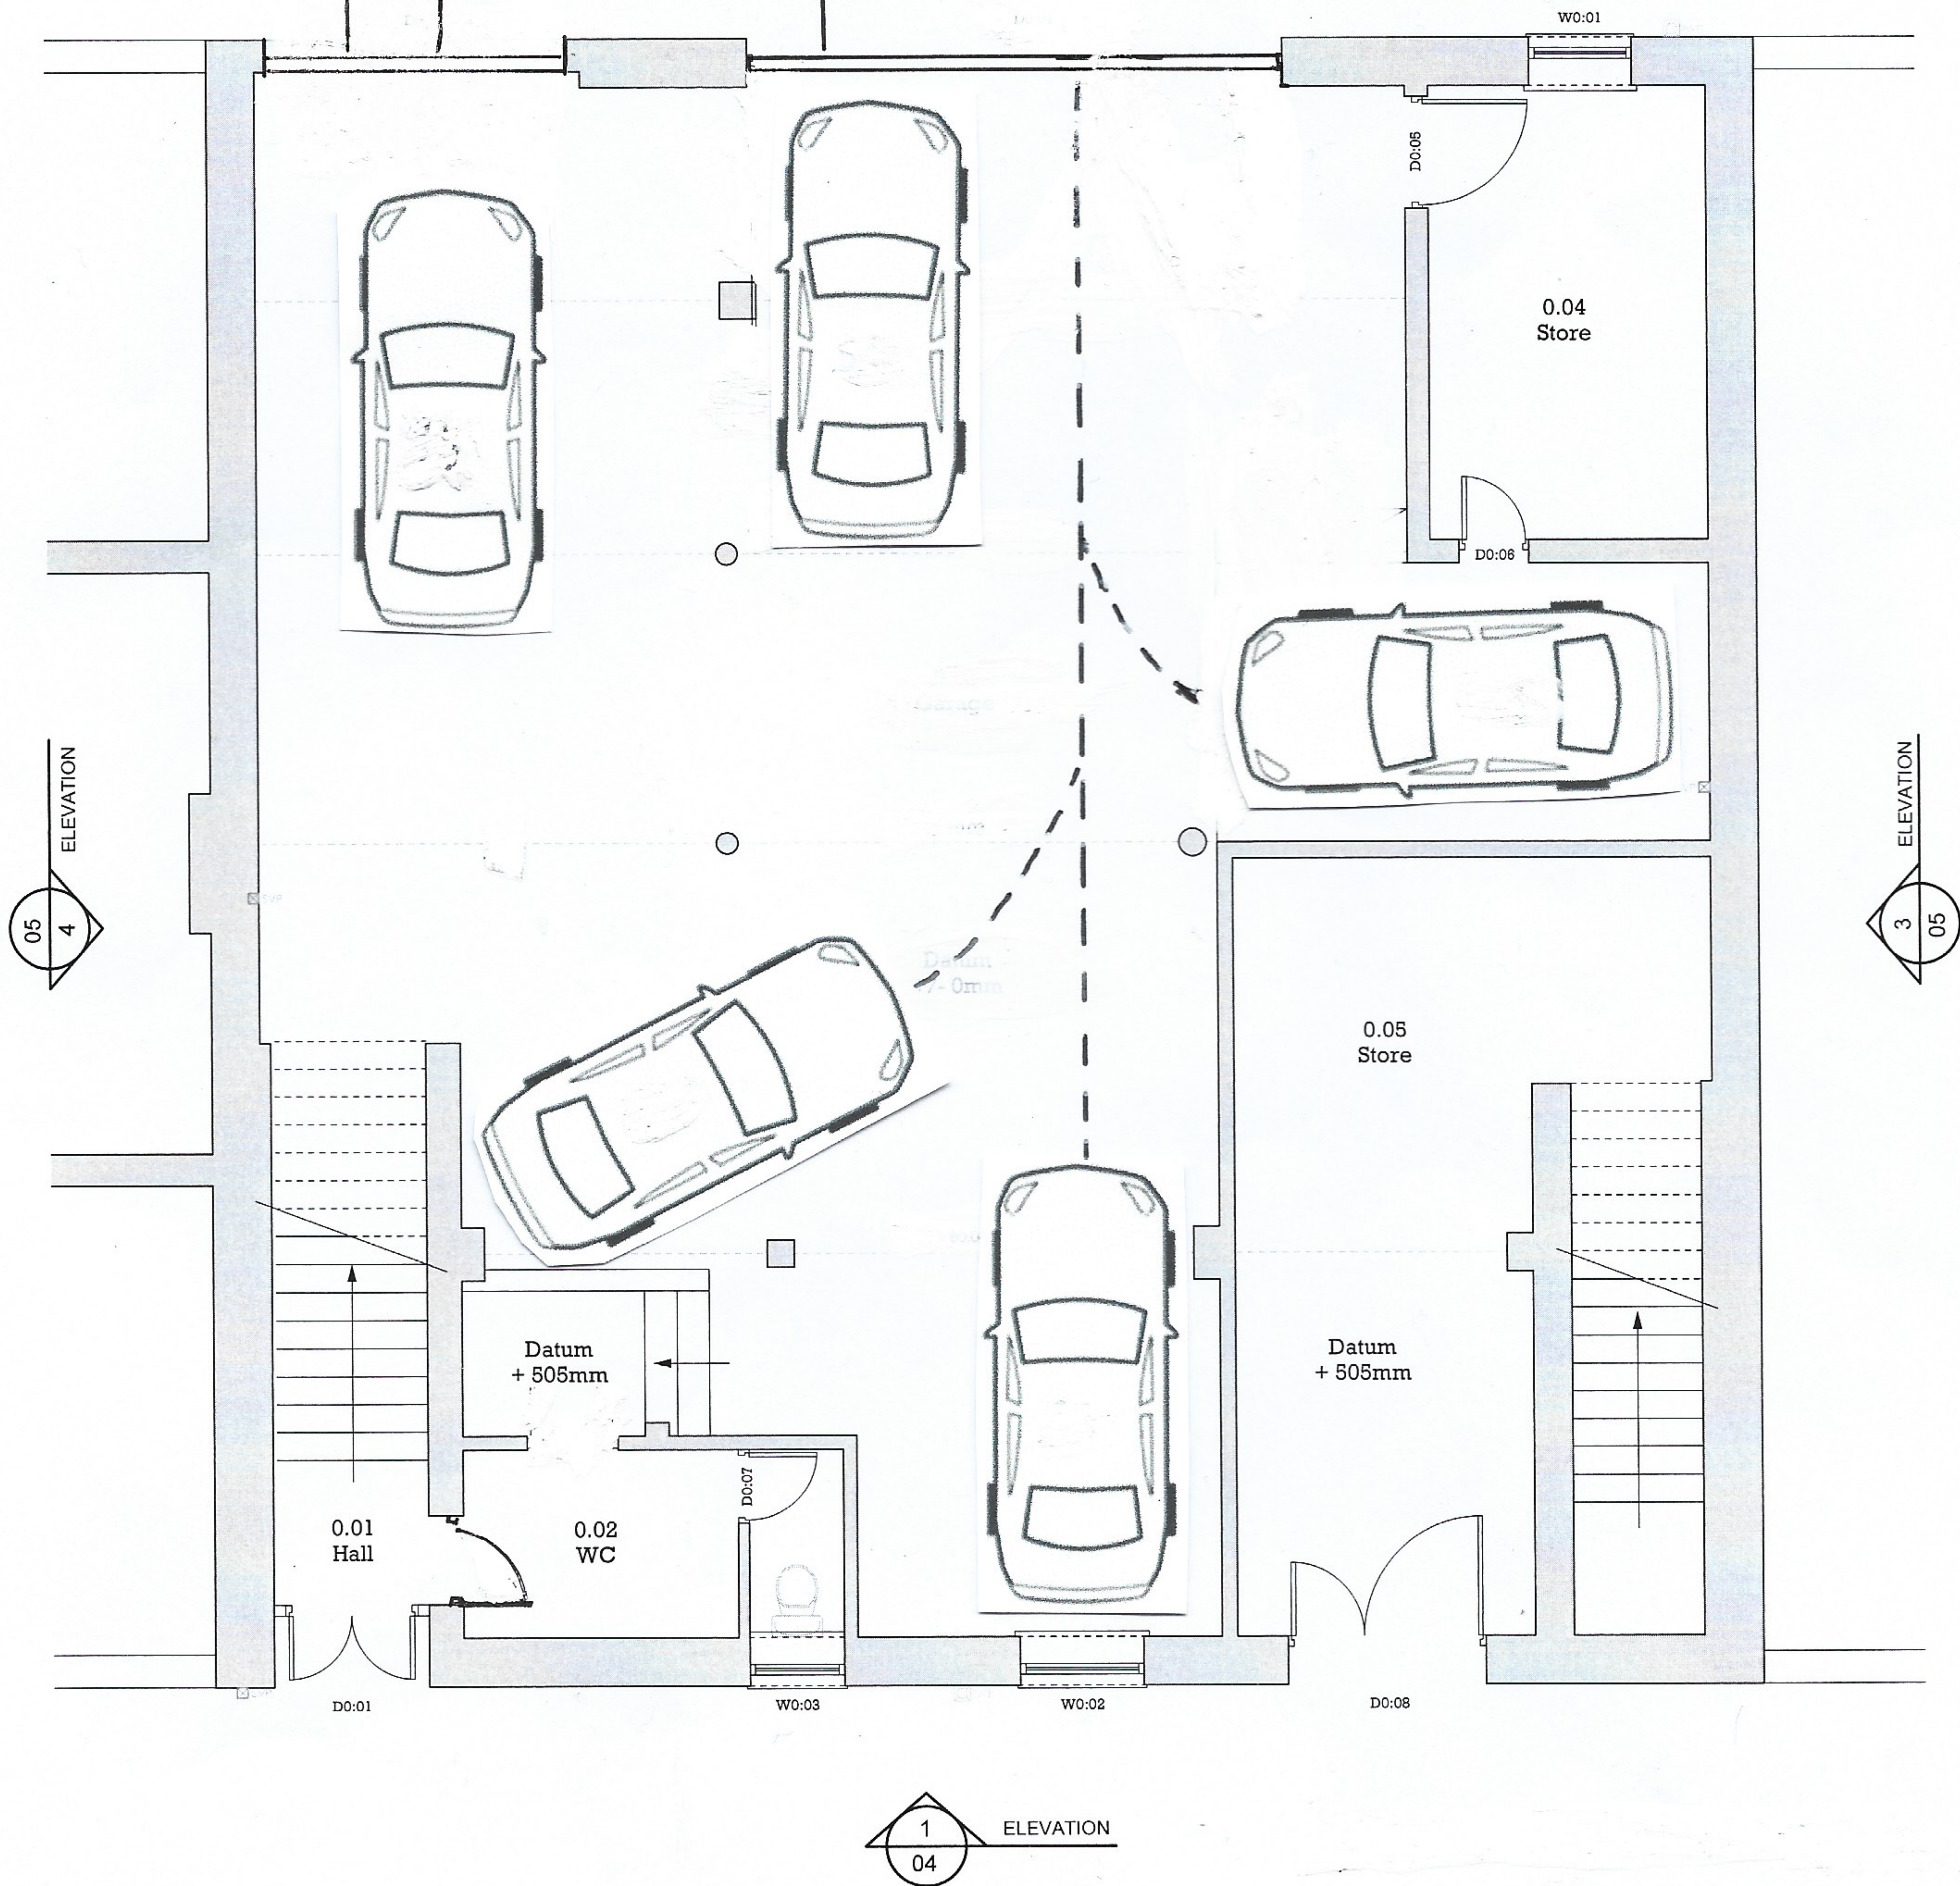


SCAWFELL HALL, ALBERT STREET, SEASCALE, CA20 1QF

PARKING LAYOUT

NEW UP AND OVER GARAGE DOORS

BLOCKED UP ORIGINAL
DOORWAY TO BE
RE INSTATED

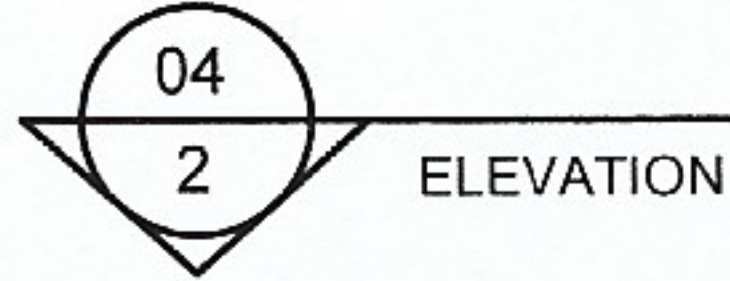

1

PLAN - EXISTING GROUND FLOOR
SCALE 1:50 @ A1