
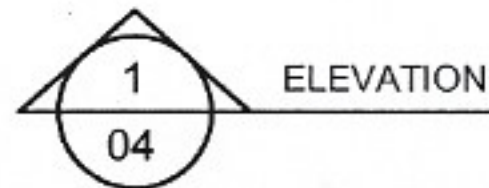
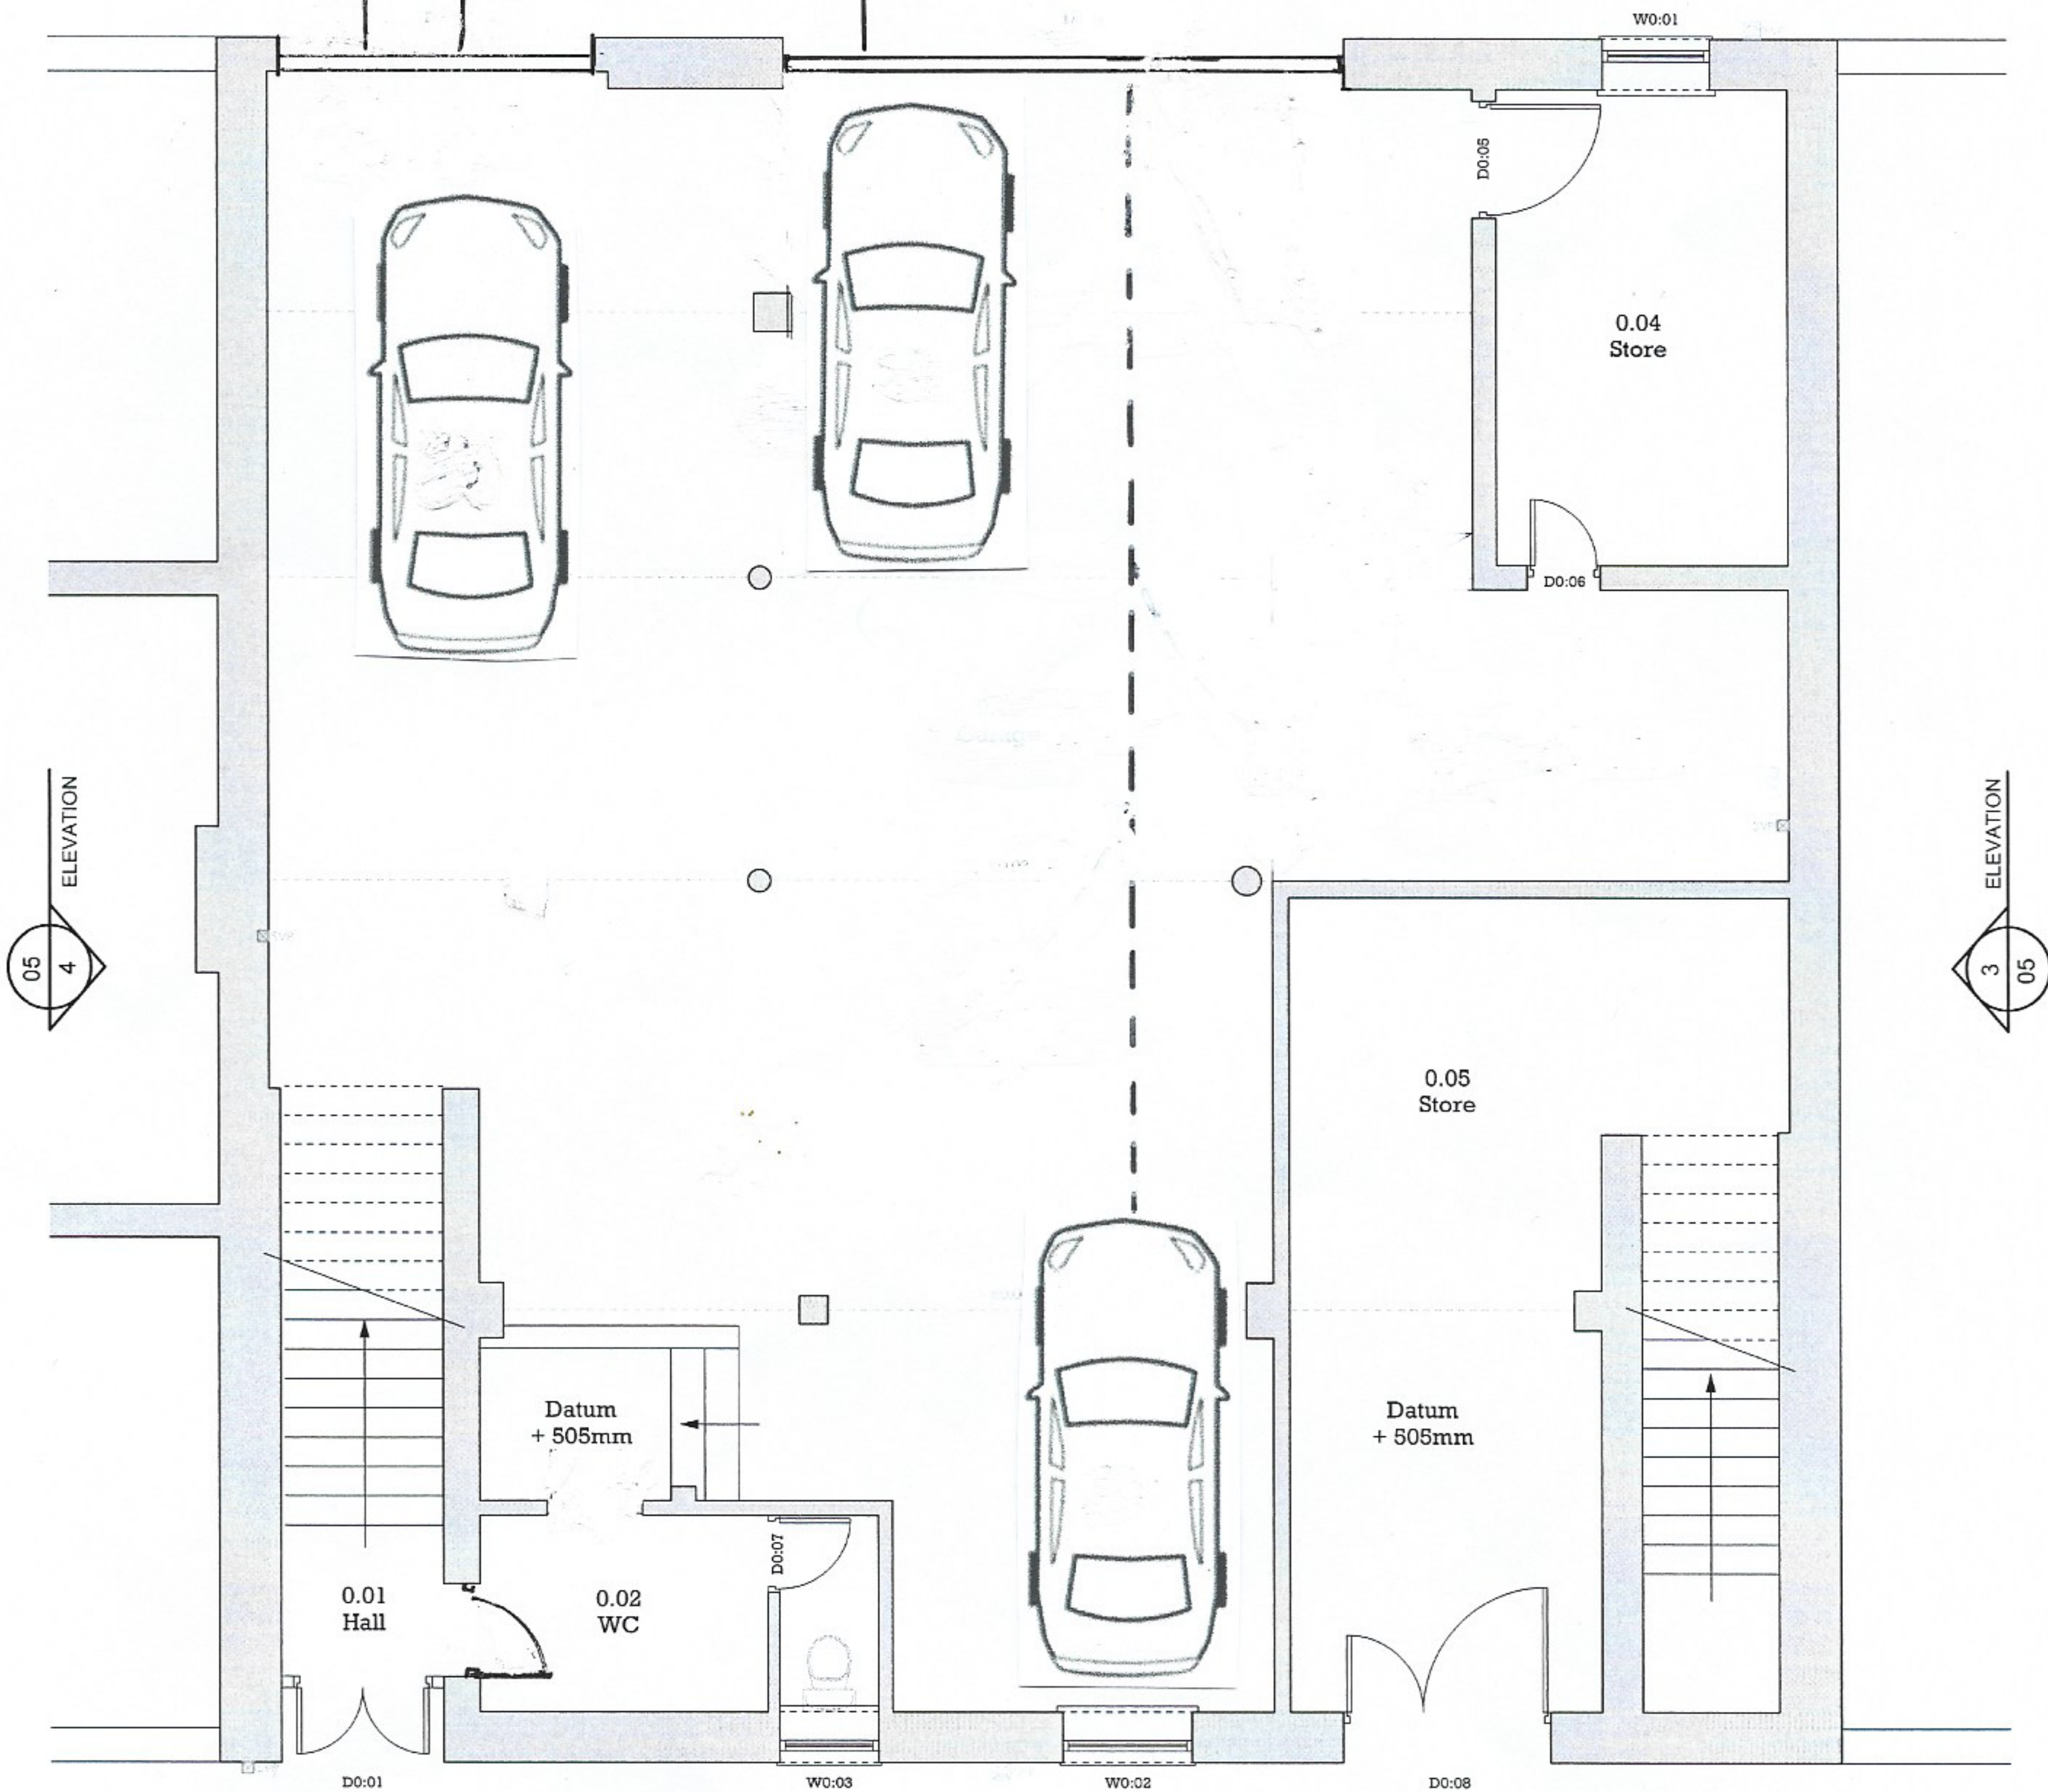


SCAWFELL HALL, ALBERT STREET, SEASCALE, CA20 1QF

PARKING LAYOUT

NEW UP AND OVER GARAGE DOORS

BLOCKED UP ORIGINAL
DOORWAY TO BE
RE INSTATED

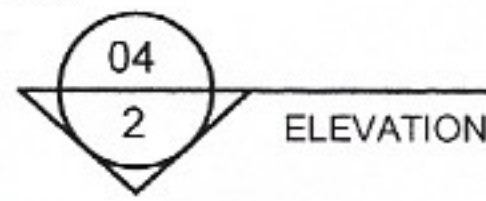

Garage $\approx 600 \text{ m}^3$ volume

REVISED 10/4/2023

Peter M.