

WEST
ELEVATION 02


NORTH ELEVATION

KEY n.t.s



EAST ELEVATION

WEST ELEVATION

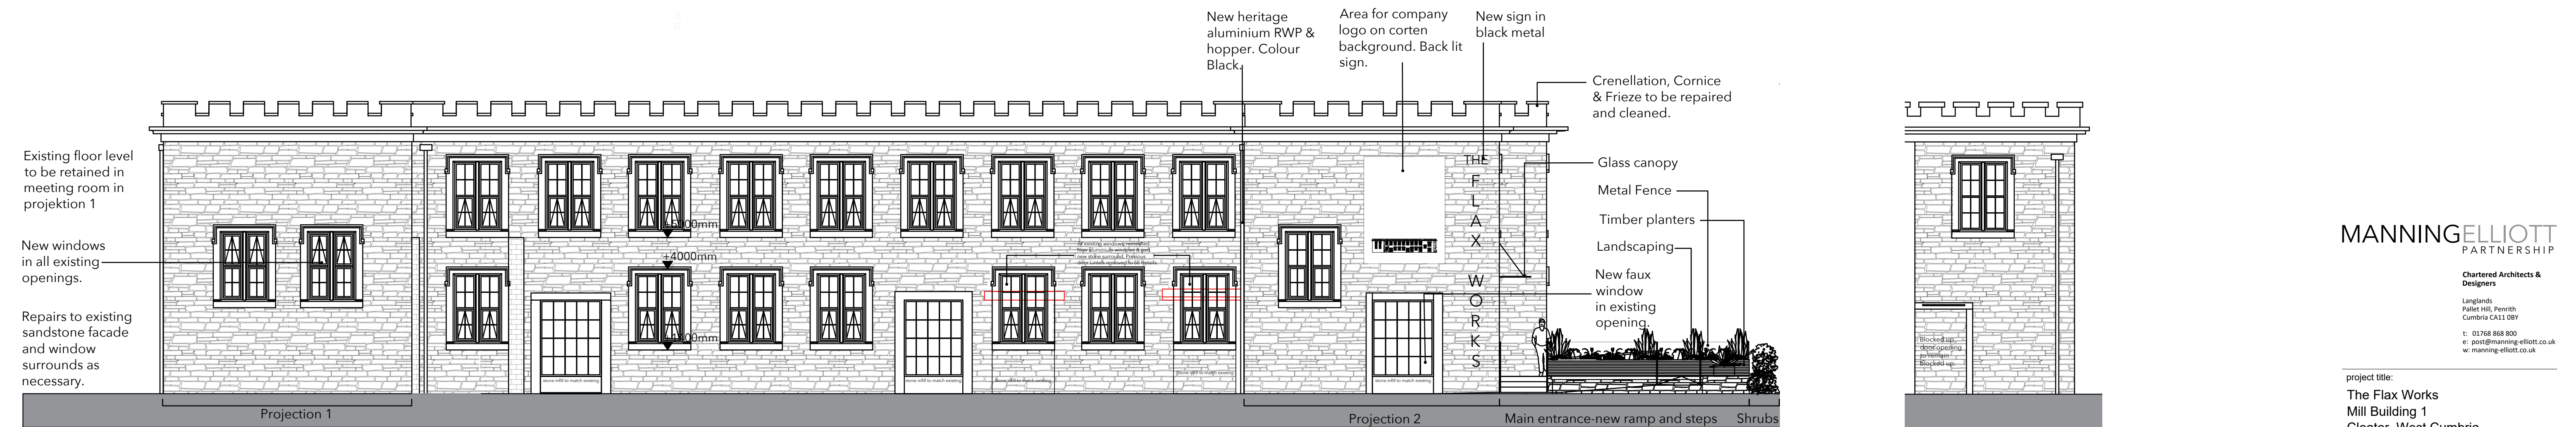

NORTH ELEVATION

EAST
ELEVATION 01