

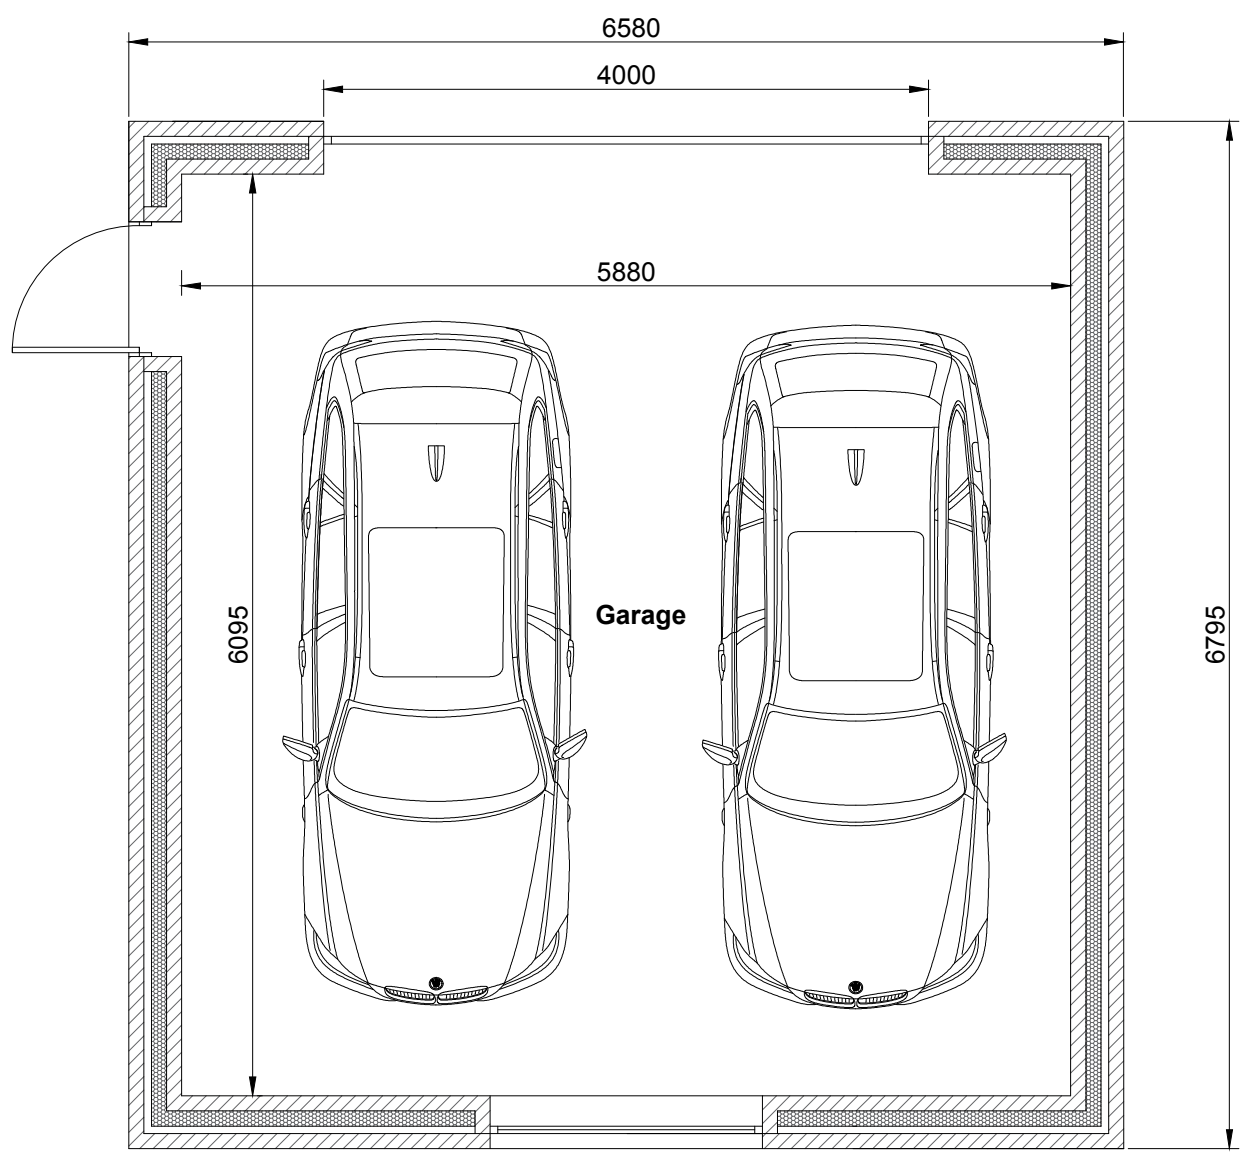


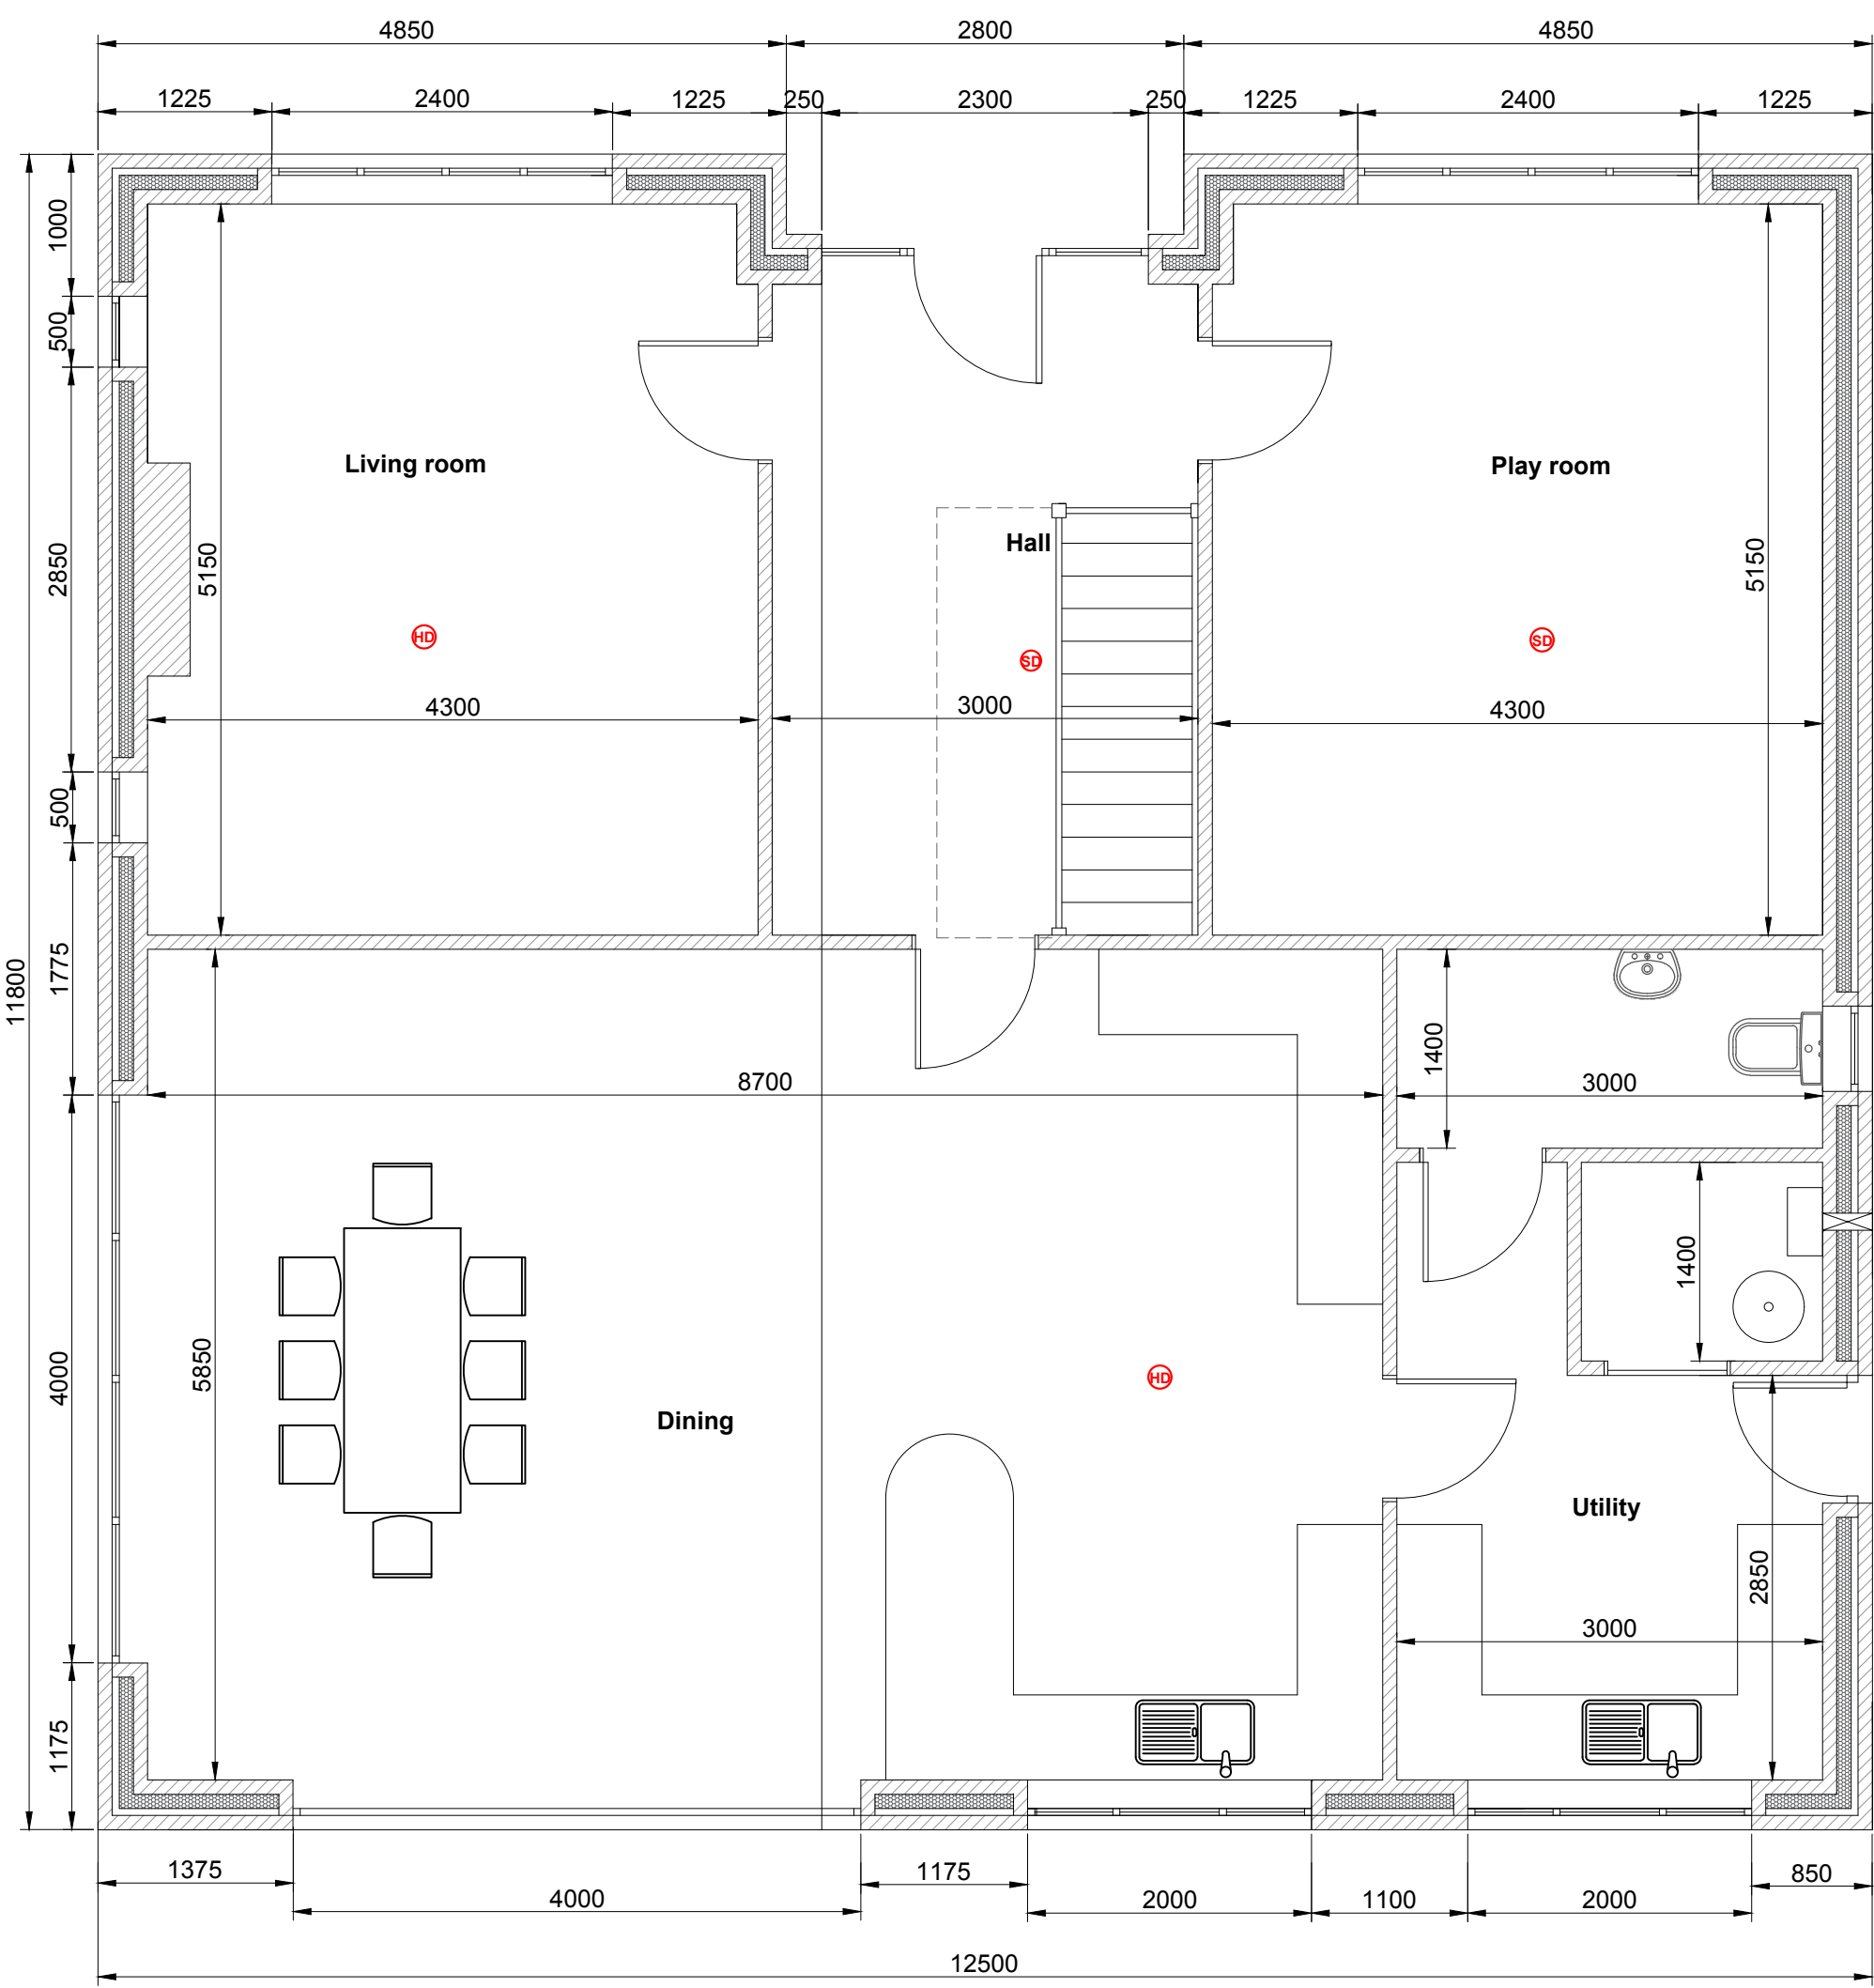

- ① Main Interlinked Smoke Detectors - BS 5839 P16
- ② Main Interlinked Smoke Detectors - BS 5839 P16
- ③ Main Interlinked Carbon Dioxide Detector
- ④ 30min Fire Door with Intumescent Strips (Form Protected Staircase Enclosure)

 

Project Details	Plot 3, Cleator Gate, Jacktrees Road, Cleator Moor, Cumbria		
Project	Proposed 5 Bedroom Dwelling		
Ref	P3CG-CB-001	Rev	D
Scale	1/50	Date	15th Mar 2021
Client	C Bell & R OConnor		
			A0 Paper size