


AS PROPOSED
Floor Plan

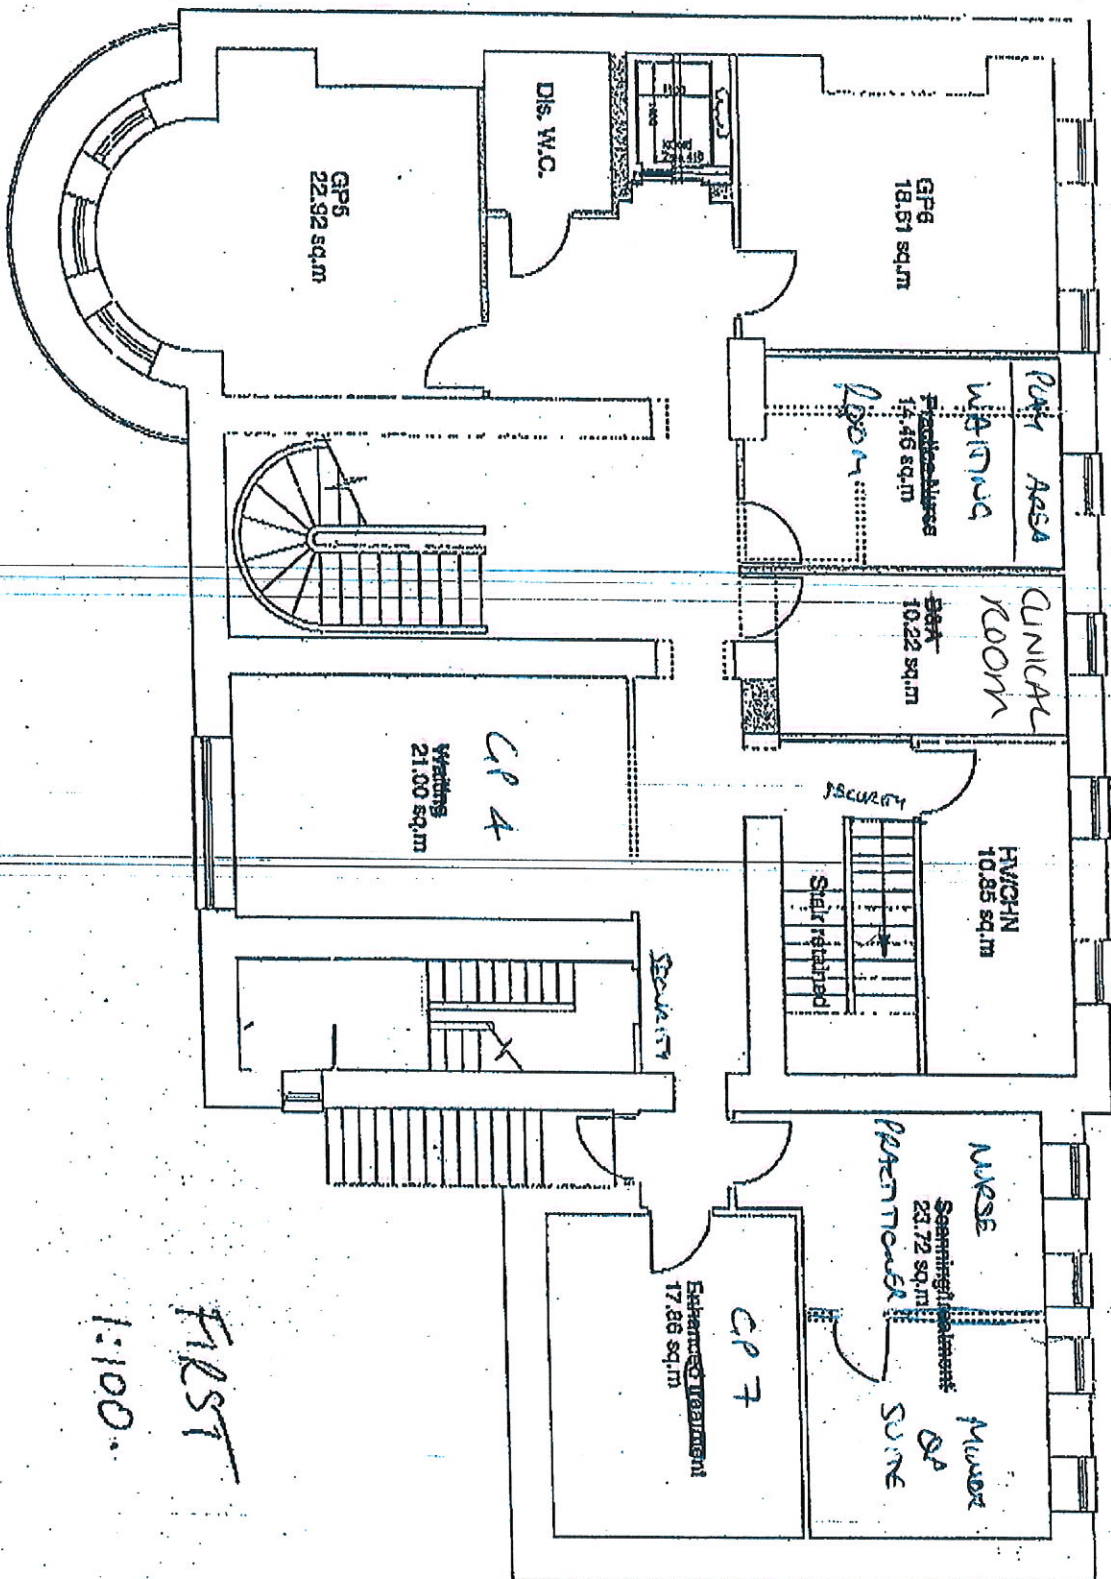

100

First