
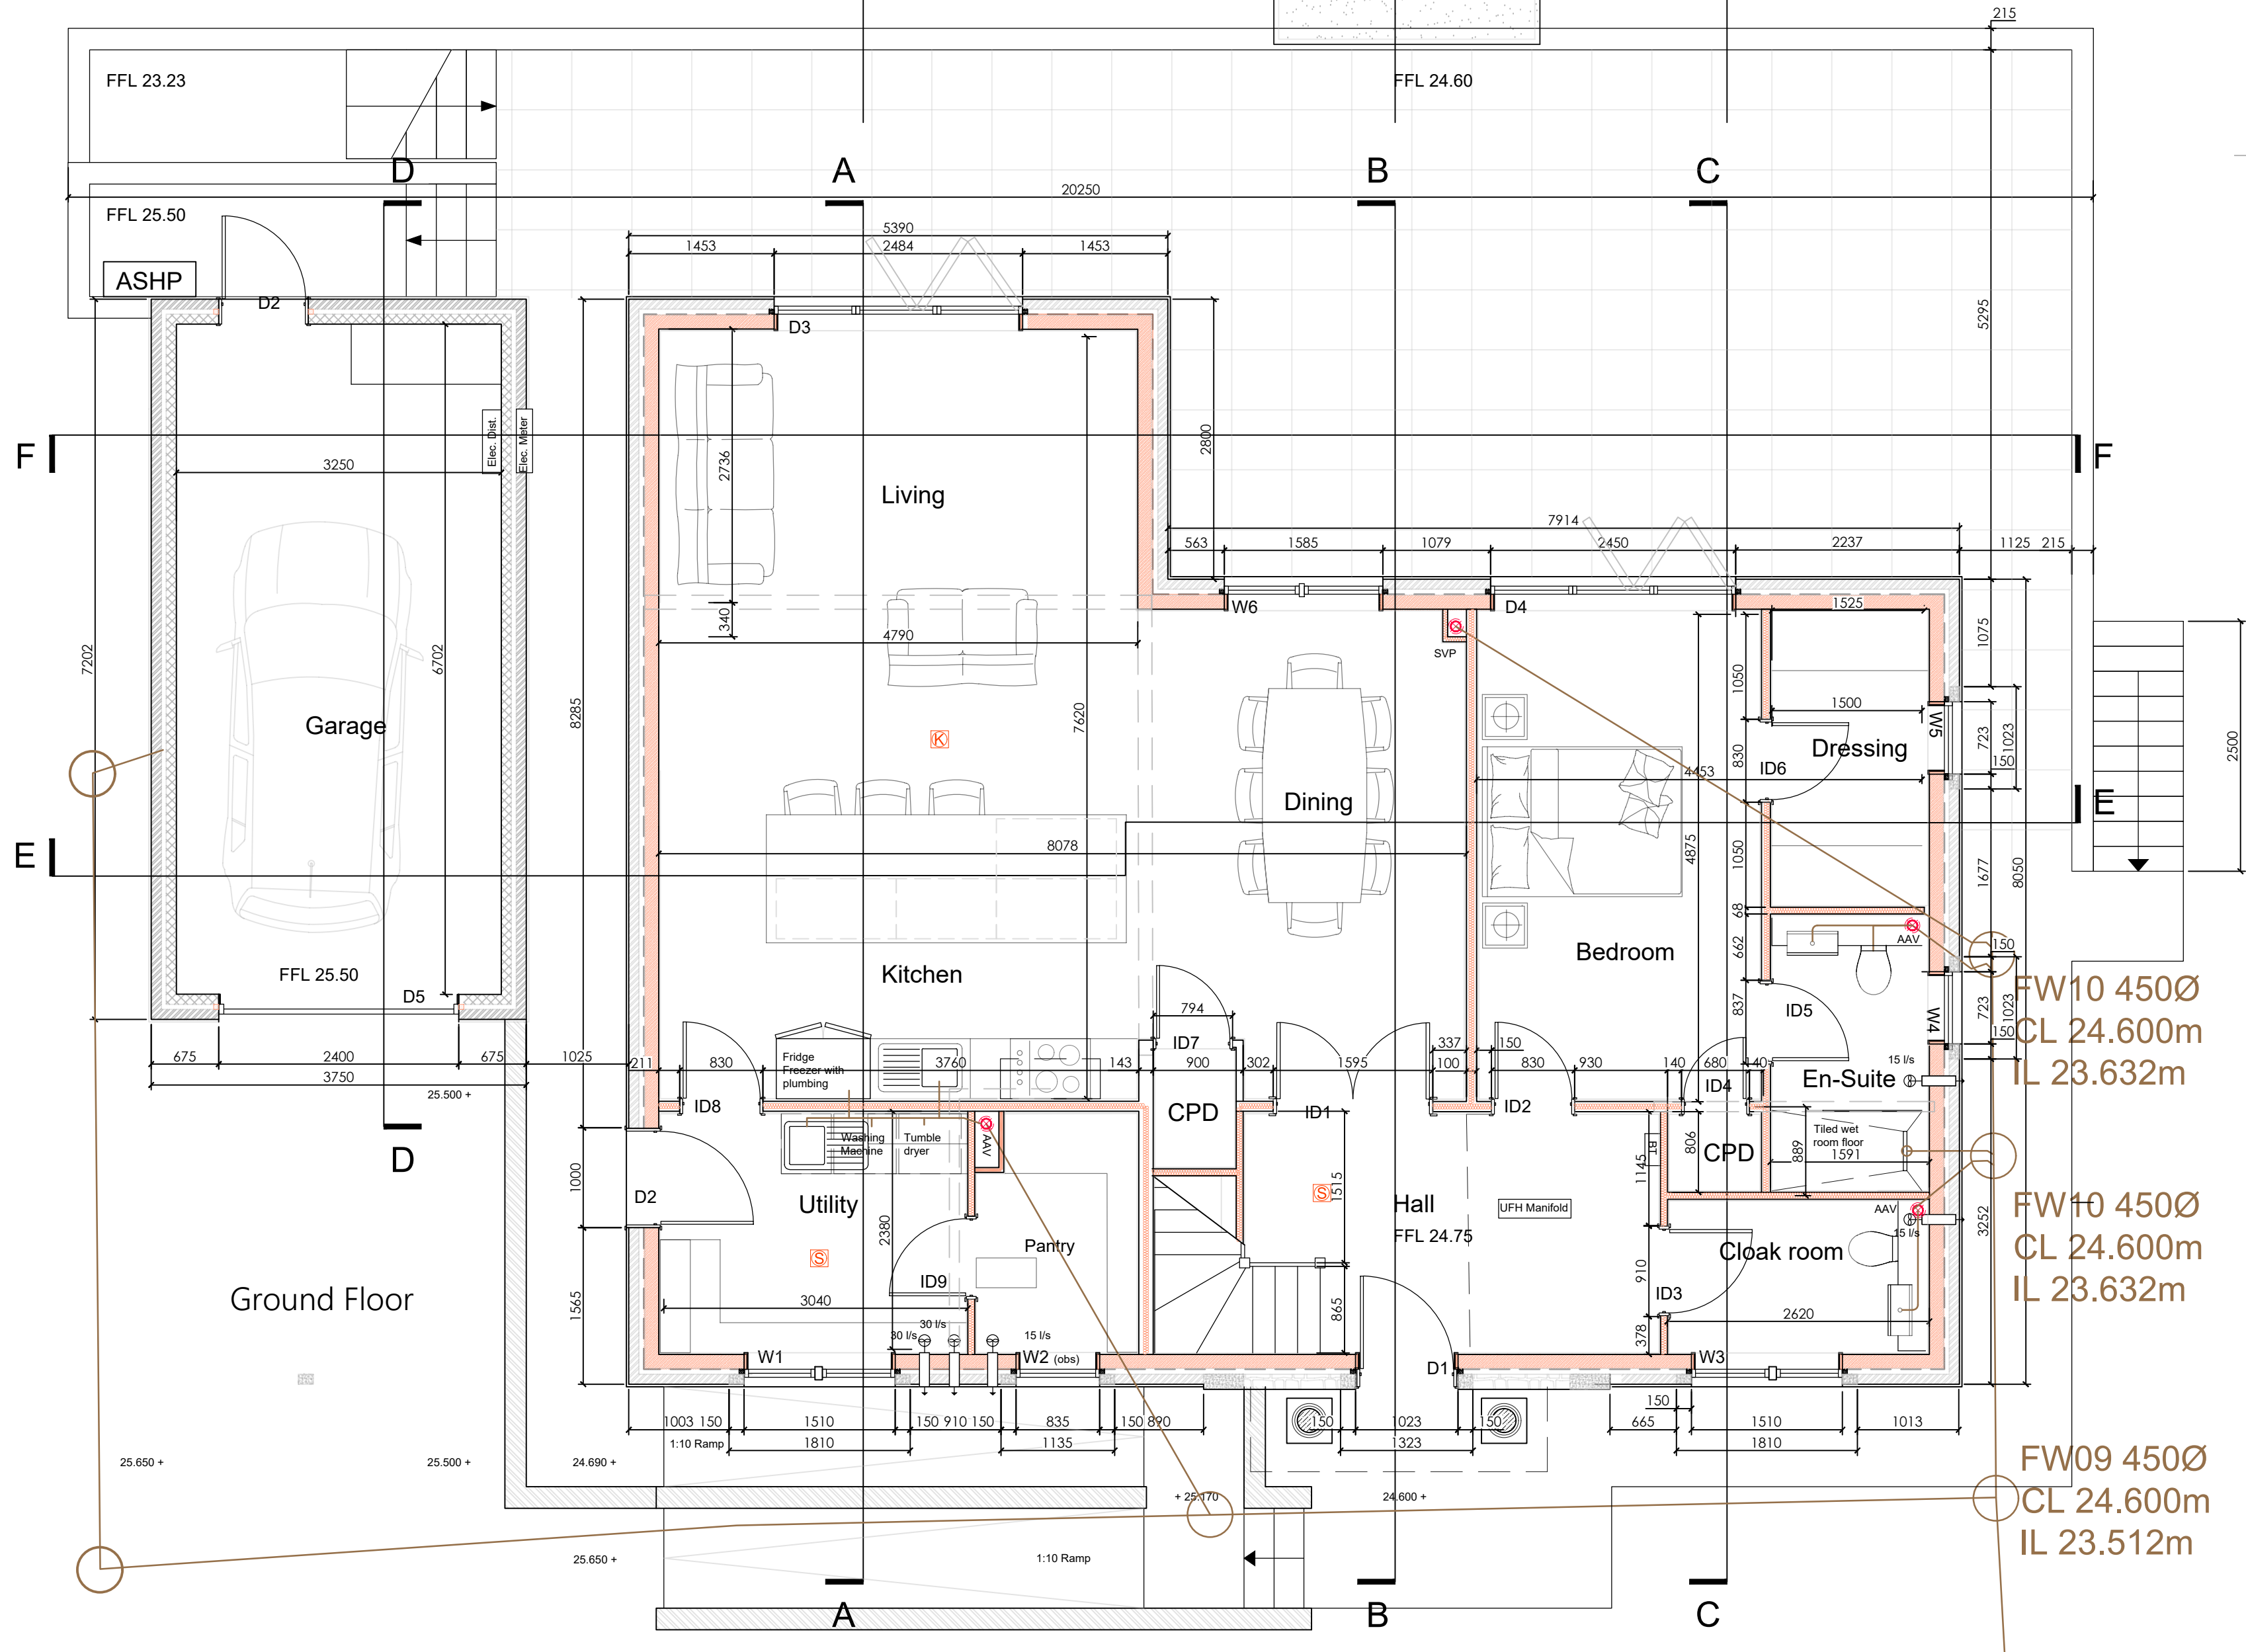


NOTES AND AMENDMENTS
This drawing is copyright ©. Figured dimensions are to be followed in preference to scaled dimensions and particulars are to be taken from the actual work where possible. Any discrepancy must be reported to the architect immediately and before proceeding.

REVISIONS			
Rev	Description	Drawn	Date
B	Stove	AJB	16/10/24
C	Windows / Doors	AJB	06/01/25
D	Windows / Doors / Steps	AJB	07/01/25

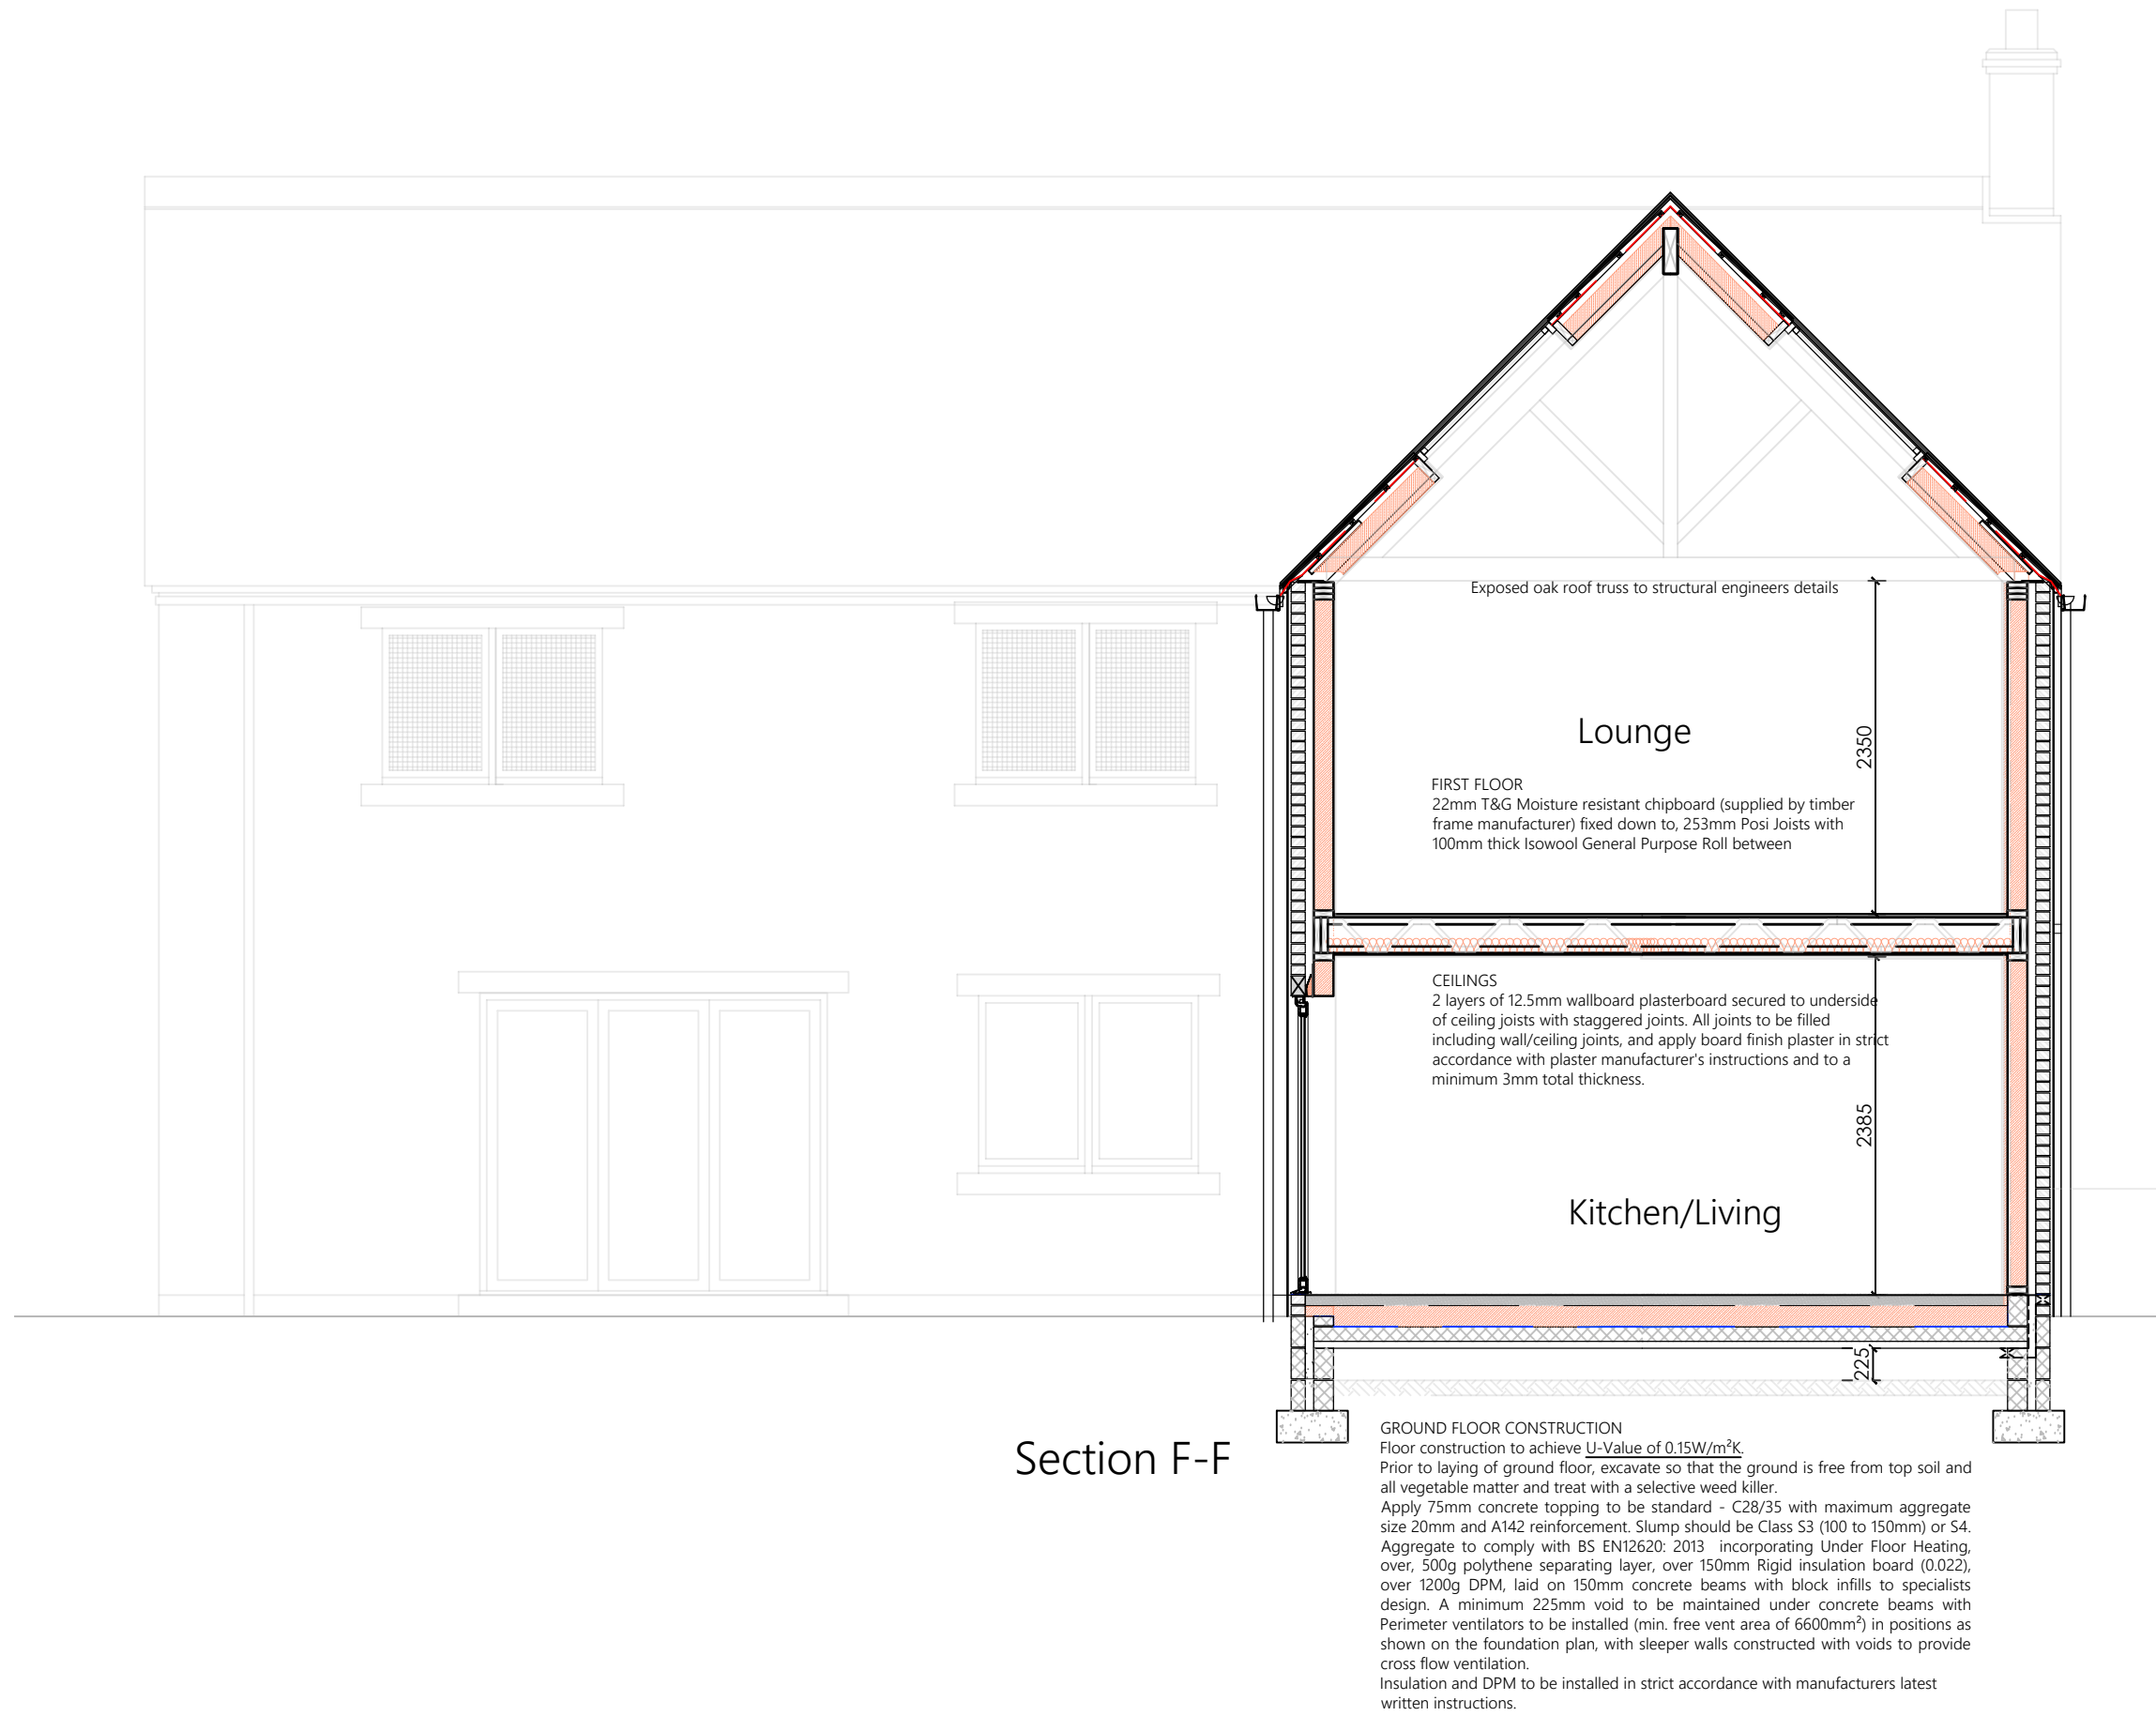

- KEY**
- Heat detectors
 - Smoke detectors

ASHWOOD
DESIGN ASSOCIATES LTD

Unit Gb, Clifford Court,
Cooperway,
Carlisle
CA3 0JG

t 01228 510616
e admin@ashwooddesign.co.uk
w www.ashwooddesign.co.uk

Purpose:

Proposed

Client:

Mr & Mrs Scaife

Project:

St Bees Plot 3

Title:

Plans As Proposed

Scale: 1/50
Sheet Size: A1
Drawn: AJB
Date: 6/23

Project No: 2221
Drawing No: 100
Revision: D