


SCAWFELL HALL, ALBERT STREET, SEASCALE CARD 1QF




SWING DOORS TO BE REMOVED
AND BE REPLACED WITH UP AND OVER DOOR

UP AND OVER TYPE
GARAGE DOOR TO BE RE INSTATED

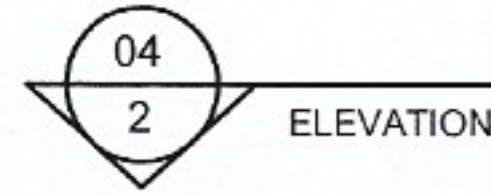

D0:04

W0:01

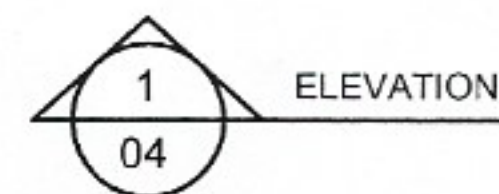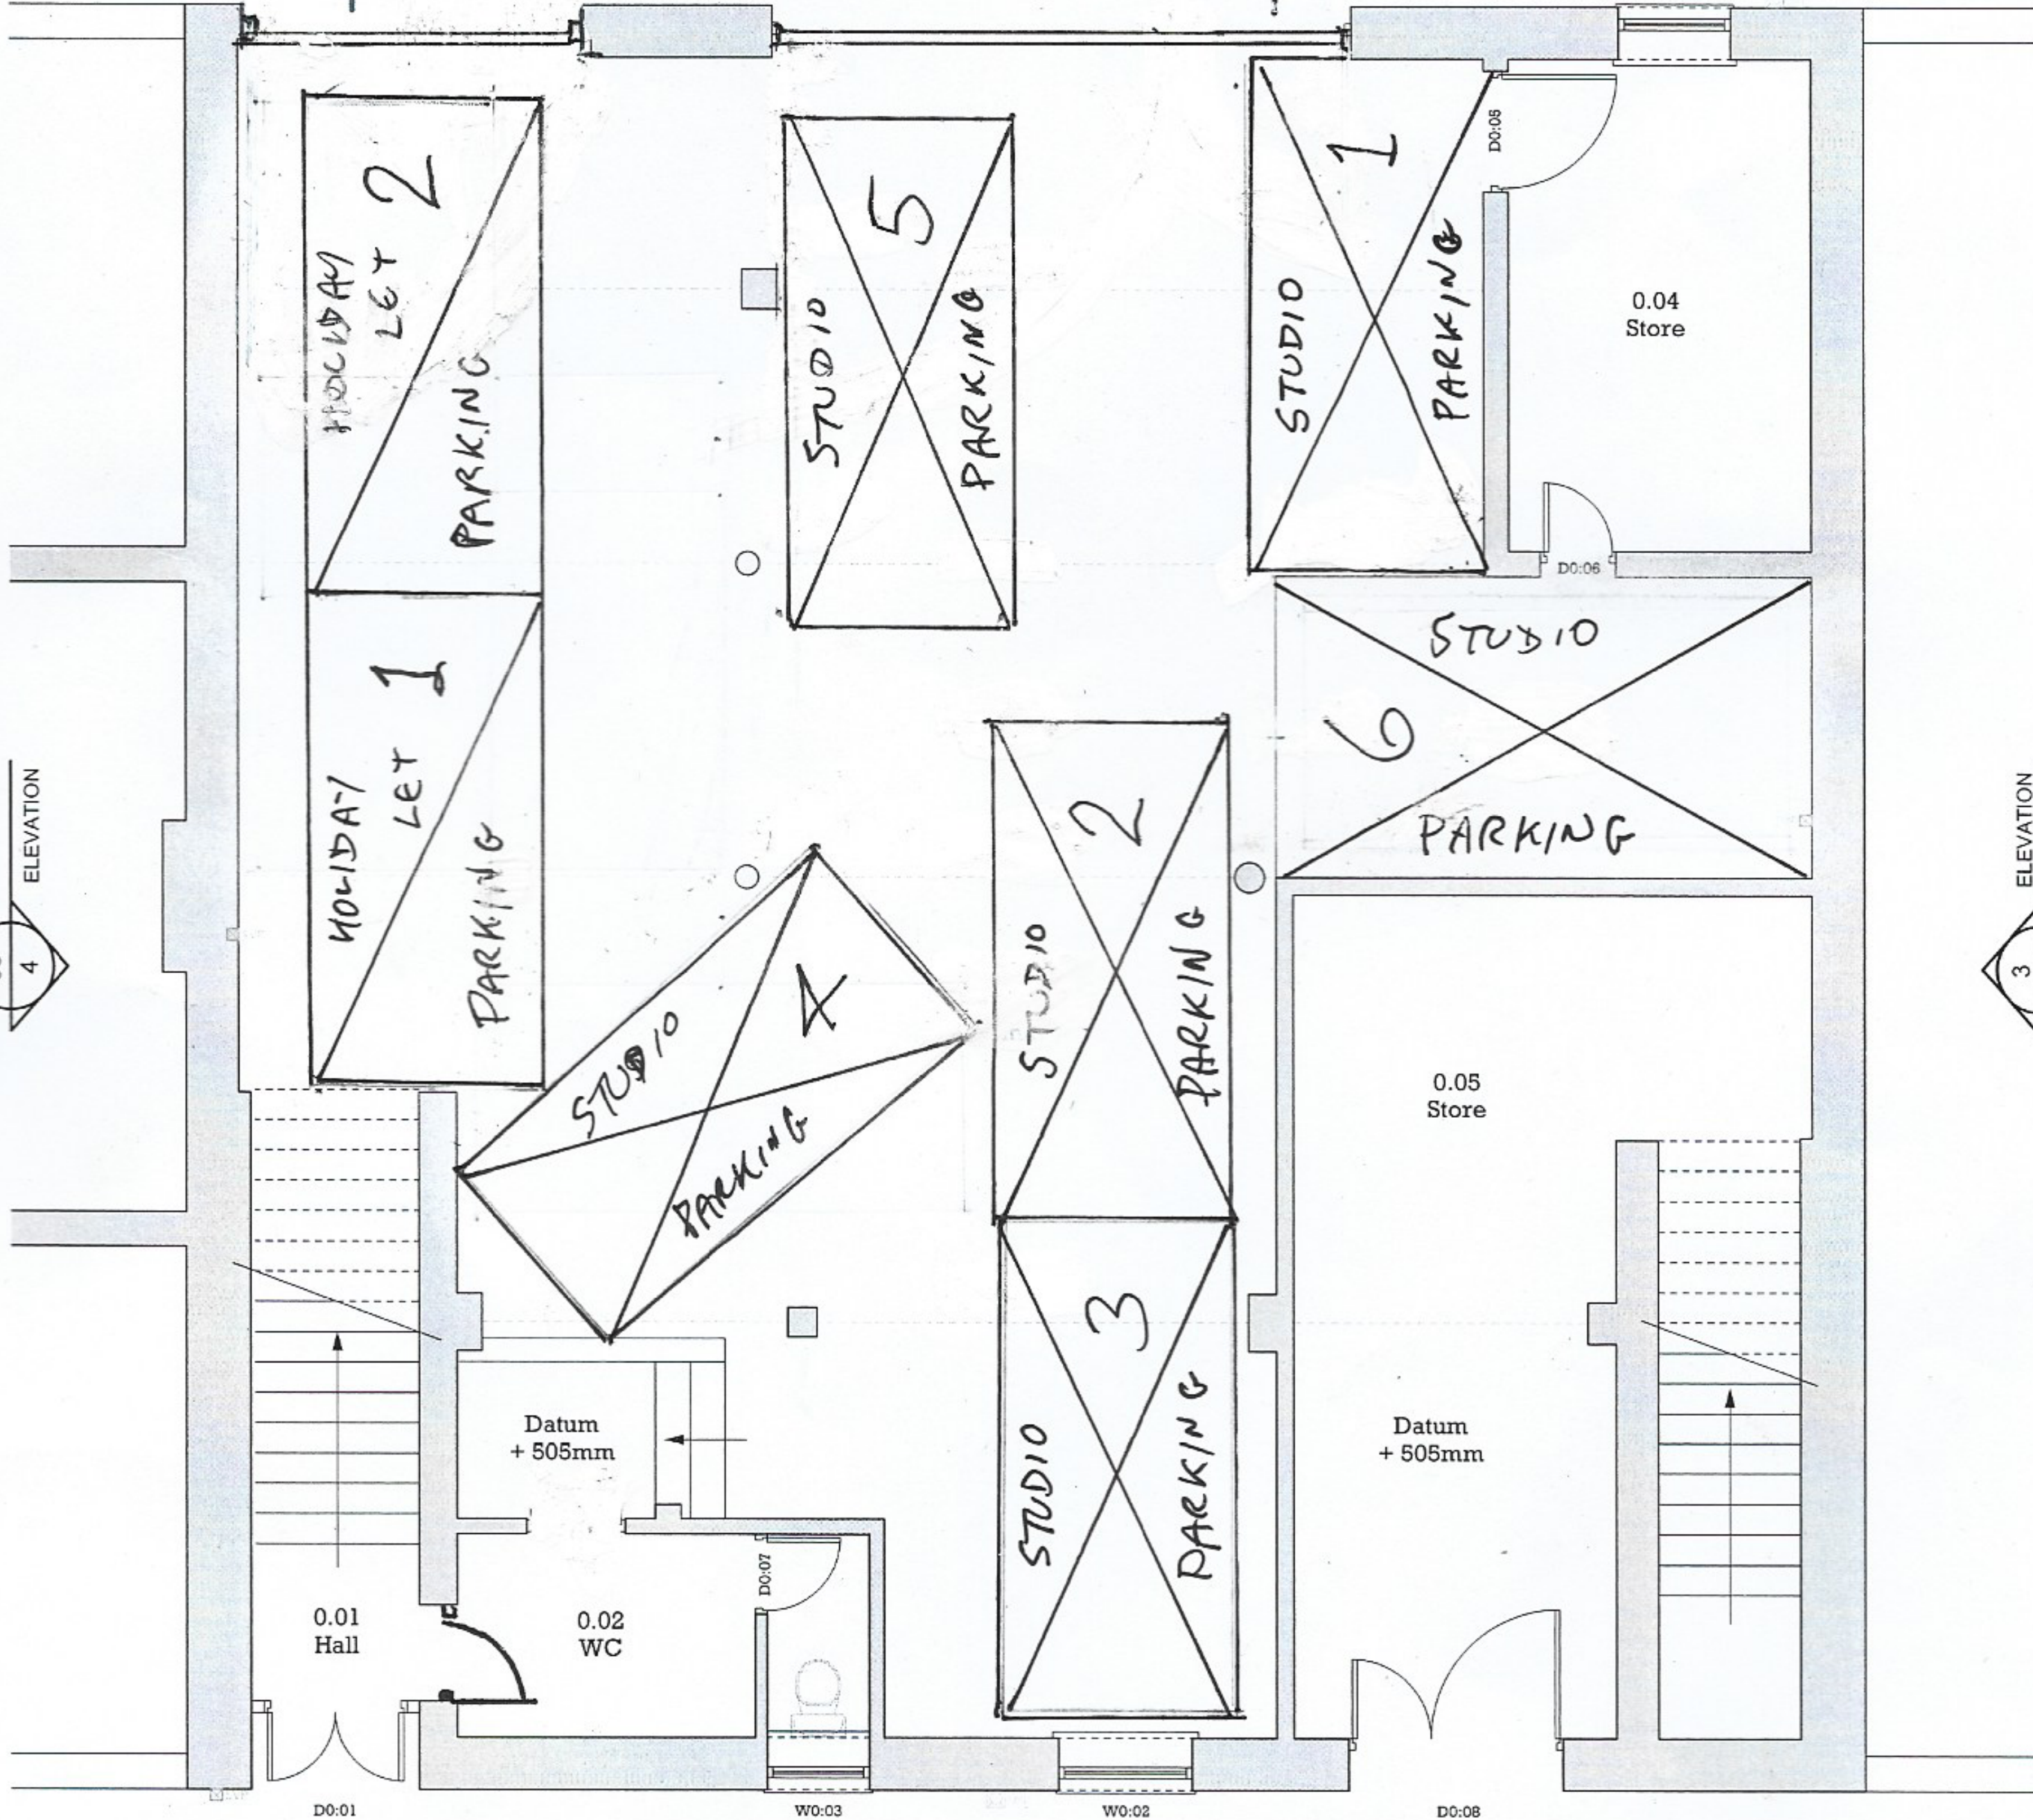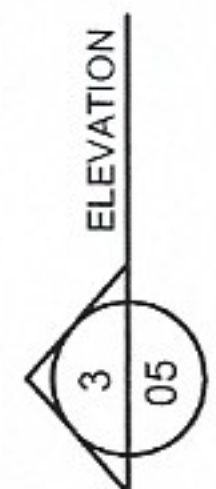

1 PLAN: PROPOSED GROUND FLOOR
SCALE 1:50 @ A1