
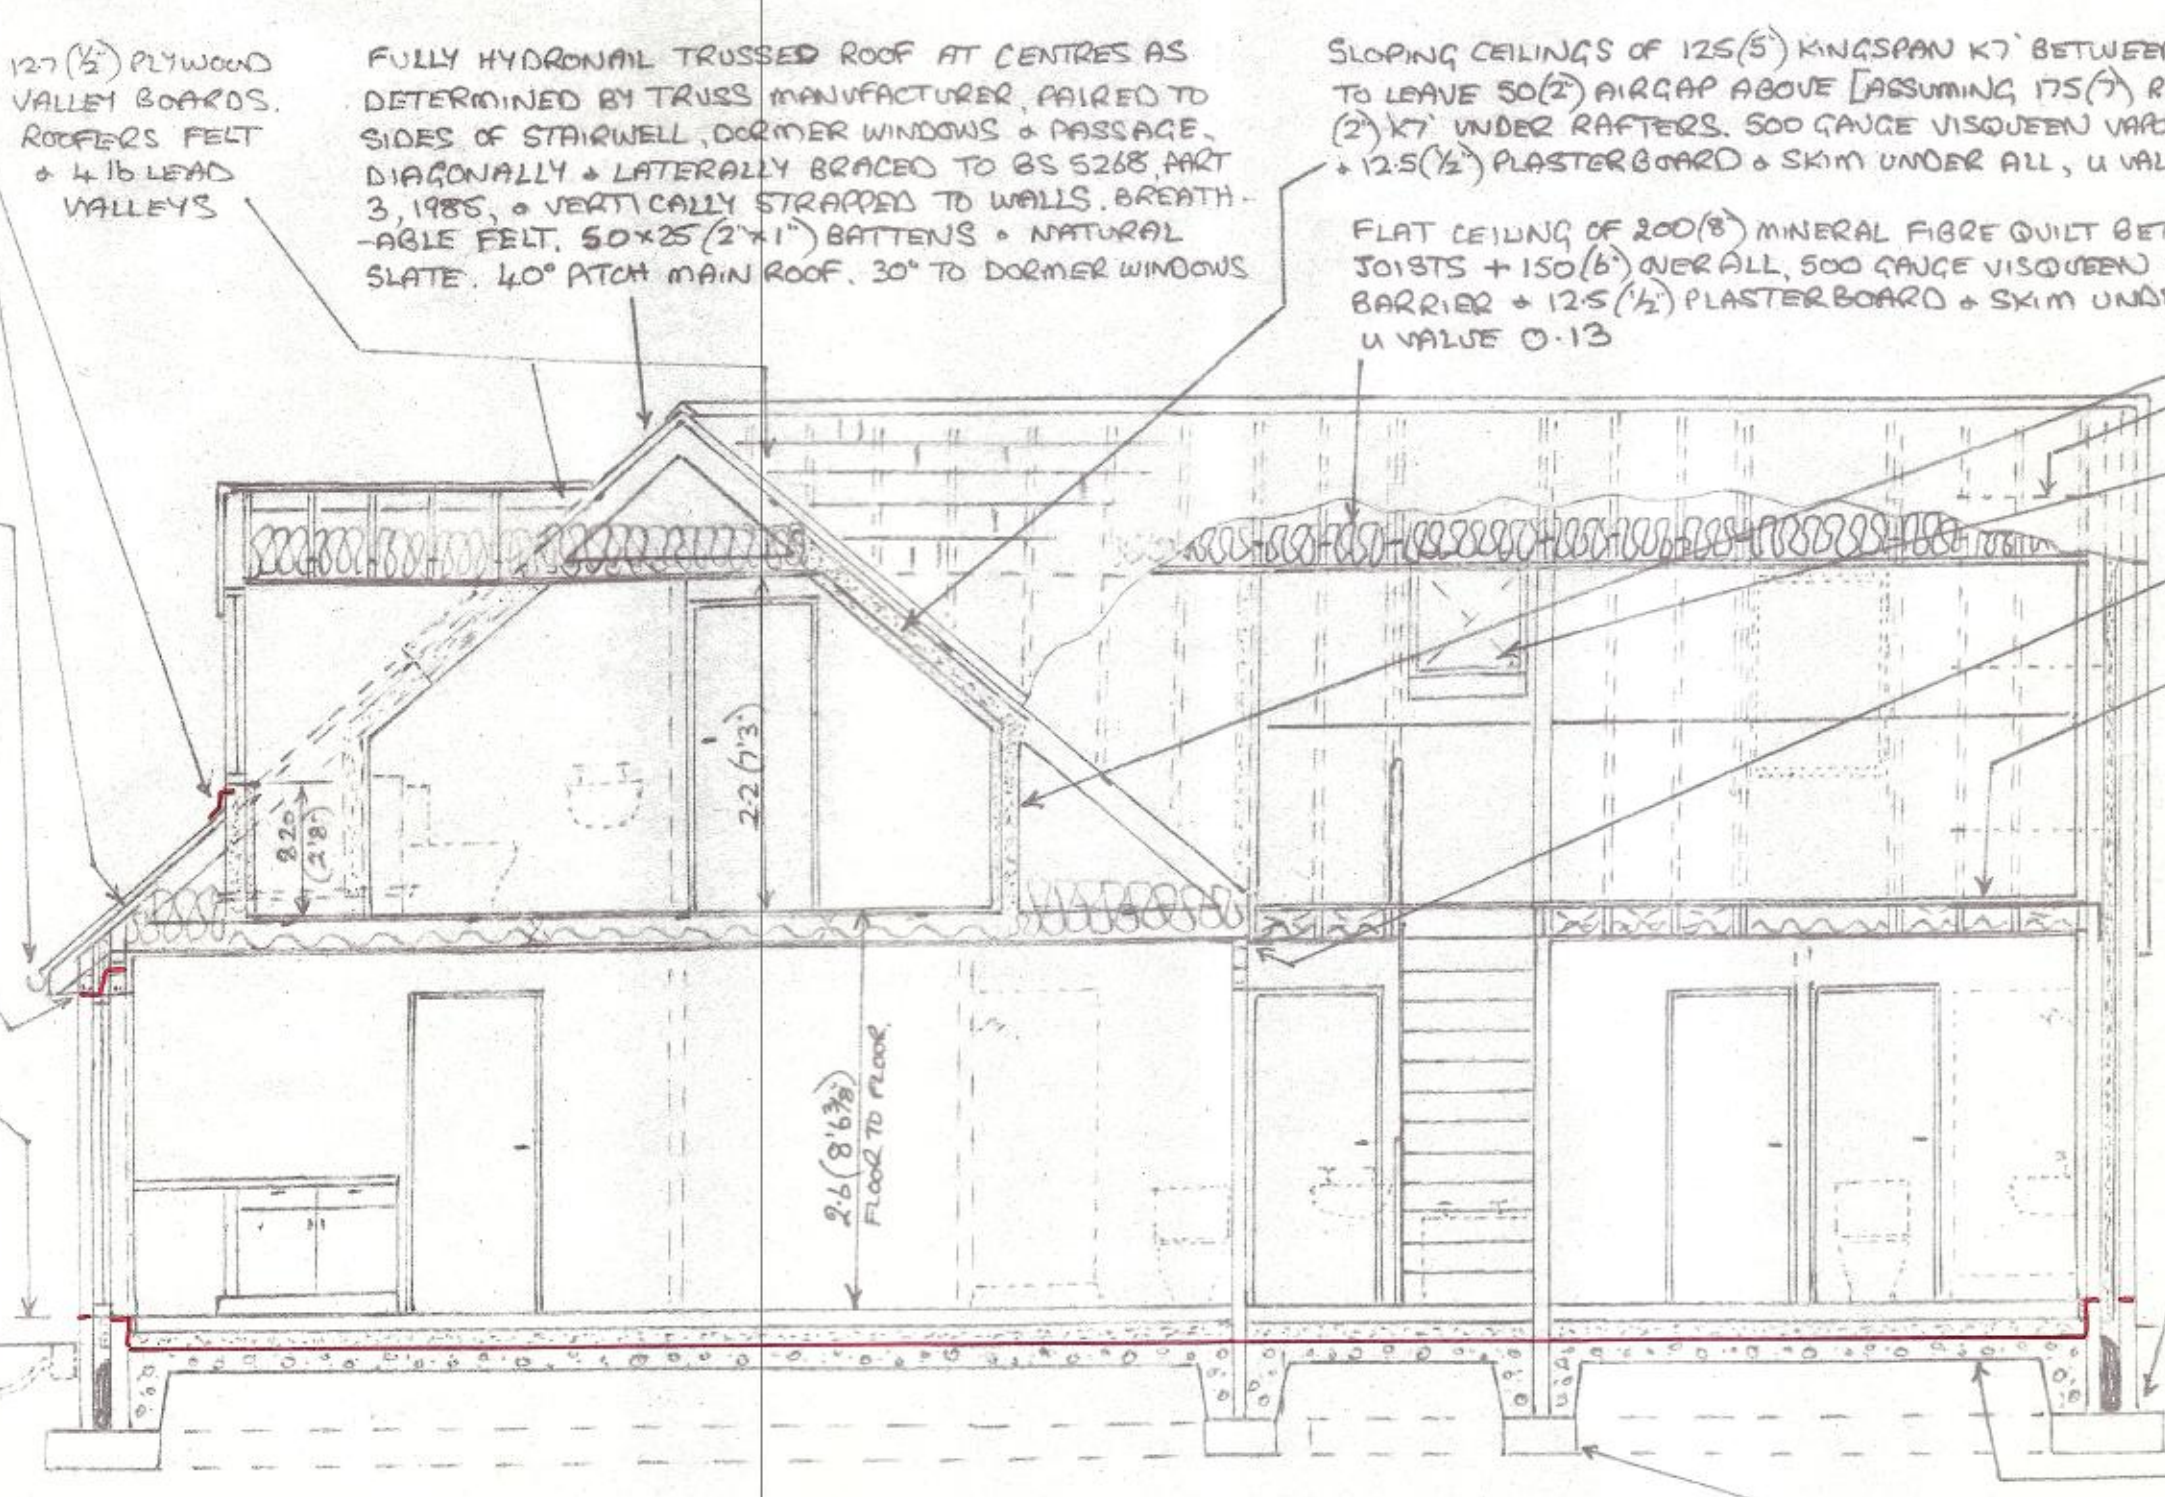
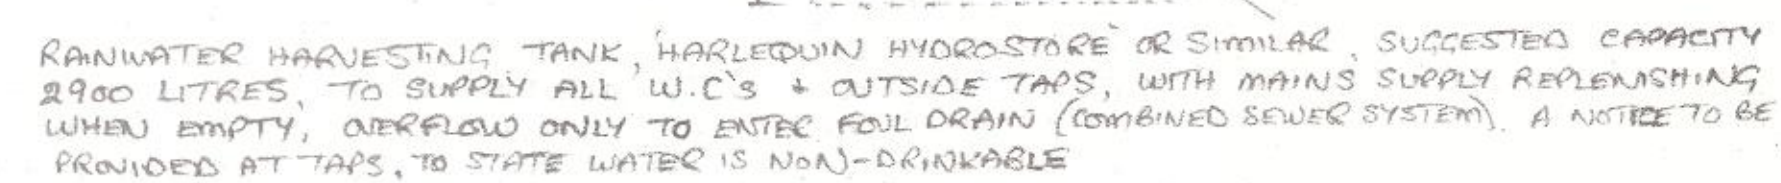
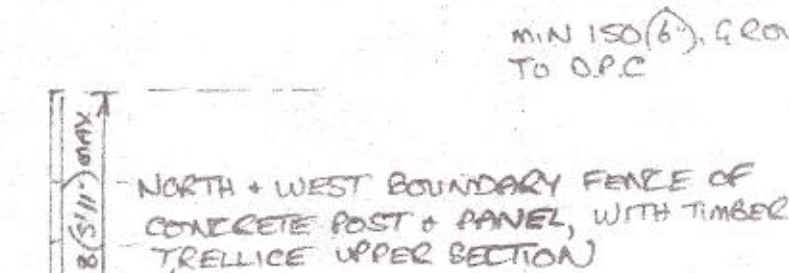
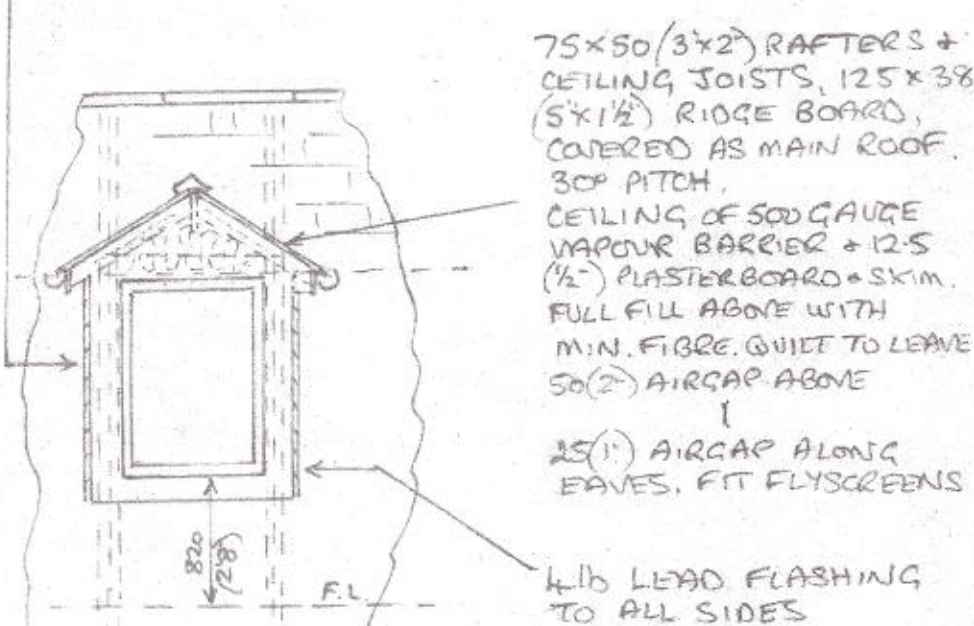
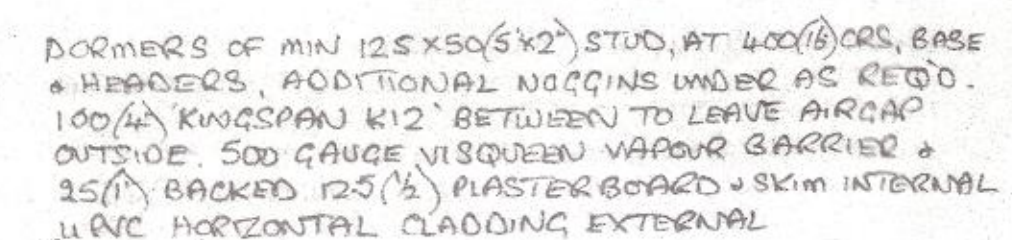
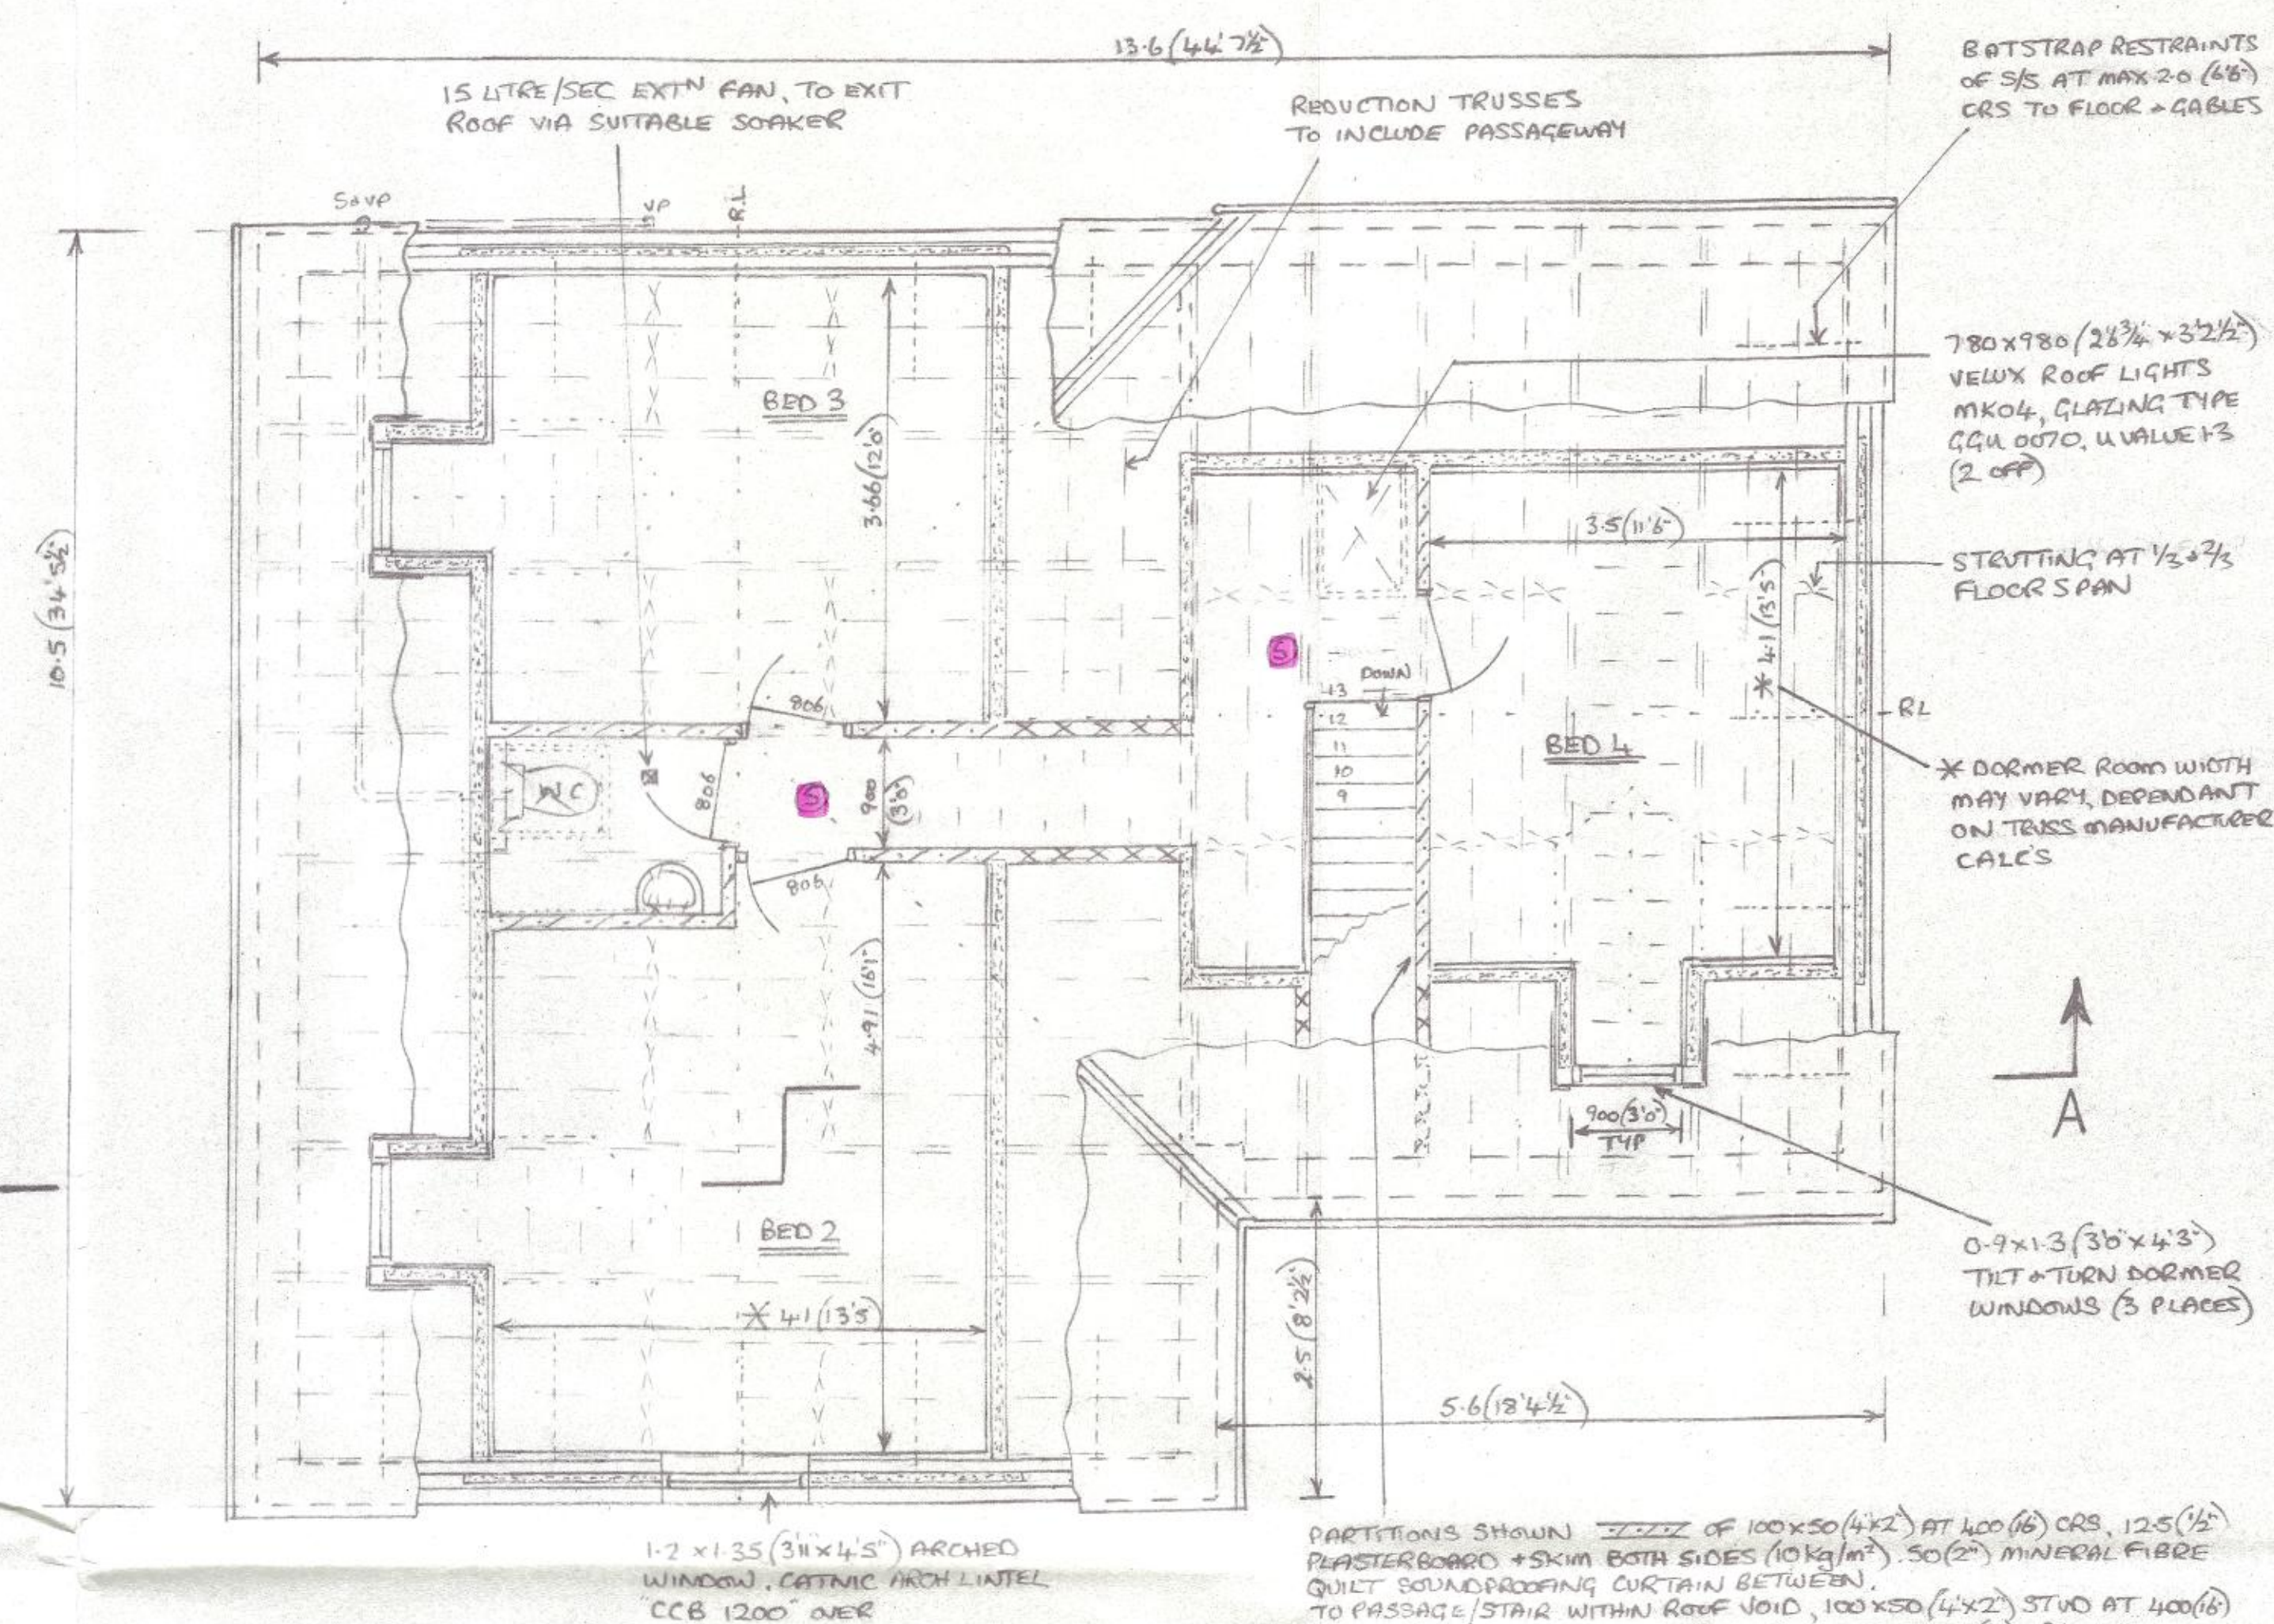


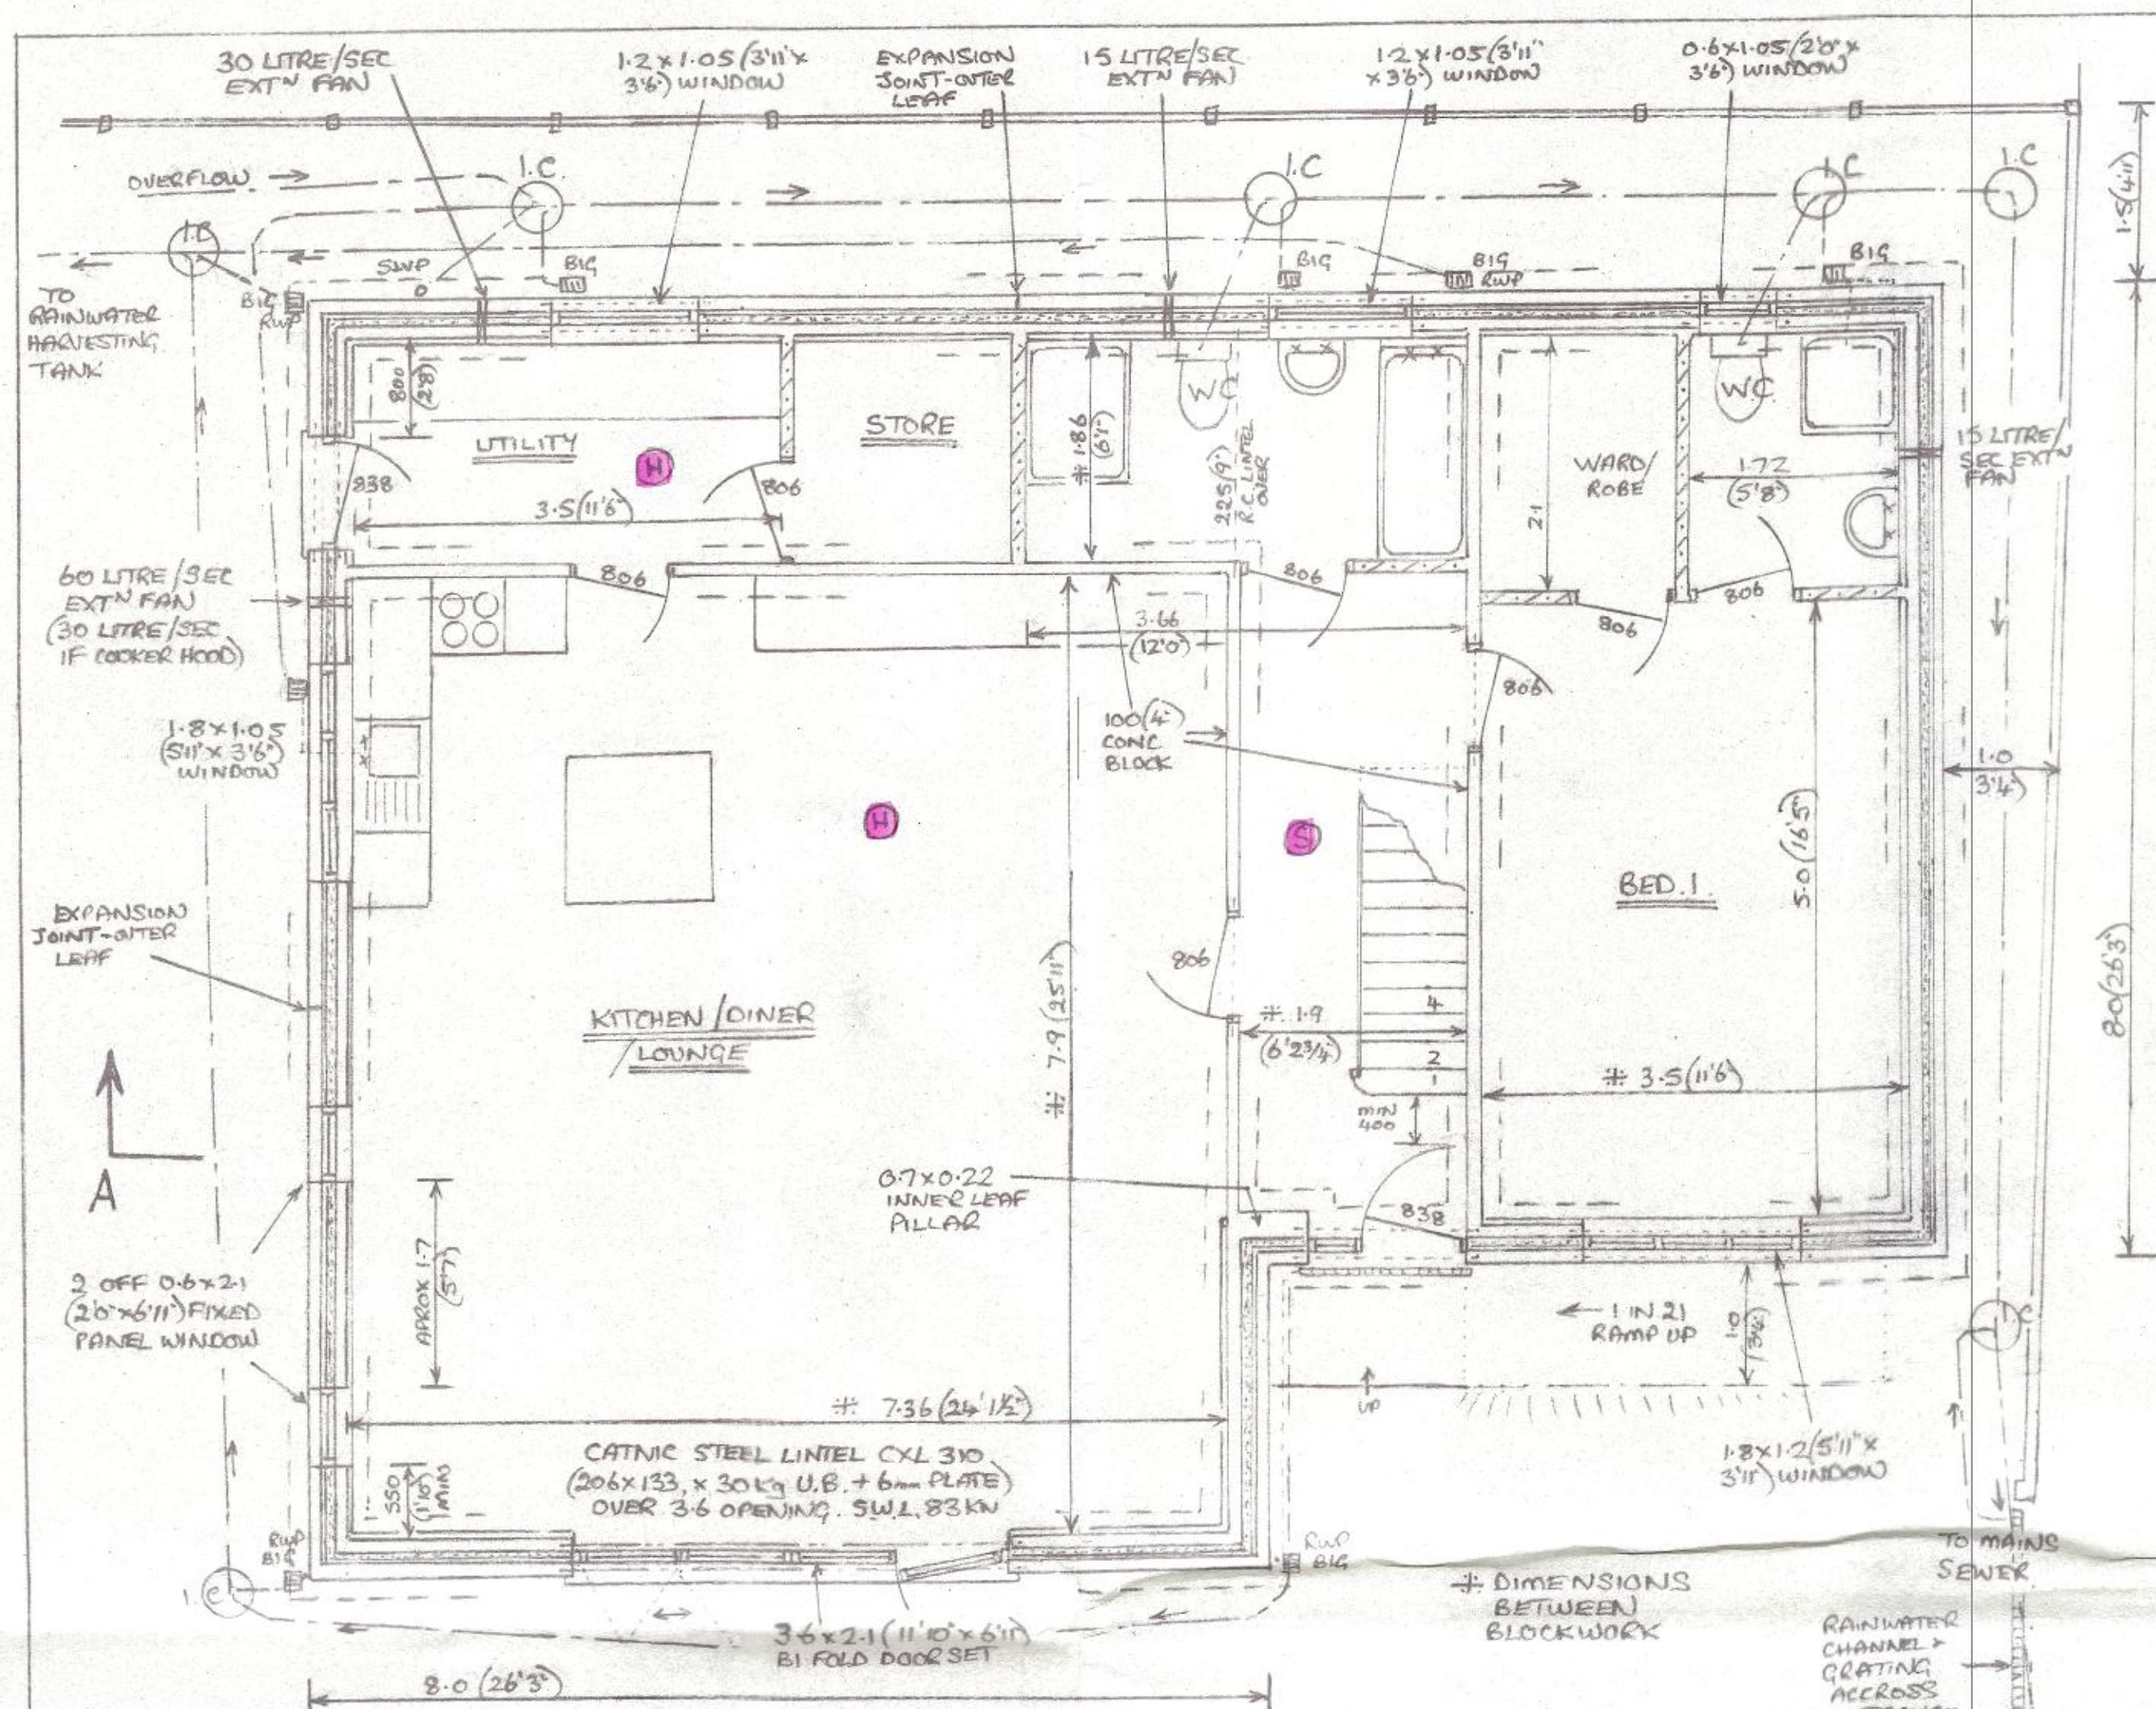

SECTION AA SCALE 1:50

SHEET 2

19-2-22

1744