



Existing Drain Running across Site

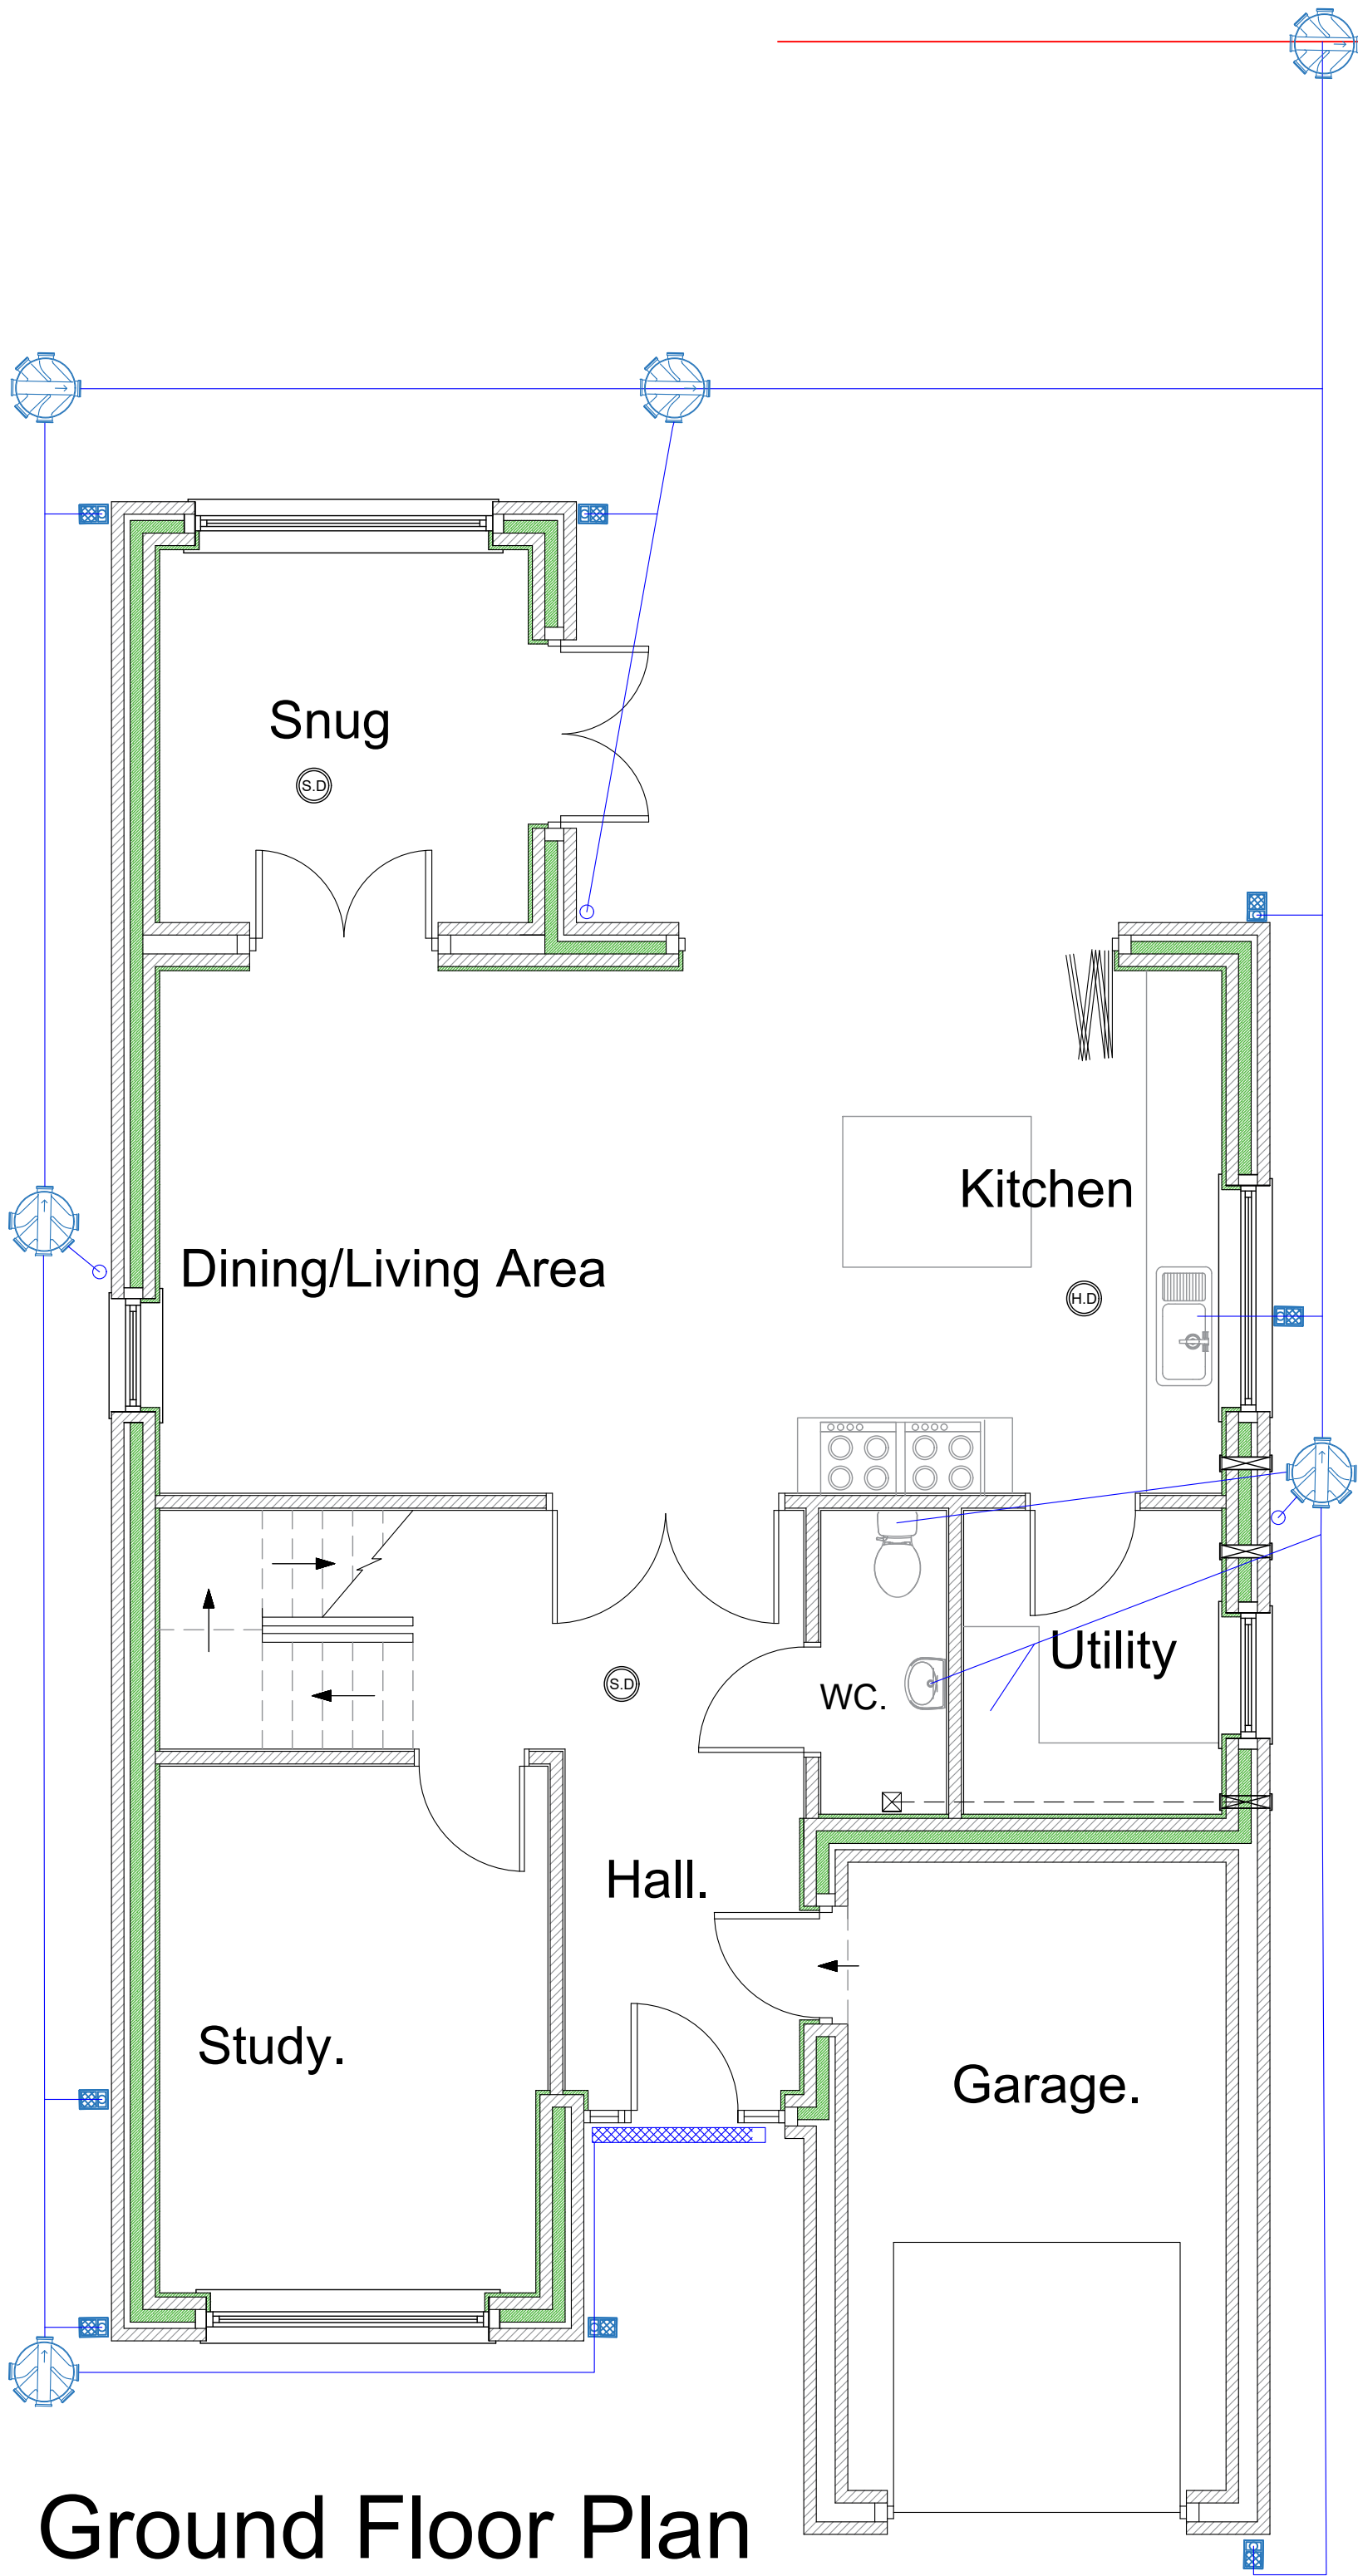


Ground Floor Plan

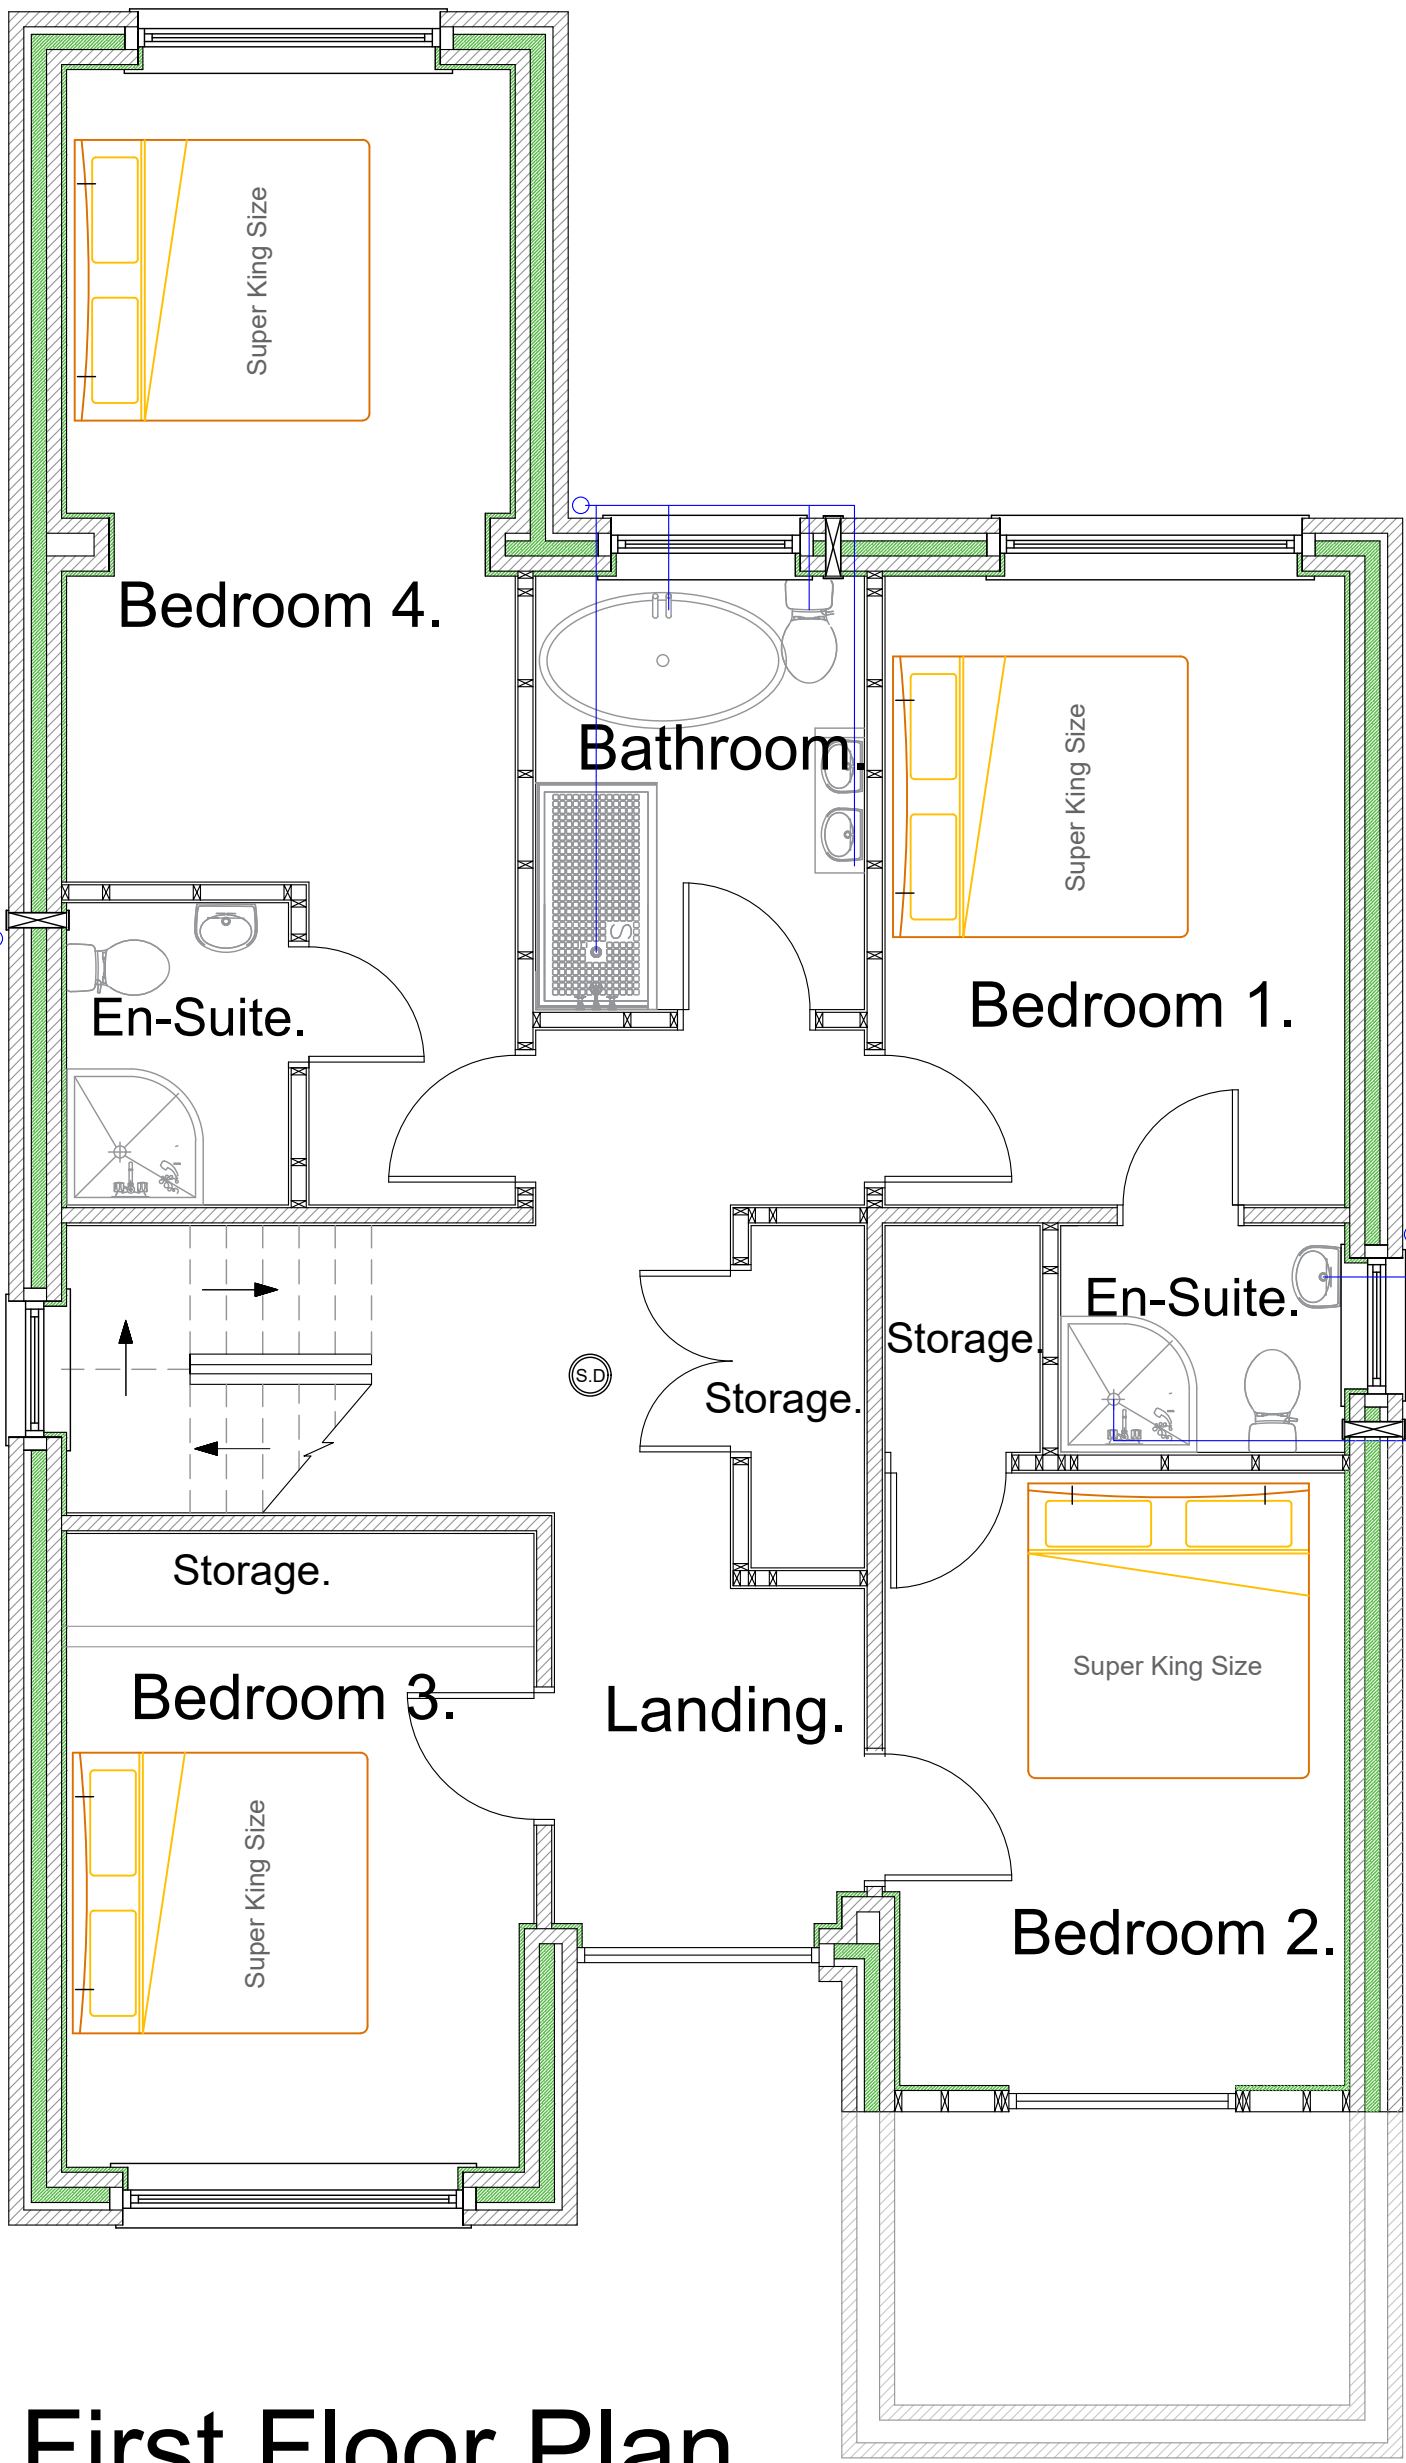


First Floor Plan




Front Elevation

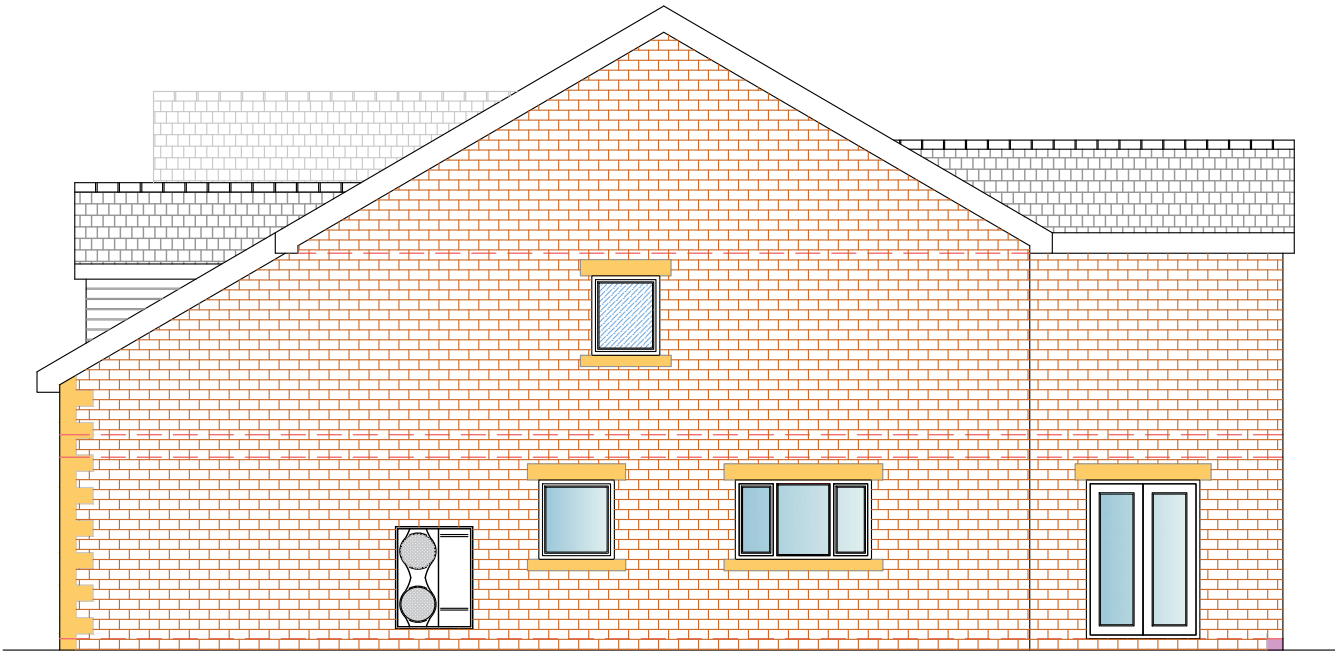


Side Elevation

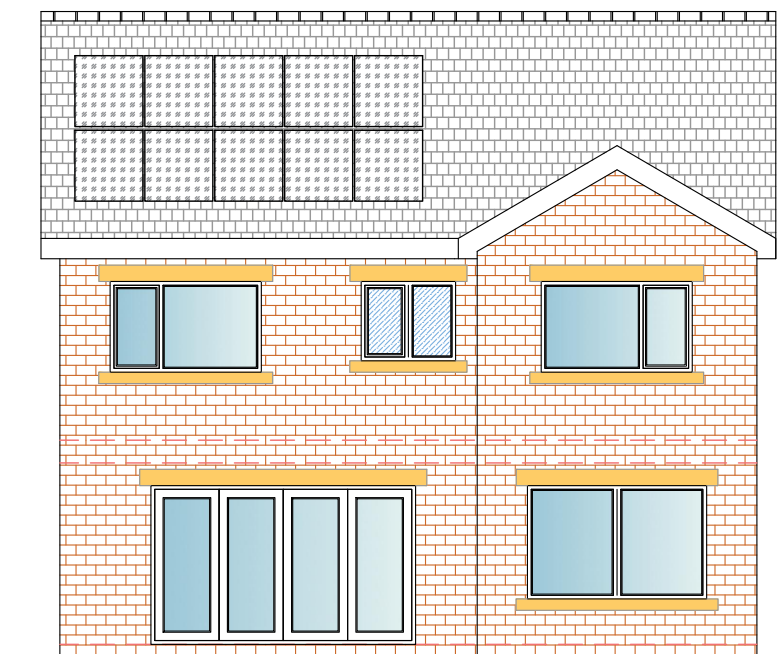


Rear Elevation

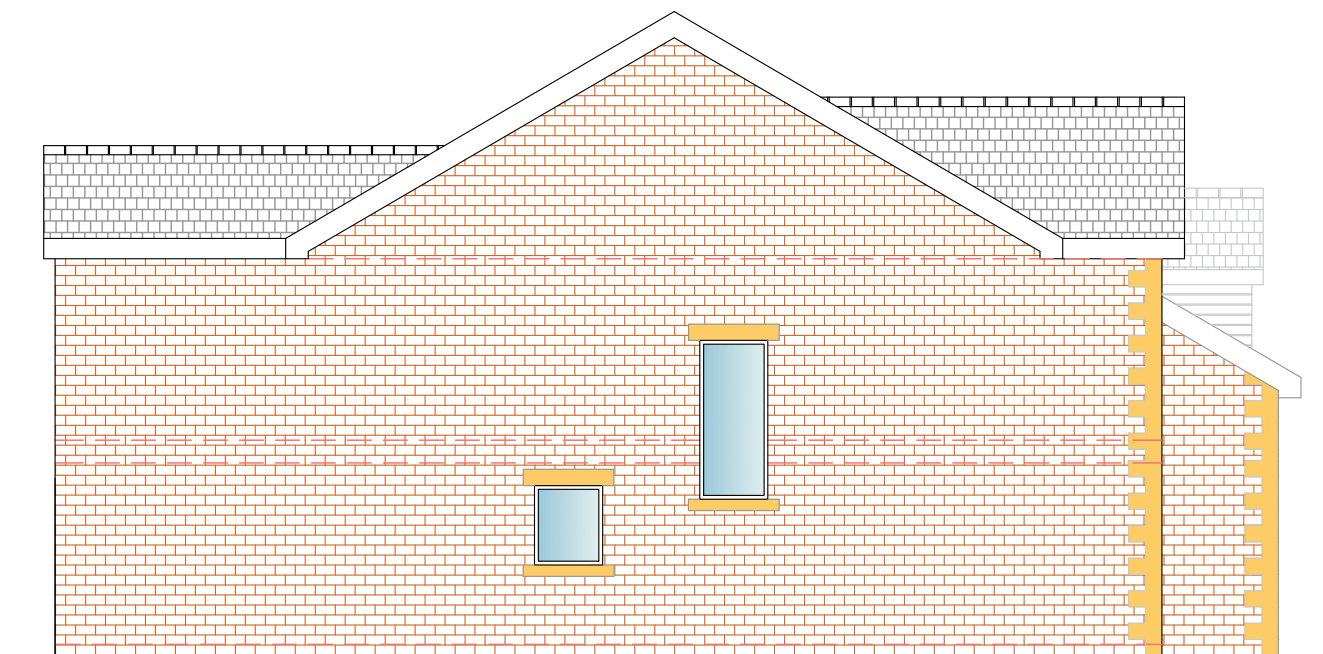

Side Elevation

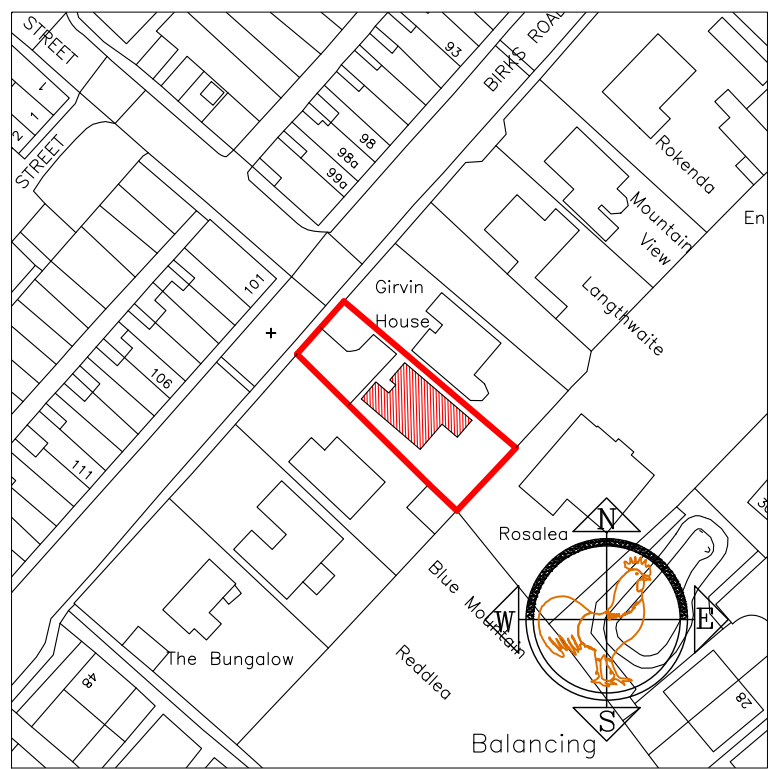

Location Plan
Scale 1/1250

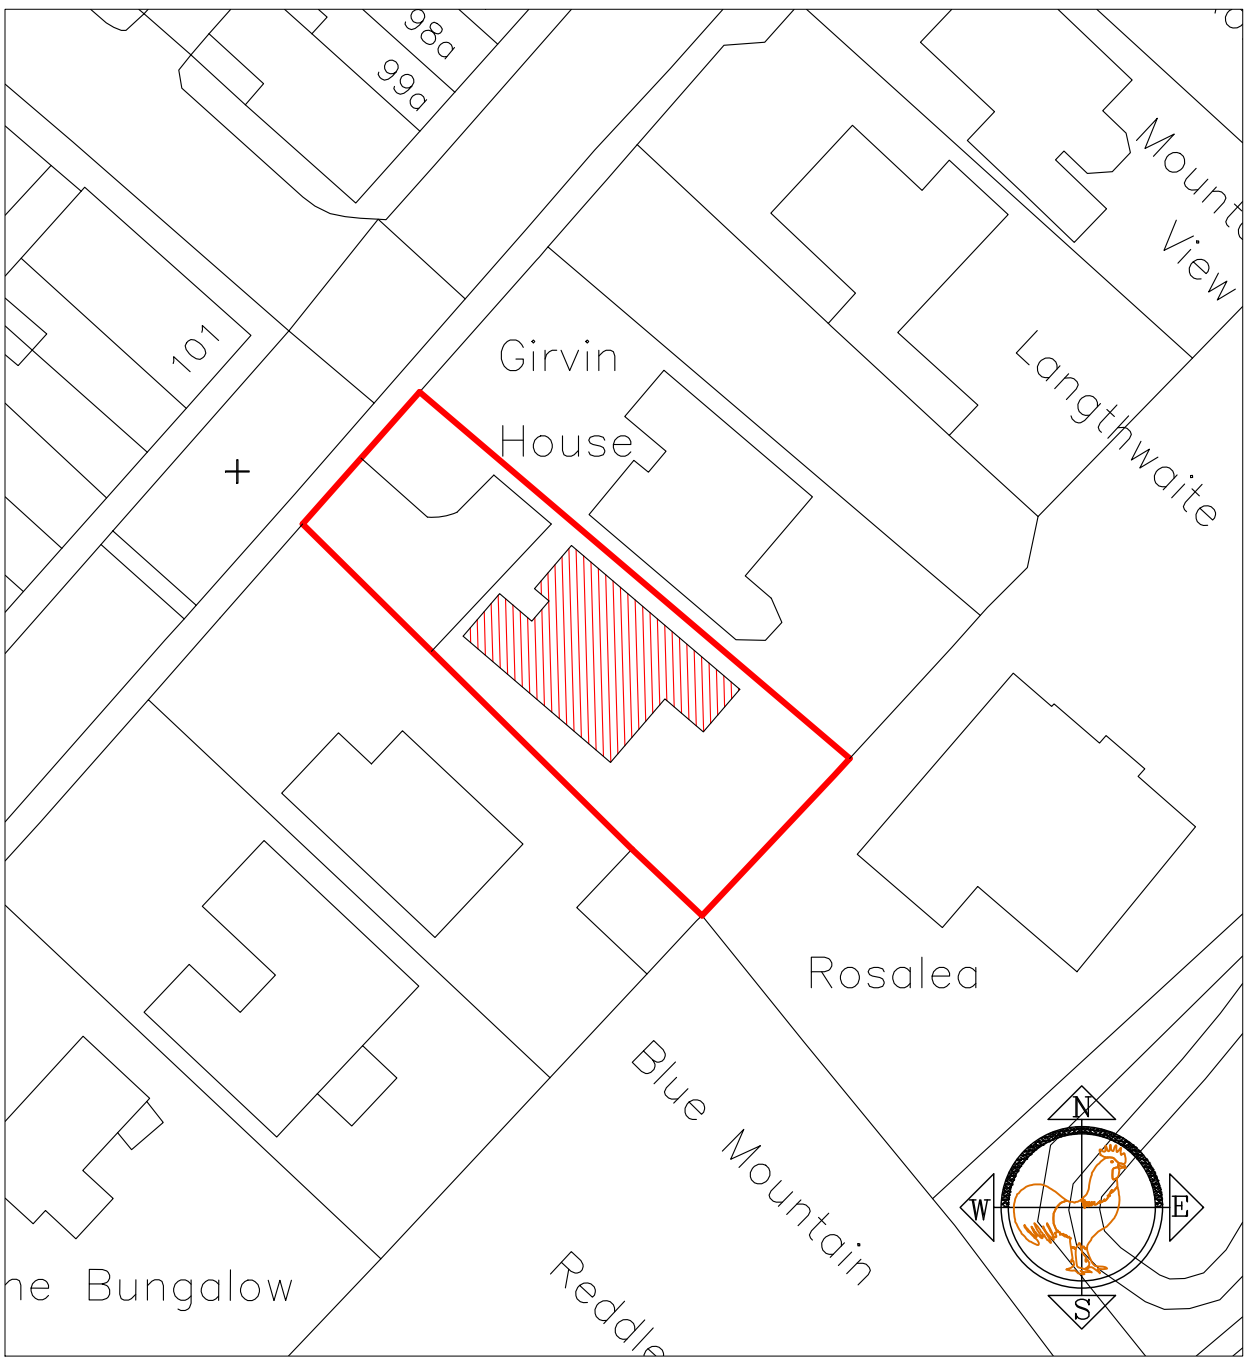

Location Plan
Scale 1/500