



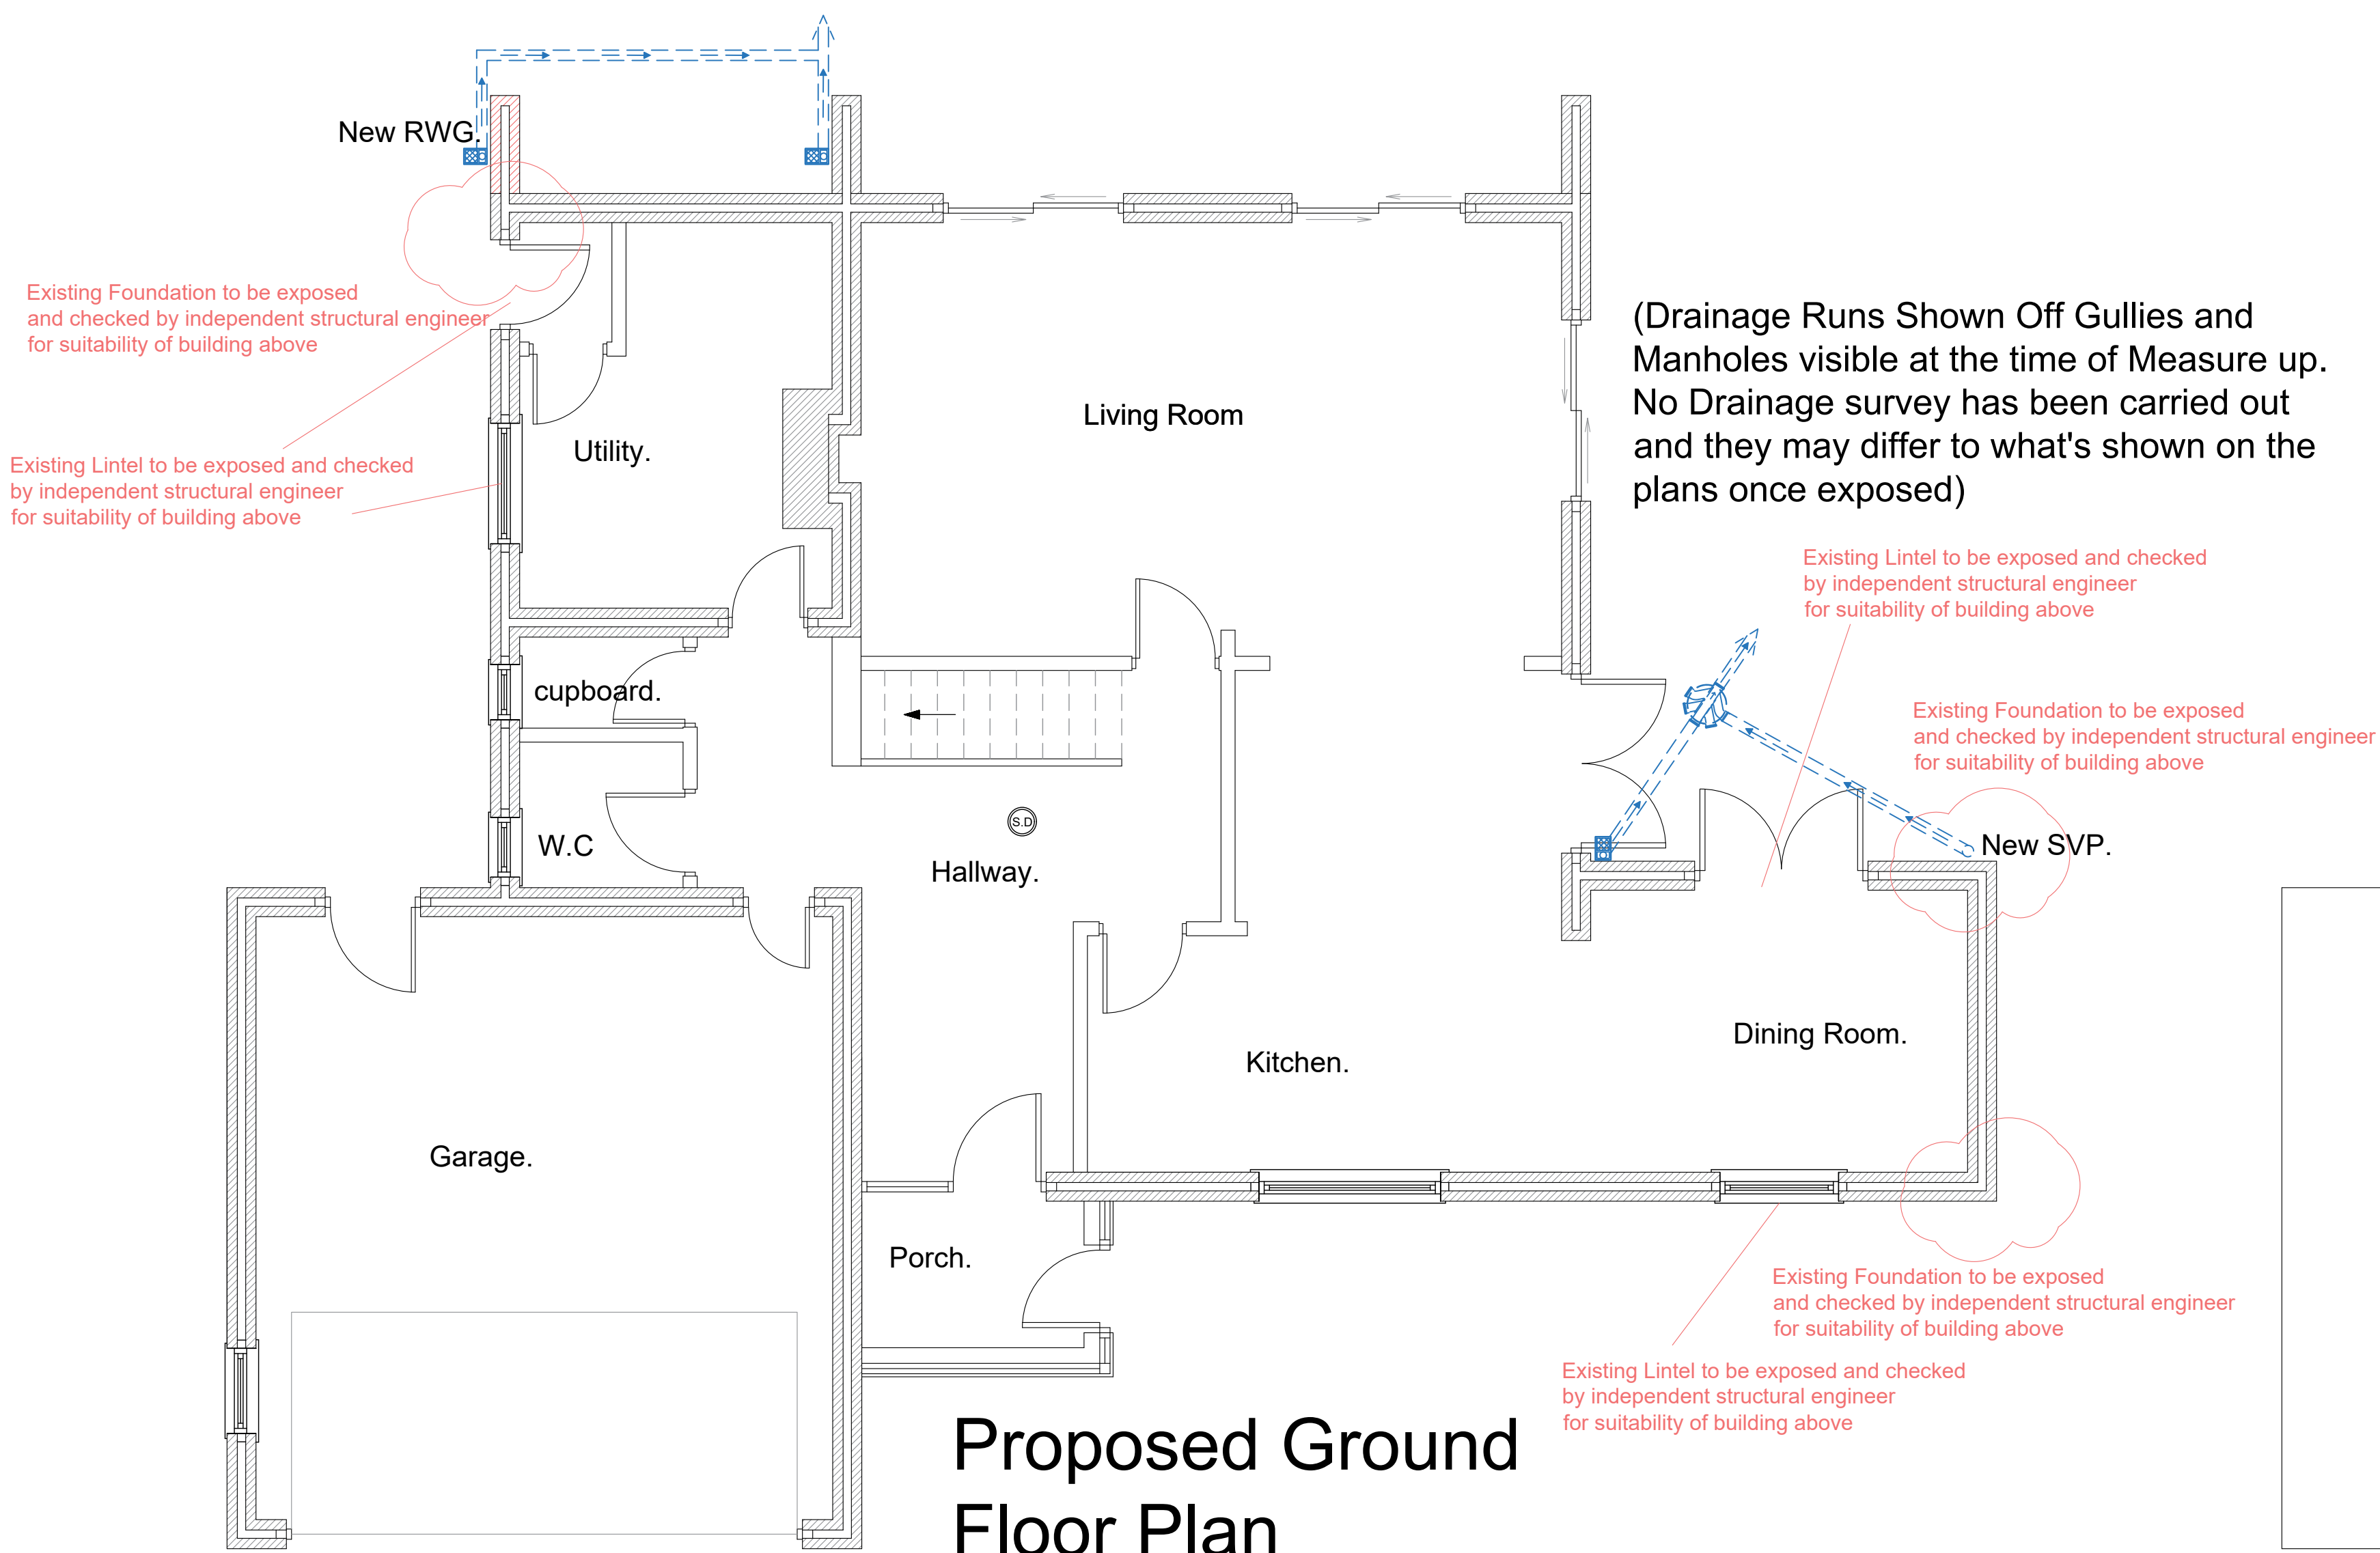


Proposed Ground Floor Plan

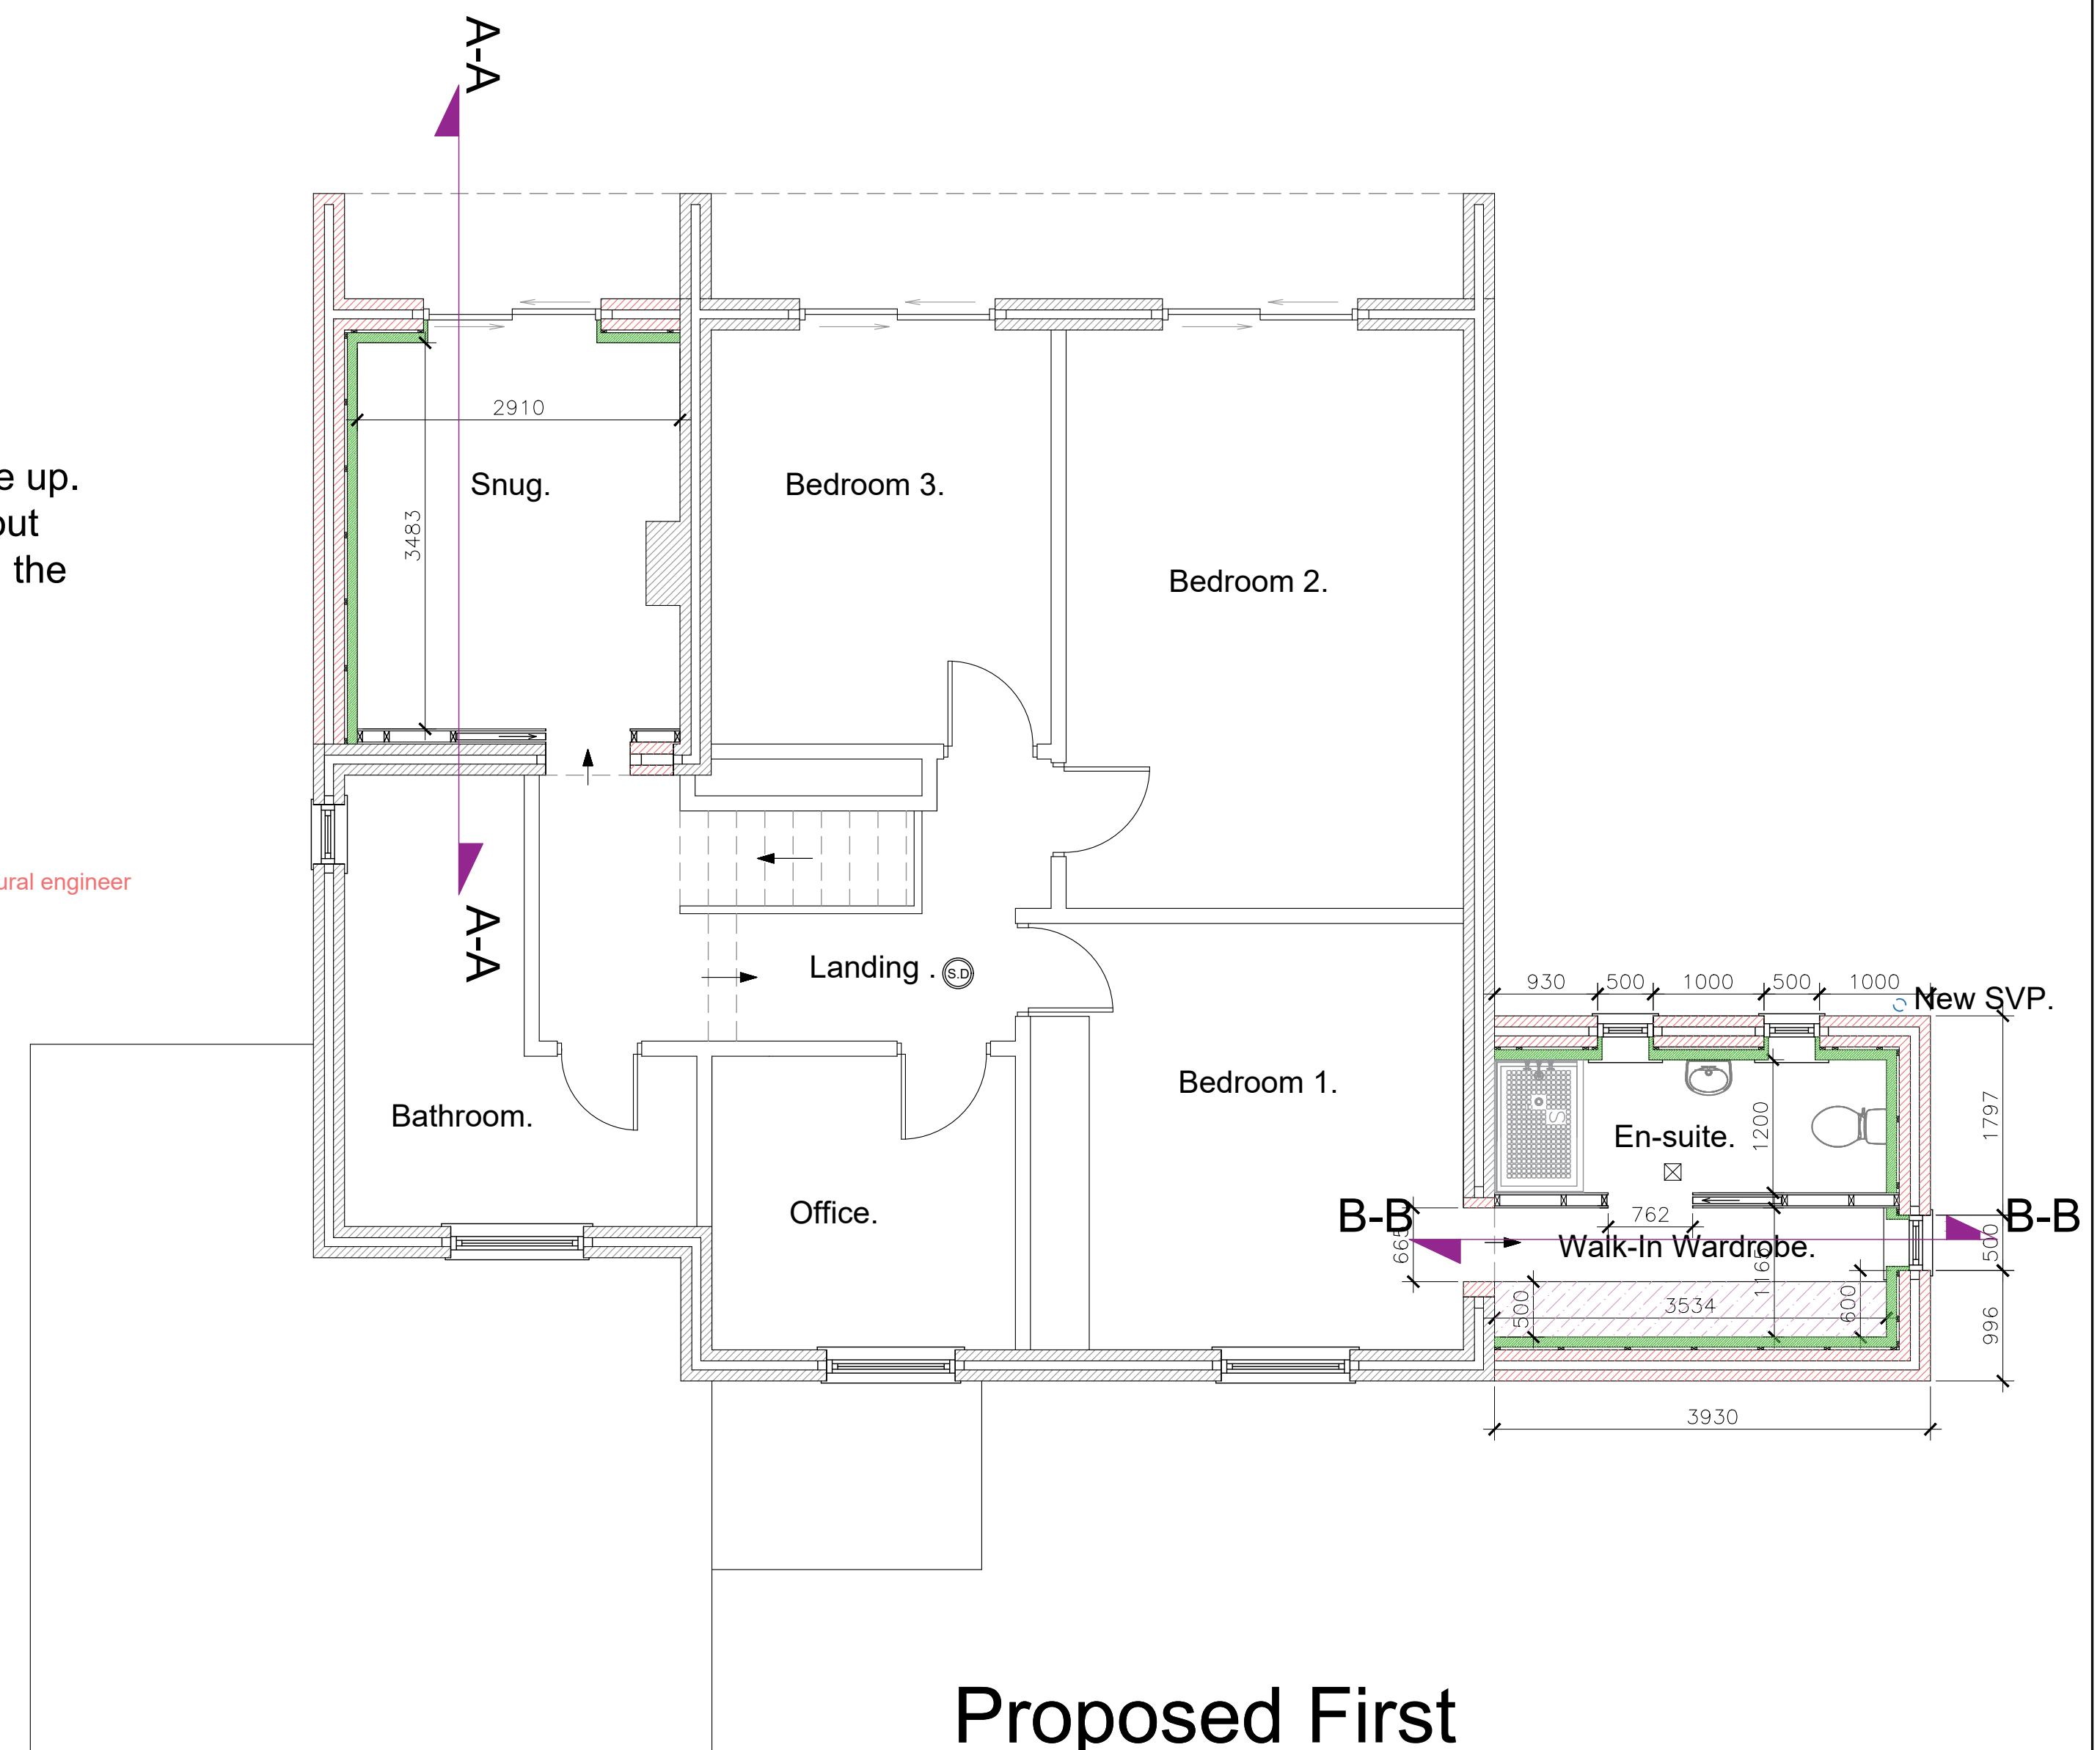

Proposed First Floor Plan




Proposed Front Elevation

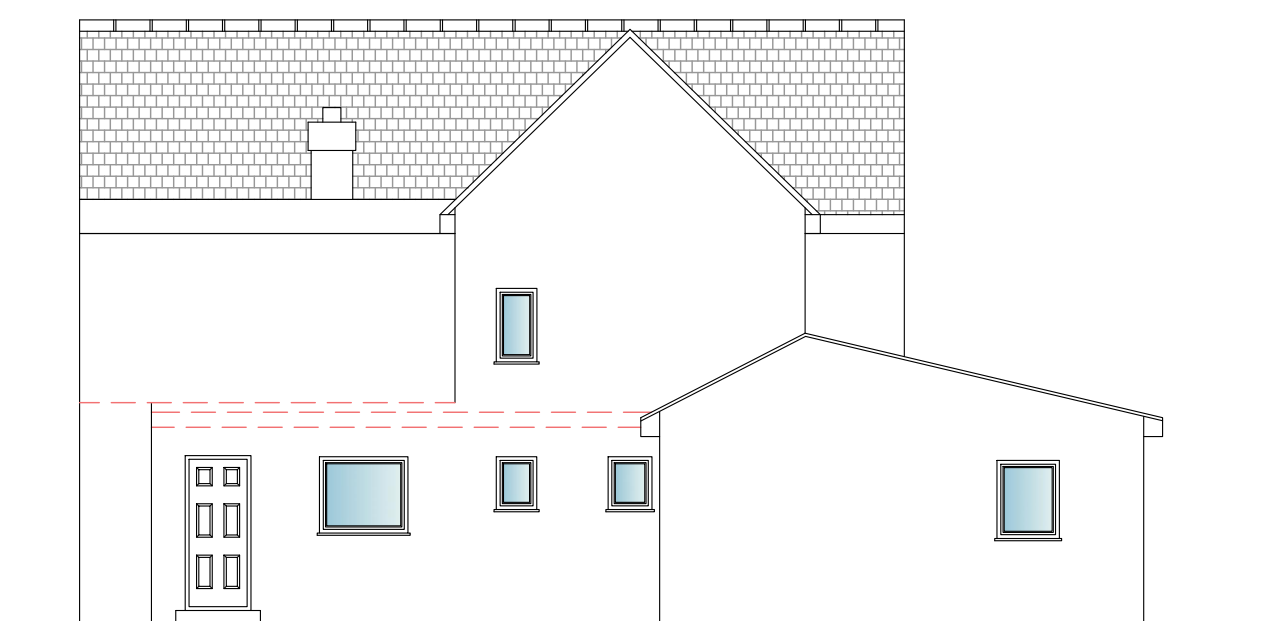


Proposed Side Elevation




Proposed Rear Elevation

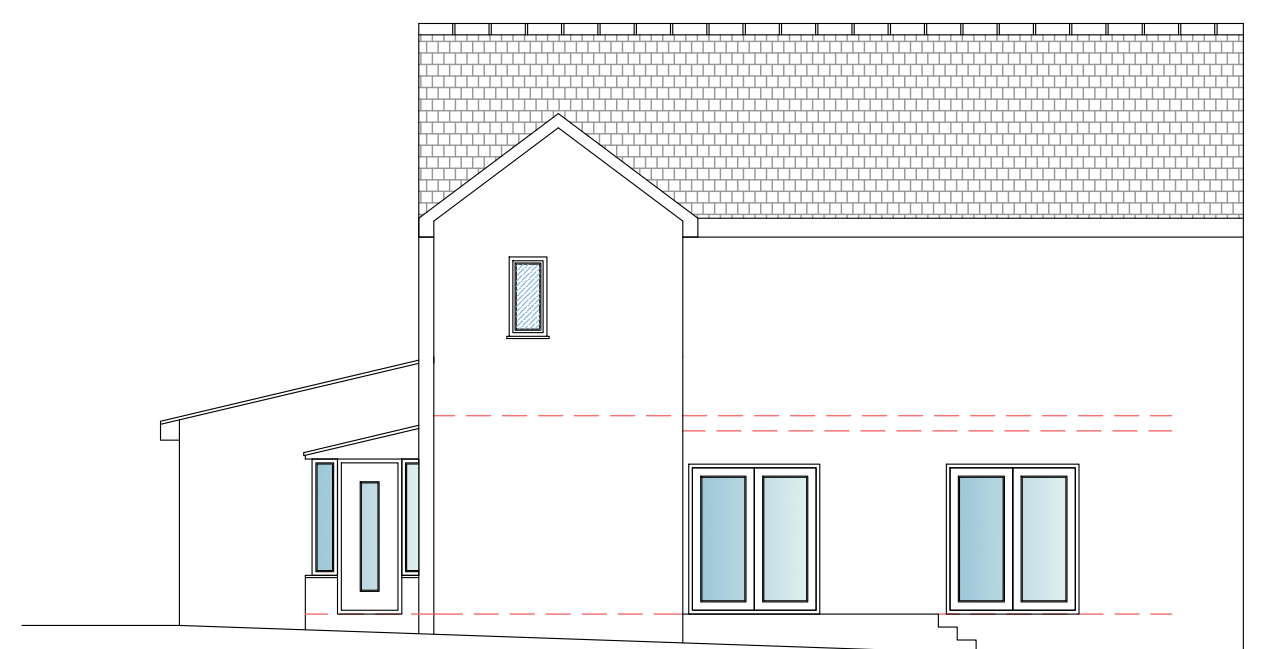

Proposed Side Elevation

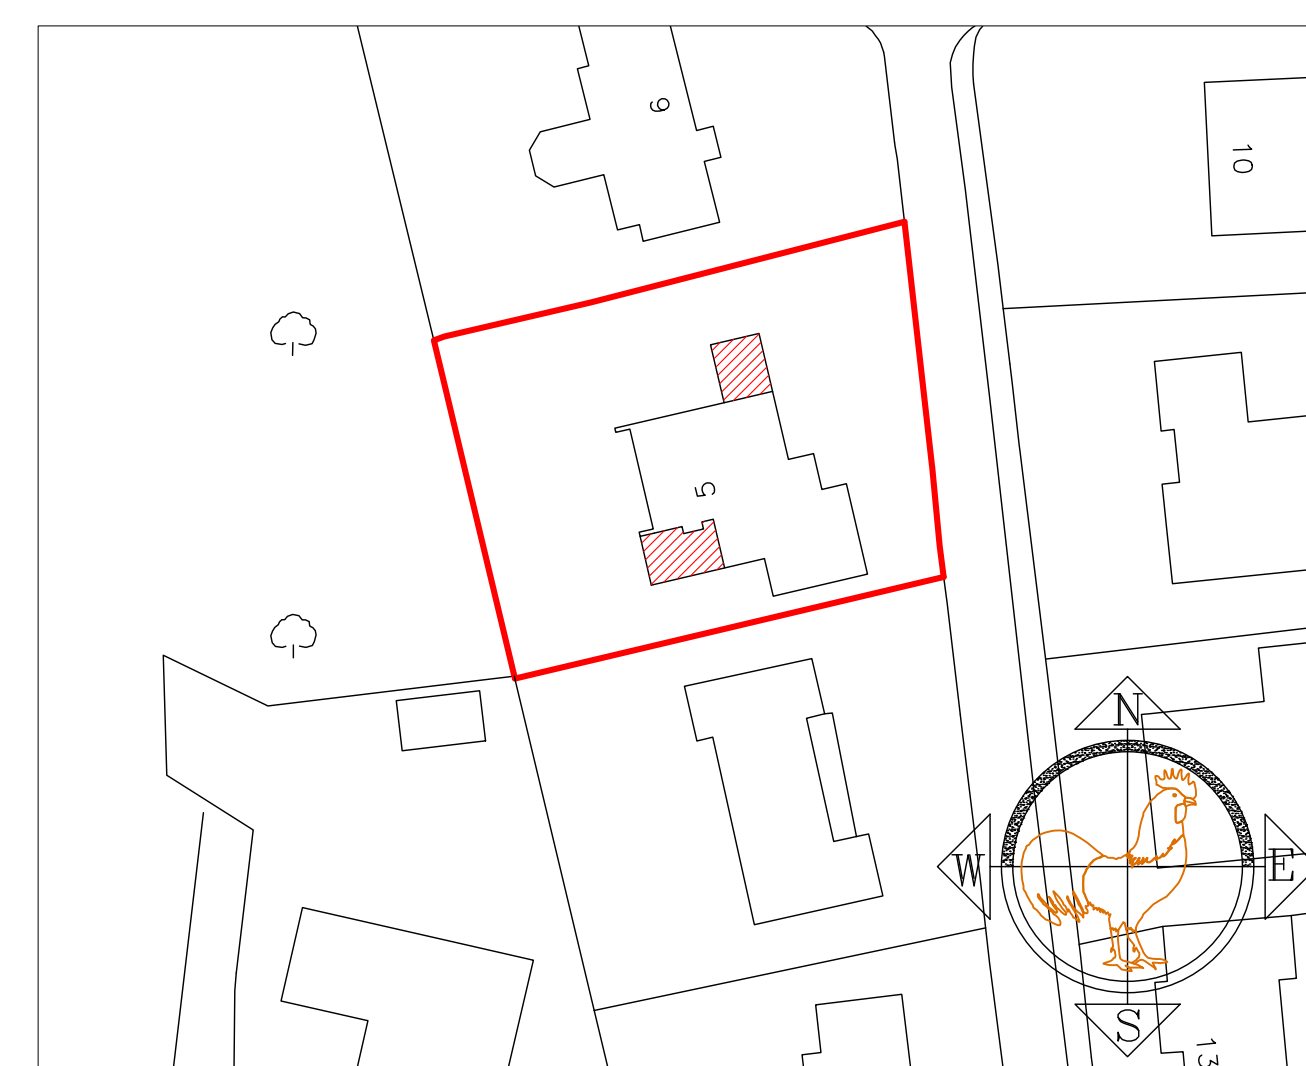

Proposed Location plan
Scale 1/500

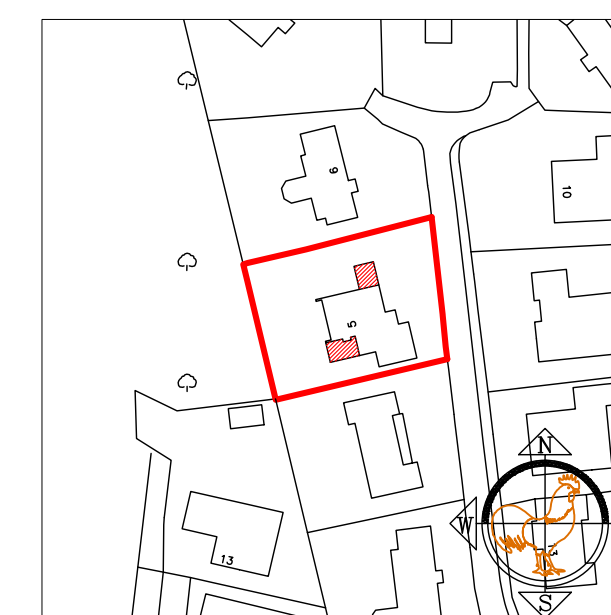

Proposed Location plan
Scale 1/1250