


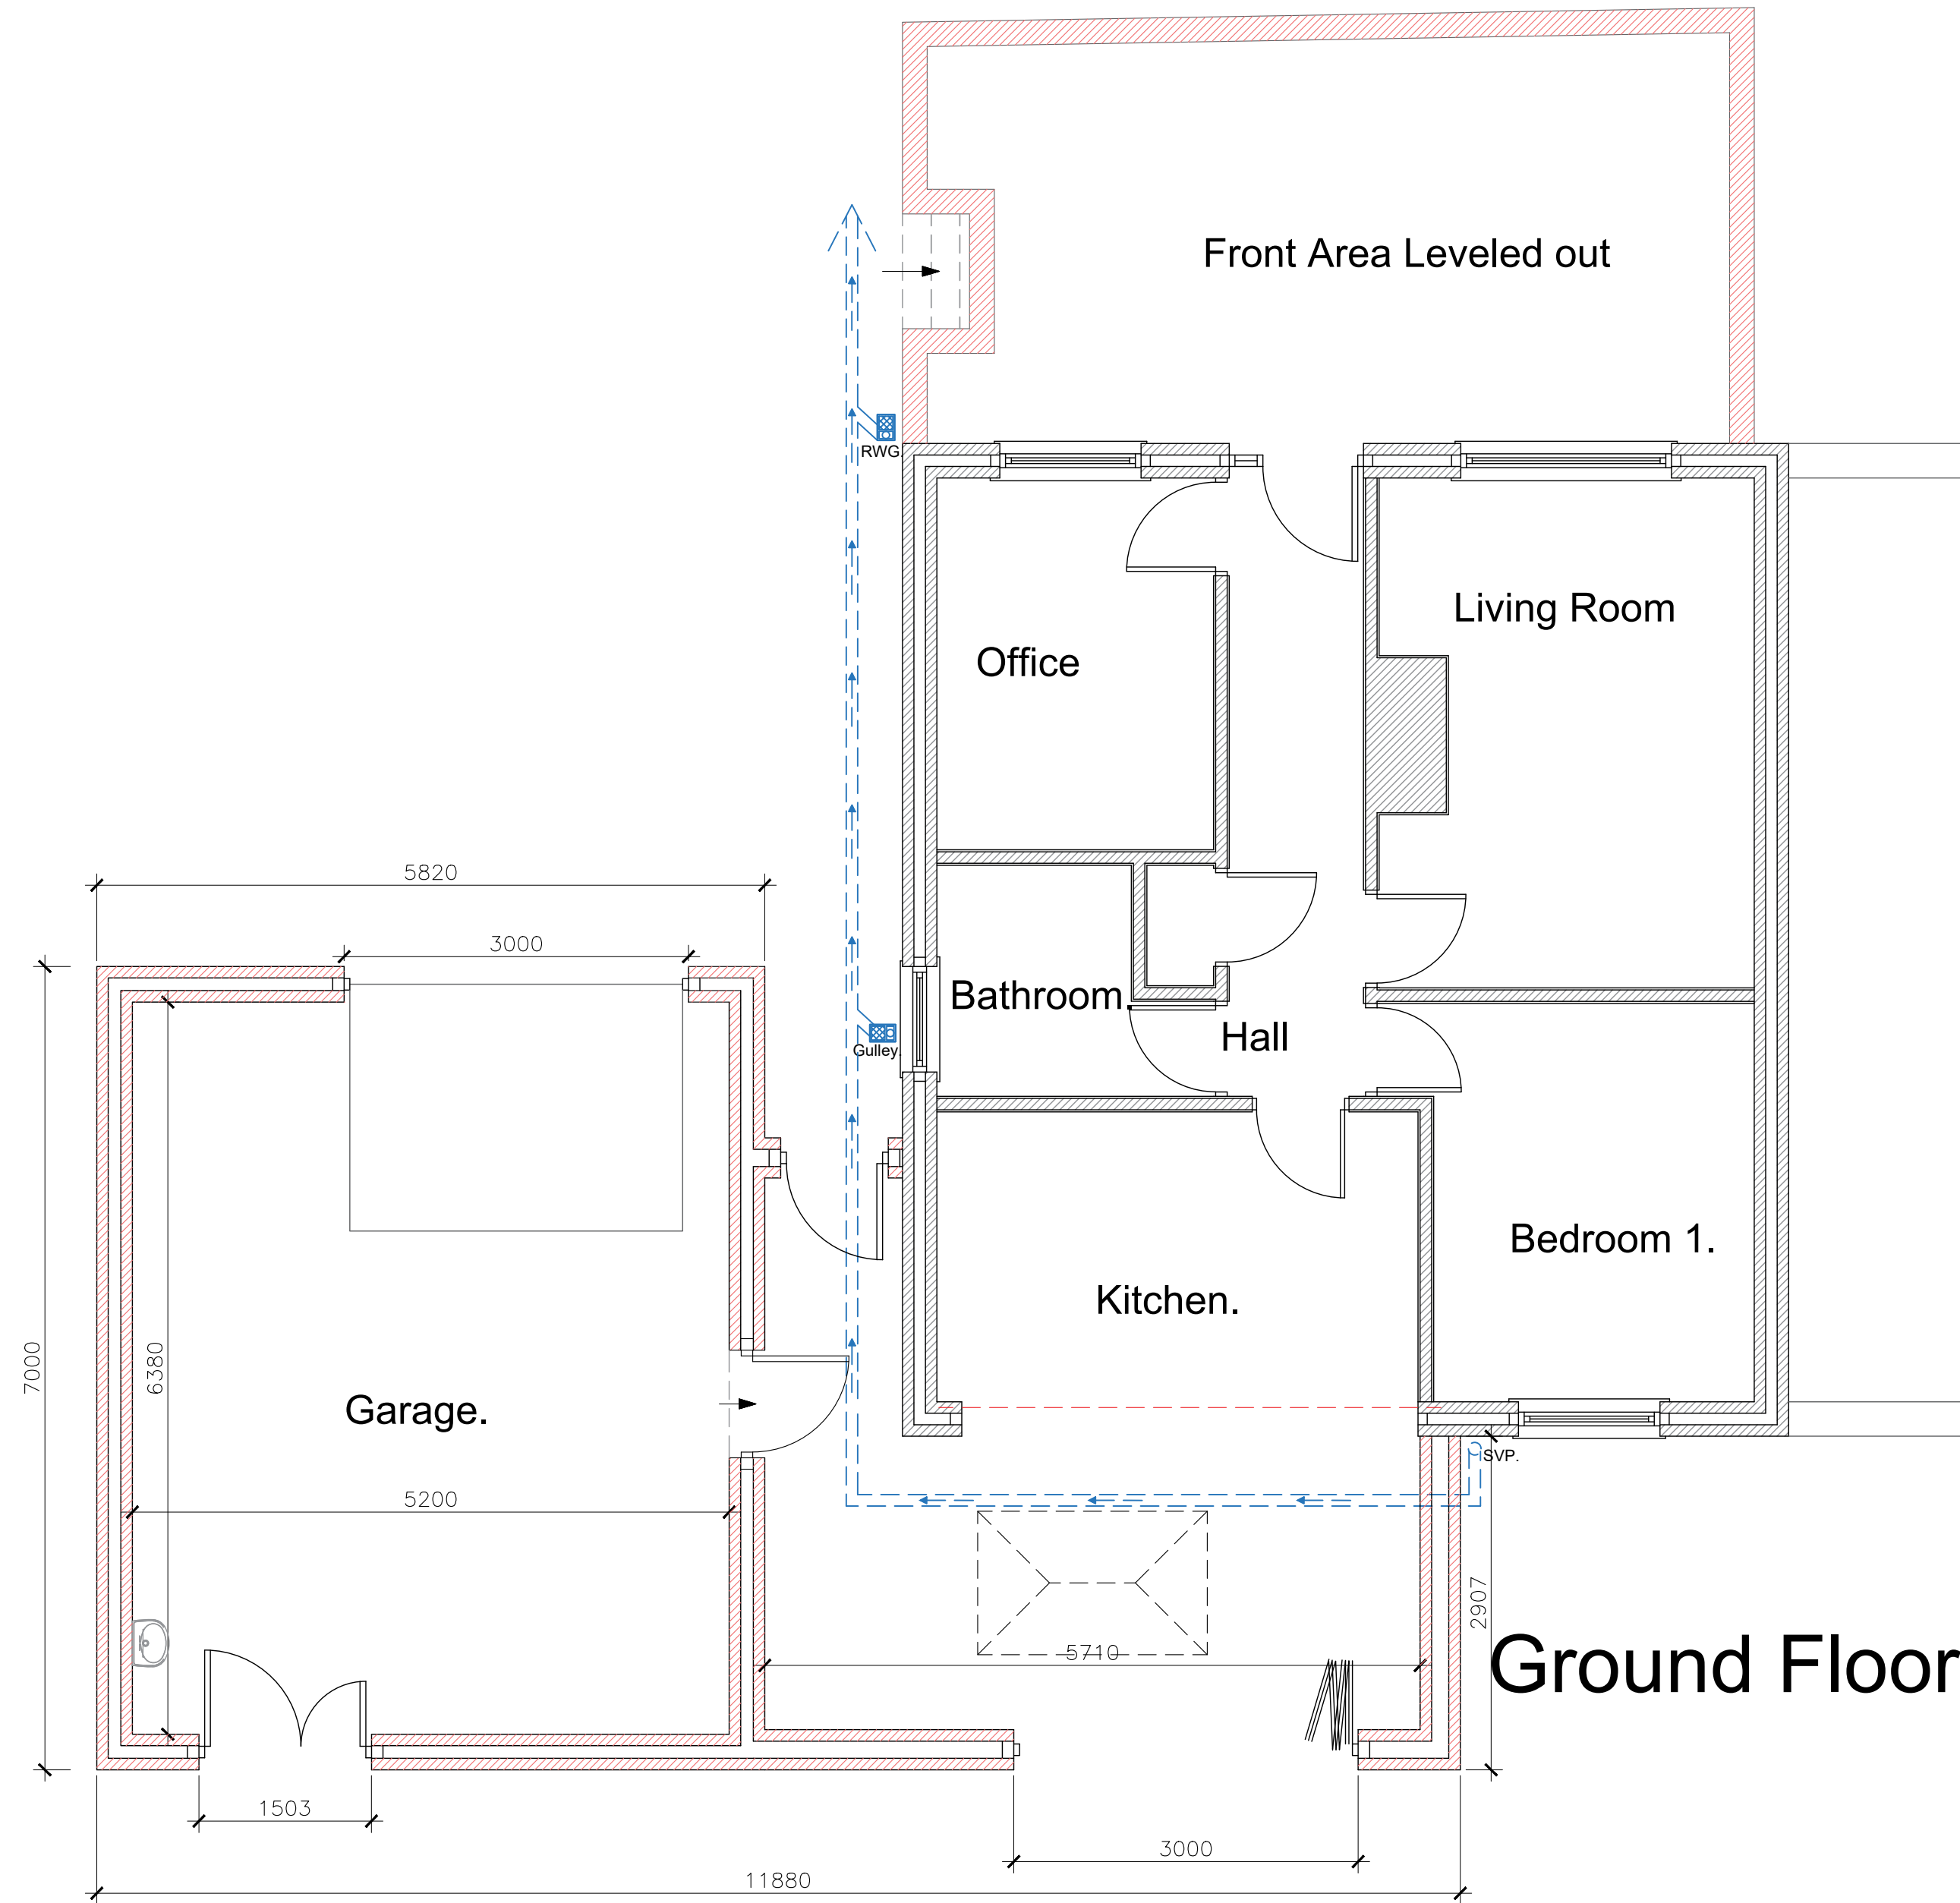

Ground Floor Plan

