


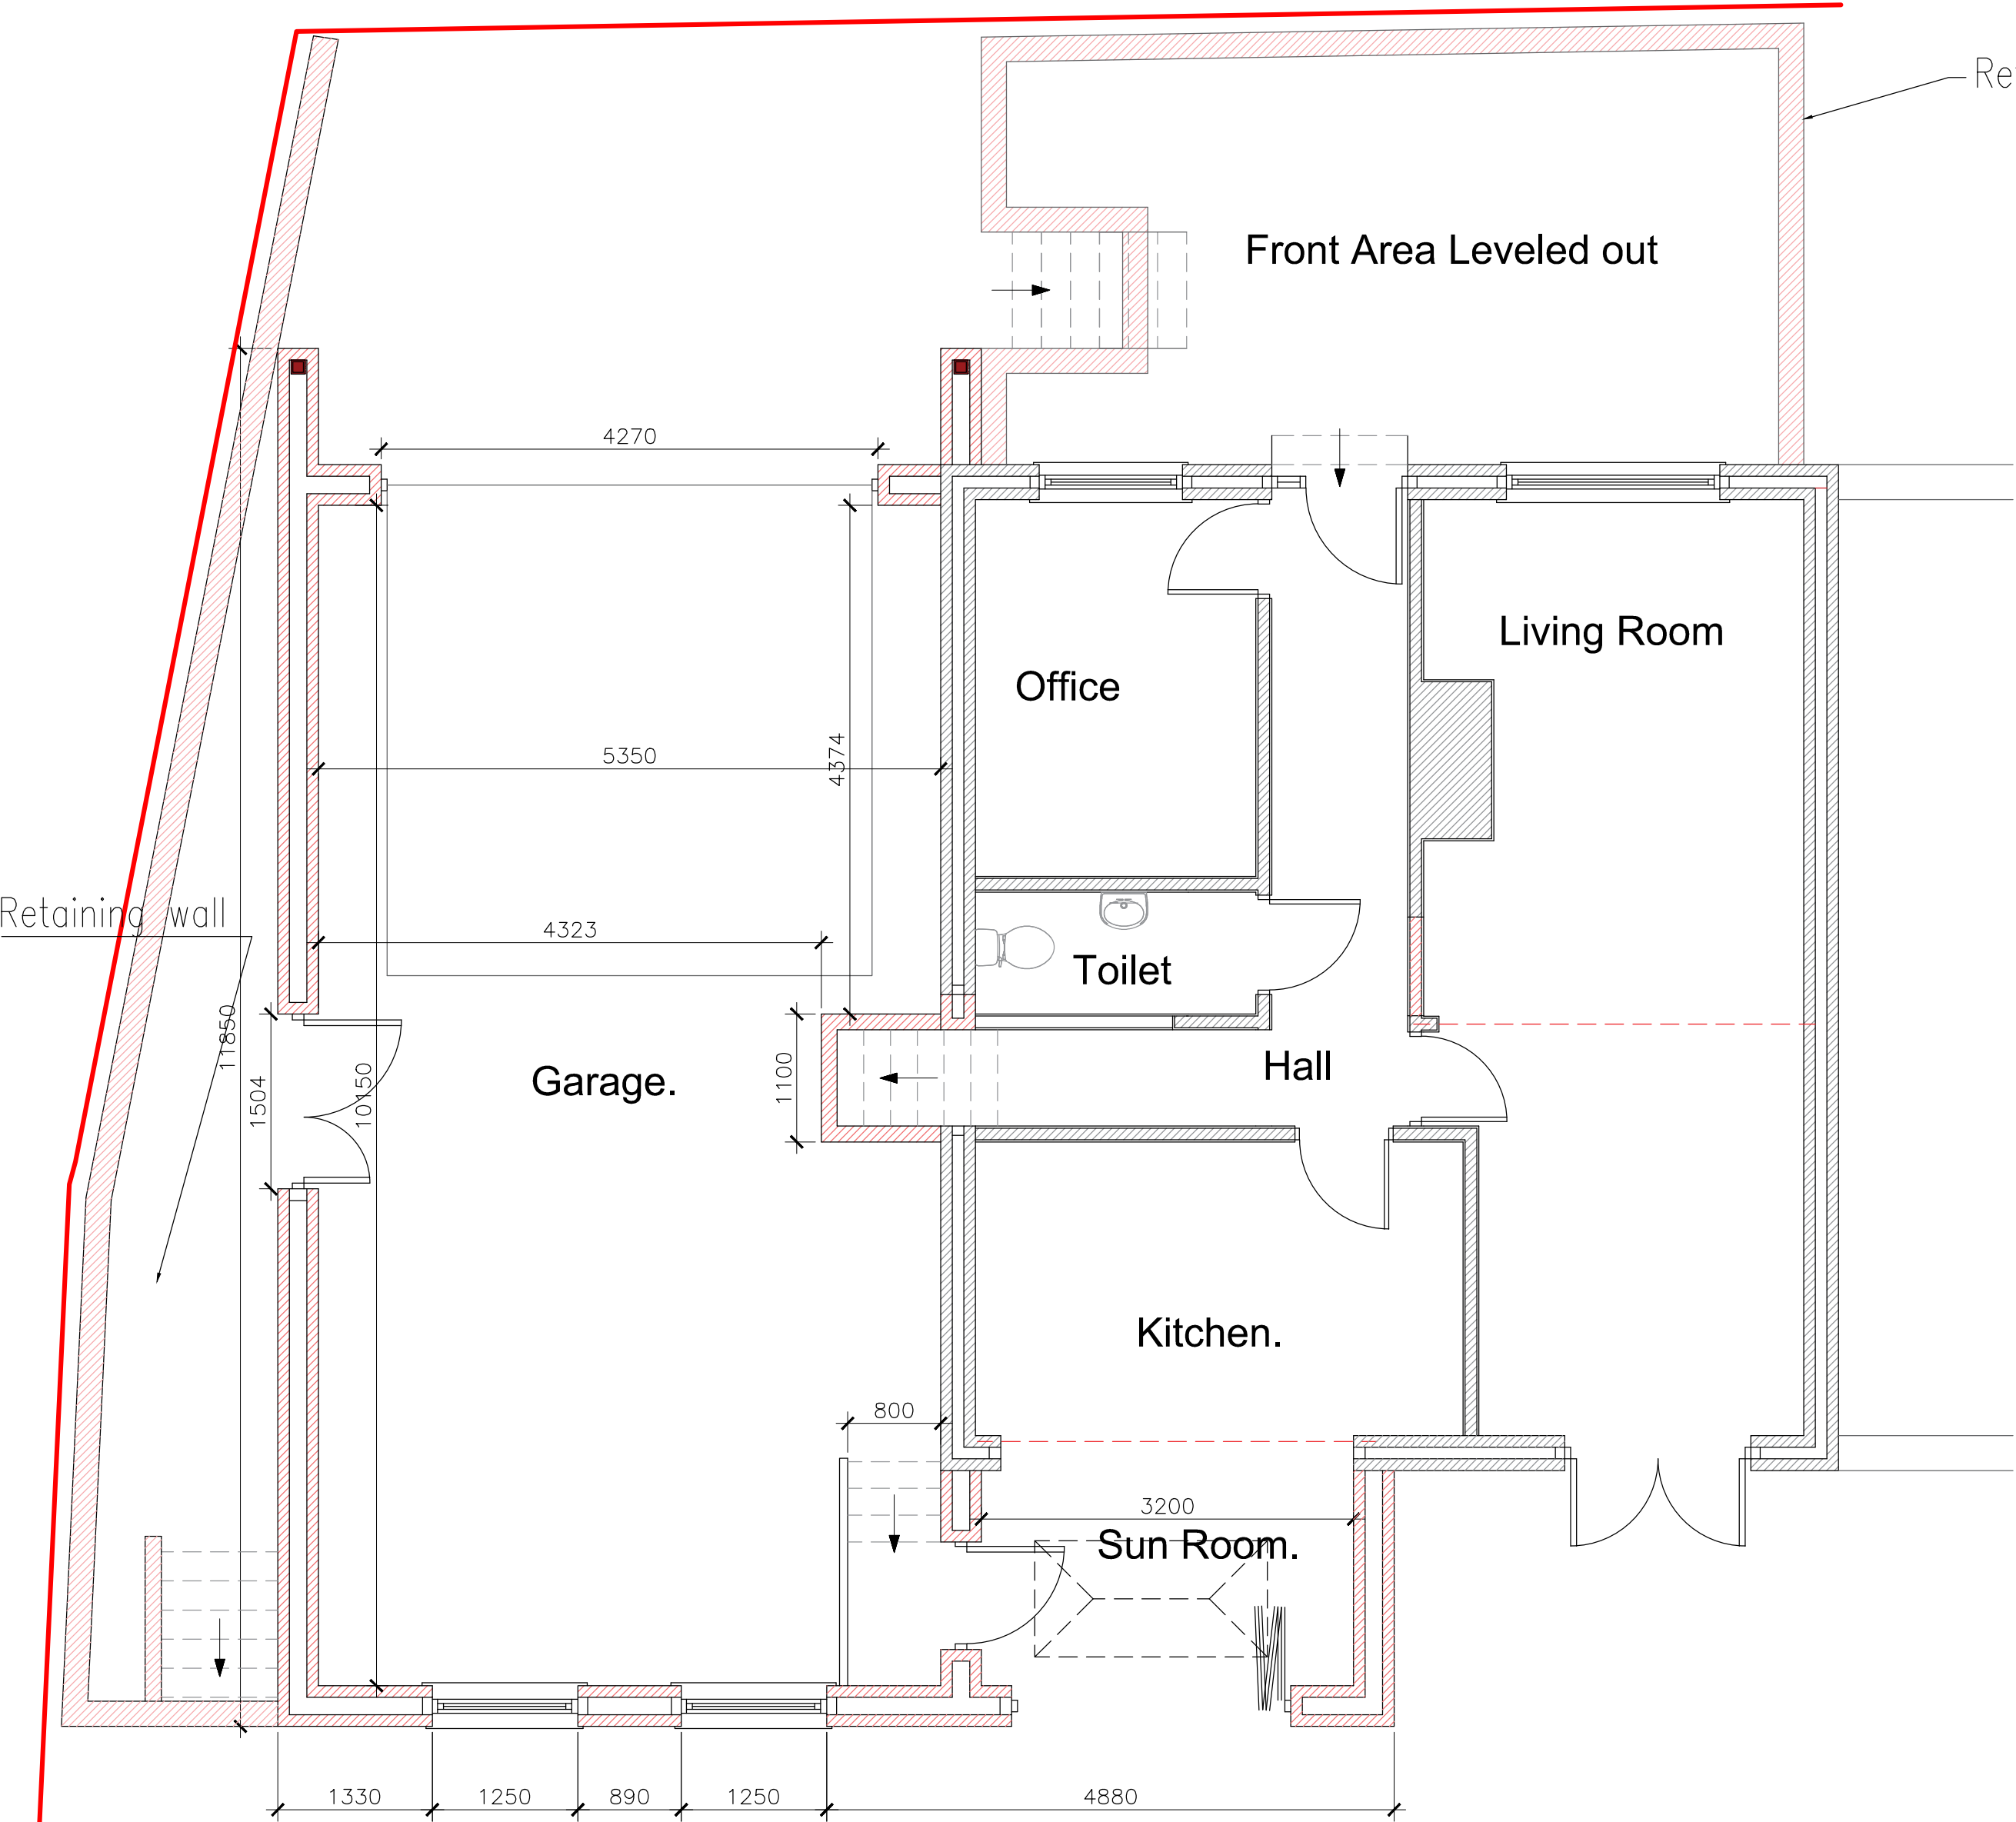
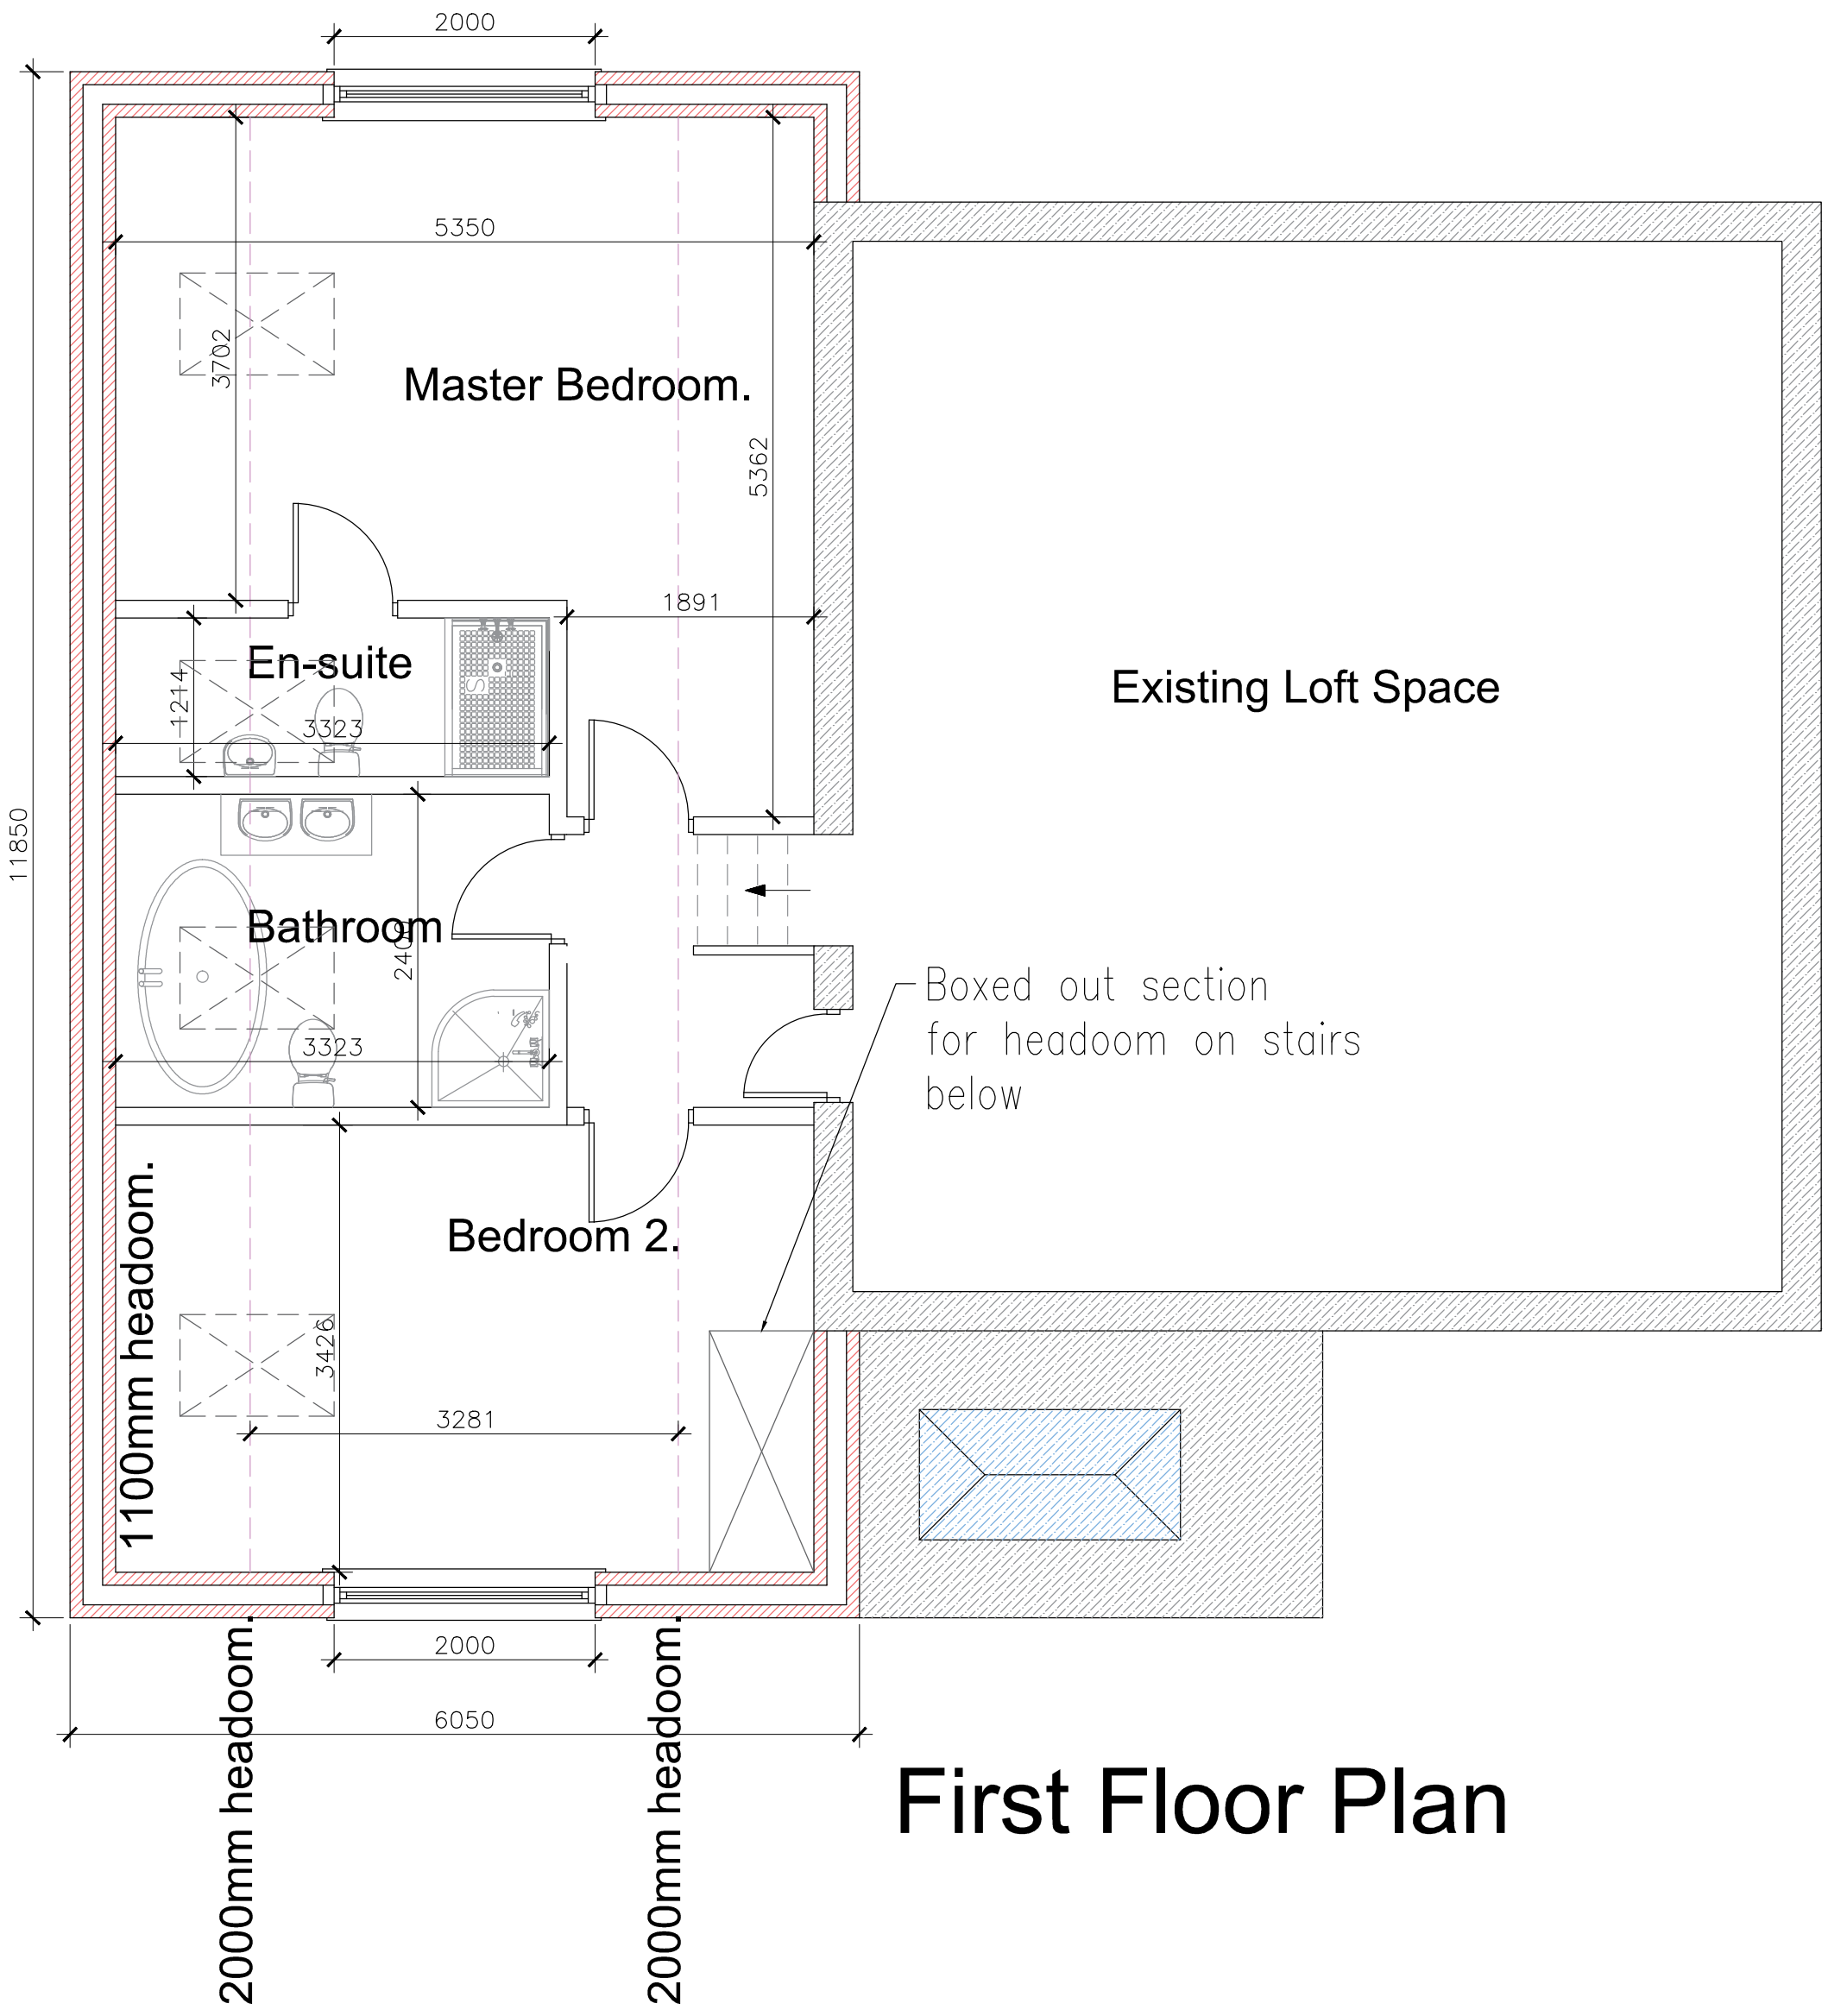


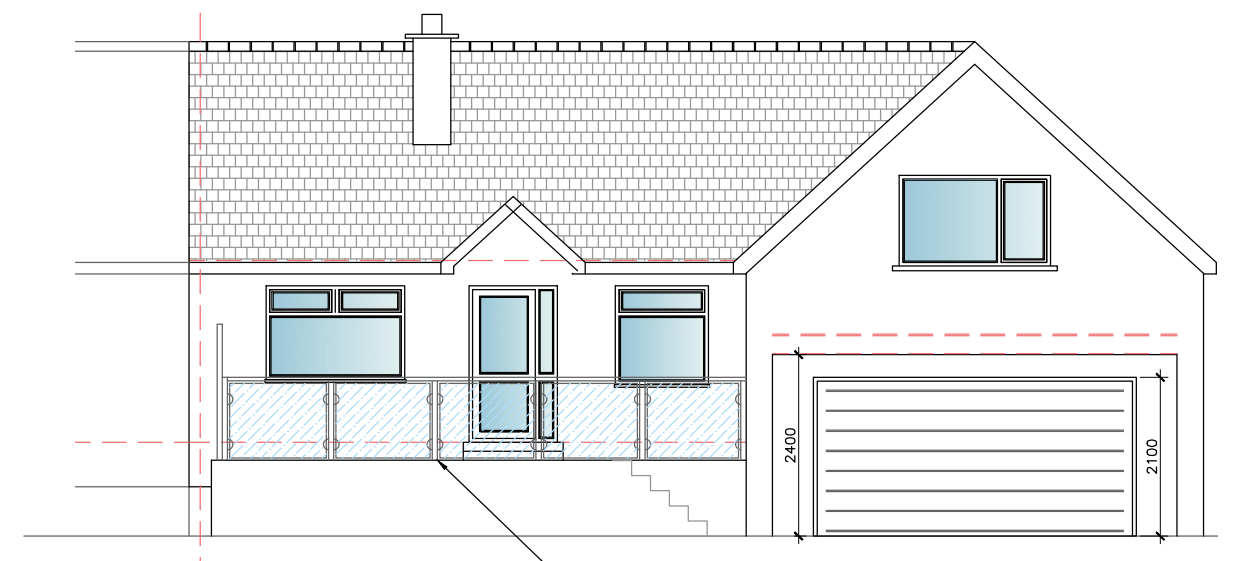

Ground Floor Plan

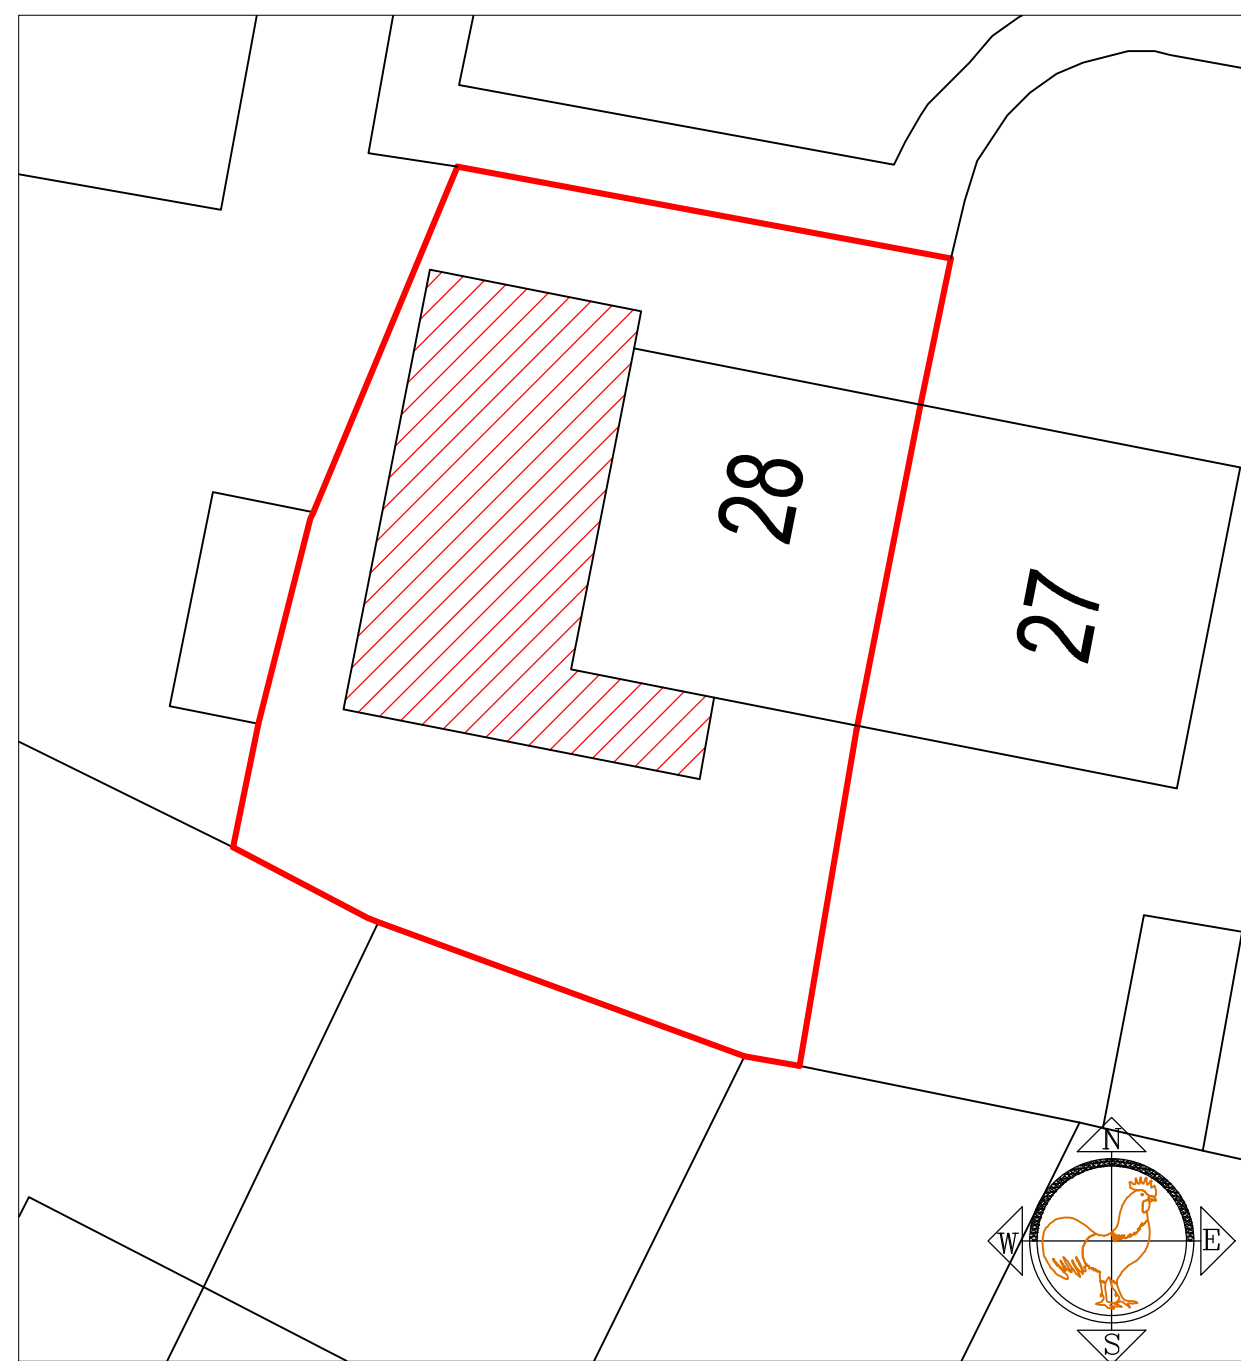


First Floor Plan

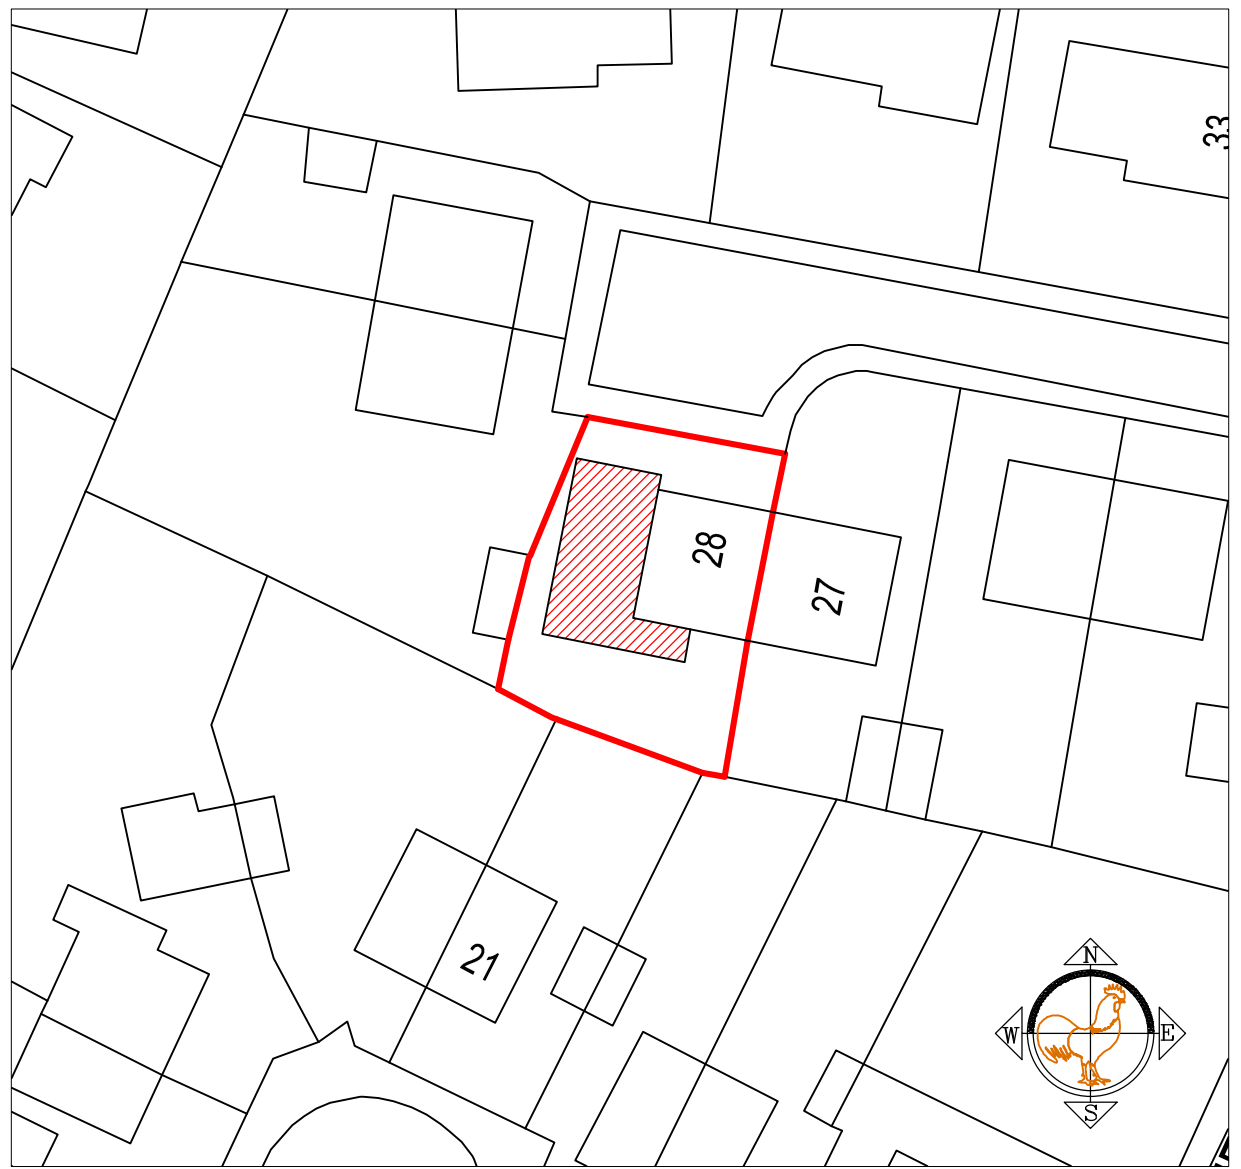


Front Elevation


Retaining wall to level up finished with guarding

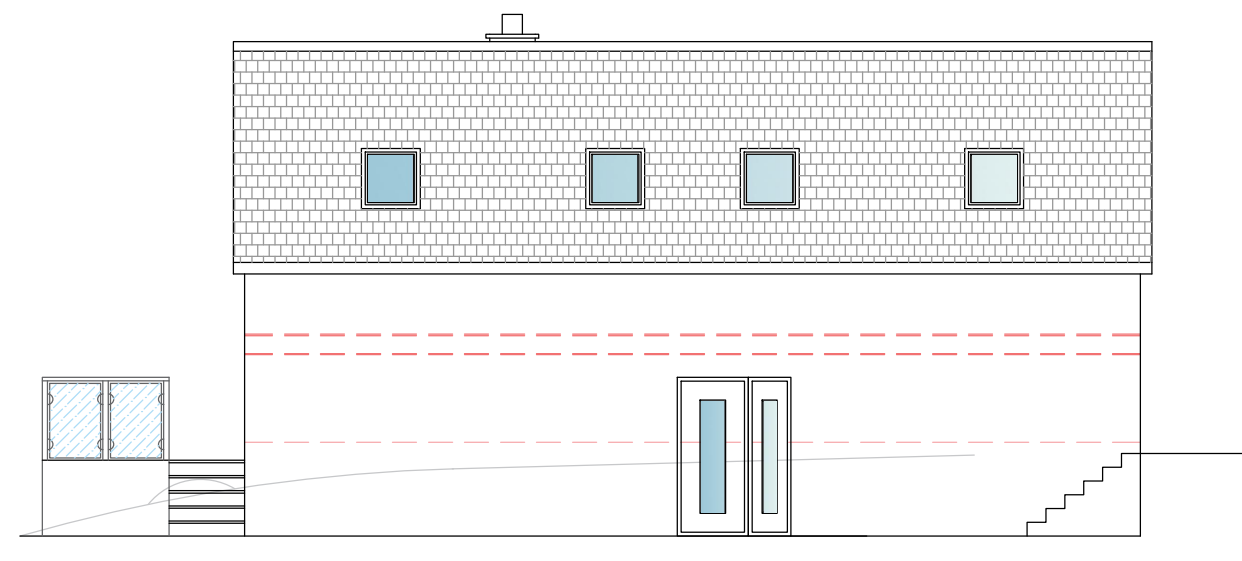

Side Elevation

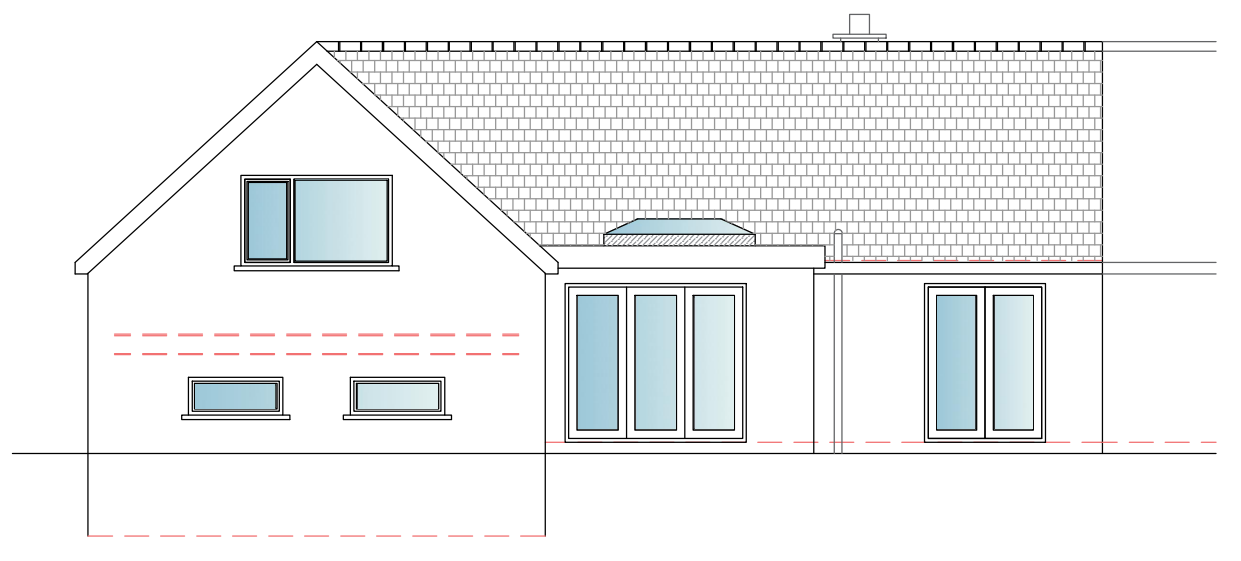

Rear Elevation

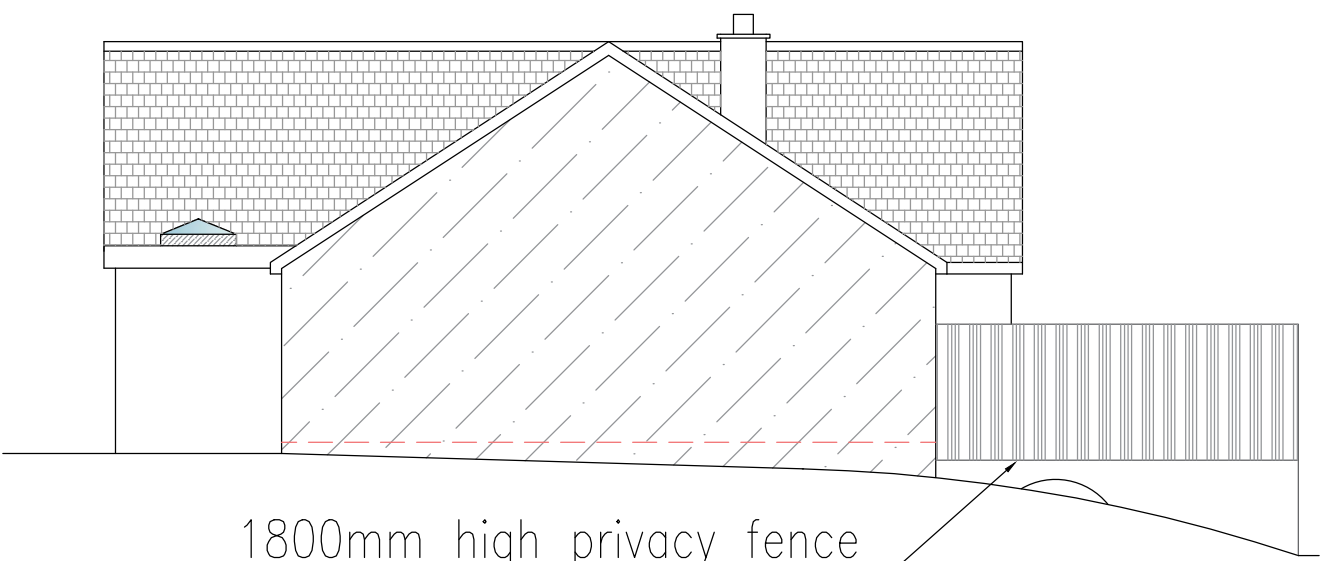

1800mm high privacy fence