



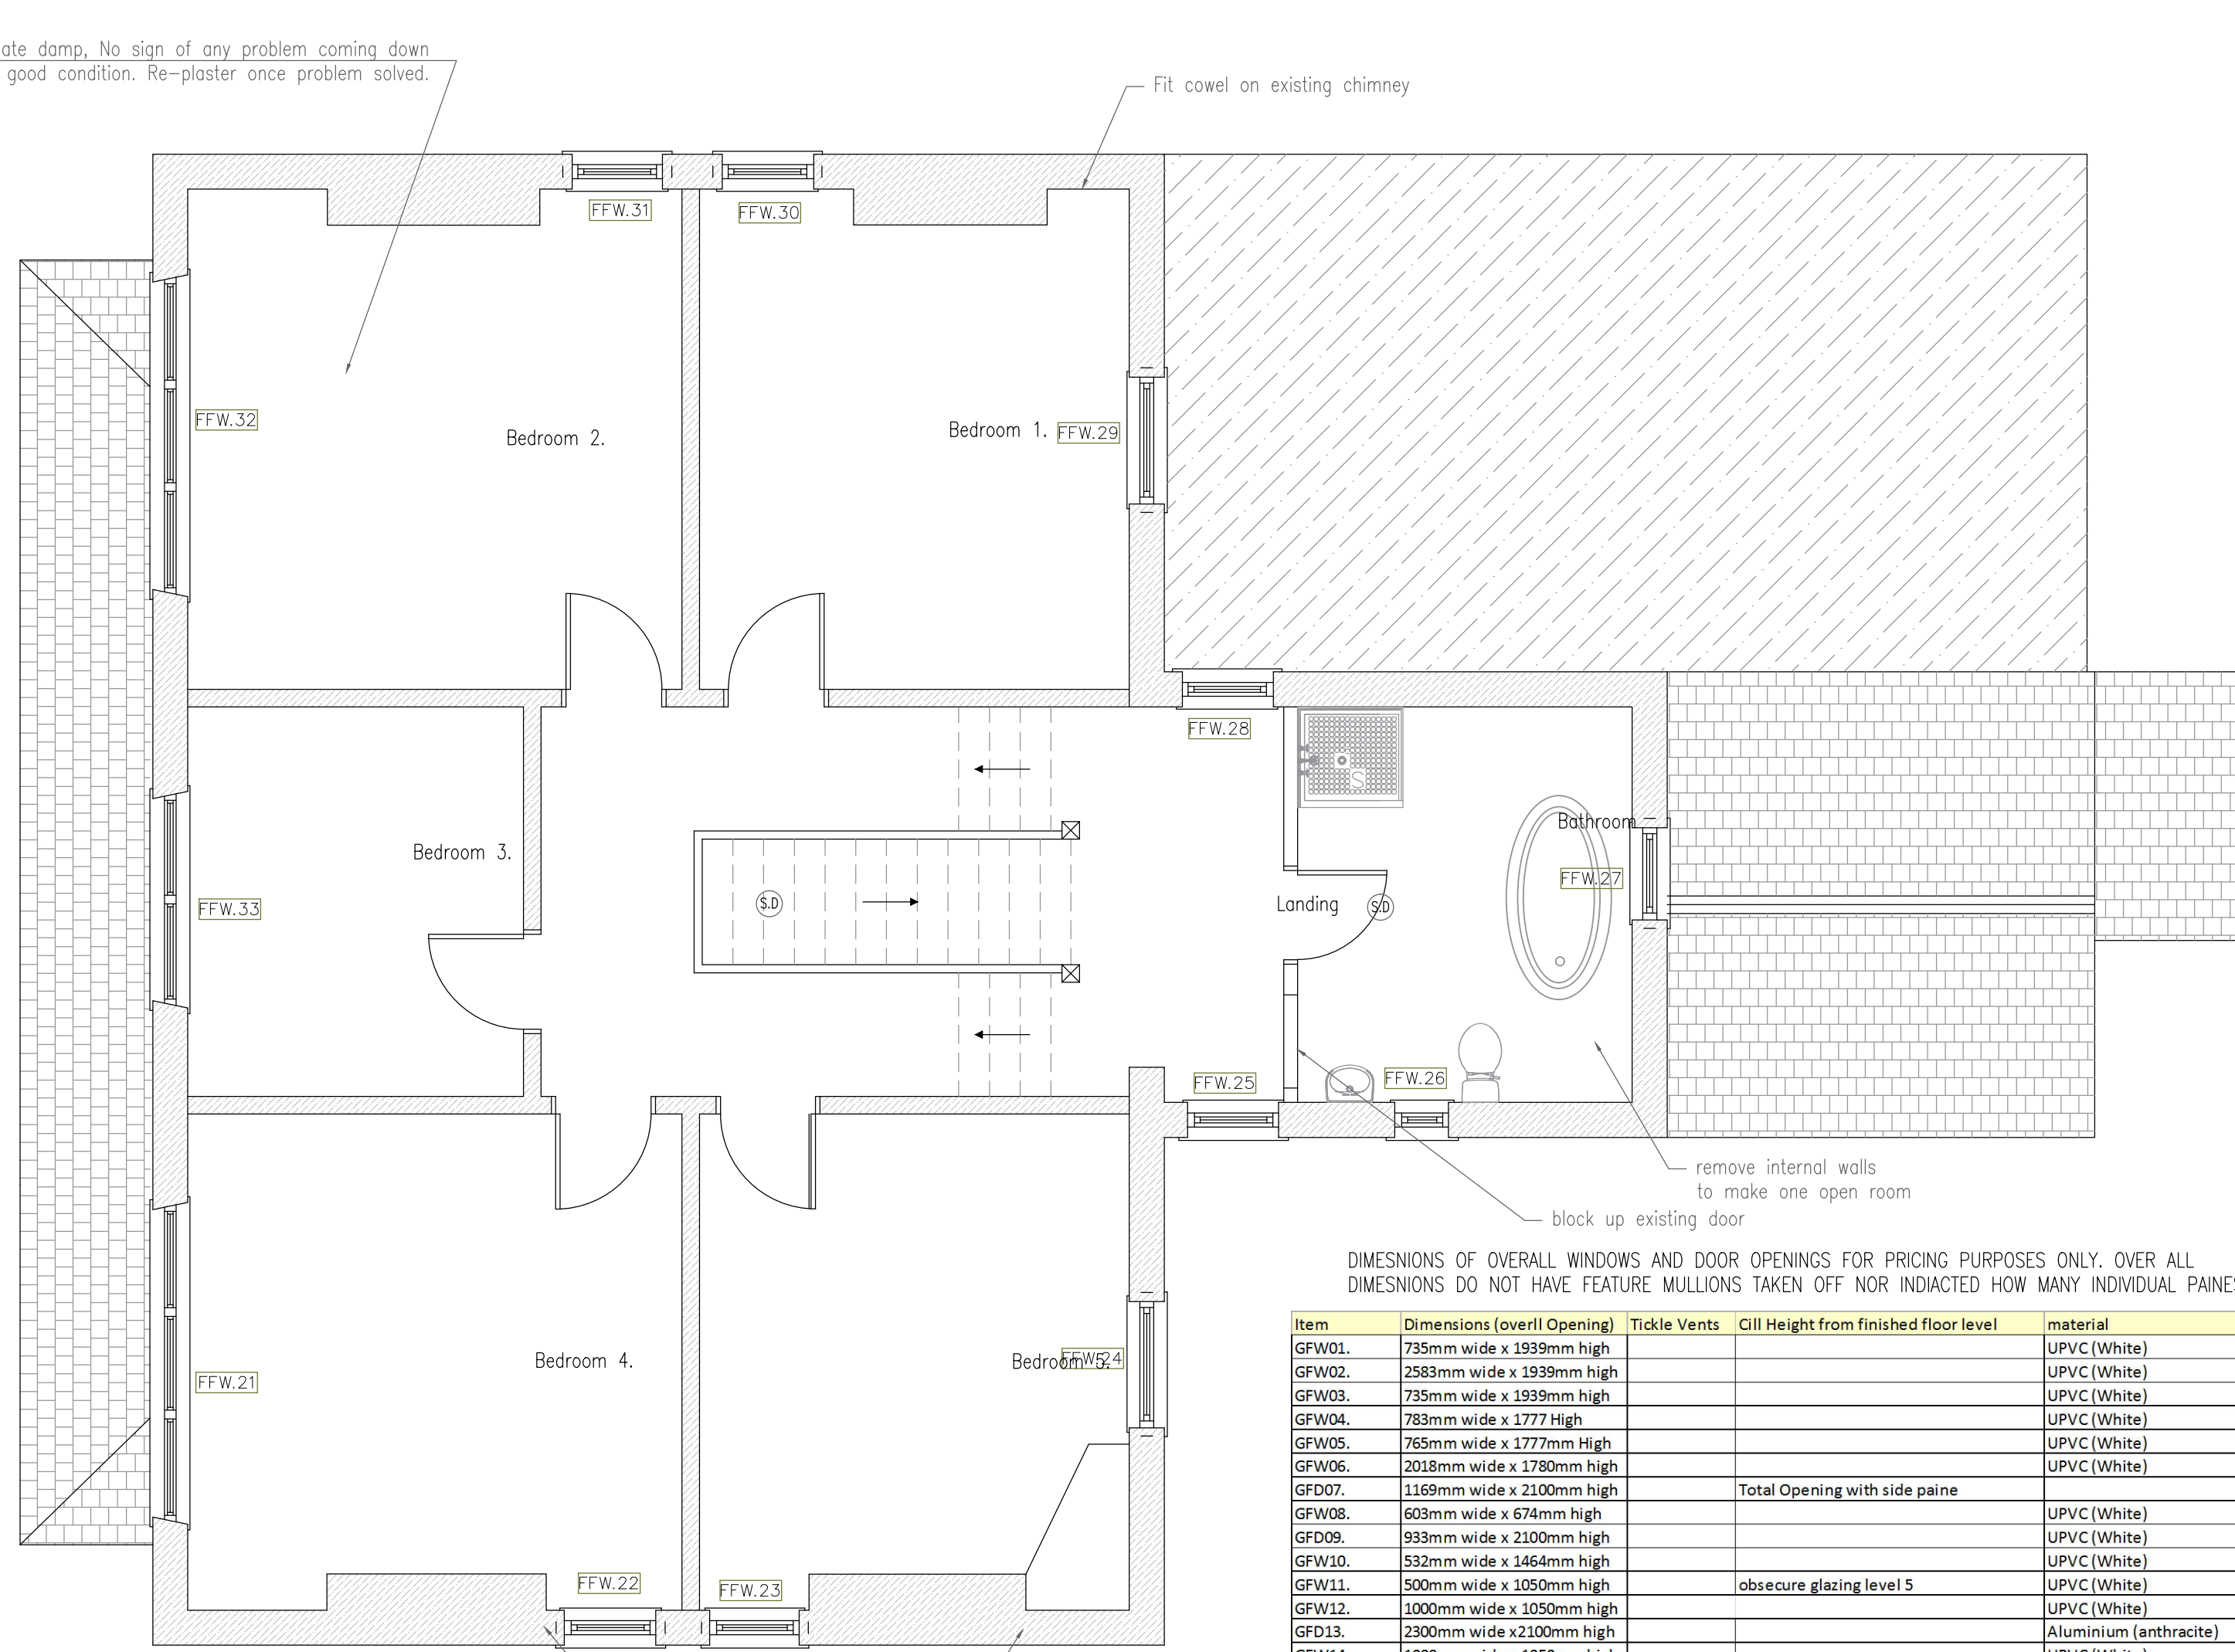

DIMENSIONS OF OVERALL WINDOWS AND DOOR OPENINGS FOR PRICING PURPOSES ONLY. OVER ALL DIMENSIONS DO NOT HAVE FEATURE MULLIONS TAKEN OFF NOR INDICATED HOW MANY INDIVIDUAL PAINES

Item	Dimensions (overall Opening)	Tickle Vents	Cill Height from finished floor level	material
GFW01.	735mm wide x 1939mm high			UPVC (White)
GFW02.	2583mm wide x 1939mm high			UPVC (White)
GFW03.	735mm wide x 1939mm high			UPVC (White)
GFW04.	783mm wide x 1777mm high			UPVC (White)
GFW05.	765mm wide x 1777mm high			UPVC (White)
GFW06.	2018mm wide x 1780mm high			UPVC (White)
GFD07.	1169mm wide x 2100mm high		Total Opening with side paine	
GFW08.	603mm wide x 674mm high			UPVC (White)
GFD09.	933mm wide x 2100mm high			UPVC (White)
GFW10.	532mm wide x 1464mm high			UPVC (White)
GFW11.	500mm wide x 1050mm high		obscure glazing level 5	UPVC (White)
GFW12.	1000mm wide x 1050mm high			UPVC (White)
GFD13.	2300mm wide x 2100mm high			Aluminium (anthracite)
GFW14.	1000mm wide x 1050mm high			UPVC (White)
GFW15.	782mm wide x 1777mm high			UPVC (White)
GFW16.	735mm wide x 1777mm high			Aluminium (anthracite)
GFW17.	735mm wide x 1939mm high			UPVC (White)
GFW18.	2583mm wide x 1939mm high			UPVC (White)
GFW19.	735mm wide x 1939mm high			UPVC (White)
GFD20.	2786mm wide various heights			UPVC (White)
FFW21.	2633mm wide x 1465mm high			UPVC (White)
FFW22.	783mm wide x 1471mm high			UPVC (White)
FFW23.	765mm wide x 1471mm High			UPVC (White)
FFW24.	1086mm wide x 1627mm high			UPVC (White)
FFW25.	780mm wide x 1480mm high			UPVC (White)
FFW26.	459mm wide x 1096mm high			UPVC (White)
FFW27.	789mm wide x 1481mm high			UPVC (White)
FFW28.	779mm wide x 1480mm high			UPVC (White)
FFW29.	1085mm wide x 1627mm high			UPVC (White)
FFW30.	782mm wide x 1471mm high			UPVC (White)
FFW31.	773mm wide x 1471mm high			UPVC (White)
FFW32.	2633mm wide x 1465mm high			UPVC (White)
FFW33.	1731mm wide x 1465mm high			UPVC (White)

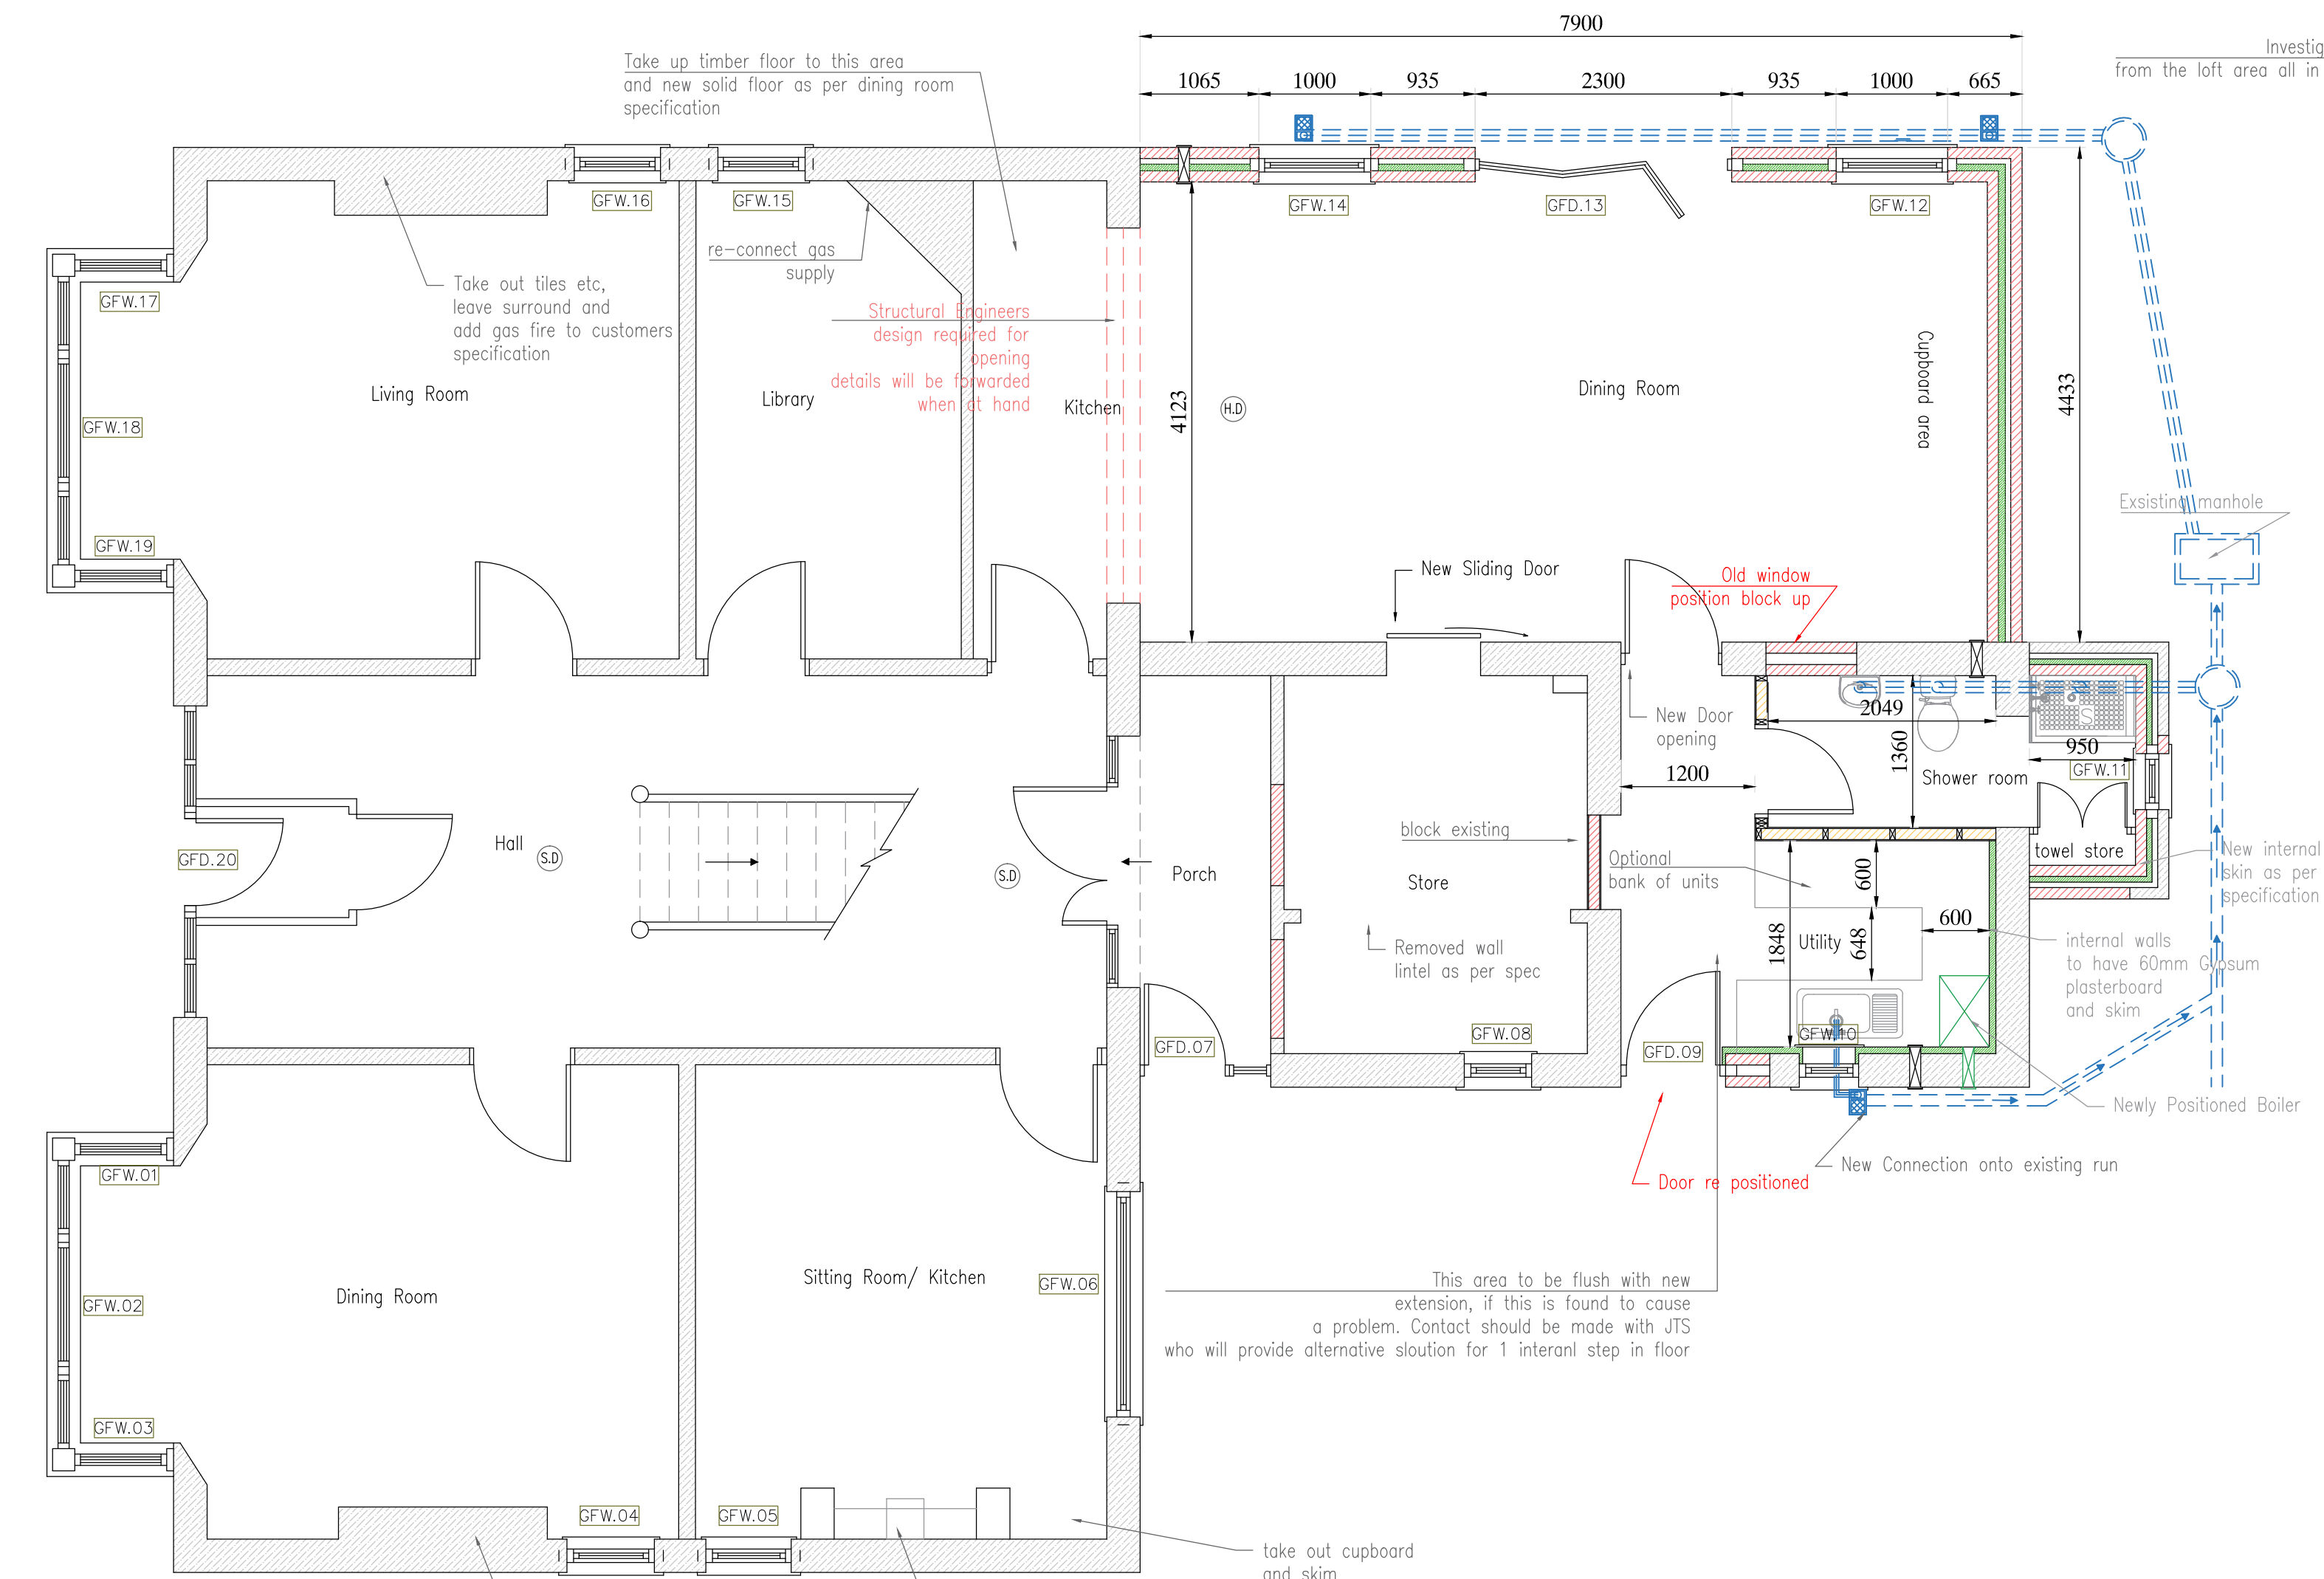

Proposed Front Elevation Proposed Side Elevation Proposed Rear Elevation Proposed Side Elevation