


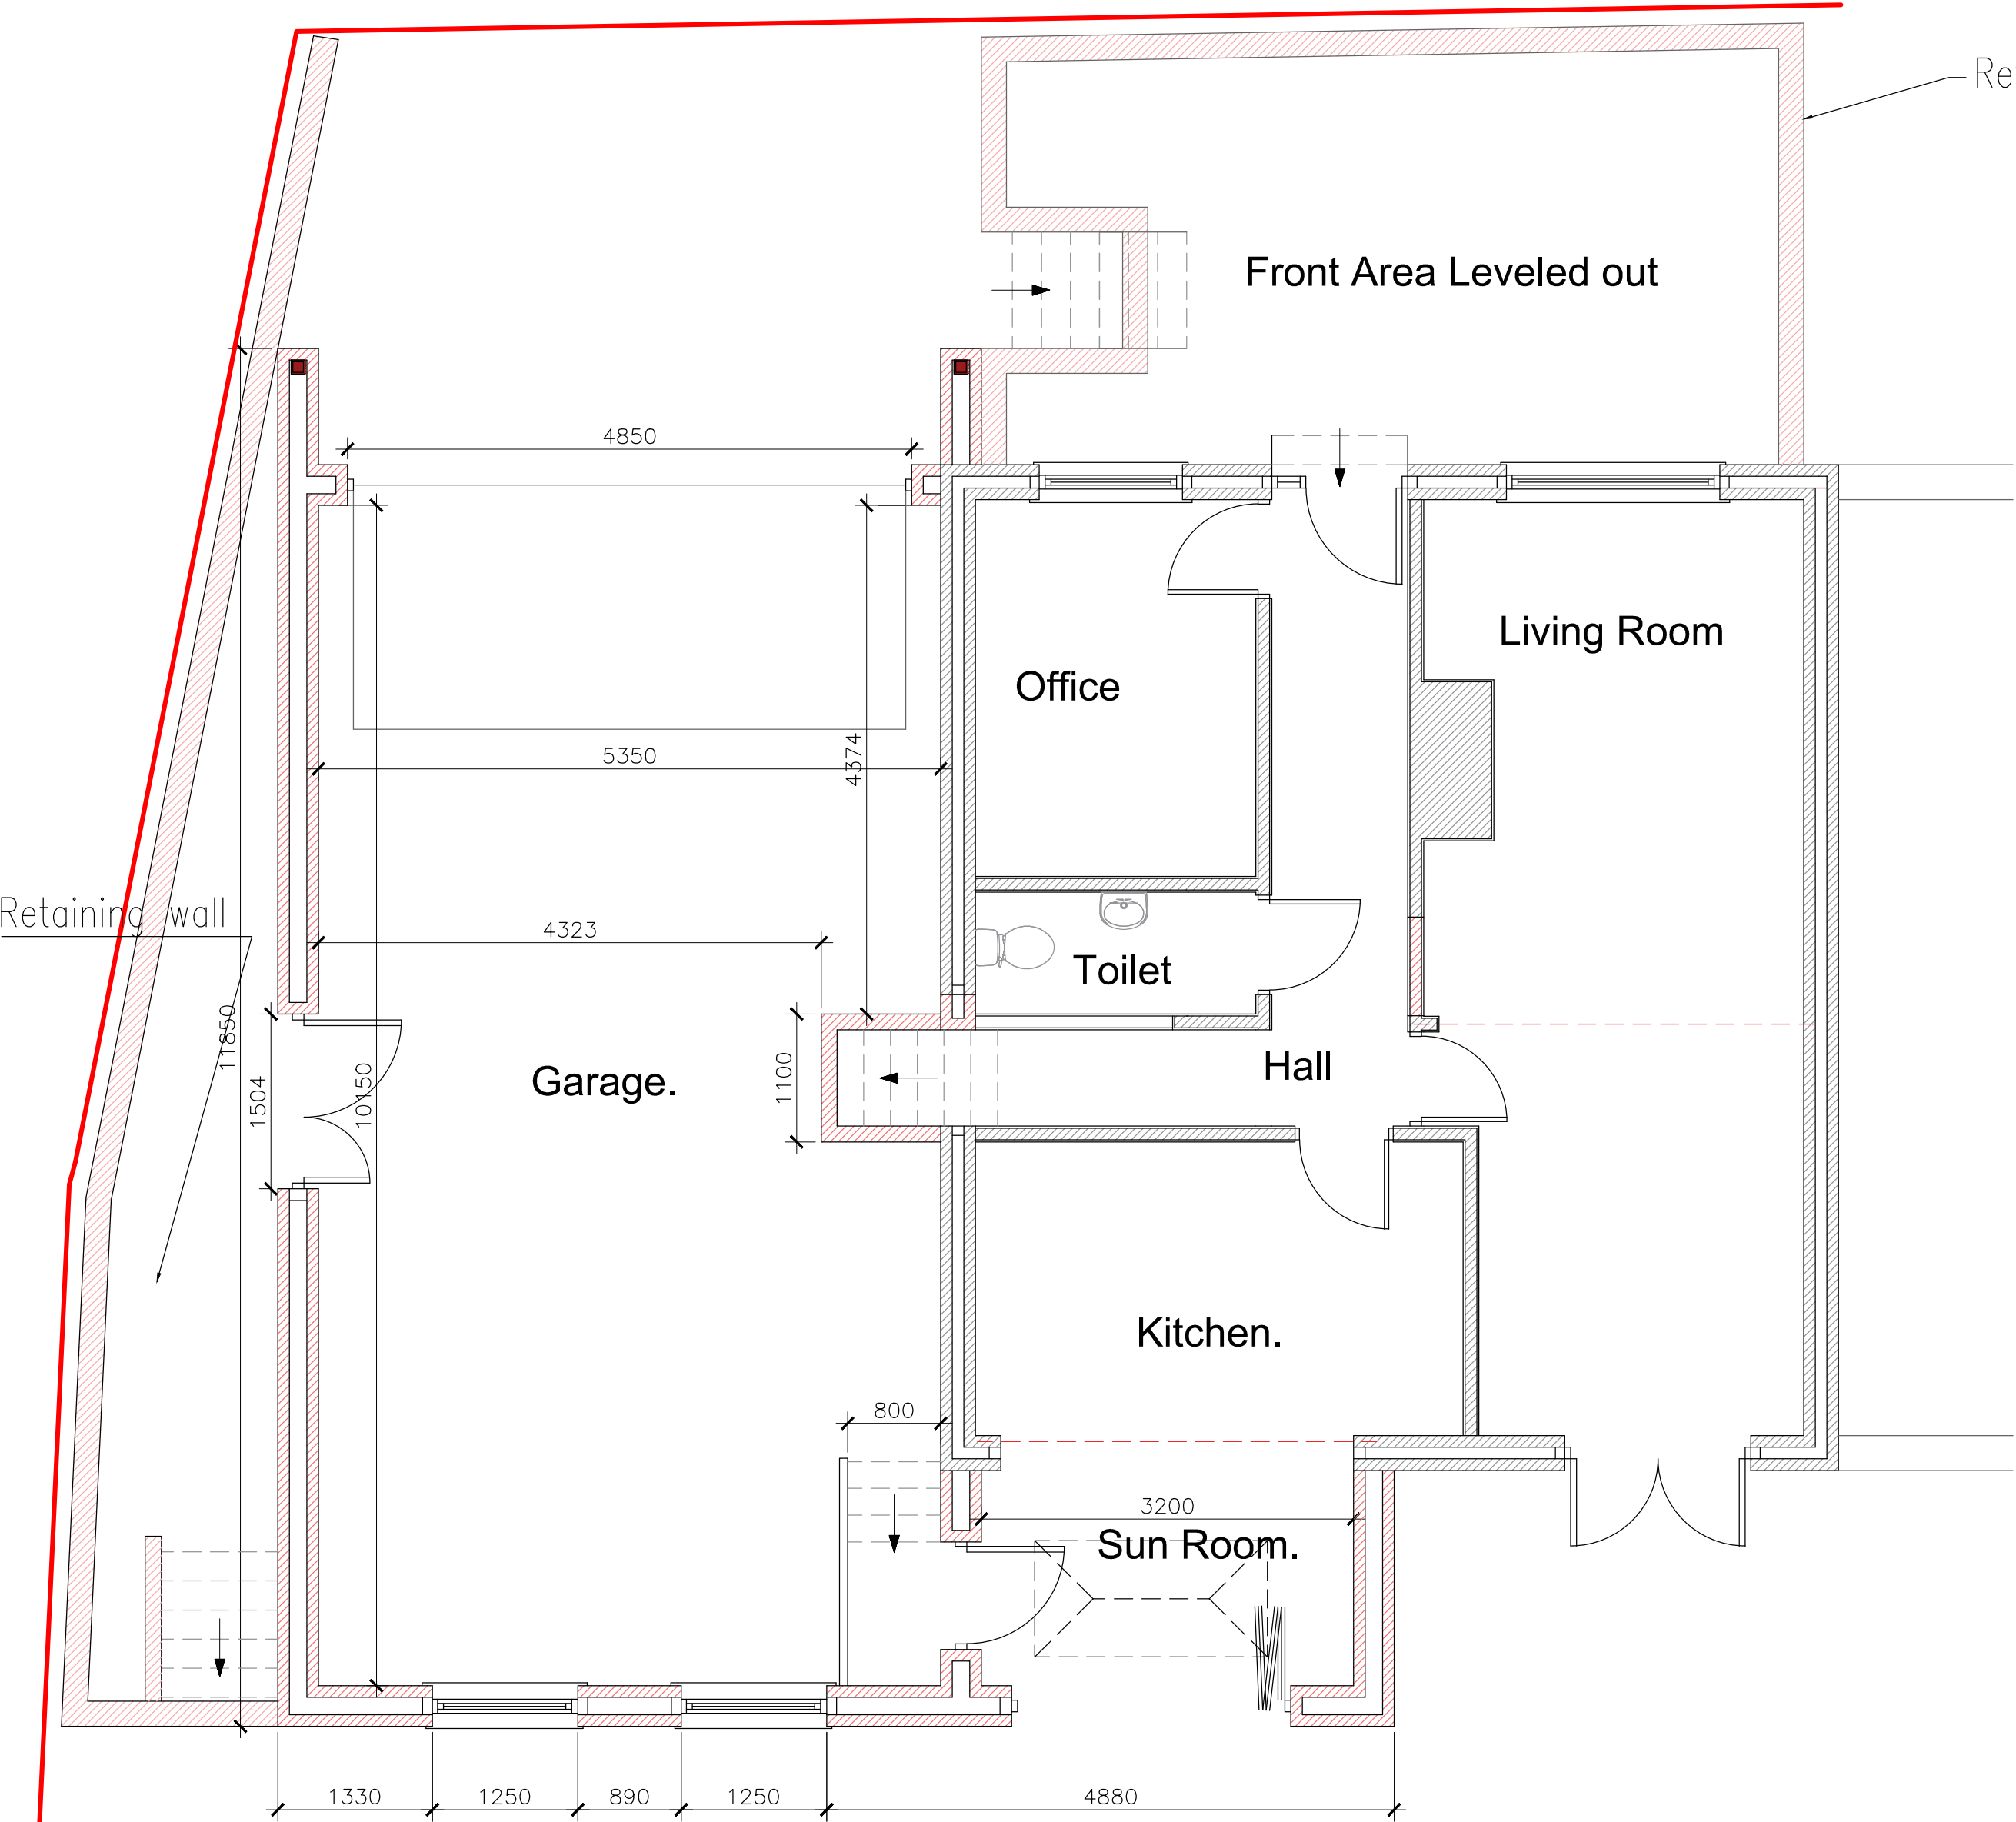
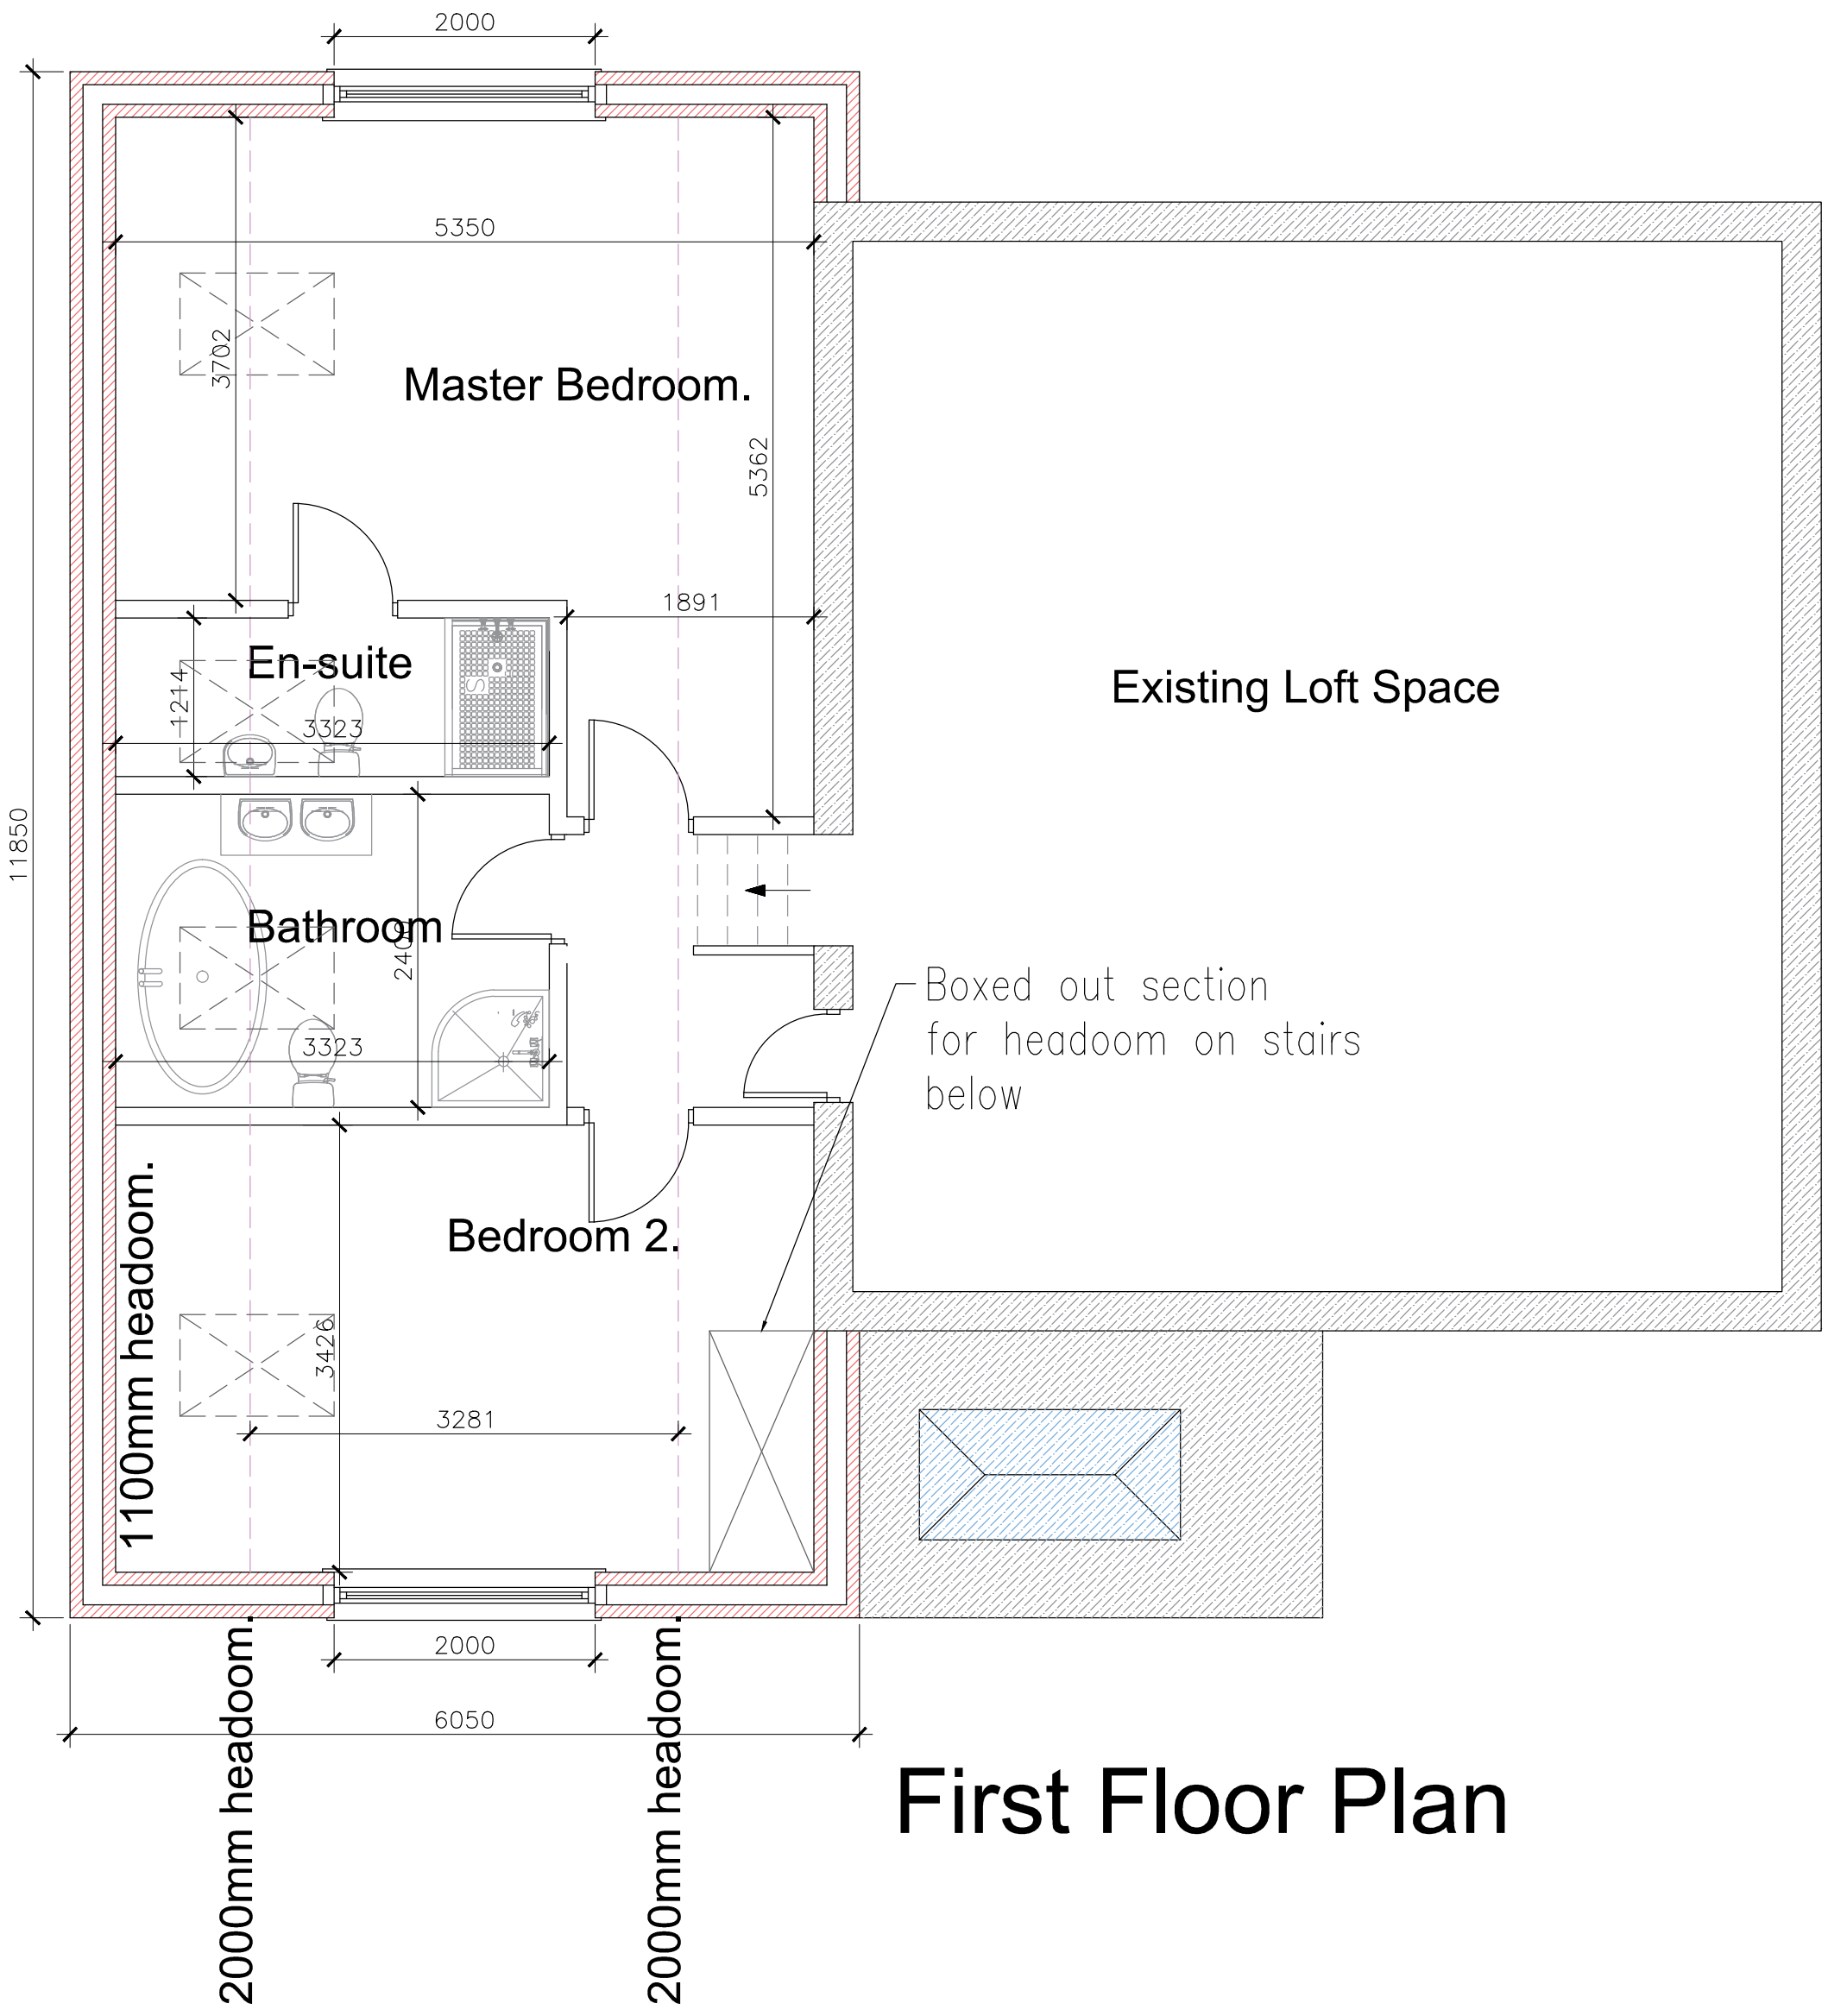
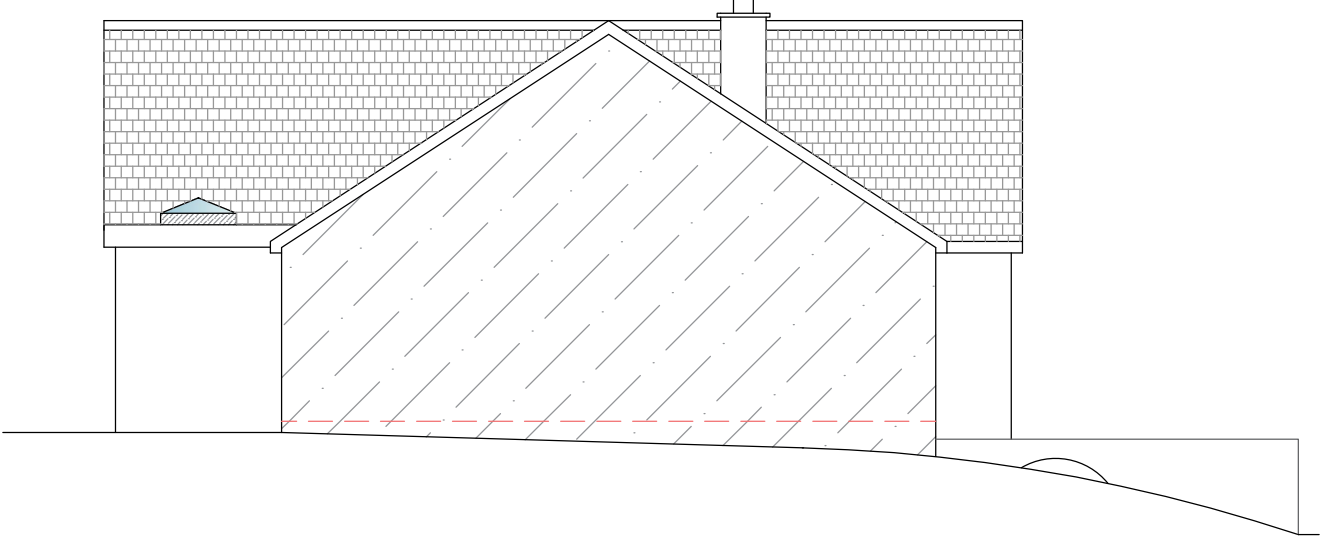
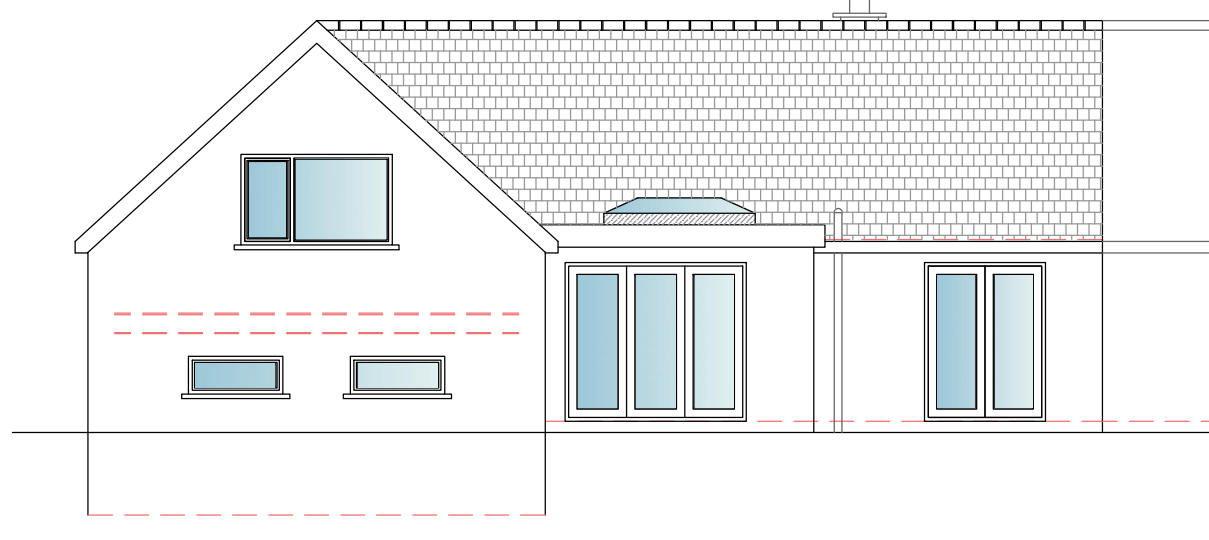
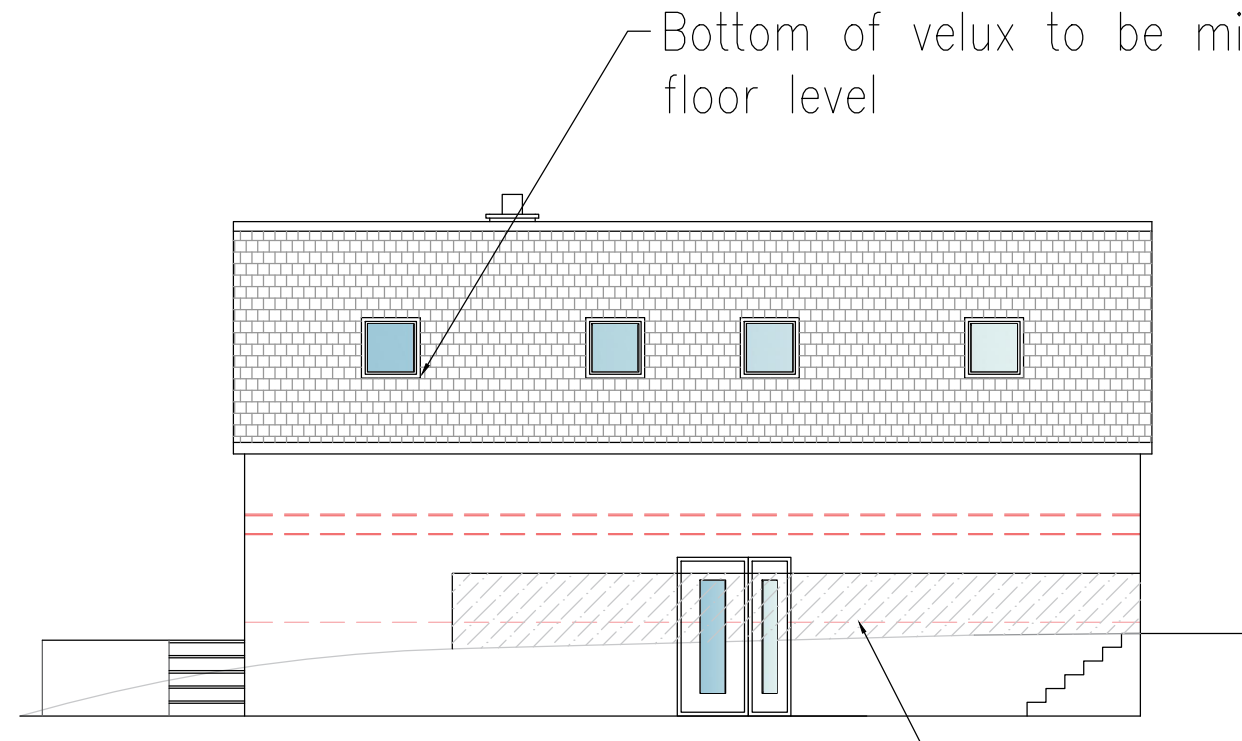


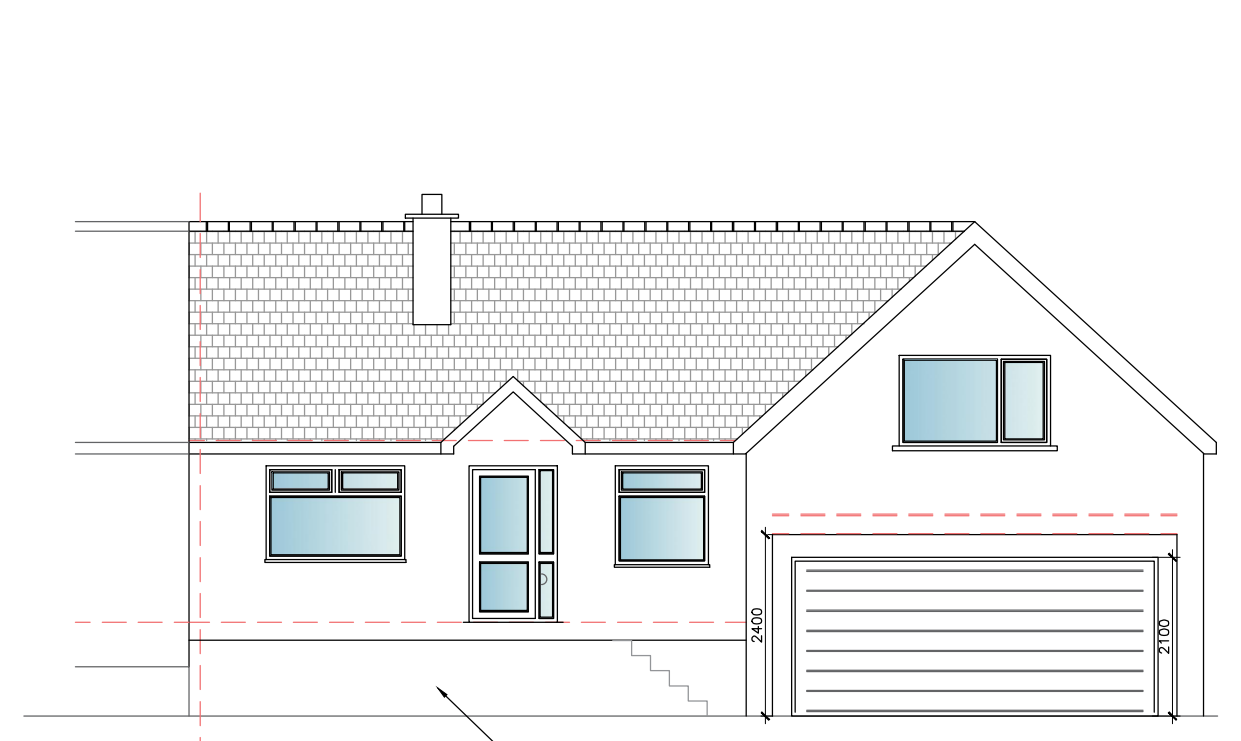

Ground Floor Plan

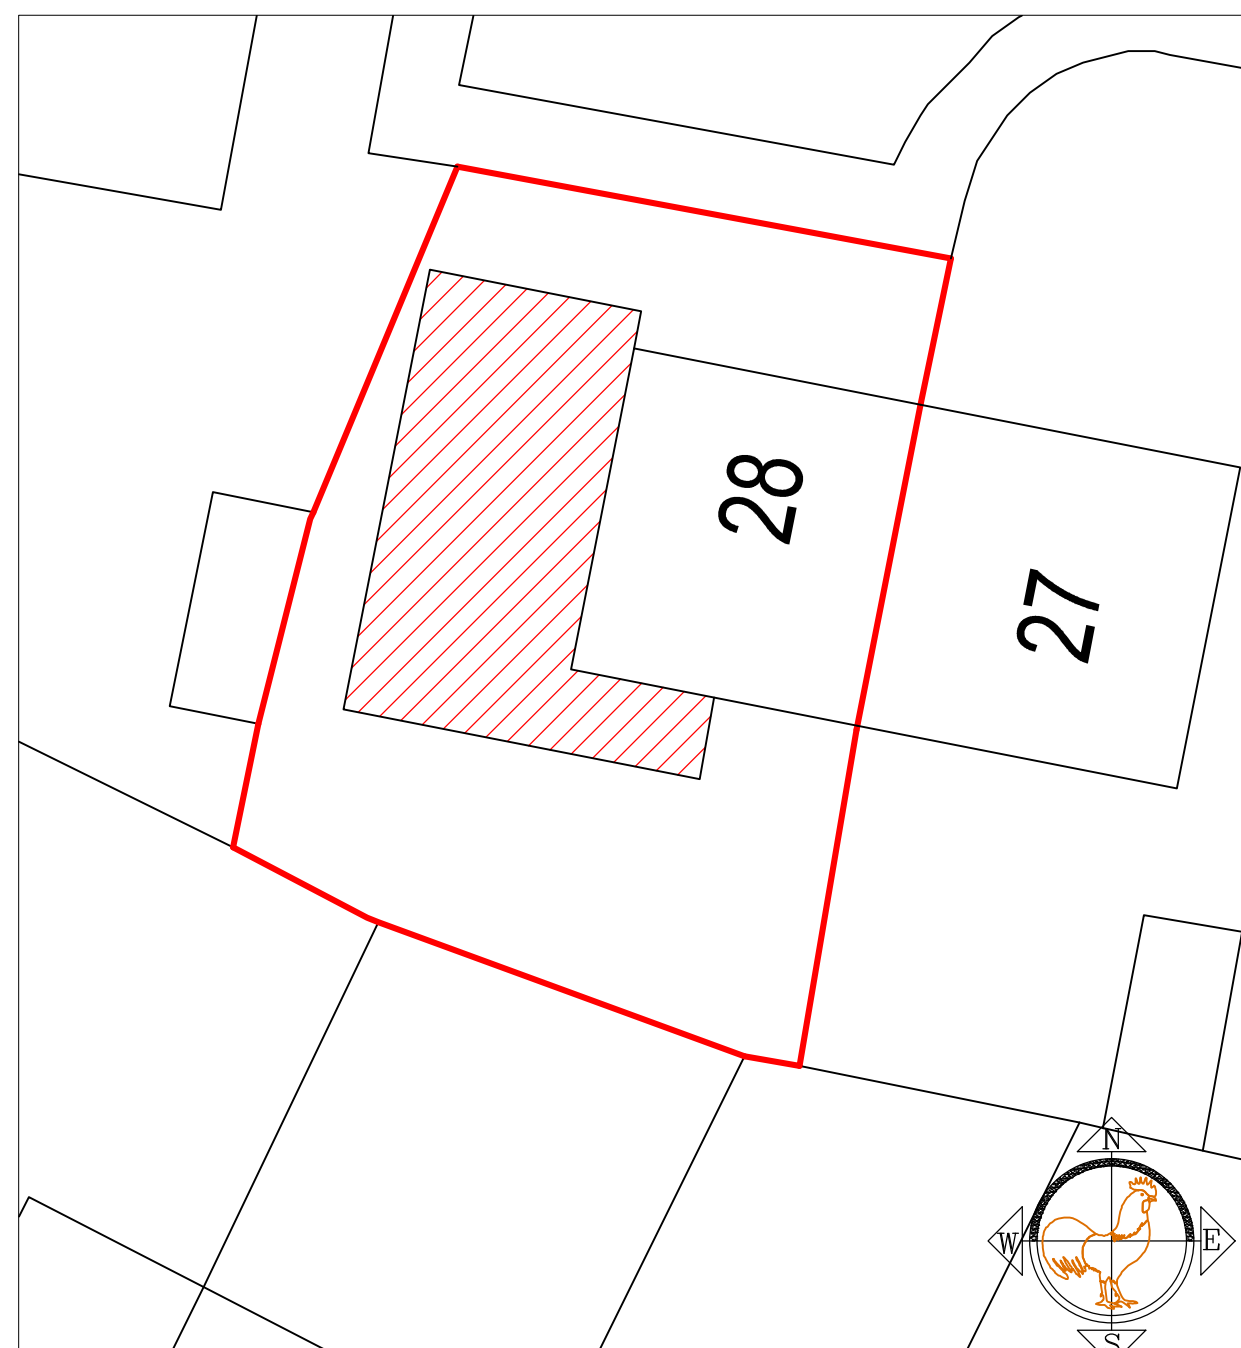

First Floor Plan

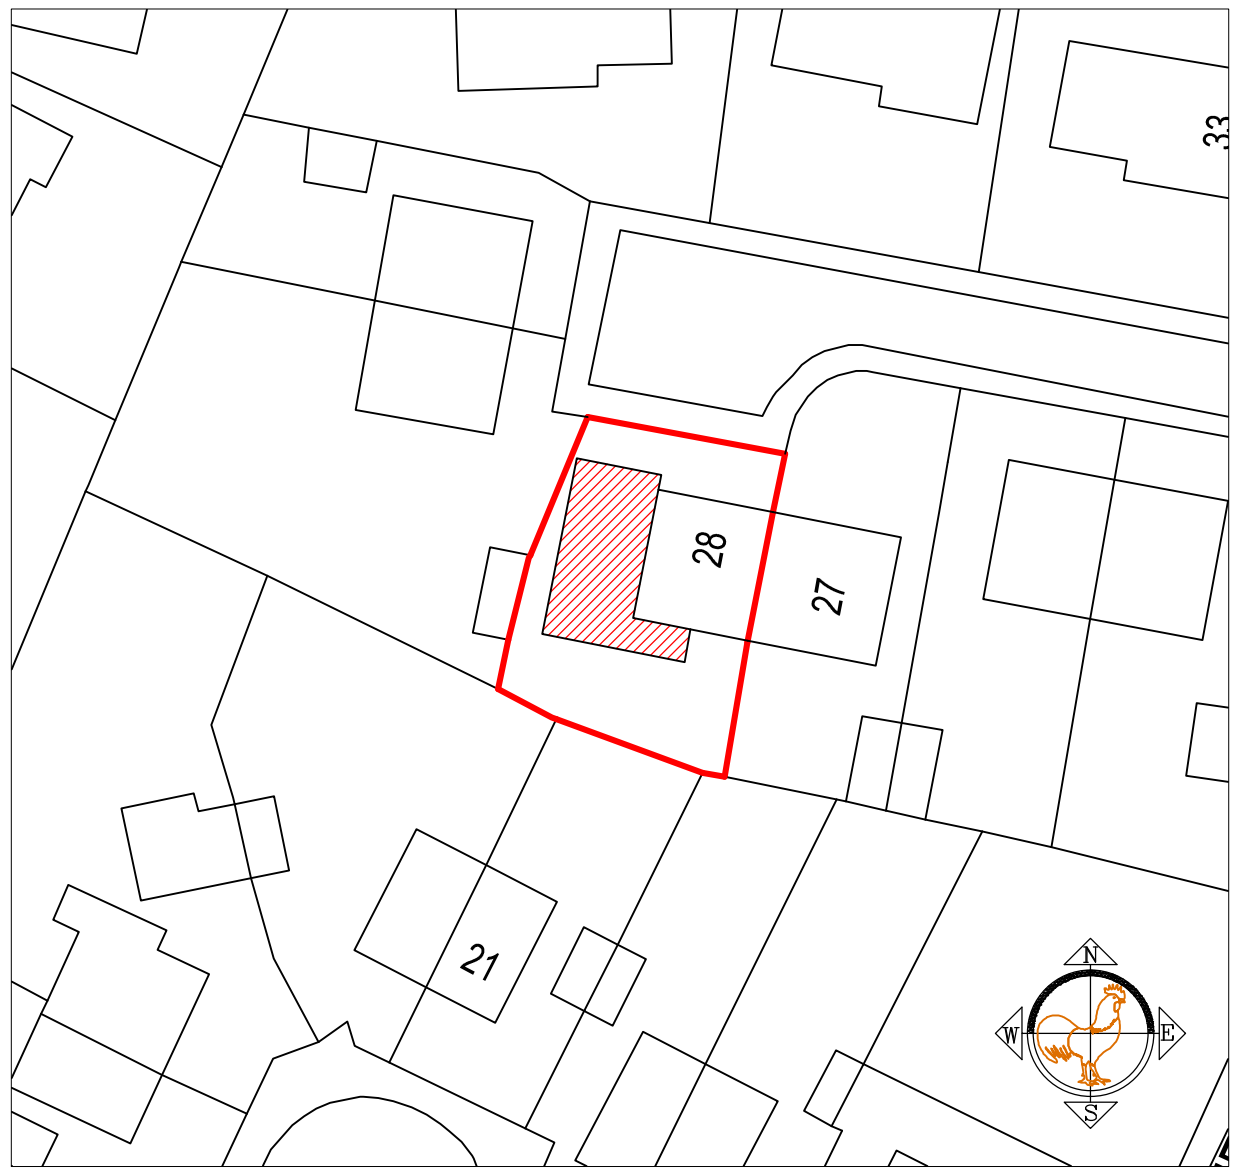

Retaining wall to level up

Bottom of velux to be minimum 1800mm from finished floor level

1000mm High Hit and miss Timber Fence