

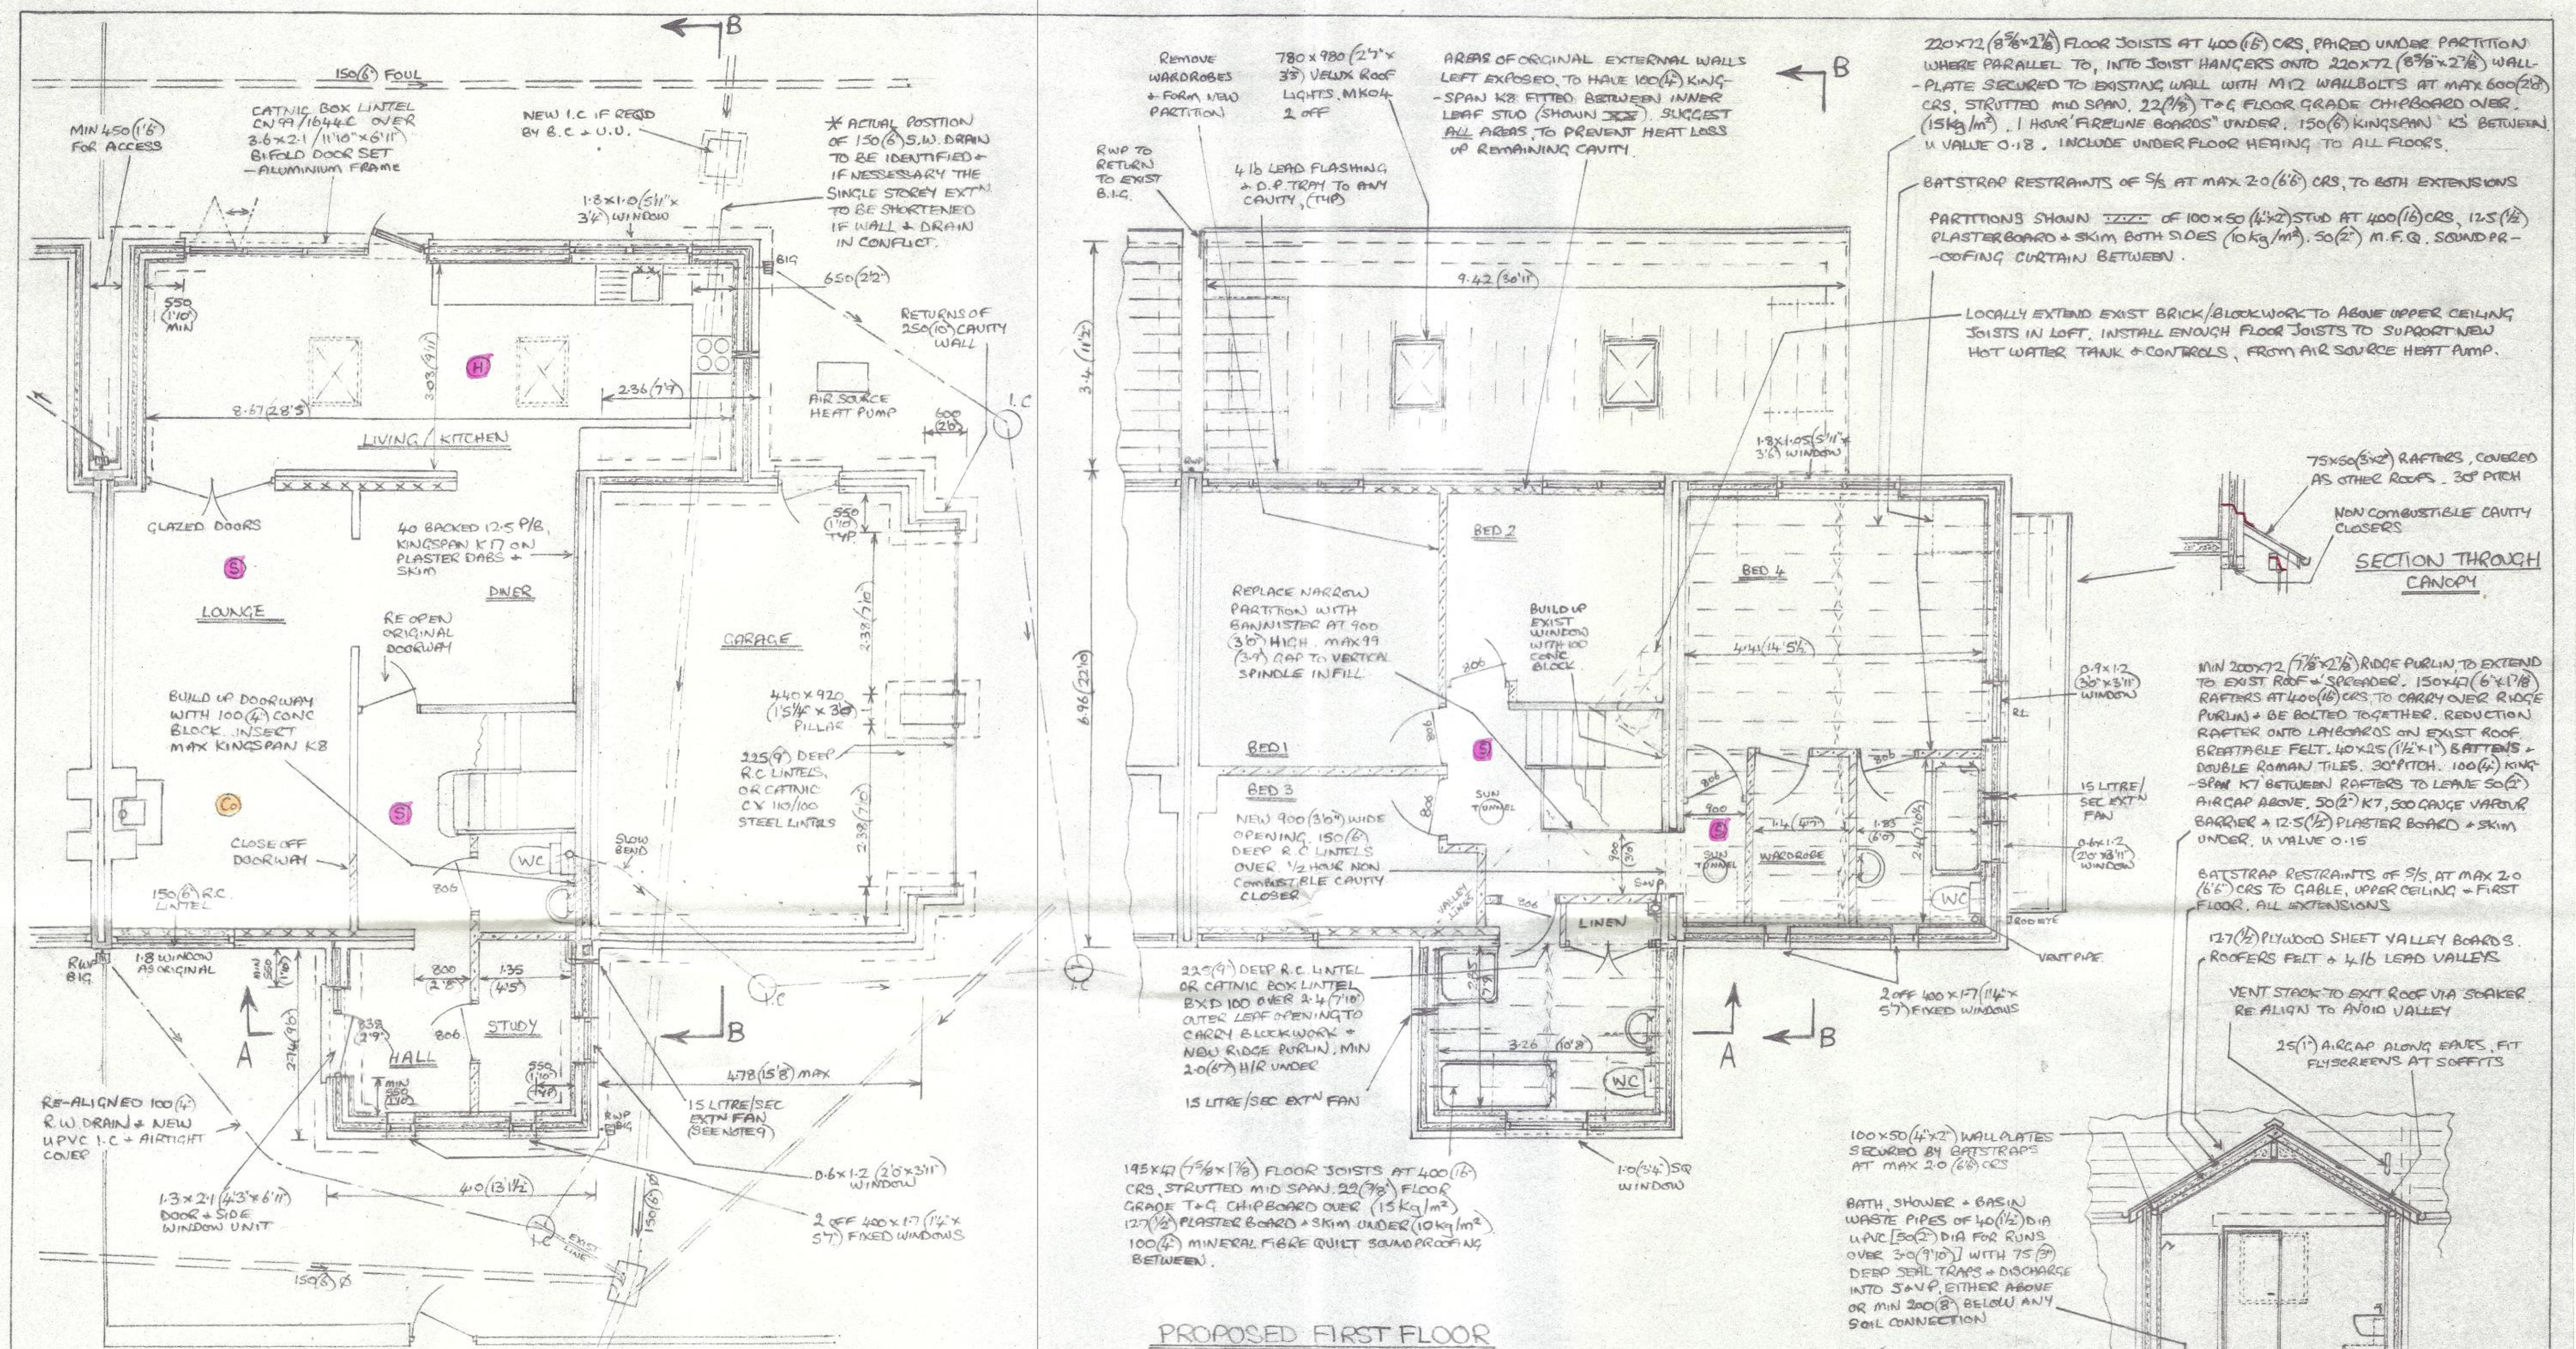
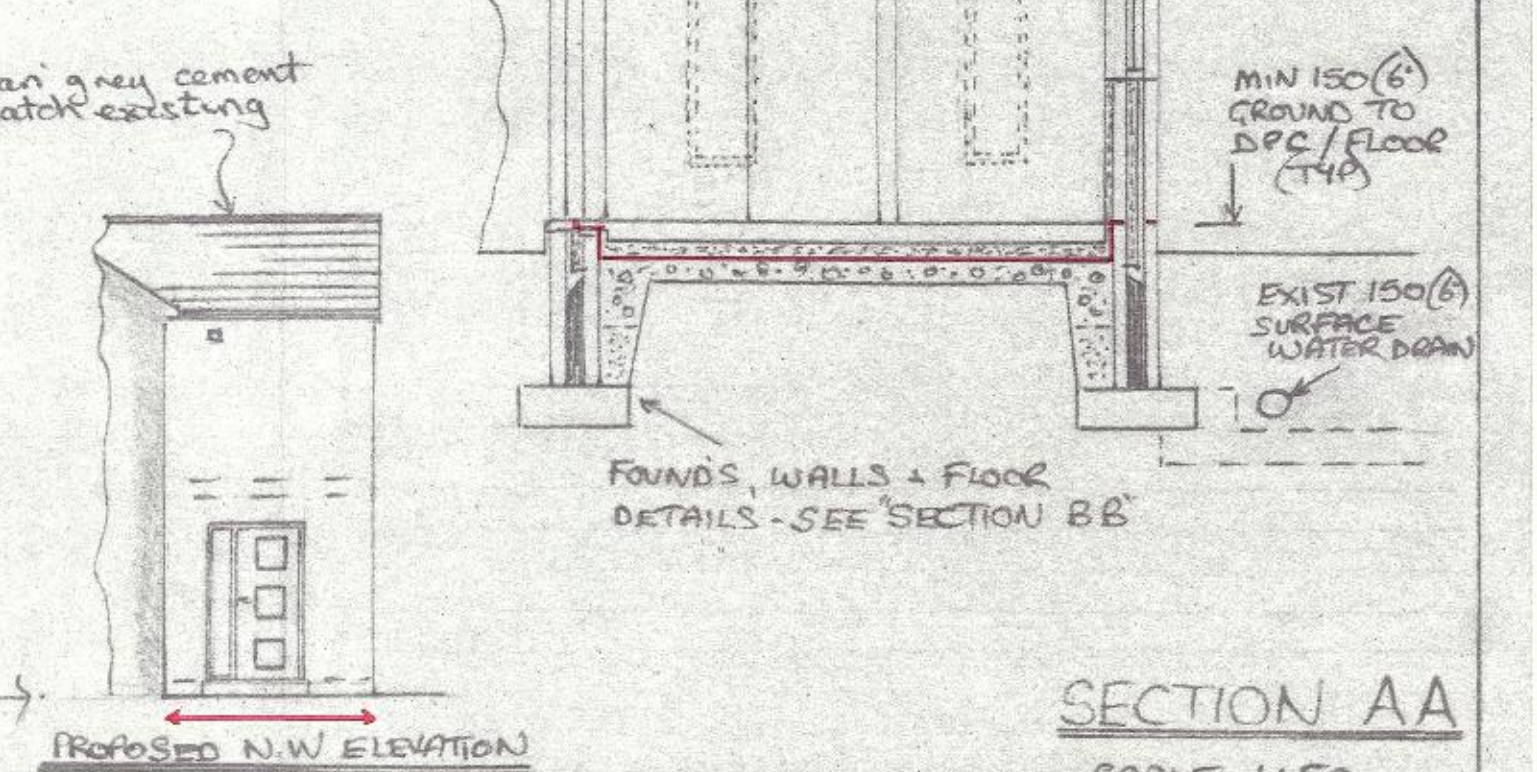


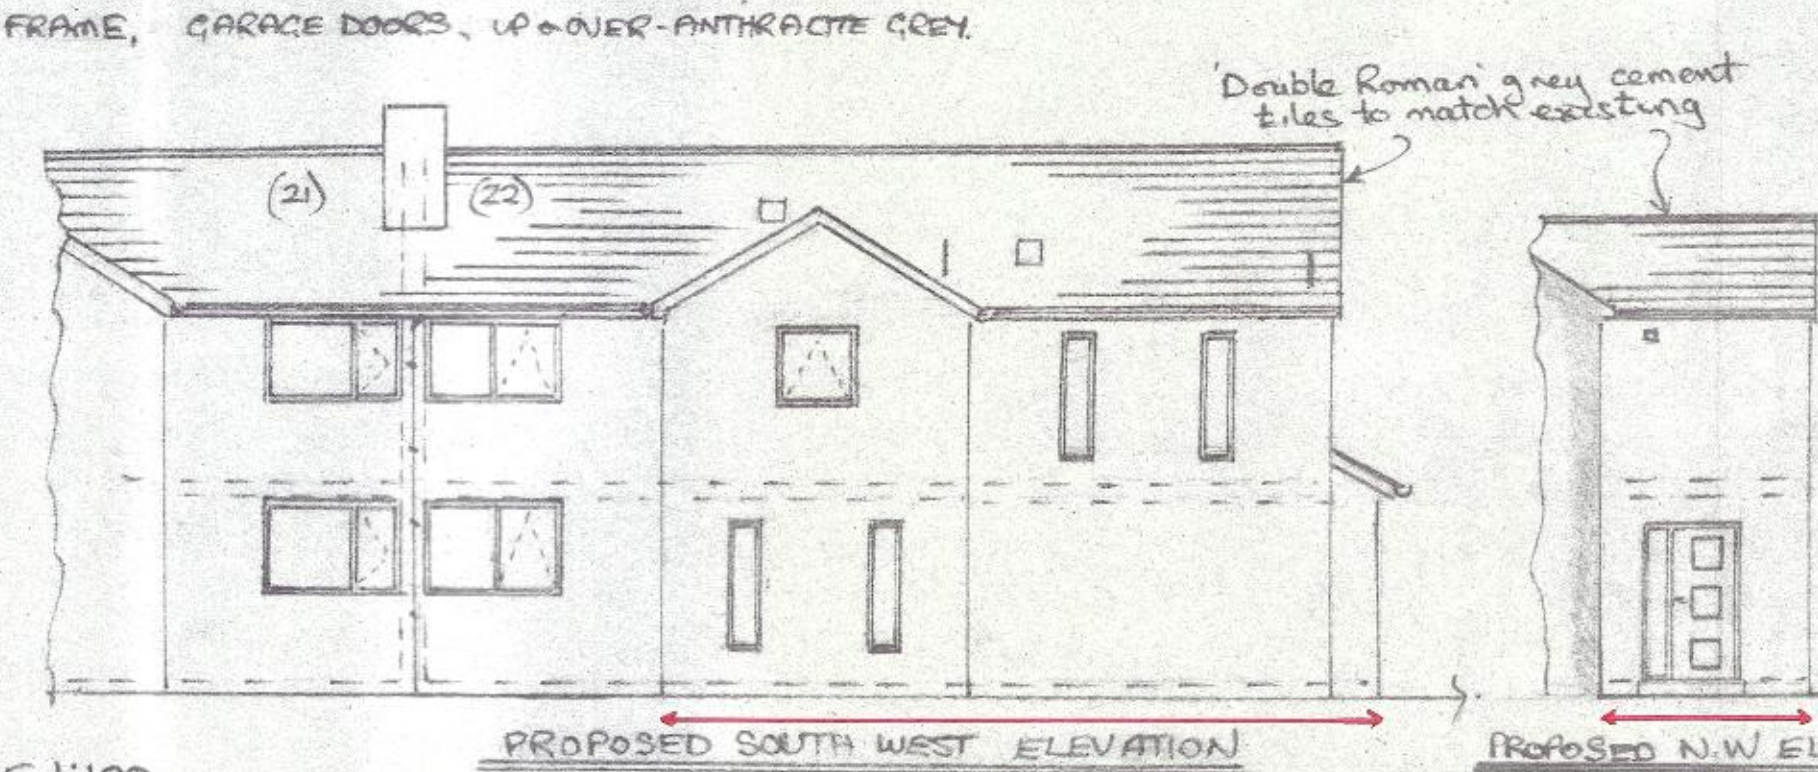

- ROOF COVERING TO TWO STOREY EXTENSIONS - DOUBLE ROMAN CEMENT TILES, GREY TO MATCH EXISTING TO SINGLE STOREY EXTENSION - 'REDLAND REGENT' BOLD ROLL CEMENT TILES (TO OBTAIN 15° PITCH) THROUGH COLOUR (GREY)
- EXTERNAL WALL FINISH TO BE 'K REWD' - WHITE THROUGHOUT
- WINDOWS TO BE ANTHRACITE GREY UPVC. PERSONNEL DOORS - ANTHRACITE GREY COMPOSITE/UPVC.
- BIFOLD DOORS TO BE ANTHRACITE GREY - ALUMINIUM FRAME, GARAGE DOORS - UP + OVER - ANTHRACITE GREY.

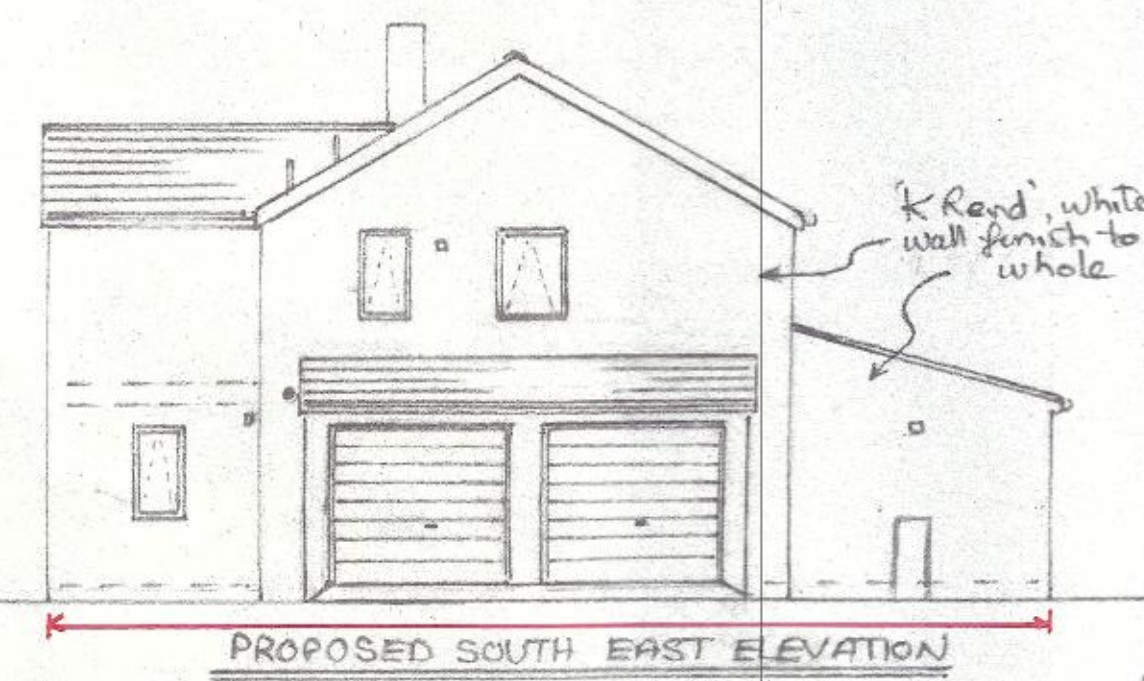

SCALE 1:100

SECTION AA
SCALE 1:50