


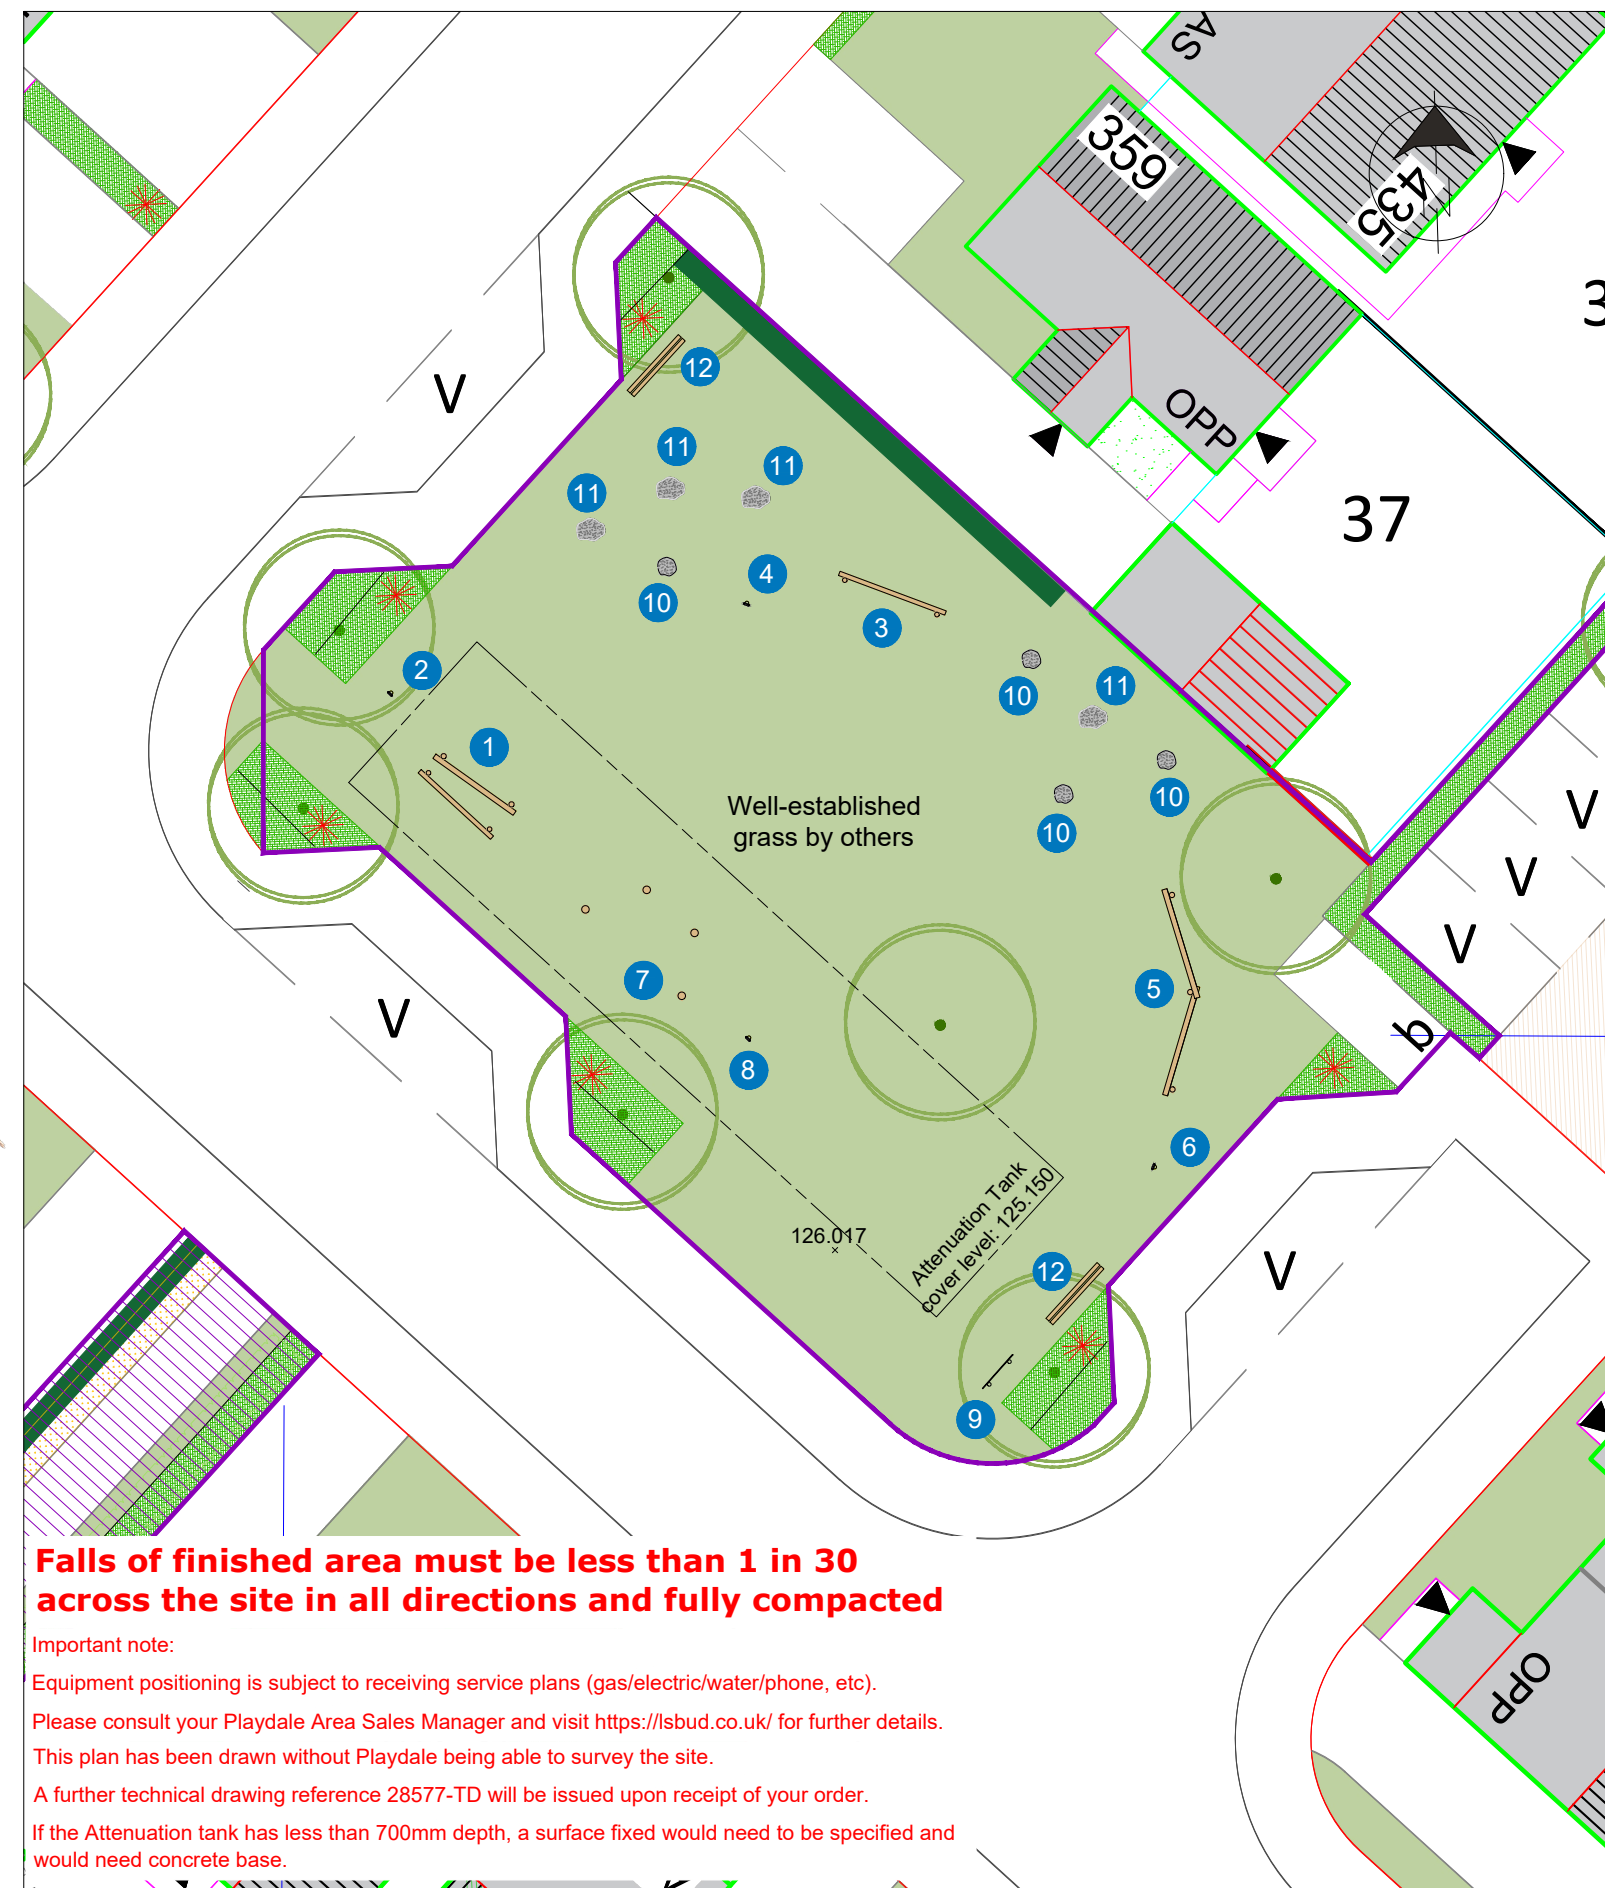

General Notes & Key

1. Sit Ups - SGF*
2. Trim Trail Sign - Sit Ups (including Post) - TGF*
3. Press Ups - SGF*
4. Trim Trail Sign - Press Ups (including Post) - TGF*
5. Twin Balance Beam - SGF*
6. Trim Trail Sign - Balance Beams (including Post) - TGF*
7. Step Ups SGF*
8. Trim Trail Sign - Step Ups (including Post) - TGF*
9. Trim Trail Explanatory Sign (including Posts) - TGF*
10. Natural Boulder 1 - Approx. (L) 0.5m x (W) 0.5m x (H) 0.5m
11. Natural Boulder 2 - Approx. (L) 0.75m x (W) 0.6m x (H) 0.6m
12. Ellerside Bench - TGF*

Client Approval

Name	
Signature	
Date	

i Our steel in the ground fixing system offers superior guarantees. Ask your Area Manager for more information.

Falls of finished area must be less than 1 in 30 across the site in all directions and fully compacted

Important note:
 Equipment positioning is subject to receiving service plans (gas/electric/water/phone, etc).
 Please consult your Playdale Area Sales Manager and visit <https://lsbud.co.uk/> for further details.
 This plan has been drawn without Playdale being able to survey the site.
 A further technical drawing reference 28577-TD will be issued upon receipt of your order.
 If the Attenuation tank has less than 700mm depth, a surface fixed would need to be specified and would need concrete base.