


REF	DESCRIPTION	sqM
A	STY	24
B	STORE	12
C	ISO FREIGHT	23
D	ISO FREIGHT	23
E	ANIMAL STORE	11
F	CARAVAN (REMOVED)	29
G	STATIC CARAVAN (HOME)	41
H	TIMBER GARAGE	21
I	STABLE	61
J	ANIMAL STORE	15
K	STABLE	27
M	STABLE	11
N	PORTACABIN	28
O	POLY TUNNEL	29
P	POLY TUNNEL	49
Q	POLY TUNNEL	32
R	MENAGE	371
S	STORE	31
T	ANIMAL STORE	18
V	ANIMAL STORE	7
W	ANIMAL STORE	9
X	ANIMAL STORE	7.6
Y	ANIMAL STORE	4.7
Z	ANIMAL STORE	3
AA	ANIMAL STORE	18

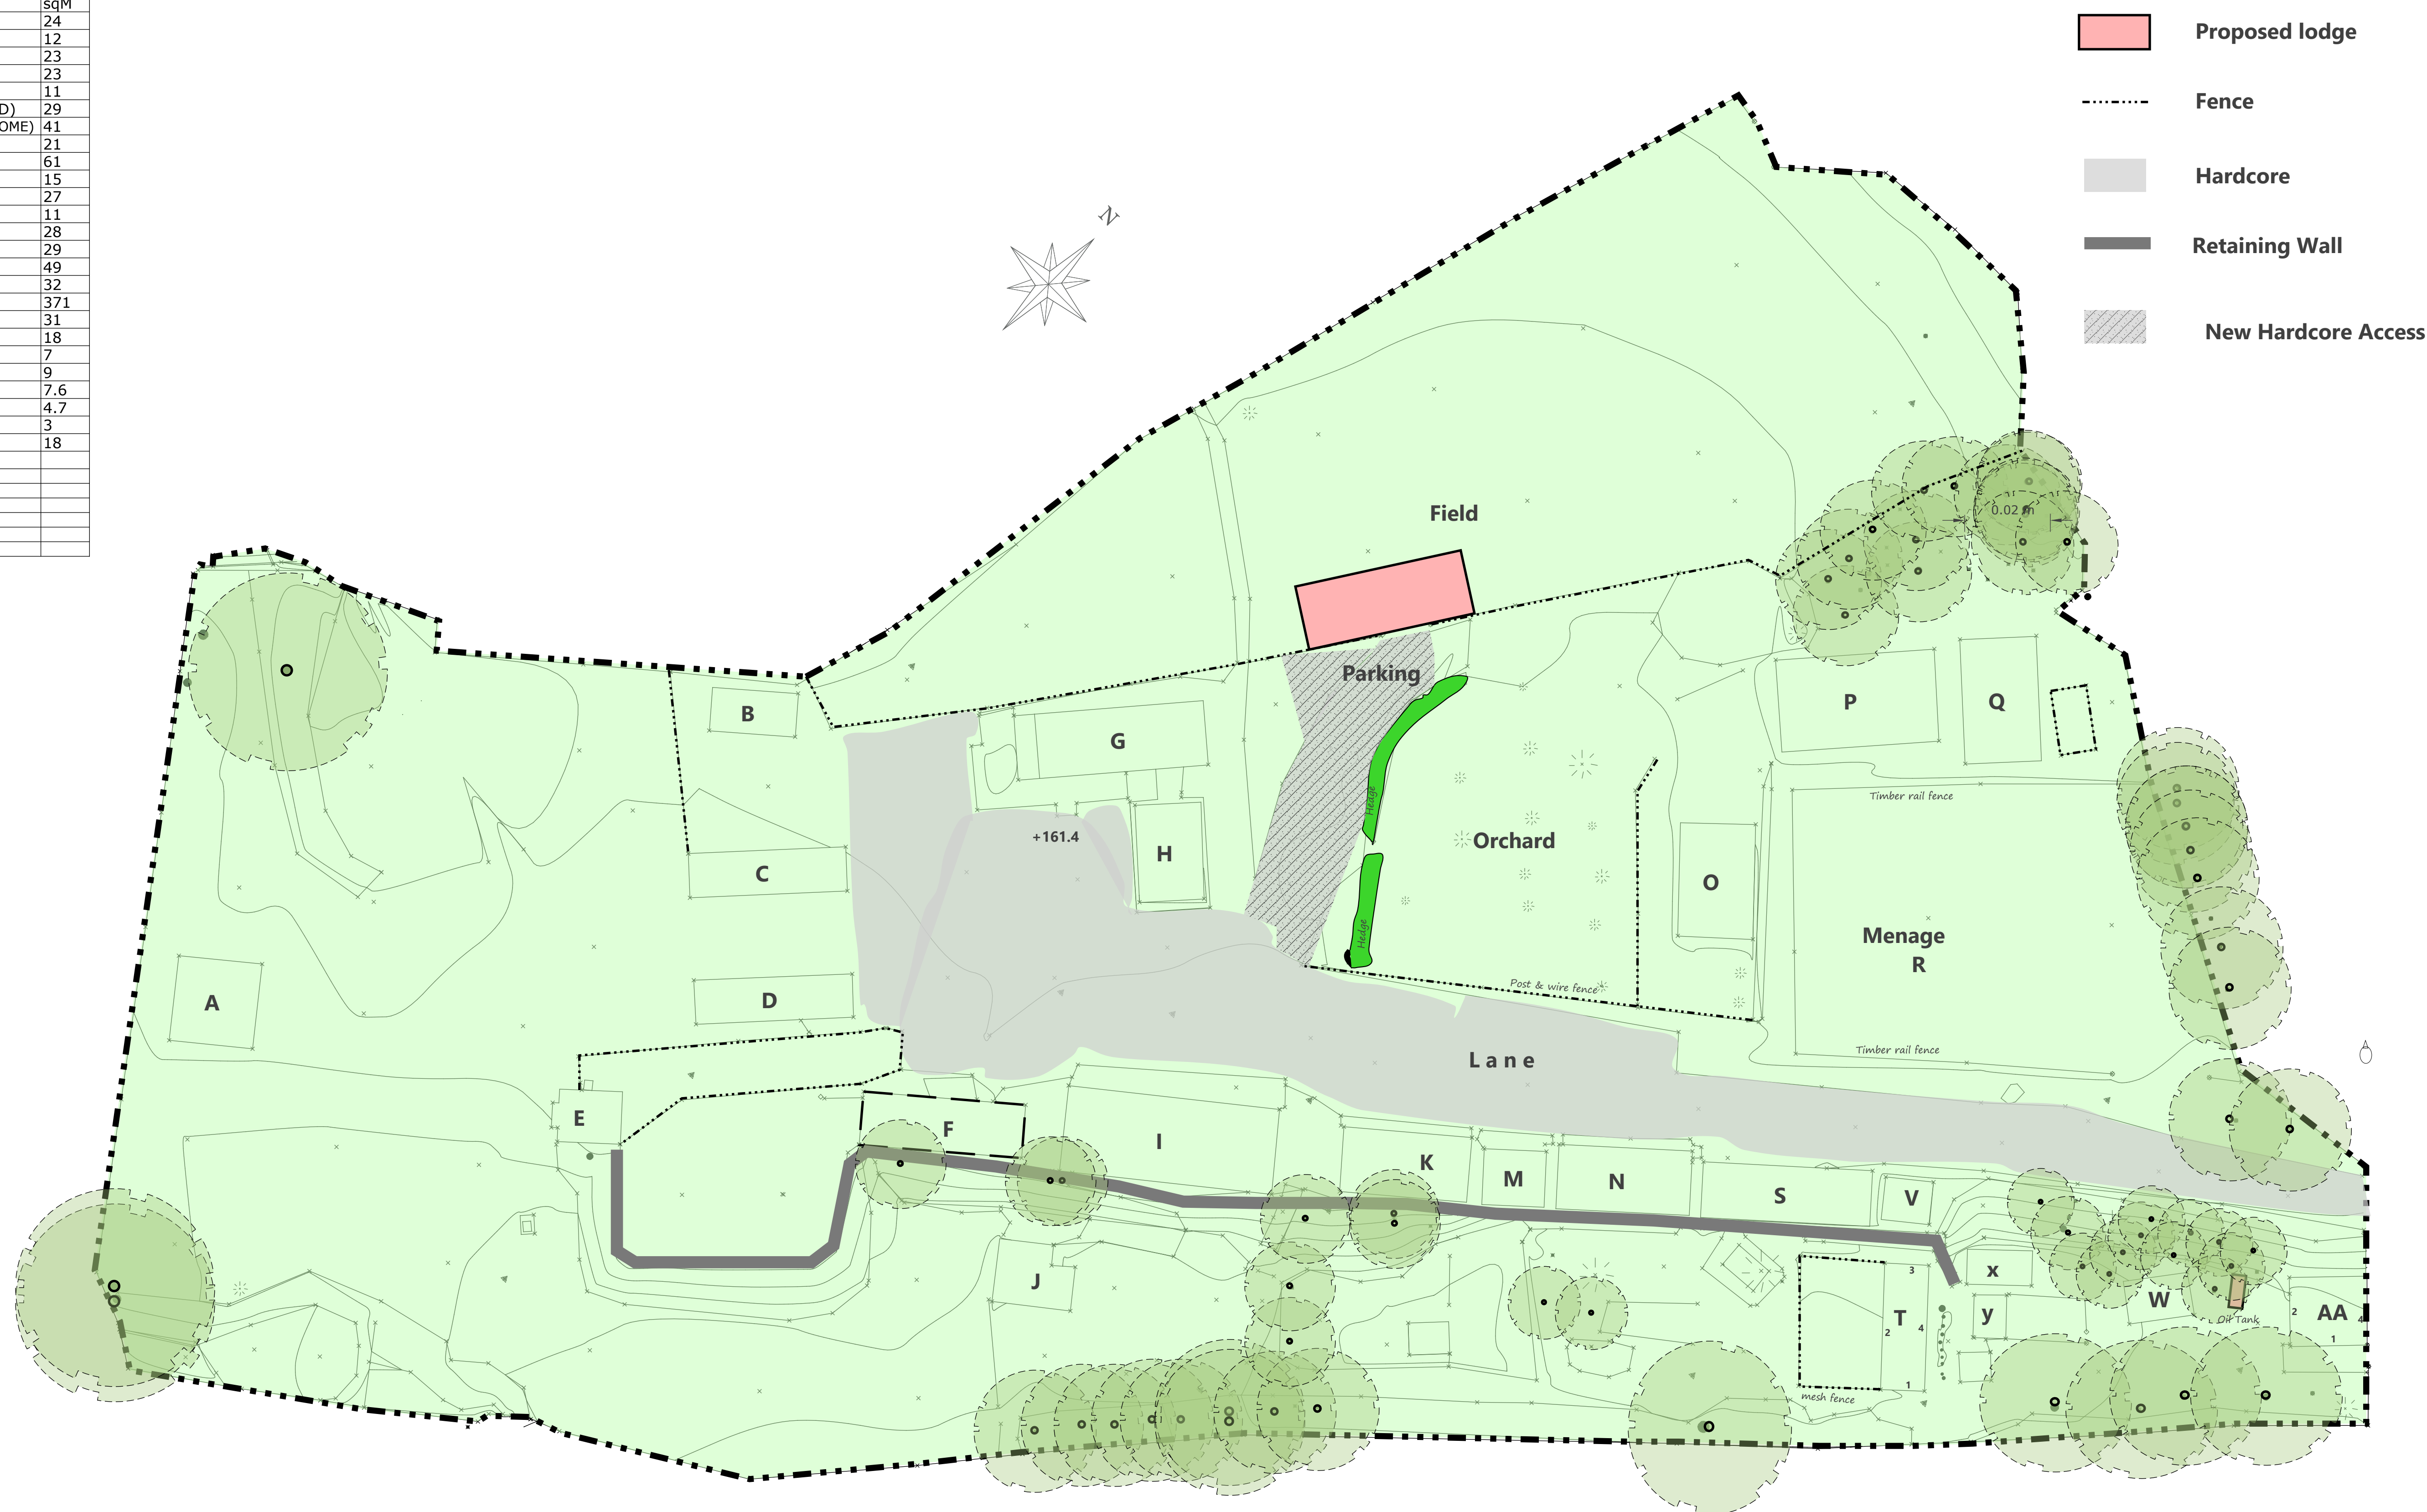

Site Plan

1:200