


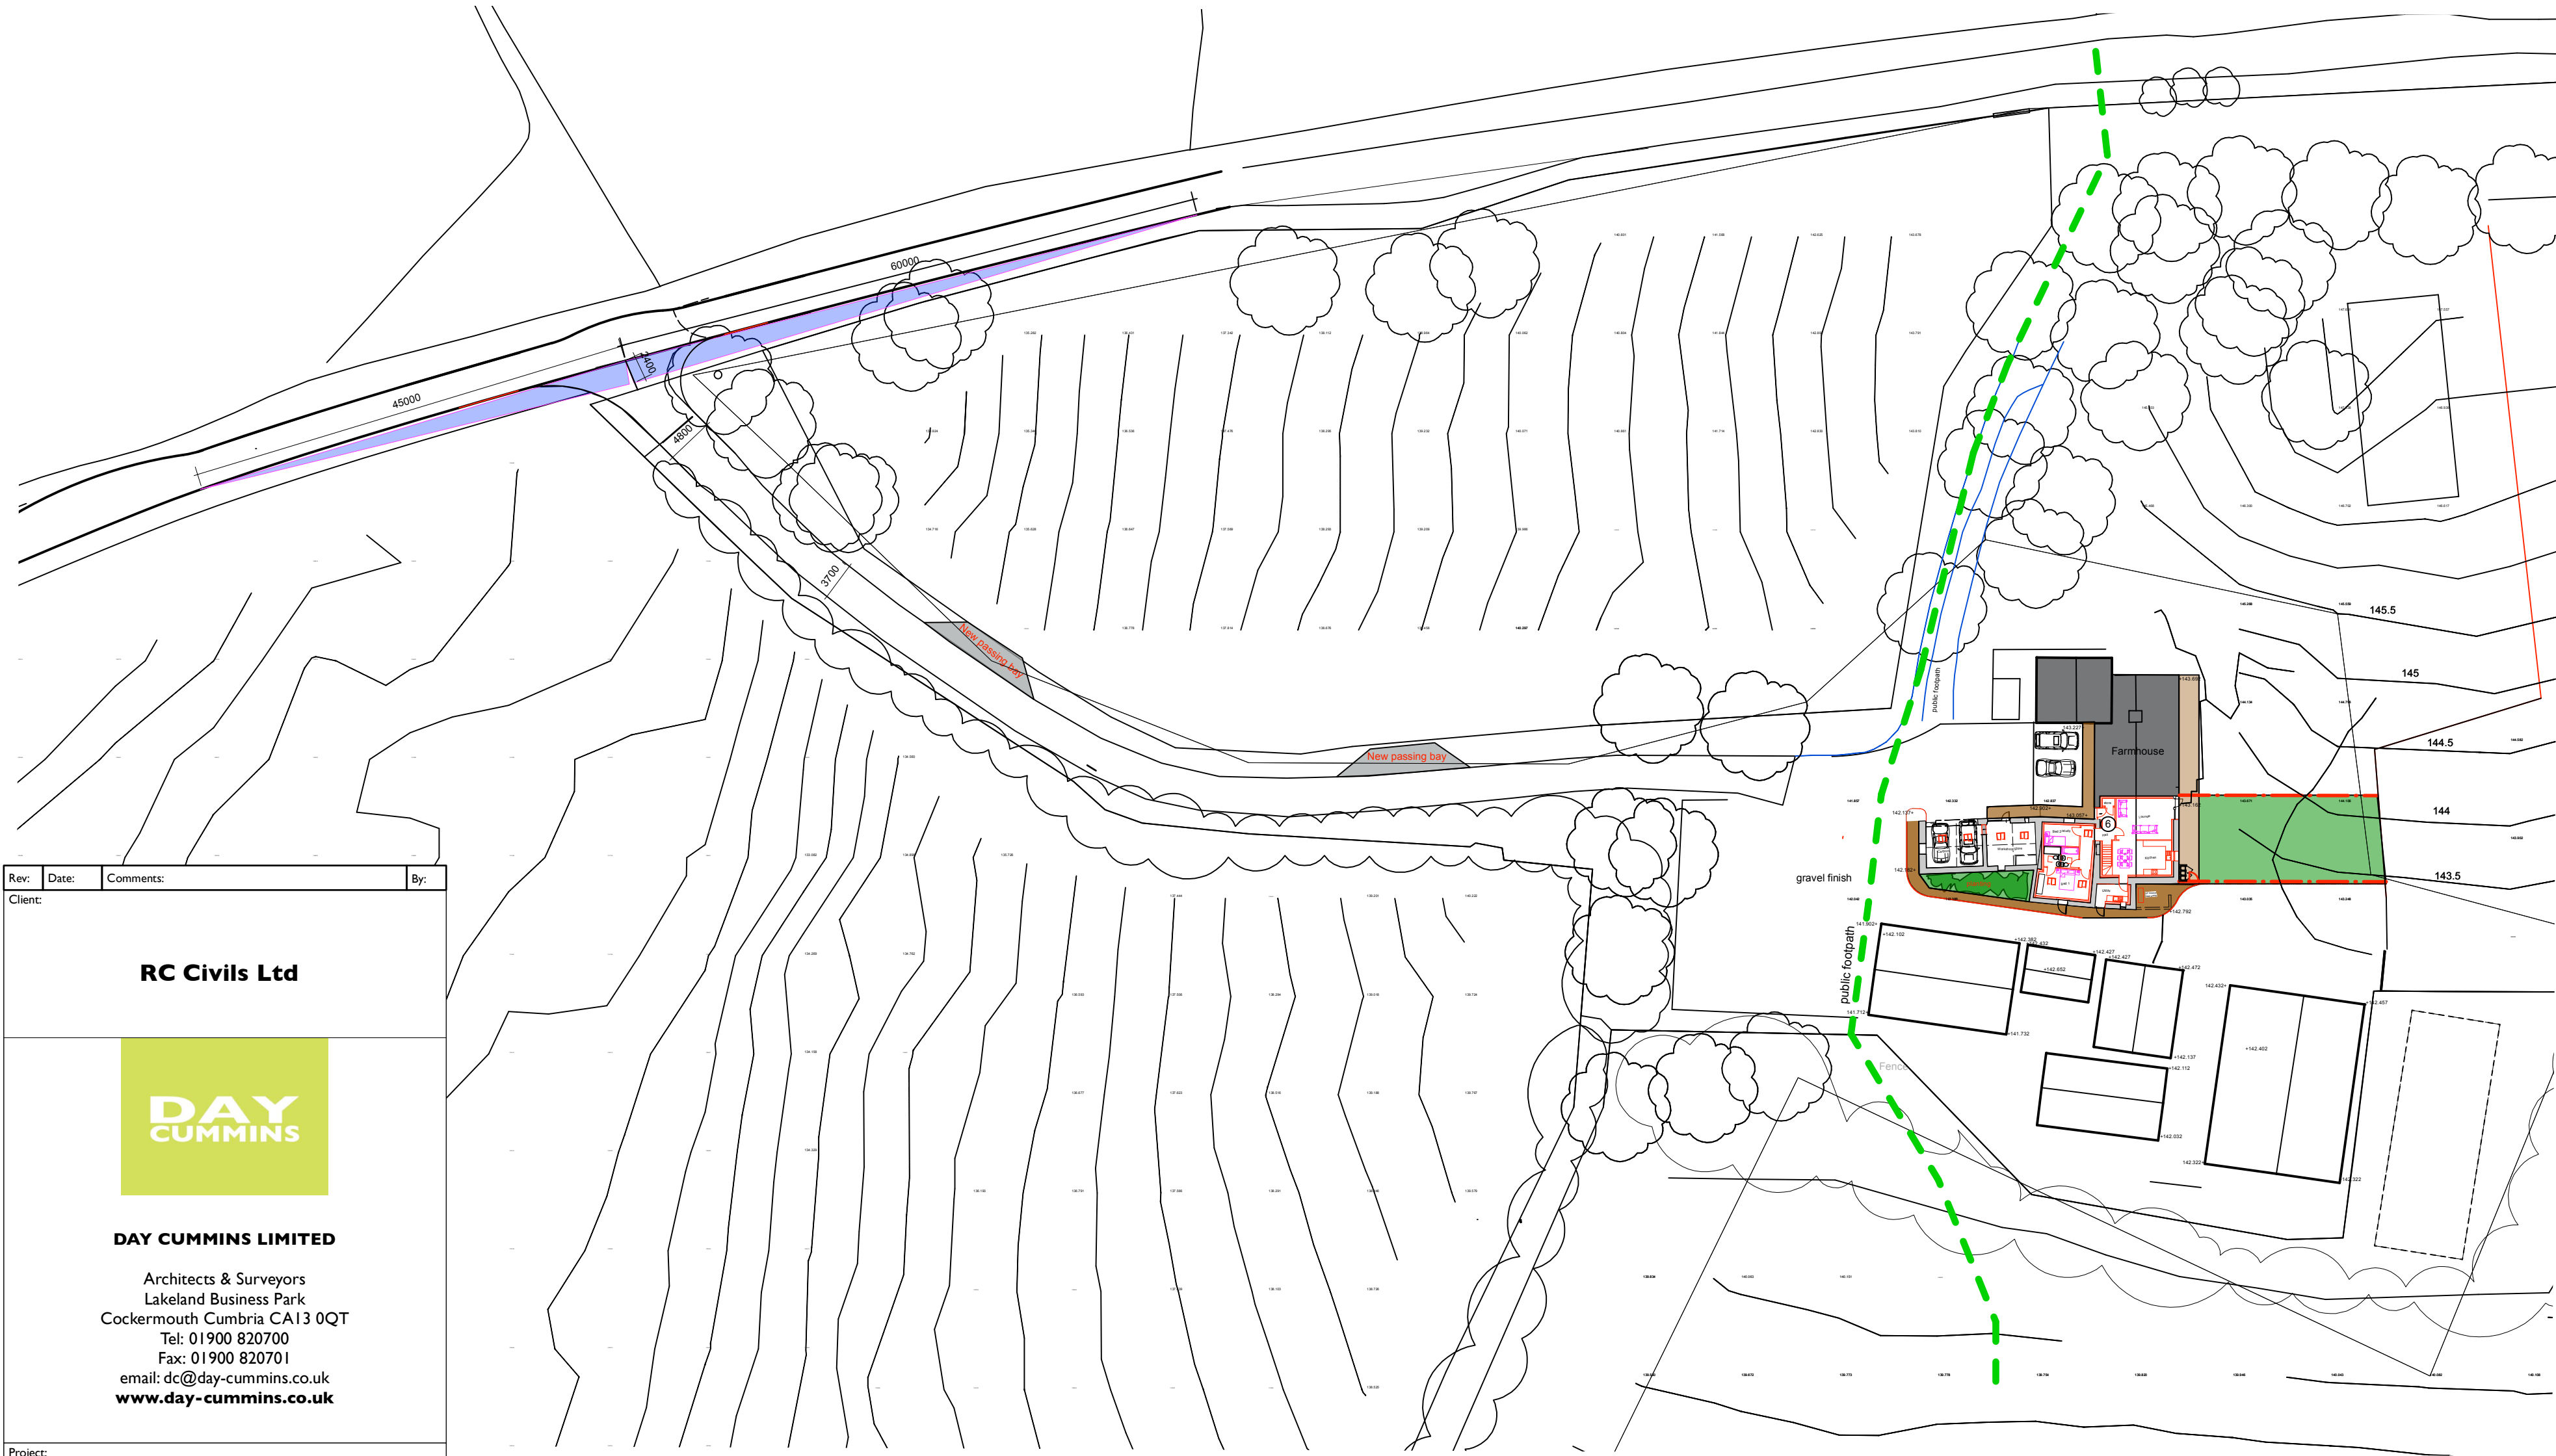

Rev:	Date:	Comments:	By:
Client:			
RC Civils Ltd			
			
DAY CUMMINS LIMITED			
Architects & Surveyors Lakeland Business Park Cockermouth Cumbria CA13 0QT Tel: 01900 820700 Fax: 01900 820701 email: dc@day-cummins.co.uk www.day-cummins.co.uk			
Project: Conversion of Barns at Mowbray Farm, Frizington			
Drawing Title: Proposed Site Block Plan			
Drawn: MD/LP	Checked: JM	Signed:	
Scale: 1:500	Date: 3/3/25	Paper Size: A2	
ALL DIMENSIONS TO BE CHECKED ON SITE FIGURED DIMENSIONS TO BE TAKEN IN PREFERENCE TO SCALED DIMENSIONS THIS DRAWING IS COPYRIGHT			
Project No: 6088	Drawing No: 11	Rev: B	