


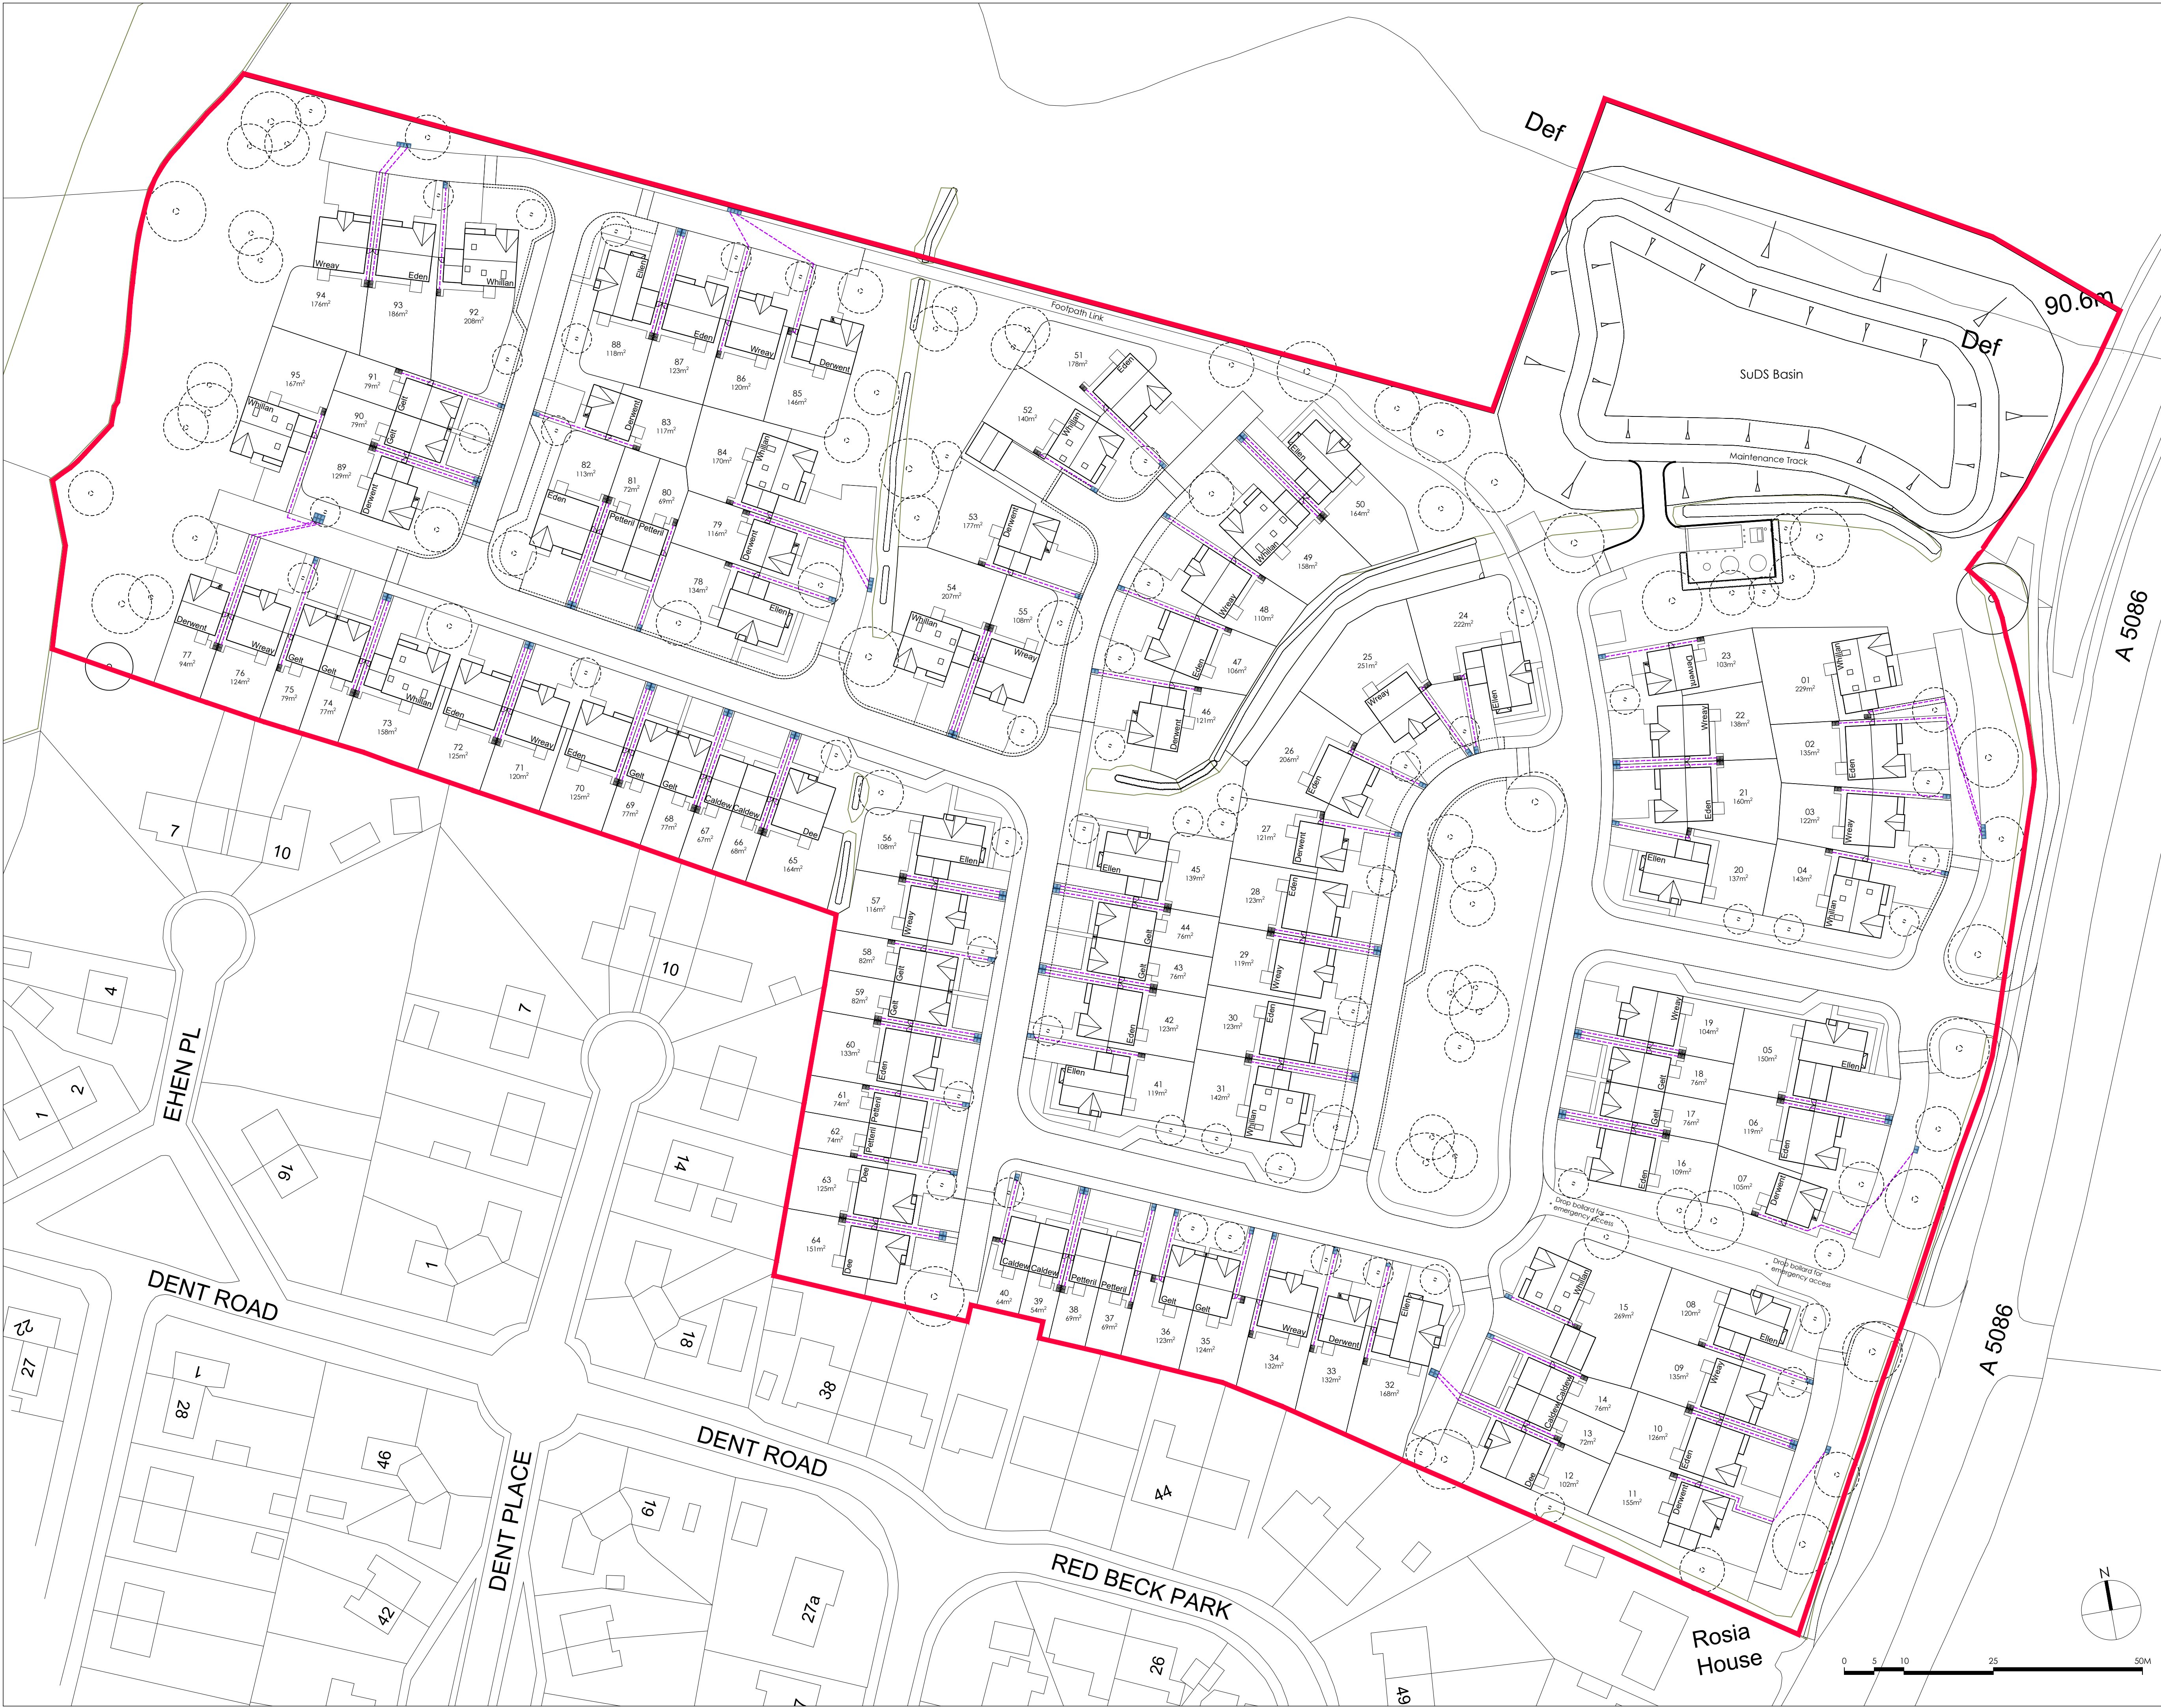

NOTES

ALL DIMENSIONS AND LEVELS ARE TO BE CHECKED ON SITE

ANY DISCREPANCIES ARE TO BE REPORTED TO THE ARCHITECT BEFORE ANY WORK COMMENCES

THIS DRAWING SHALL NOT BE SCALED TO ASCERTAIN ANY DIMENSIONS WORK TO FIGURED DIMS ONLY

THIS DRAWING SHALL NOT BE REPRODUCED WITHOUT EXPRESS WRITTEN PERMISSION FROM AFL LTD.

Key

- Site Boundary Redline
- Bin Storage Position
- Bin Collection Position
- Bin Collection Route

P3	29-08-25	Plots 13 & 14 to Caldew
P5	29-07-25	Amendments to client request and engineers info, including SuDS basin
P2	09-01-25	Suds basin and adjacent site red line boundary amended. Site entrances adjusted following feedback from transport consultants.
P1	02-12-24	First Issue
P0	DC	
rev	date/into	description

project	PARKSIDE ROAD
location	PARKSIDE ROAD, CLEATOR MOOR
client	GENESIS HOMES

AFL Architects
1st Floor
St Georges House
56 Peter Street
Manchester M1 2AB
t: +44(0)161 236 4263
f: +44(0)161 236 6484
w: www.afl-architects.com
e: mail@afl-uk.com
London office
t: +44 (0)20 3096 9263

AFL
architects

key plan

drawing title			
PARKSIDE ROAD, CLEATOR MOOR REFUSE AND RECYCLING PLAN			
dwg purpose			
PLANNING			
scale		1:500	
drawn		DC	checked DC
@ sheet size A1		rev date	09-01-2025
244102		AFL-ZZ-XX-DR-A-20121	P3
job number		drawing number	revision