
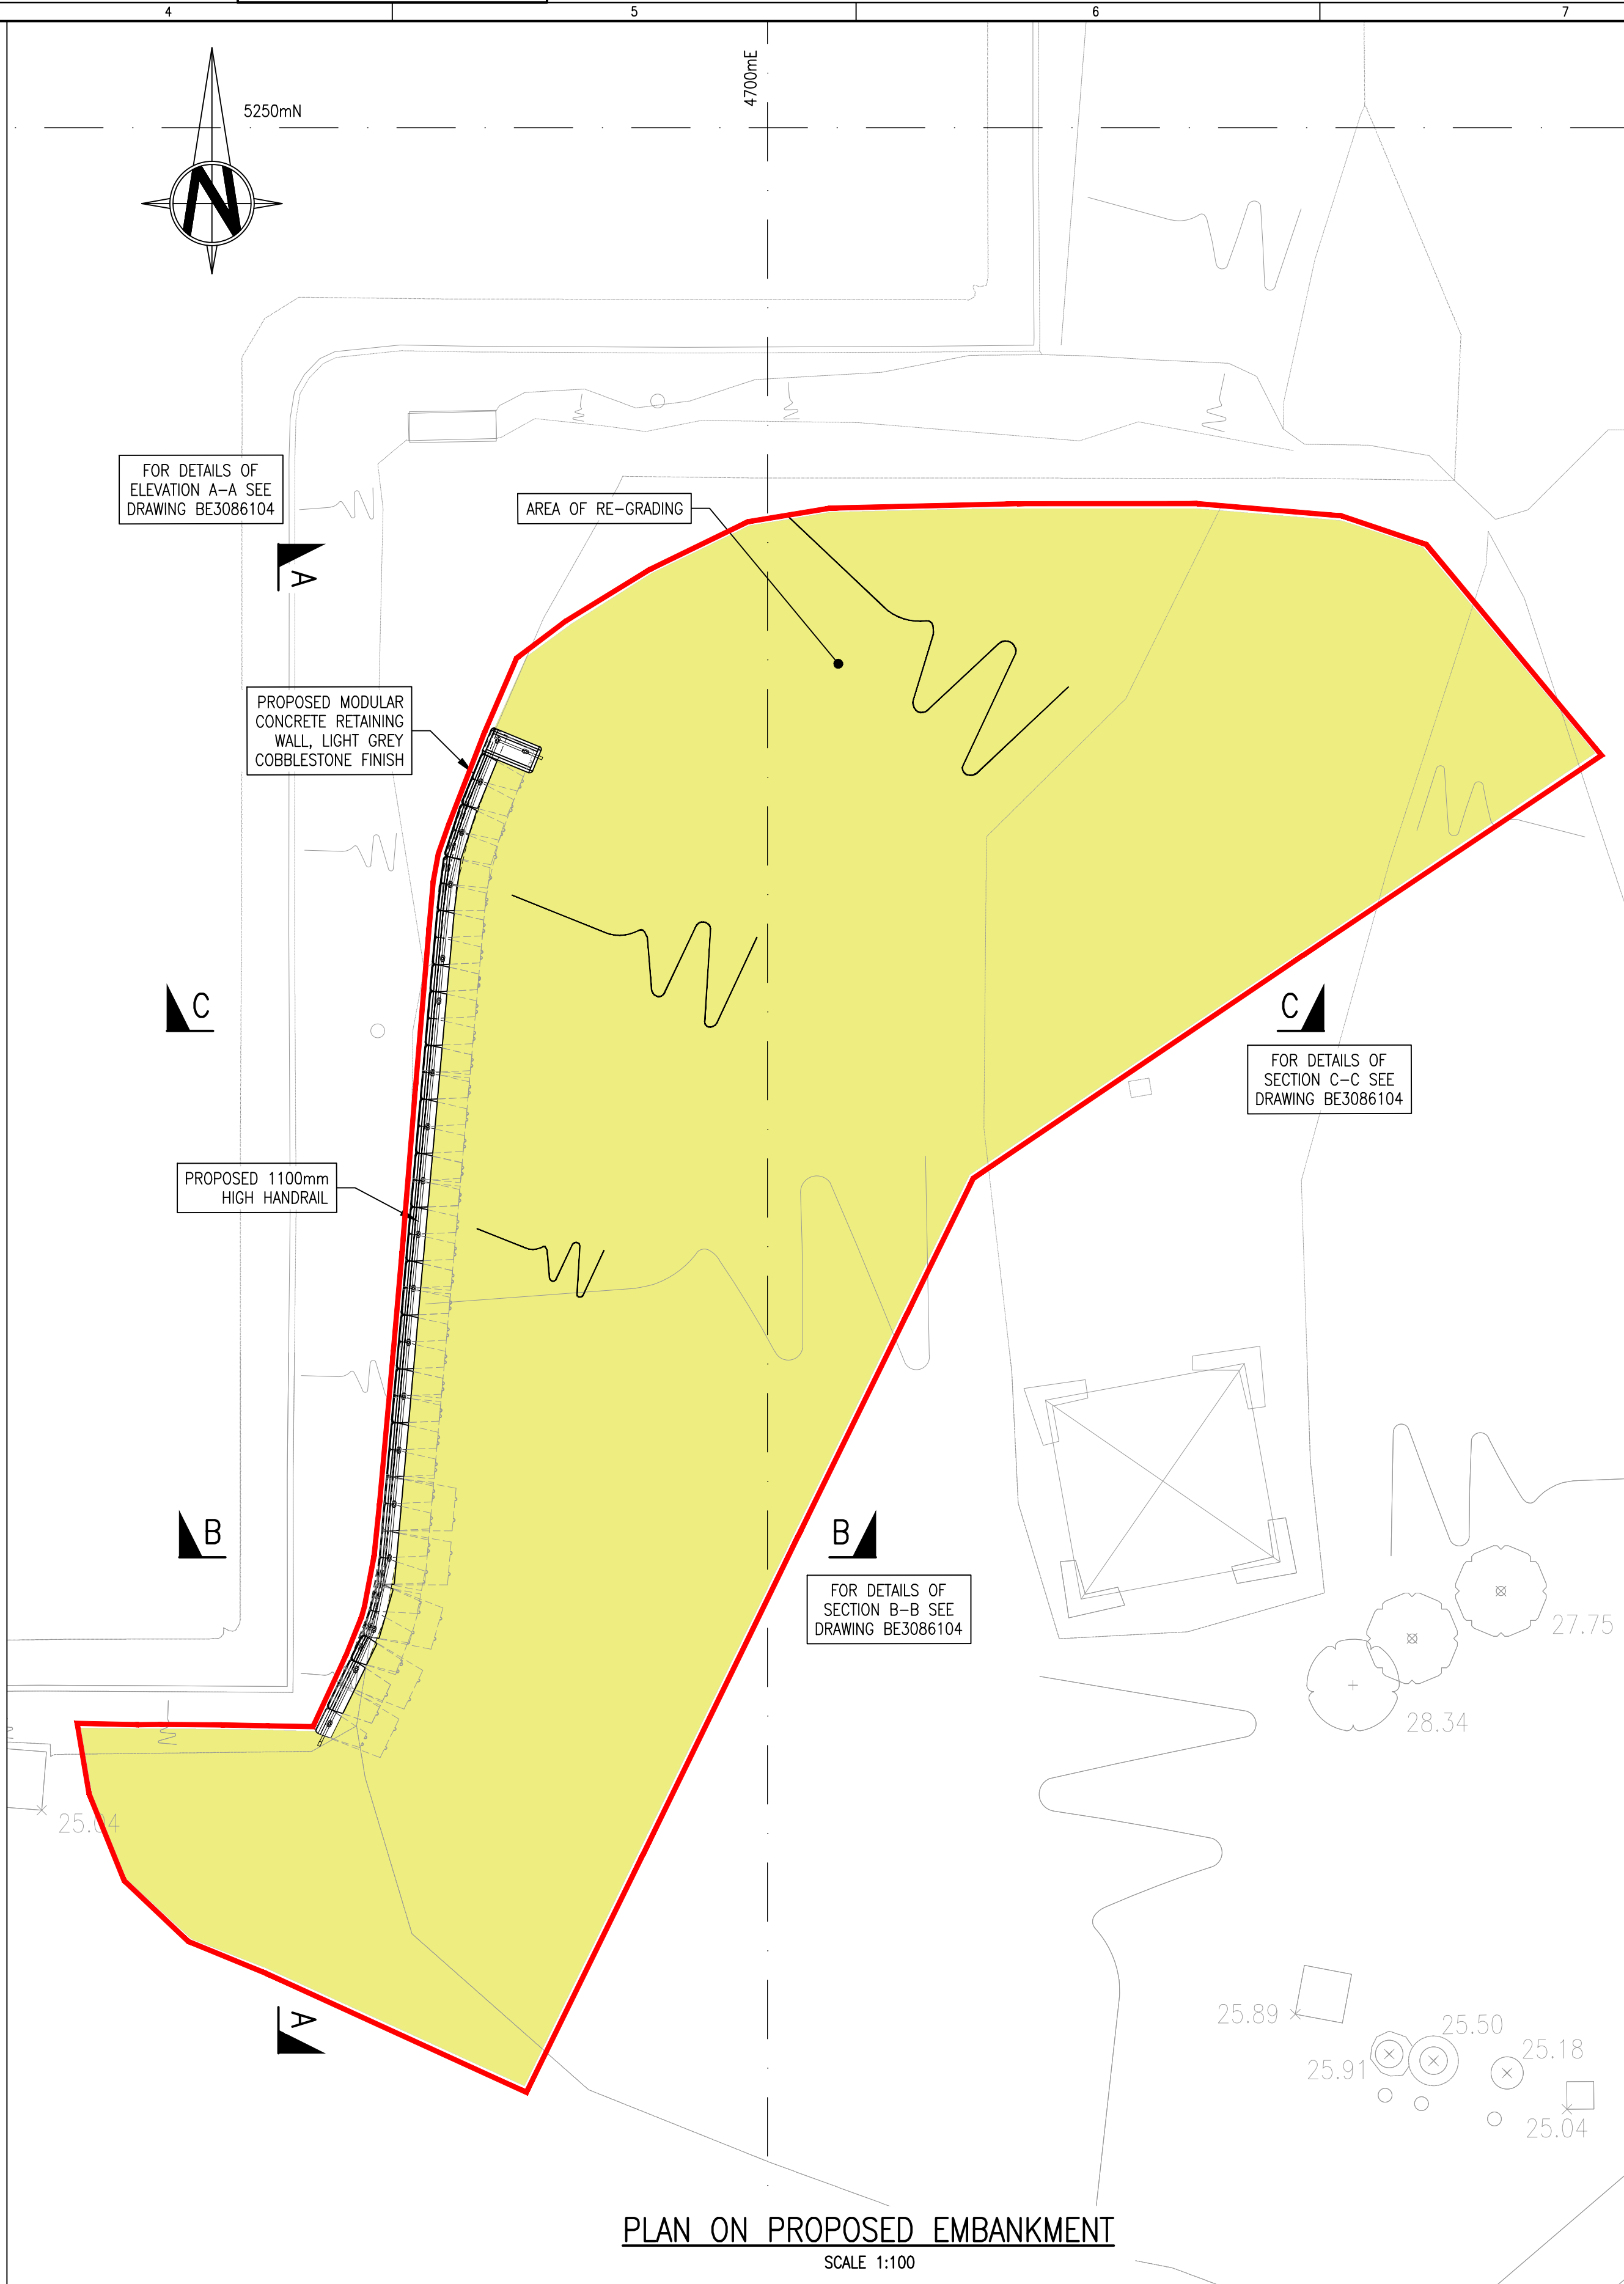


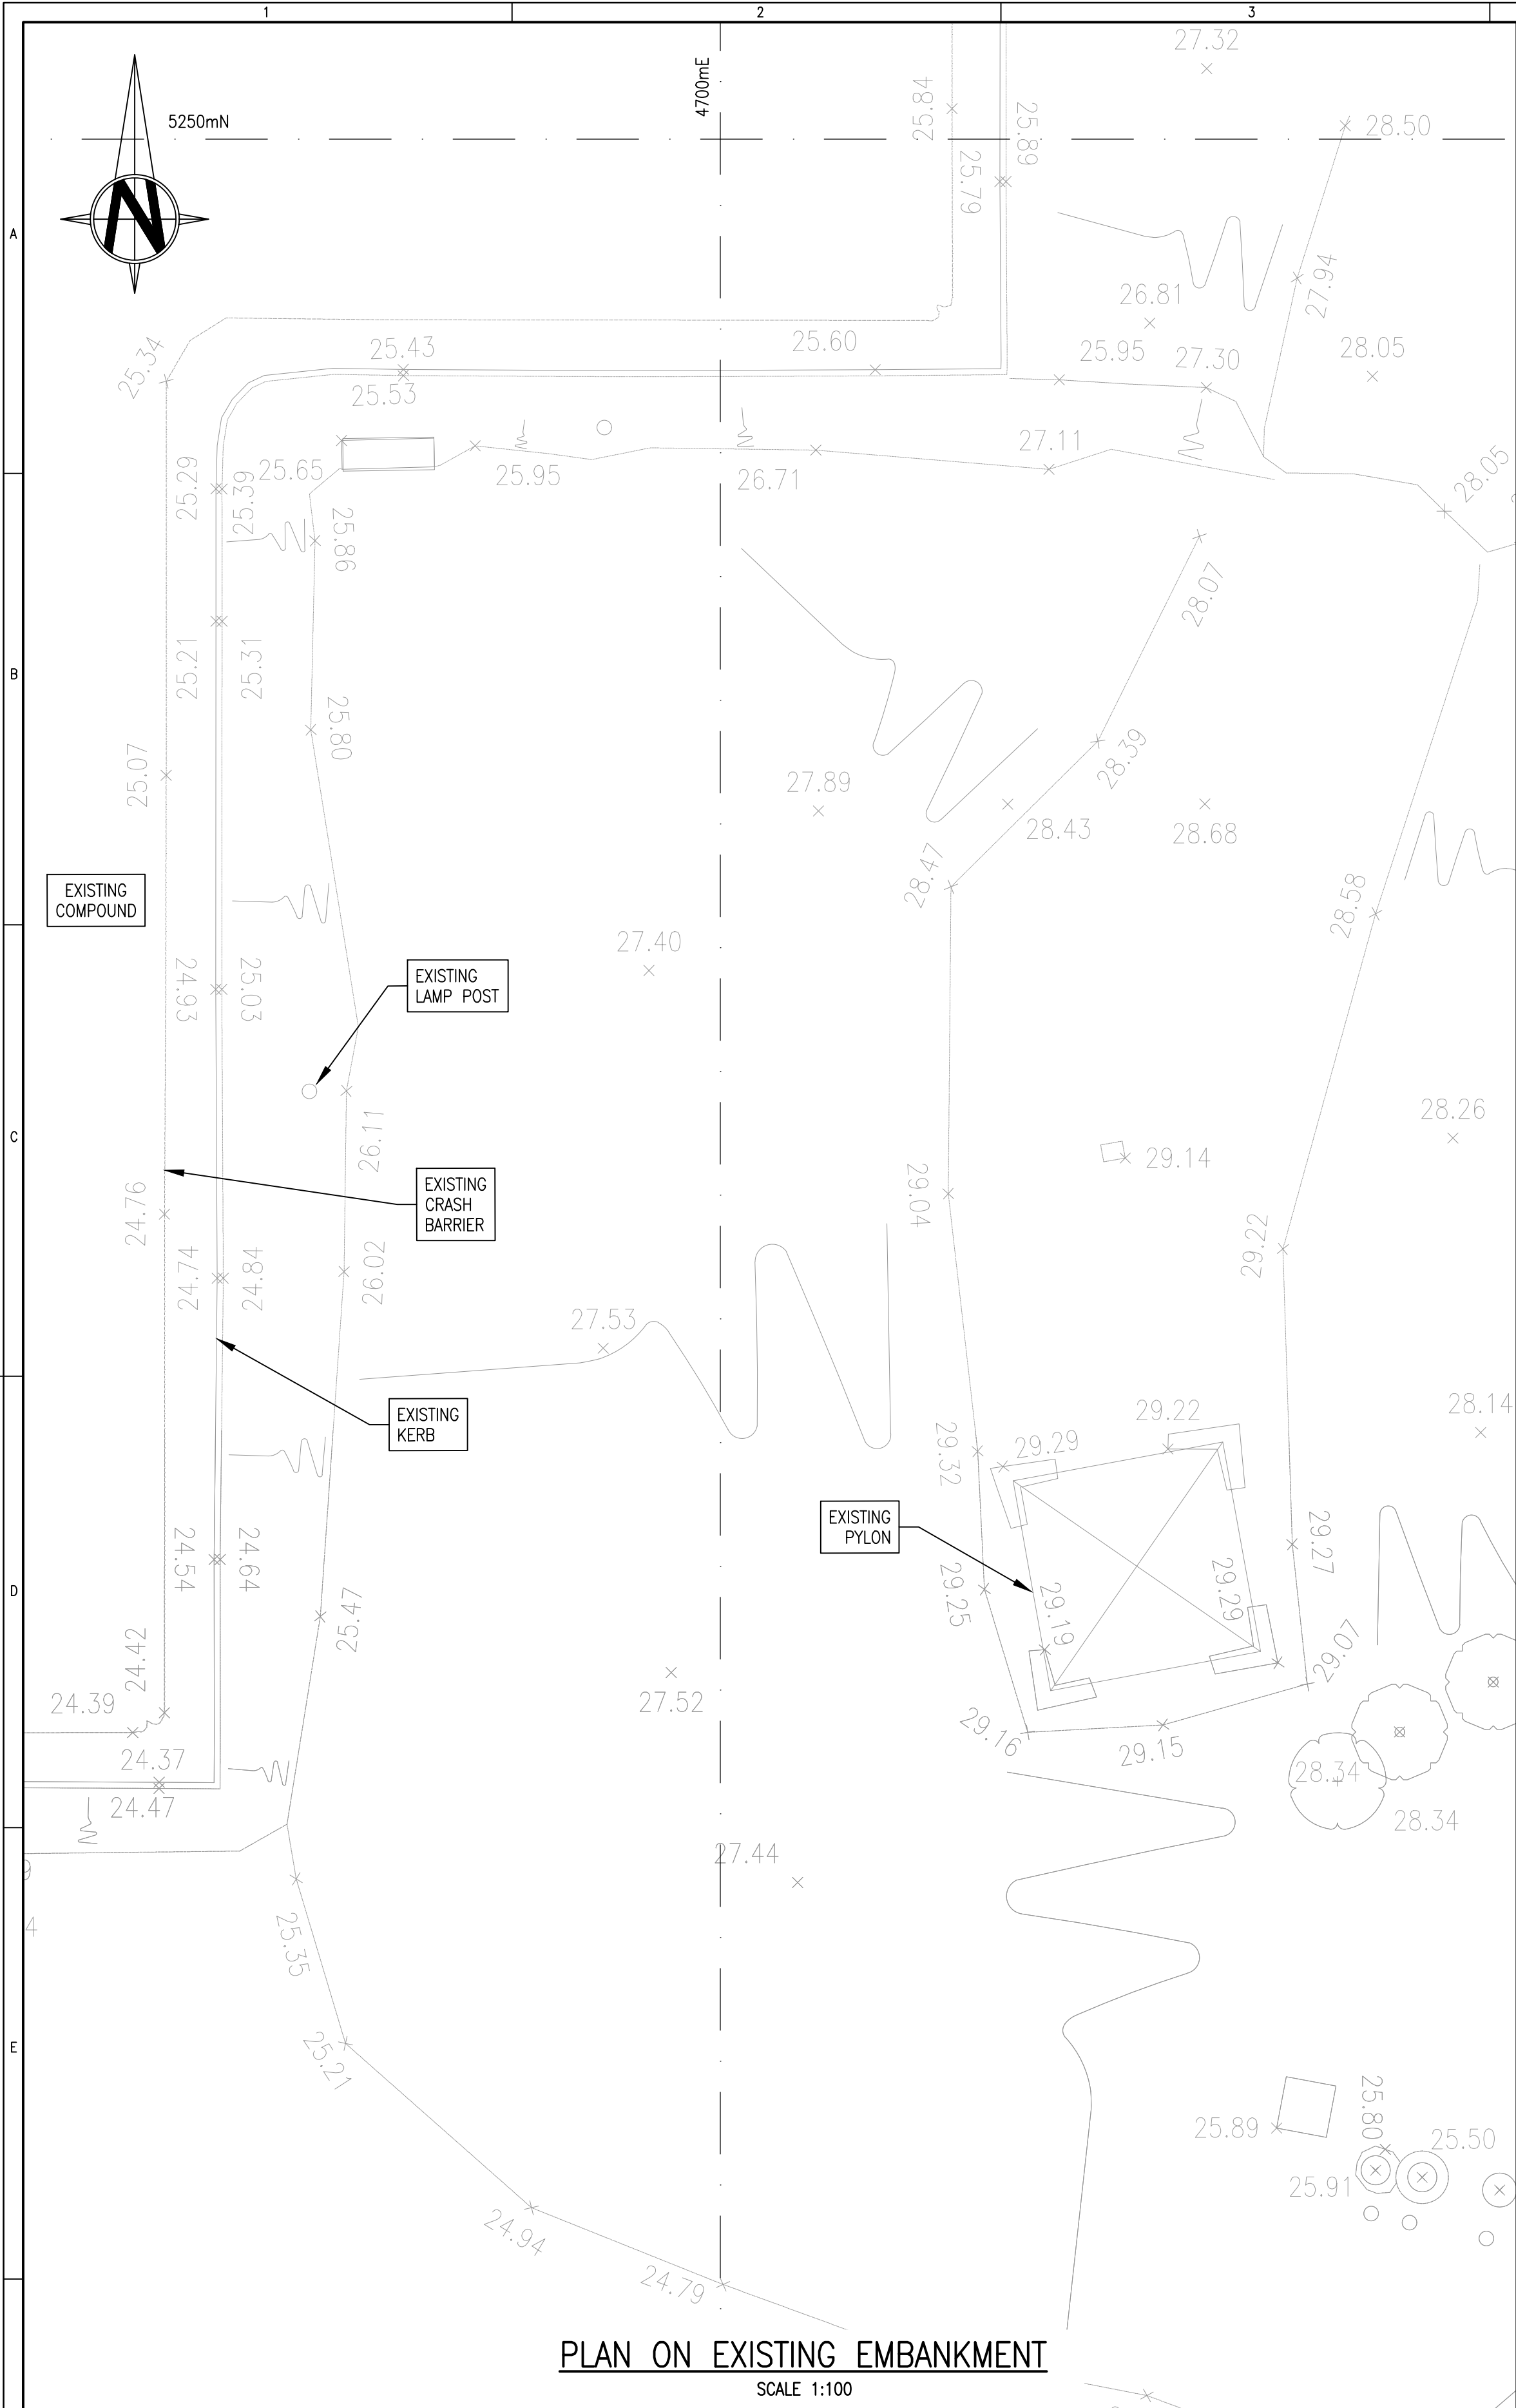

NOTES

1. ALL DIMENSIONS IN MILLIMETRES (MM). ALL LEVELS IN METRES (M) ABOVE SELLAFIELD SITE DATUM.

LEGEND

PROPOSED PLANNING APPLICATION BOUNDARY

AREA OF PROPOSED FILL

REFERENCE DRAWINGS

BE3086104 - STANDBY EMERGENCY GENERATION PROJECT, RETAINING WALL, ELEVATION & SECTIONS

0510

SCALE BAR 1:100 (METRES)

STANDBY EMERGENCY GENERATION PROJECT

RETAINING WALL

GENERAL ARRANGEMENT

Drg. No.

1 BE 3086103

Mod.

A

Security Class

Mod.				Date :				Mod.				Date :				Mod. A				Date : 14.01.2022				Security Class				Project No.				35/09140				 Sellafield Ltd Hinton House, Birchwood Park Avenue Risley, Warrington WA3 6GR <table><tr><td>System No.</td><td colspan="2">N/A</td><td>Clients Drg. No.</td><td colspan="2">N/A</td></tr><tr><td>Plant Area</td><td colspan="2">N/A</td><td>Clients Proj. No.</td><td colspan="2">N/A</td></tr><tr><td>Plant Title</td><td colspan="4">N/A</td></tr><tr><td>Plant Item No.</td><td colspan="4">N/A</td></tr></table>								System No.	N/A		Clients Drg. No.	N/A		Plant Area	N/A		Clients Proj. No.	N/A		Plant Title	N/A				Plant Item No.	N/A																									
System No.	N/A		Clients Drg. No.	N/A	
Plant Area	N/A		Clients Proj. No.	N/A	
Plant Title	N/A	
Plant Item No.	N/A	
ISSUED FOR PLANNING DRAWING PRODUCED IN COLOUR																Copyright NDA 2022. This document contains proprietary information for use in association with the Sellafield M&O contract. Permission to copy, or use the information for any other purpose, should be sought from the Intellectual Property Manager, Sellafield Ltd.								Building No.	
																								Site/Location				SELLAFIELD	
																								Department				CS&A	
																								Discipline/Type				C01	
Designer								Scale				1:100				Contract No.				N/A				Plant Item No.								N/A	
Drawing/CM Category				SUPPORT	
Name				Drawn				Checked				Lvl.				Approved				Name				Drawn				Checked				Lvl.				Approved				Name				Drawn				Checked				Lvl.				Approved																															
Signature																				Signature																				Signature	
				1												2																3																4												5												6												7			