
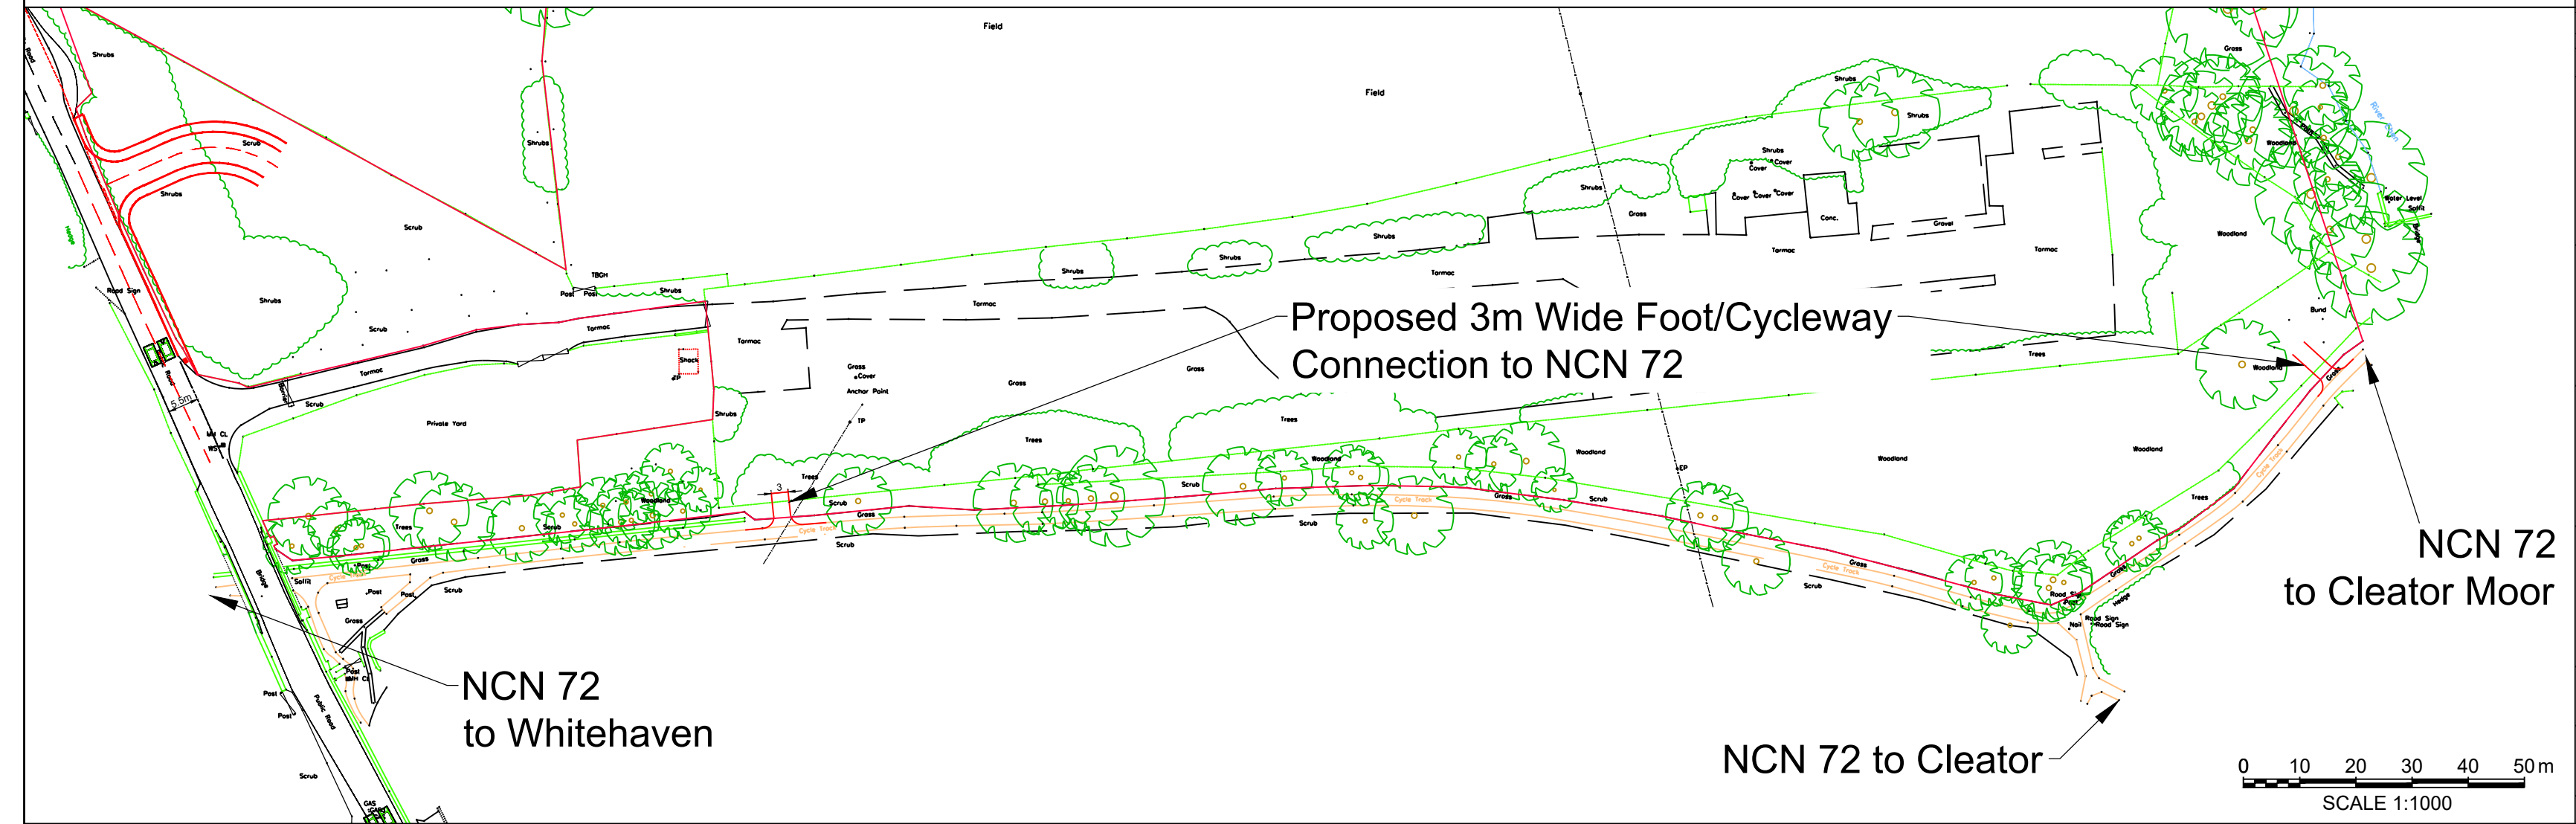


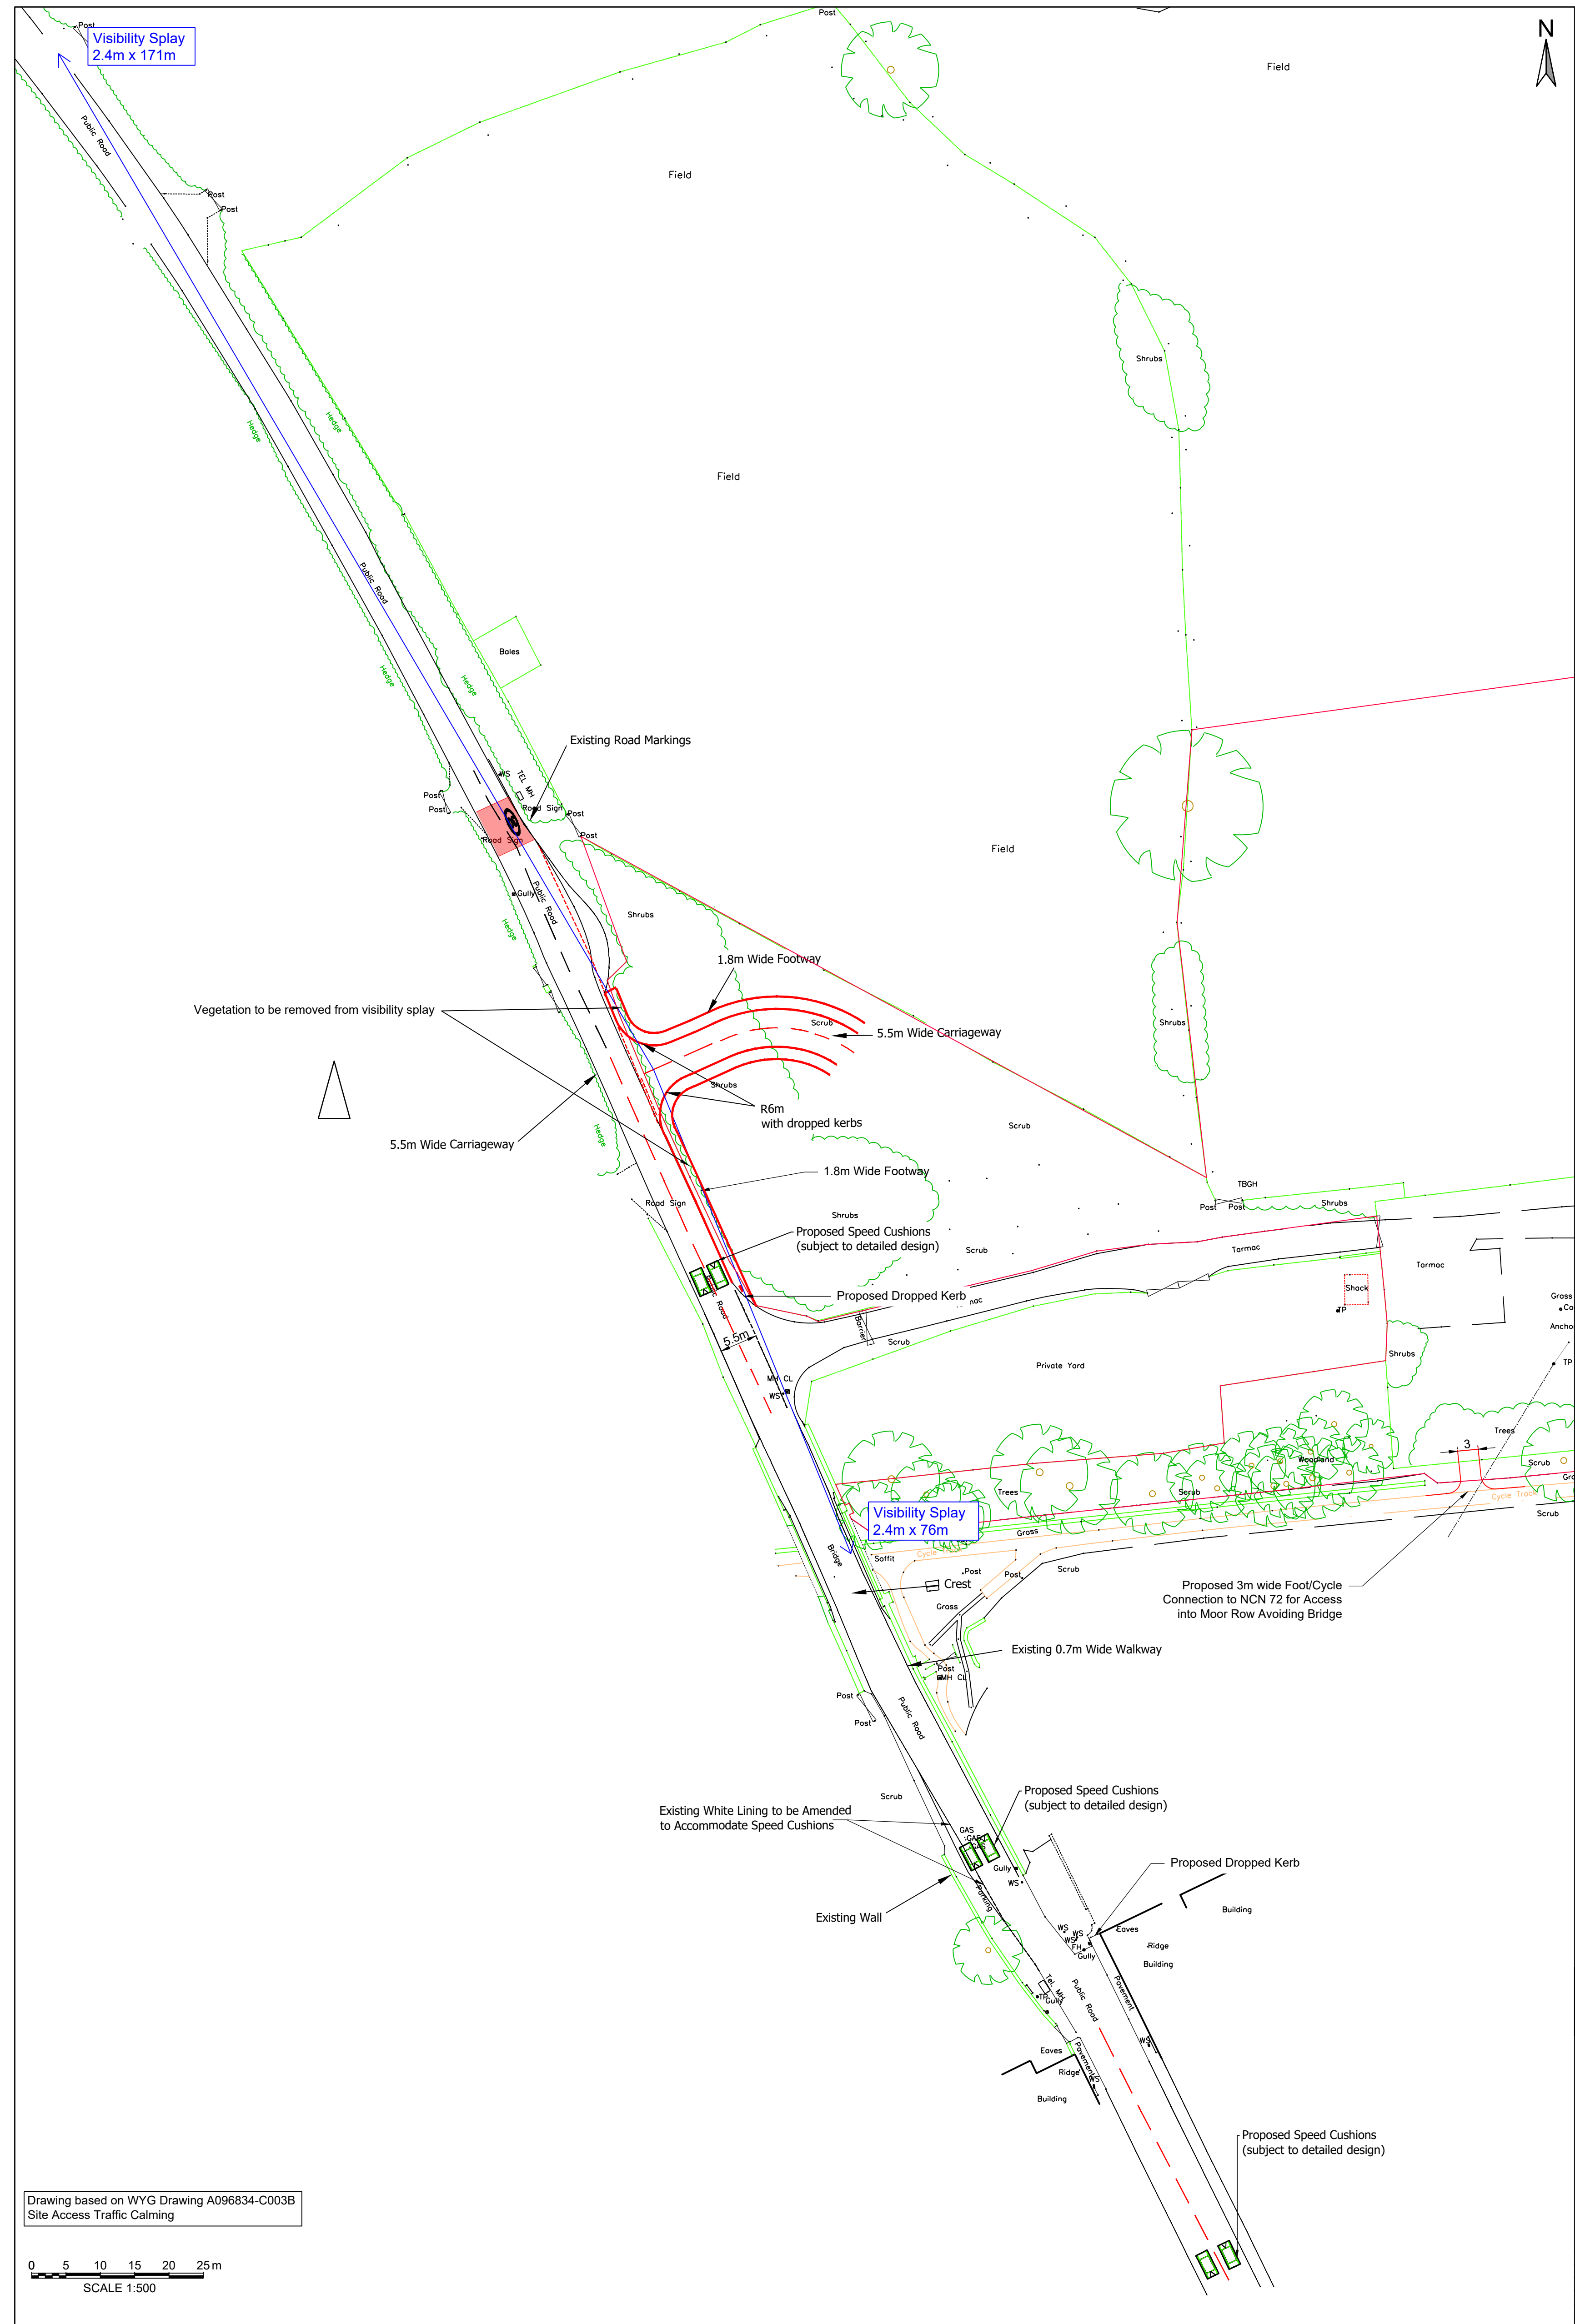

FOR INFORMATION ONLY									
Document Control									
Issuing Office									
Tetra Tech Cockerthorpe									
Lakeland Business Park, Lamplugh Road, Cockerthorpe, Cumbria, United Kingdom, CA13 0QT									
Tel: +44 (0)19 0089 8600									
www.tetrateteurope.com									
Client									
NIGEL KAY HOMES LTD									
Project Name									
FORMER STATION YARD, MOOR ROW									
Sheet Title									
ACCESS ARRANGEMENTS									
TTE Project Number	Drawn By	Date	Checked By	Date	Approved By	Date	Scale @ A1	Suitability	
784-B041101	JH	Oct '22	EB	Oct '22	EB	Oct '22	As Shown	S2	
Client Project Number	Originator	Volume/System	Level/Location	Type/Code	Role	Number	Revision		
784-B041101	TTE	- 00	- XX	- DR	- O	- 0001	P05		
© Copyright Tetra Tech									
TTE_MT_v1									