


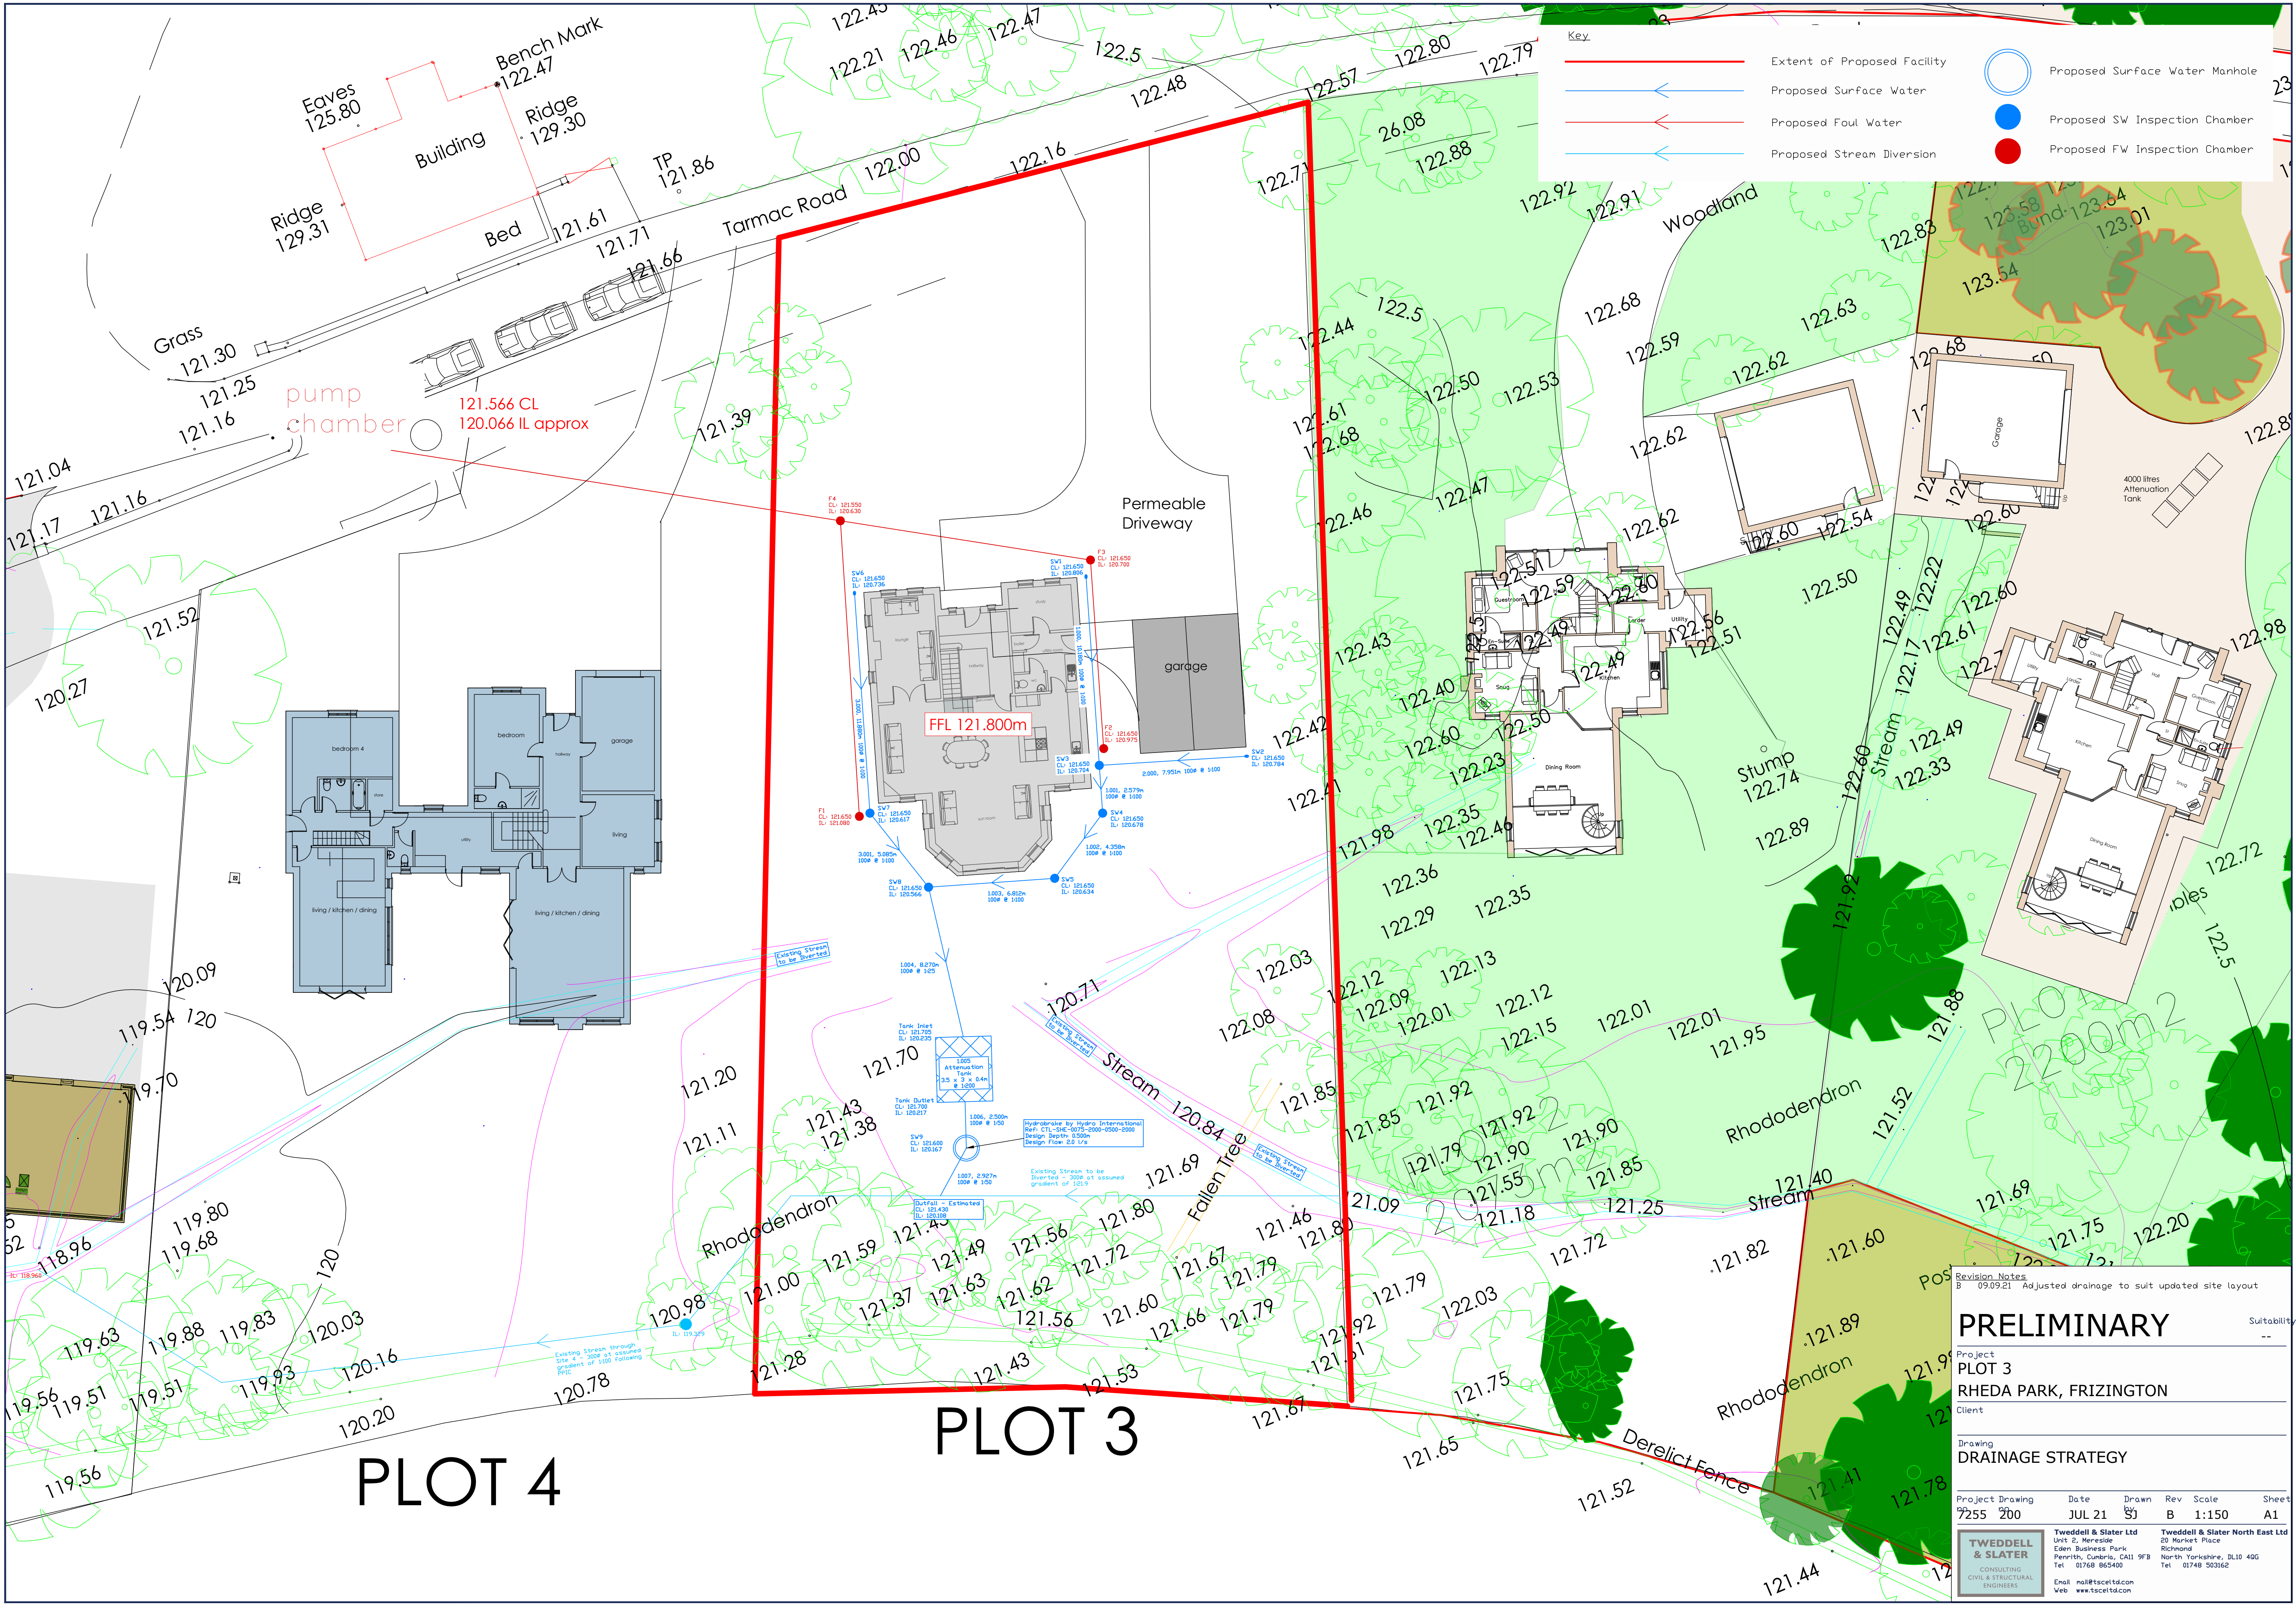

Key

- Extent of Proposed Facility
- Proposed Surface Water
- Proposed Foul Water
- Proposed Stream Diversion
- Proposed Surface Water Manhole
- Proposed SW Inspection Chamber
- Proposed FW Inspection Chamber

Revision Notes

B 09.09.21 Adjusted drainage to suit updated site layout

PRELIMINARY

Project
PLOT 3
RHEDA PARK, FRIZINGTON

Client

Drawing
DRAINAGE STRATEGY

Project Drawing	Date	Drawn	Rev	Scale	Sheet
7255 200	JUL 21	SJ	B	1:150	A1

TWEDDELL & SLATER

CONSULTING
CIVIL & STRUCTURAL
ENGINEERS

Email: mail@tscetd.com
Web: www.tscetd.com

Tweddell & Slater Ltd
Units 2, Riverside
Eden Business Park
Perth, Cambridgeshire, CB11 9FB
Tel: 01768 865400

Tweddell & Slater North East Ltd
20 Market Place
Richmond
North Yorkshire, DL10 4GG
Tel: 01748 303662