


Watery Walks
RIVER TOTEMS


Design Spec.

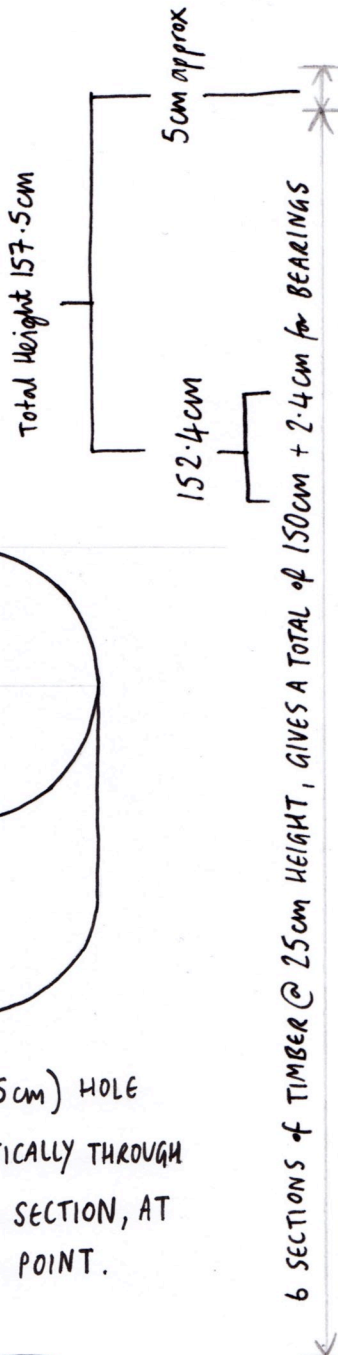

35mm (3.5cm) HOLE
DRILLED VERTICALLY THROUGH
EACH SAWN SECTION, AT
THE CENTRE POINT.

GROUND LEVEL

- Consider damp course layer under wood section no. 1 to stop water permeating.

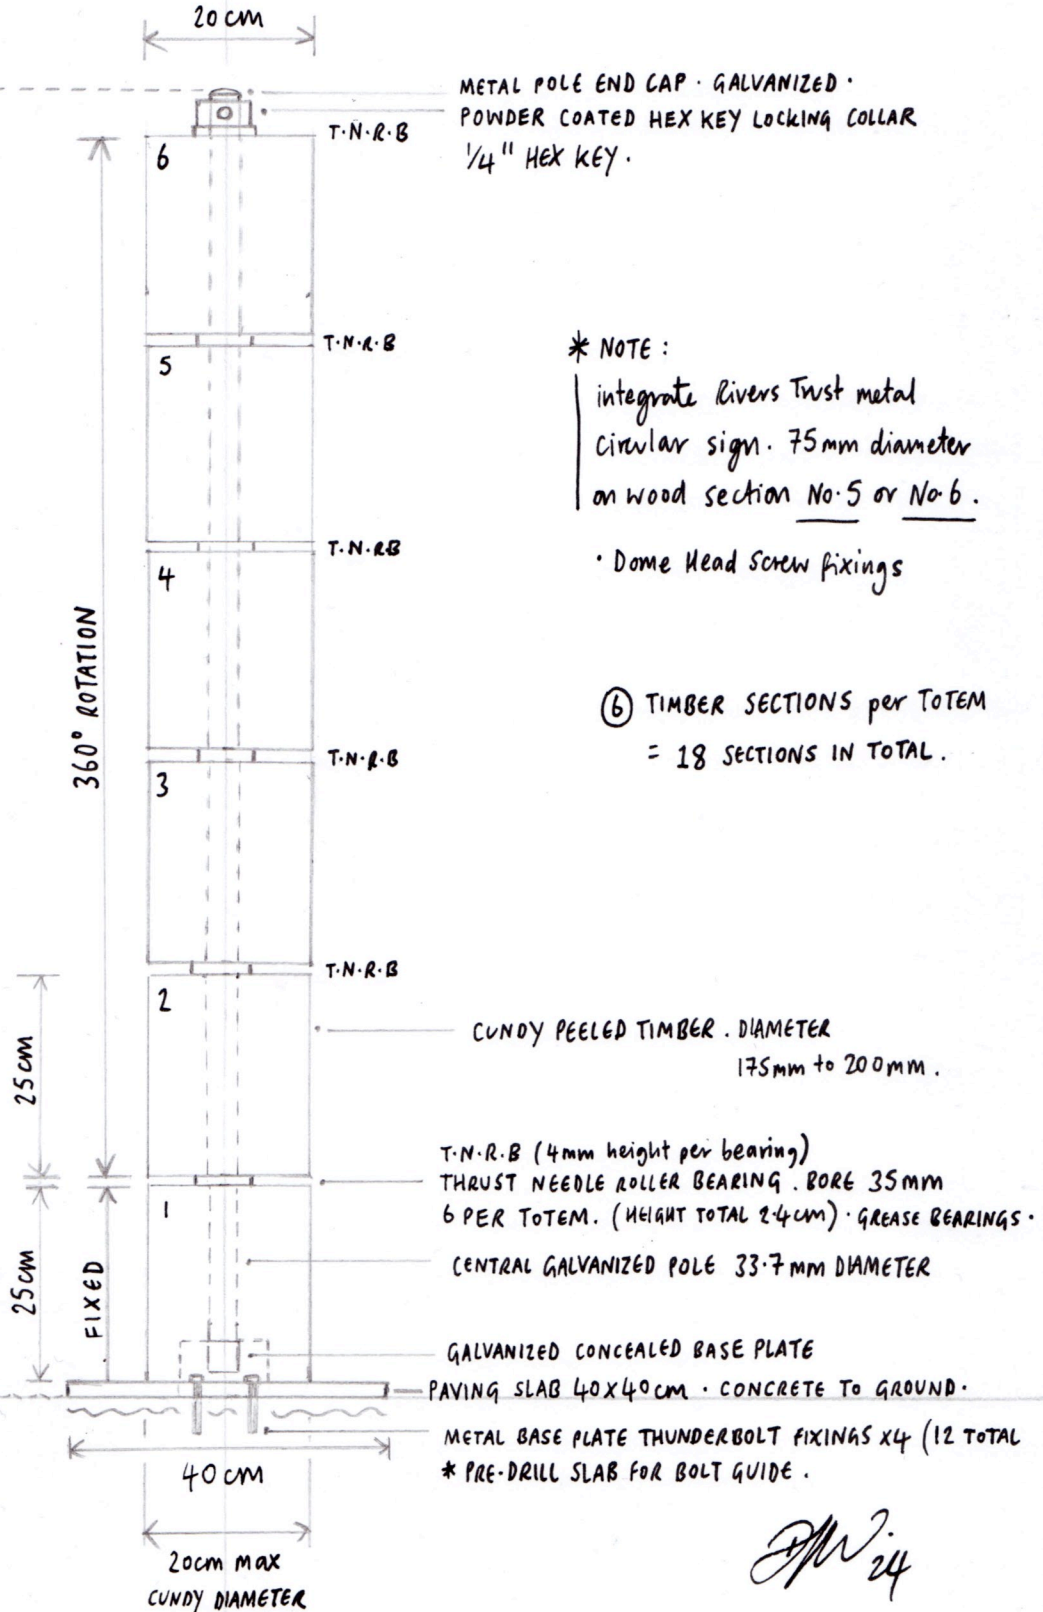

PM 24

DANIEL J. WEATHERITT