



View of existing access from B5345.



View of existing entrance.

Date	Description	Rev	By

Revision Description




Project:
Proposed Glamping Site For Gemma Waghorn
5 Ellerbeck Barns, Egremont Road, Egremont Cumbria
CA222UA

Drawing Title:
ROAD AND ACCESS PLAN

Drawing Number:
210825-01-06

Revision: B
Date: 11-10-21
Scale: 1:100 @ A1
Drawn By: -
CAD Dwg File: -
Checked By: -

Issue Status:
Full Planning Application

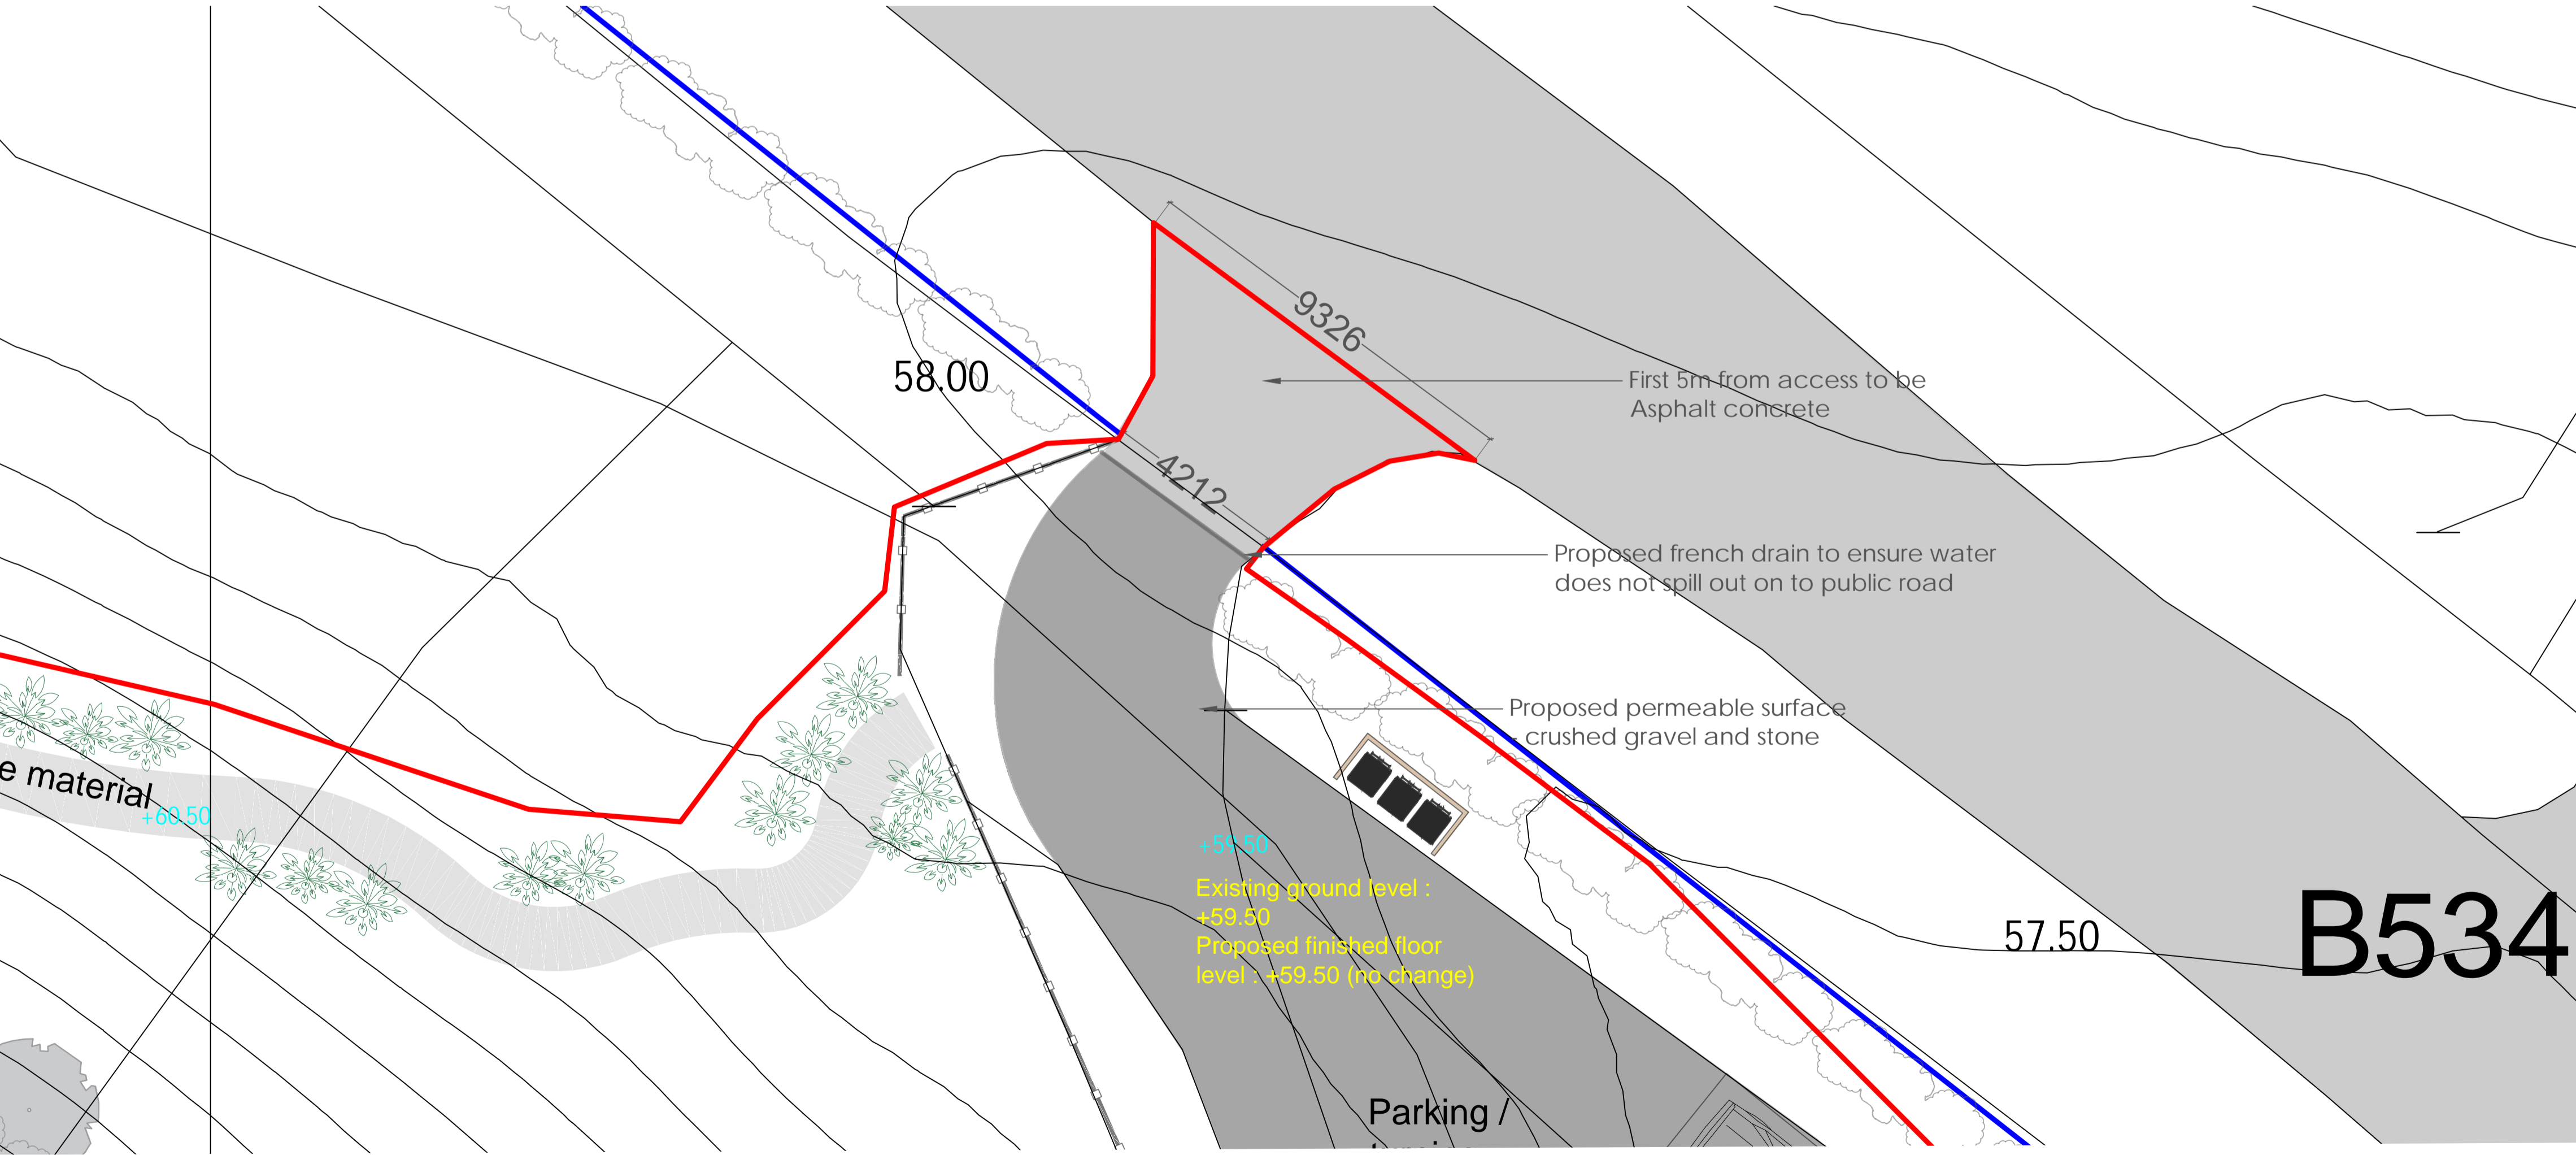

OWNERSHIP BOUNDARY
SITE BOUNDARY

