


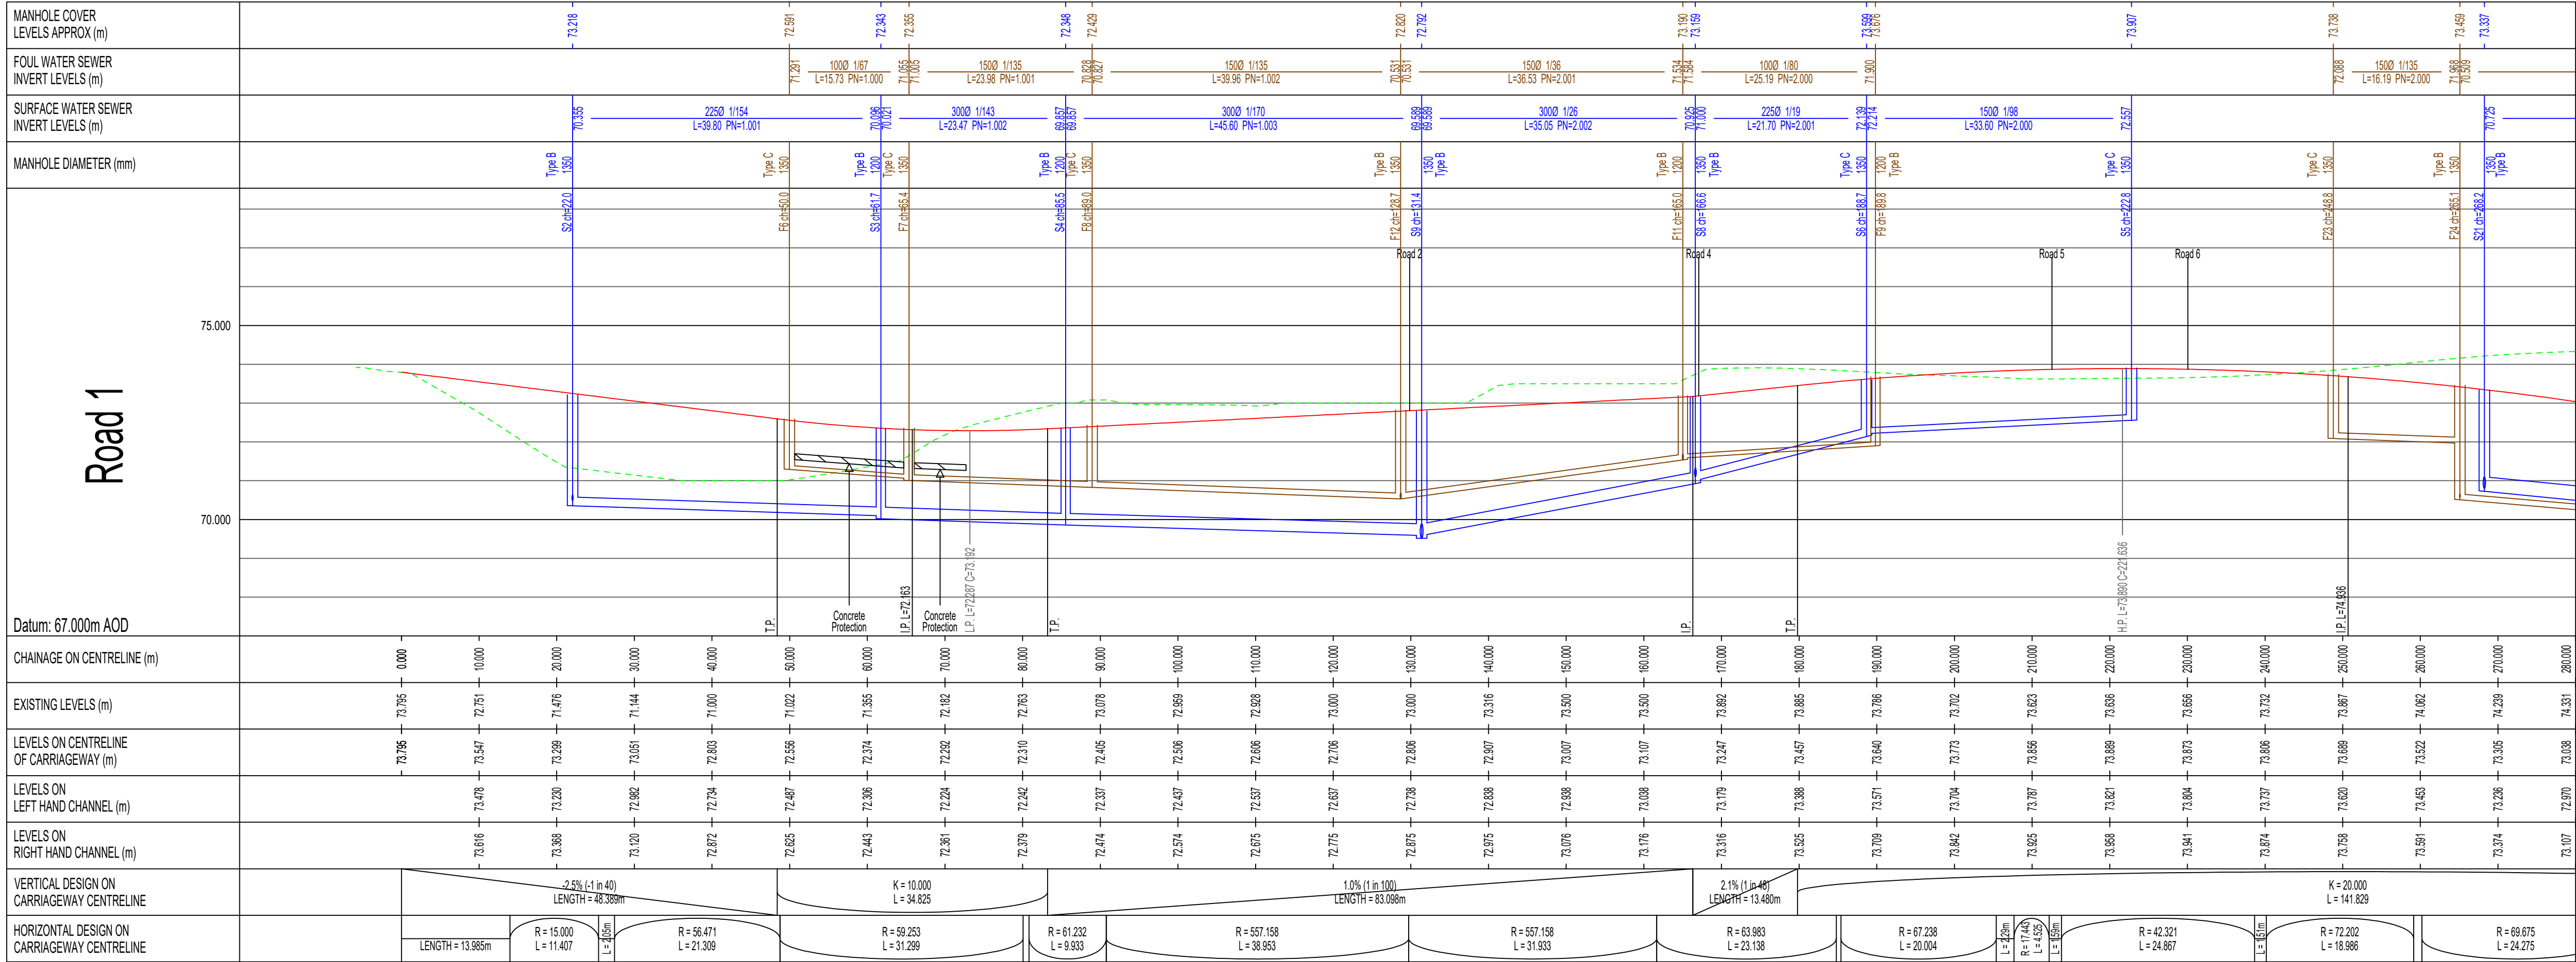

NOTE

THIS PRINT AND ANY DESIGN THEREON IS THE PROPERTY OF BECKWITH & HANLON CONSULTING ENGINEERS LIMITED AND IS TO BE RETURNED ON REQUEST. IT IS TO BE USED ONLY FOR THE PURPOSE FOR WHICH IT WAS EXPRESSLY LOANED AND IS NOT TO BE COPIED IN ANY MANNER, NOR IS INFORMATION TAKEN THEREFROM TO BE TRANSMITTED OR PASSED TO OTHERS.


DO NOT SCALE OFF THIS DRAWING.

DO NOT TAKE DIGITAL DIMENSIONS OFF THIS DRAWING.

NOTES:

GENERAL

- THIS DRAWING IS TO BE READ IN CONJUNCTION WITH BECKWITH AND HANLON 24-011-200 SERIES DRAWINGS.

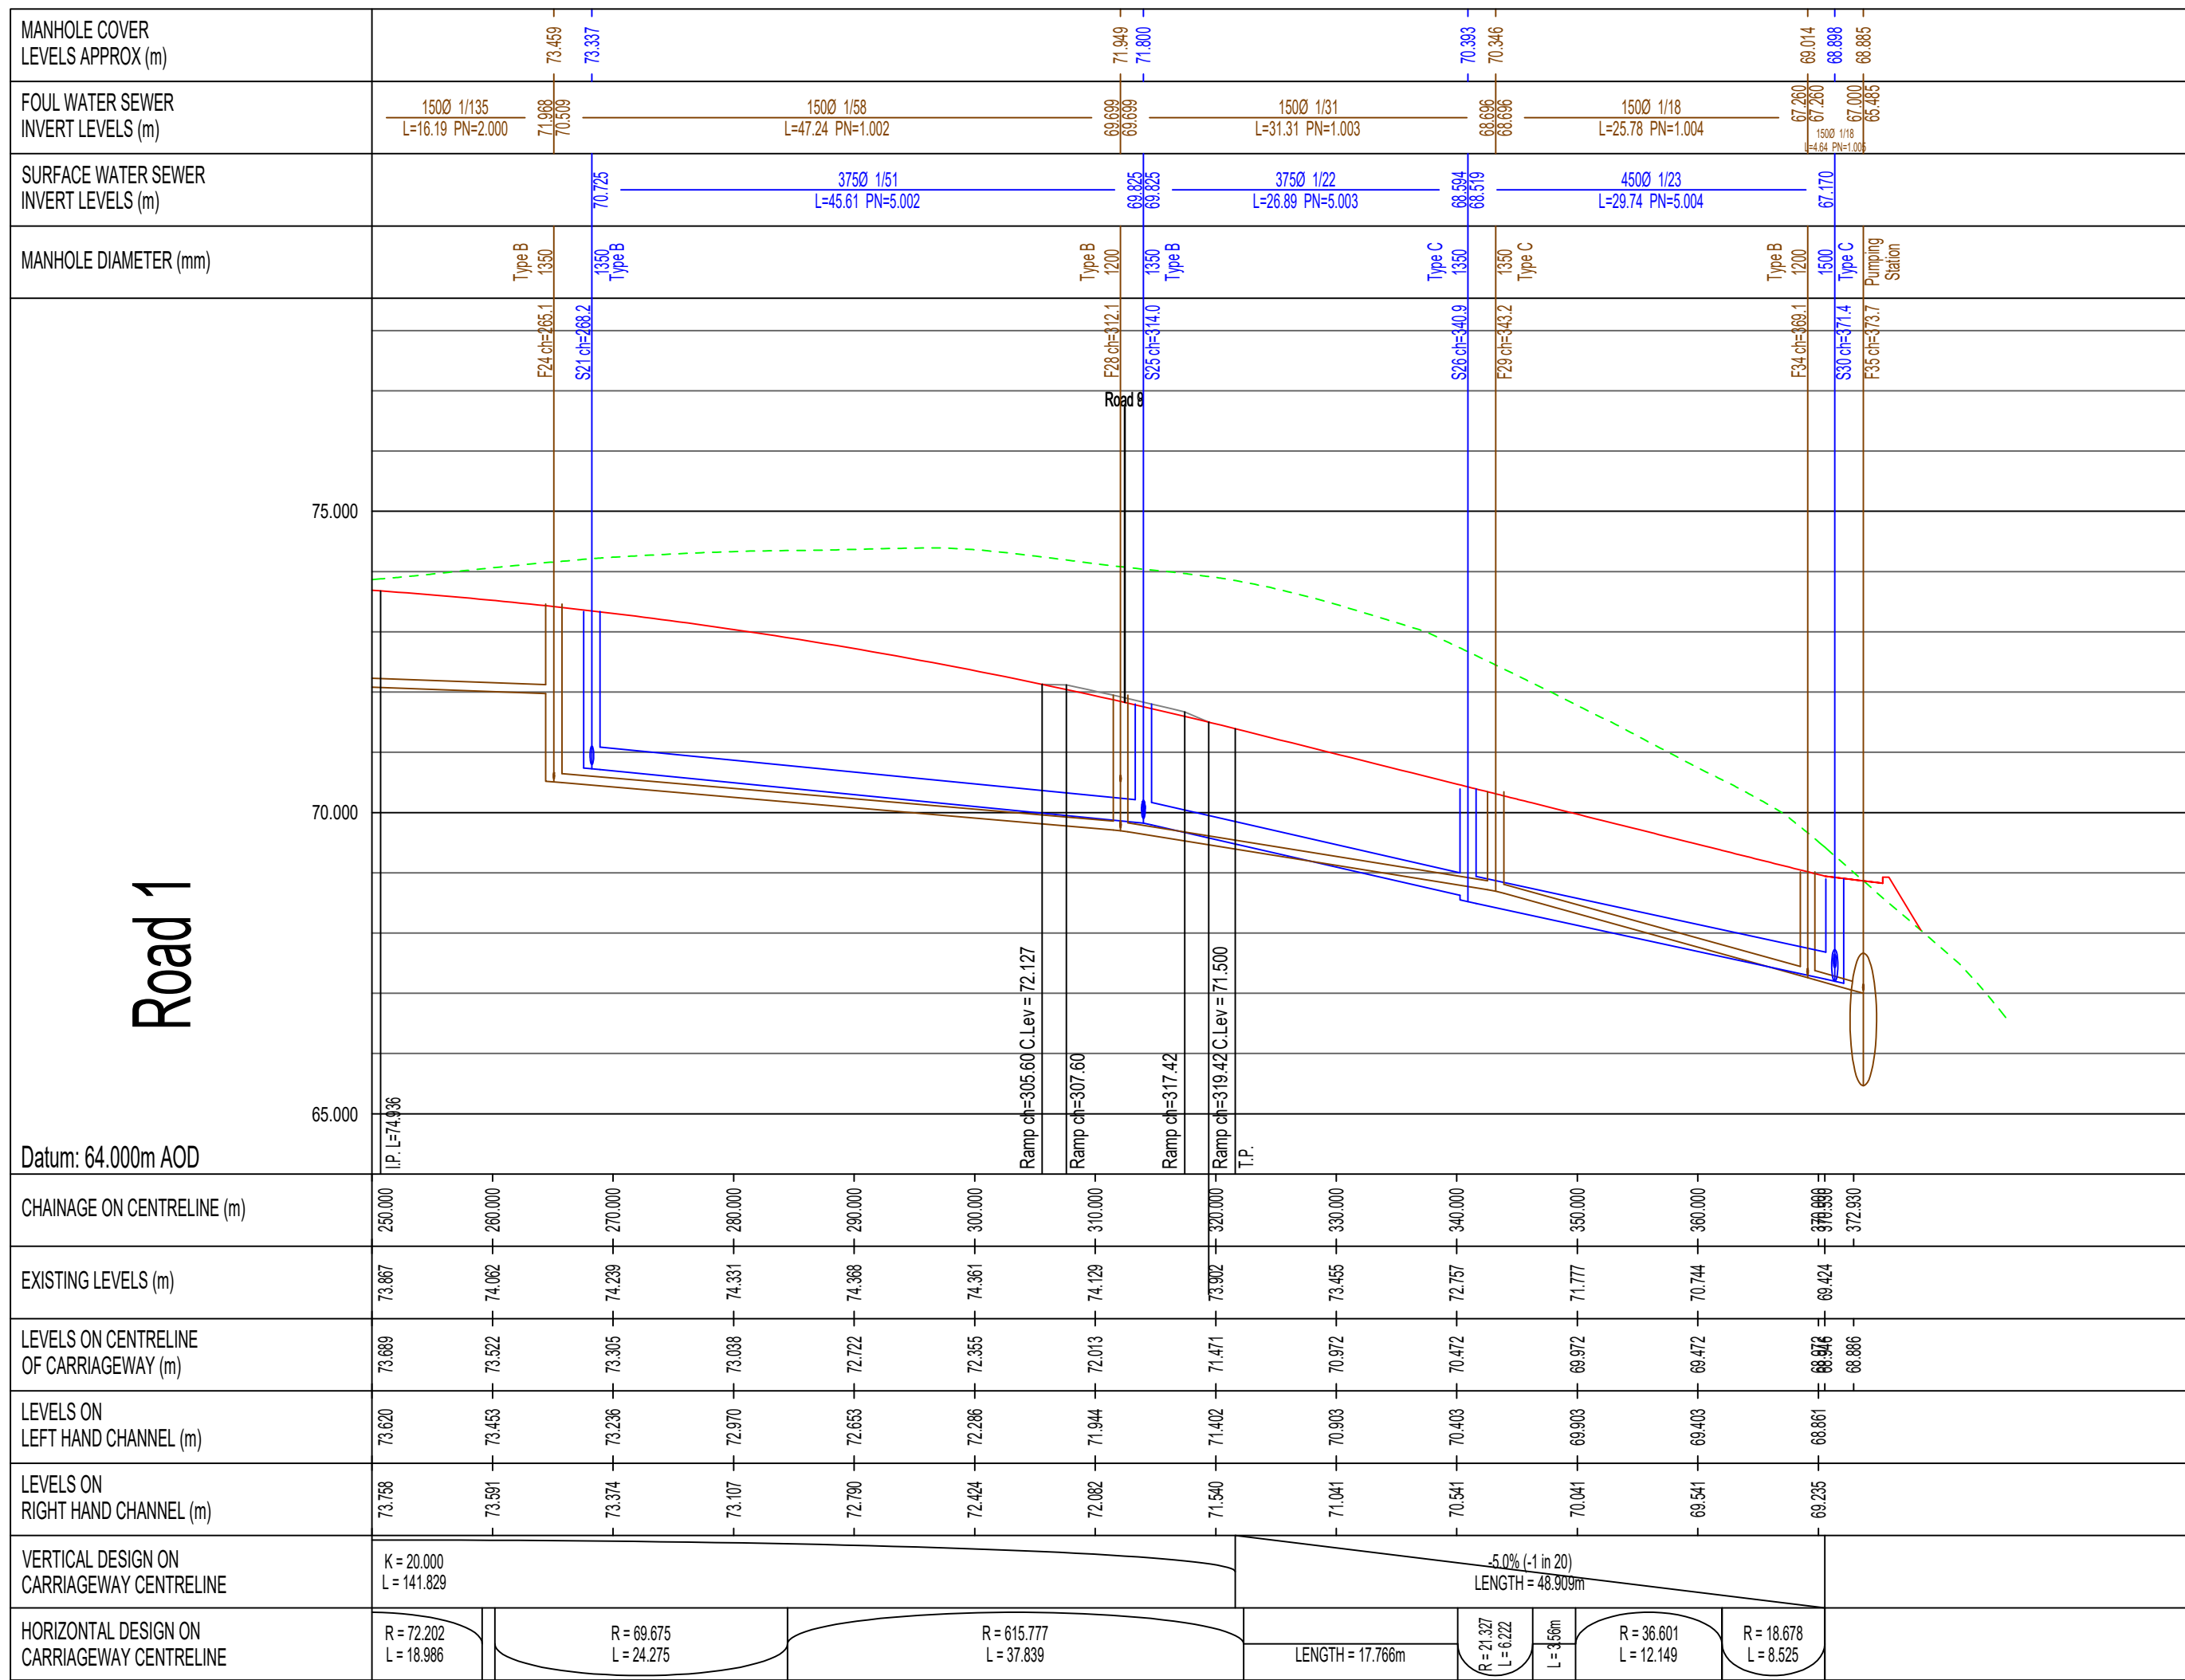

P1	FIRST ISSUE	JH	JM	26/06/24
REV	AMENDMENT	BY	CKD	DATE

CLIENT

NIGEL KAY HOMES LTD.

PROJECT

DALZELL STREET
MOOR ROW

DRAWING TITLE

ROAD AND DRAINAGE
LONG SECTIONS
SHEET 1

BH

BECKWITH & HANLON

Beckwith & Hanlon

Consulting Engineers Limited

F22 Willow Court, Marquis Court,

Team Valley Trading Estate,

Gateshead, NE11 0RU

tel: 0191 273 7582

SCALE	AS SHOWN	BY	JH	CHECKED	JM	DATE	JUNE '24
-------	----------	----	----	---------	----	------	----------

DRAWING NO.
24-011-240

STATUS	PRELIMINARY	REV	P1
		SIZE	A1