



Ground Floor Layout

(West Eave)

PARTITION KEY


— Type 'A' 32dB 114mm
(2x12.5mm Vinyl PBoard + 89mm Stud)

— Type 'B' 35dB 119mm
(2x15mm Vinyl PBoard + 89mm Stud)

— Type 'C' 37dB 114mm
(2x12.5mm Vinyl PBoard + 89mm Stud + Insul)

— Type 'D' 1Hr 139mm
(4x12.5mm Vinyl PBoard + 89mm Stud + Insul)

RWP Rain Water Pipe
MCWI Mains Cold Water Inlet
SVP Soil Vent Pipe

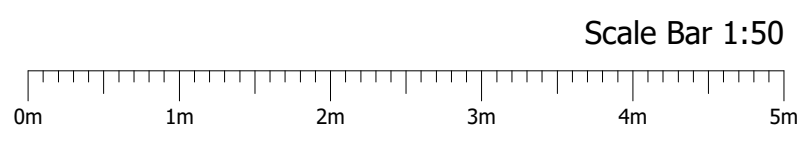

General Notes:

- This drawing and any information or descriptive matter set herein is the confidential property of Elliott and must not be disclosed, copied, altered or used for manufacturing, marketing or any other purpose without the prior consent in writing of Elliott.
- All dimensions are in millimetres.

elliott
A Modular Group company

Client: Morgan Sindell

Project: Three Storey Modular Building - Sellafield Elliott Progress

Drawn By:	Drawn Date:	Checked By:	Checked Date:
TC	23.03.21	JB	23.03.21

Scale: 1:50

Sheet No: A0

Sheet Number: 1 of 1

Drawing Title: 66No Bays 9.6m x 3.0m (22on22on22) H-H 3m Struct. Ceiling Height (2.5m Suspended) Ground Floor Sales Plan Layout

Drawing Number: S210042-101

Rev: N

