

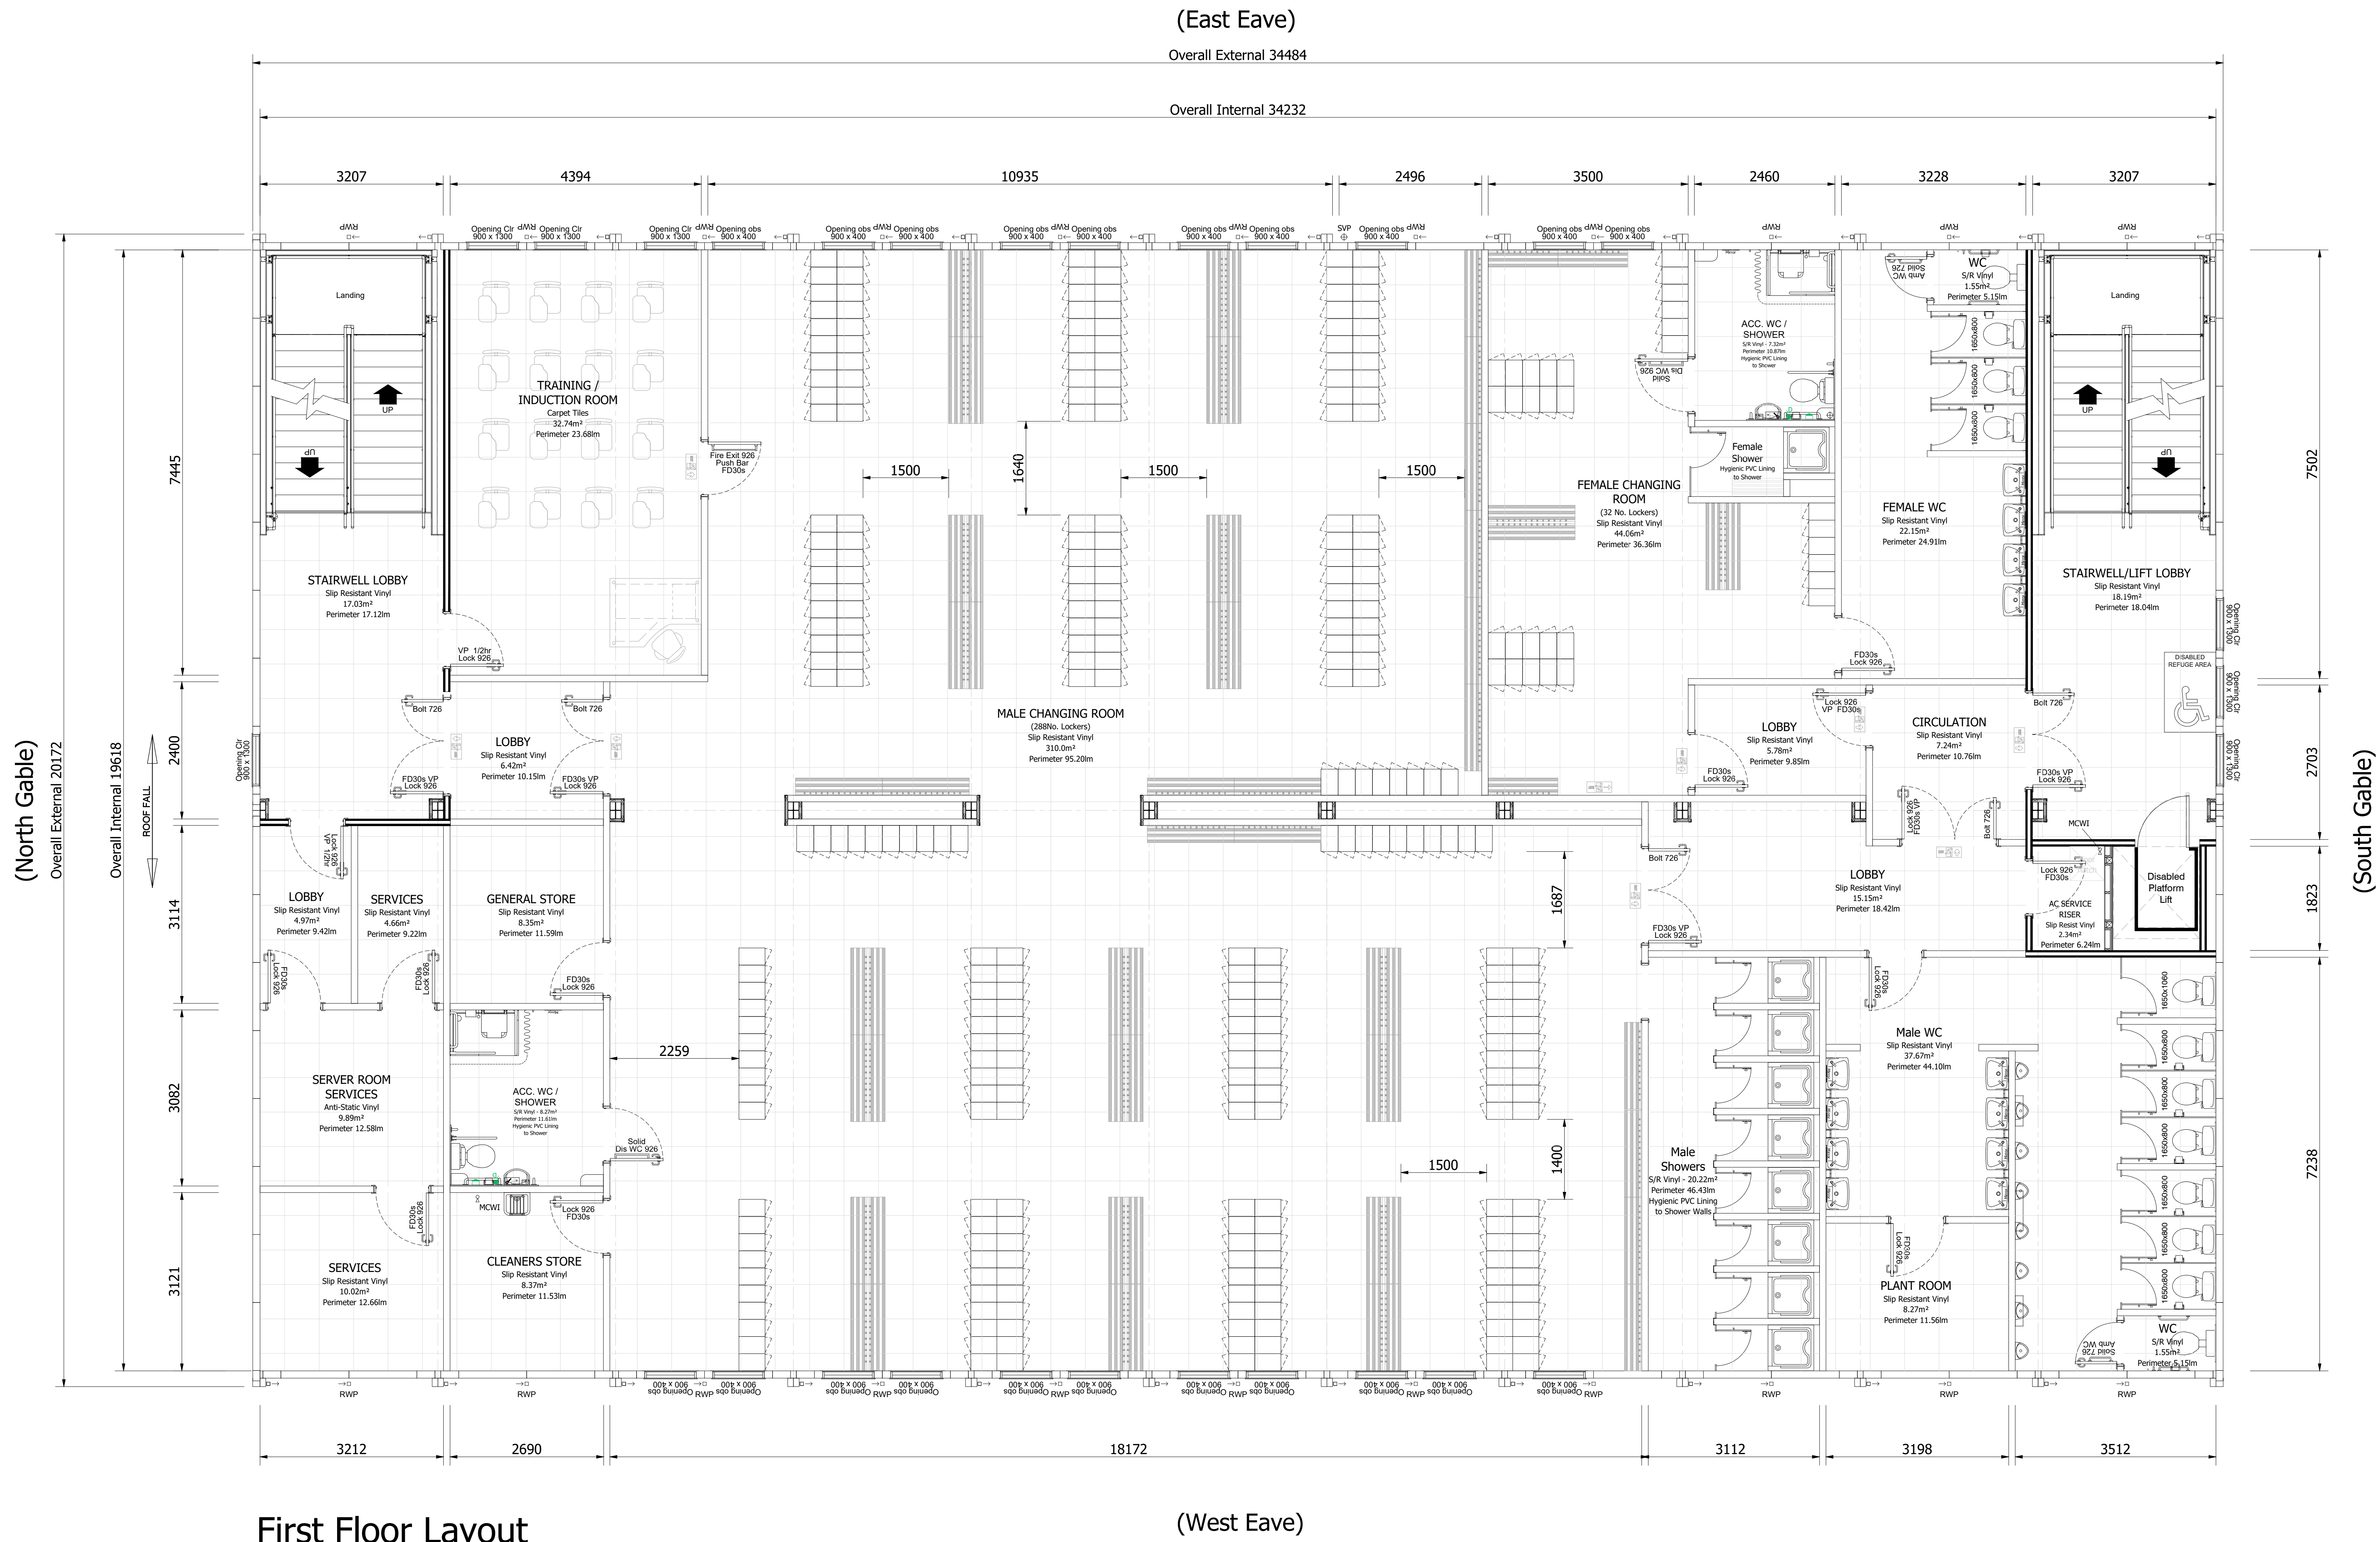


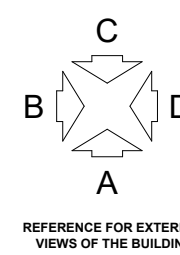

First Floor Layout

(West Eave)

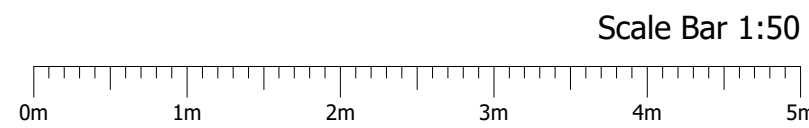

General Notes:

- The drawing and any information or descriptive matter set herein is the confidential property of Elliott, and must not be disclosed, copied or used for manufacturing, marketing or any other purpose without the prior consent in writing of Elliott.
- Do not scale from this drawing, use the figures dimensions only.
- All dimensions are in millimetres.

elliott
A Modular Group company
www.elliottuk.com

Client: Morgan Sindall

Project: Three Storey Modular Building - Sellafield Elliott Progress

Drawn By:	Drawn Date:	Checked By:	Checked Date:
YC	23.03.21	JB	23.03.21

Scale: 1:50 Sheet Size: A0 Sheet Number: 1 of 1

Drawing Title: 66No Bays 9.6m x 3.0m (22on22on22) H-H 3m Struct. Ceiling Height (2.5m Suspended) First Floor Sales Plan Layout

Drawing Number: S210042-102 Rev: L