

(North Gable)

Overall External 20172

Overall Internal 19618

ROOF FALL

1800

2900

4417

3600

3400

2817

1500

Second Floor Layout


Furniture Layout Indicative Only
(Furniture by Others)

(West Eave)

(East Eave)

Overall External 34484


Overall Internal 34232

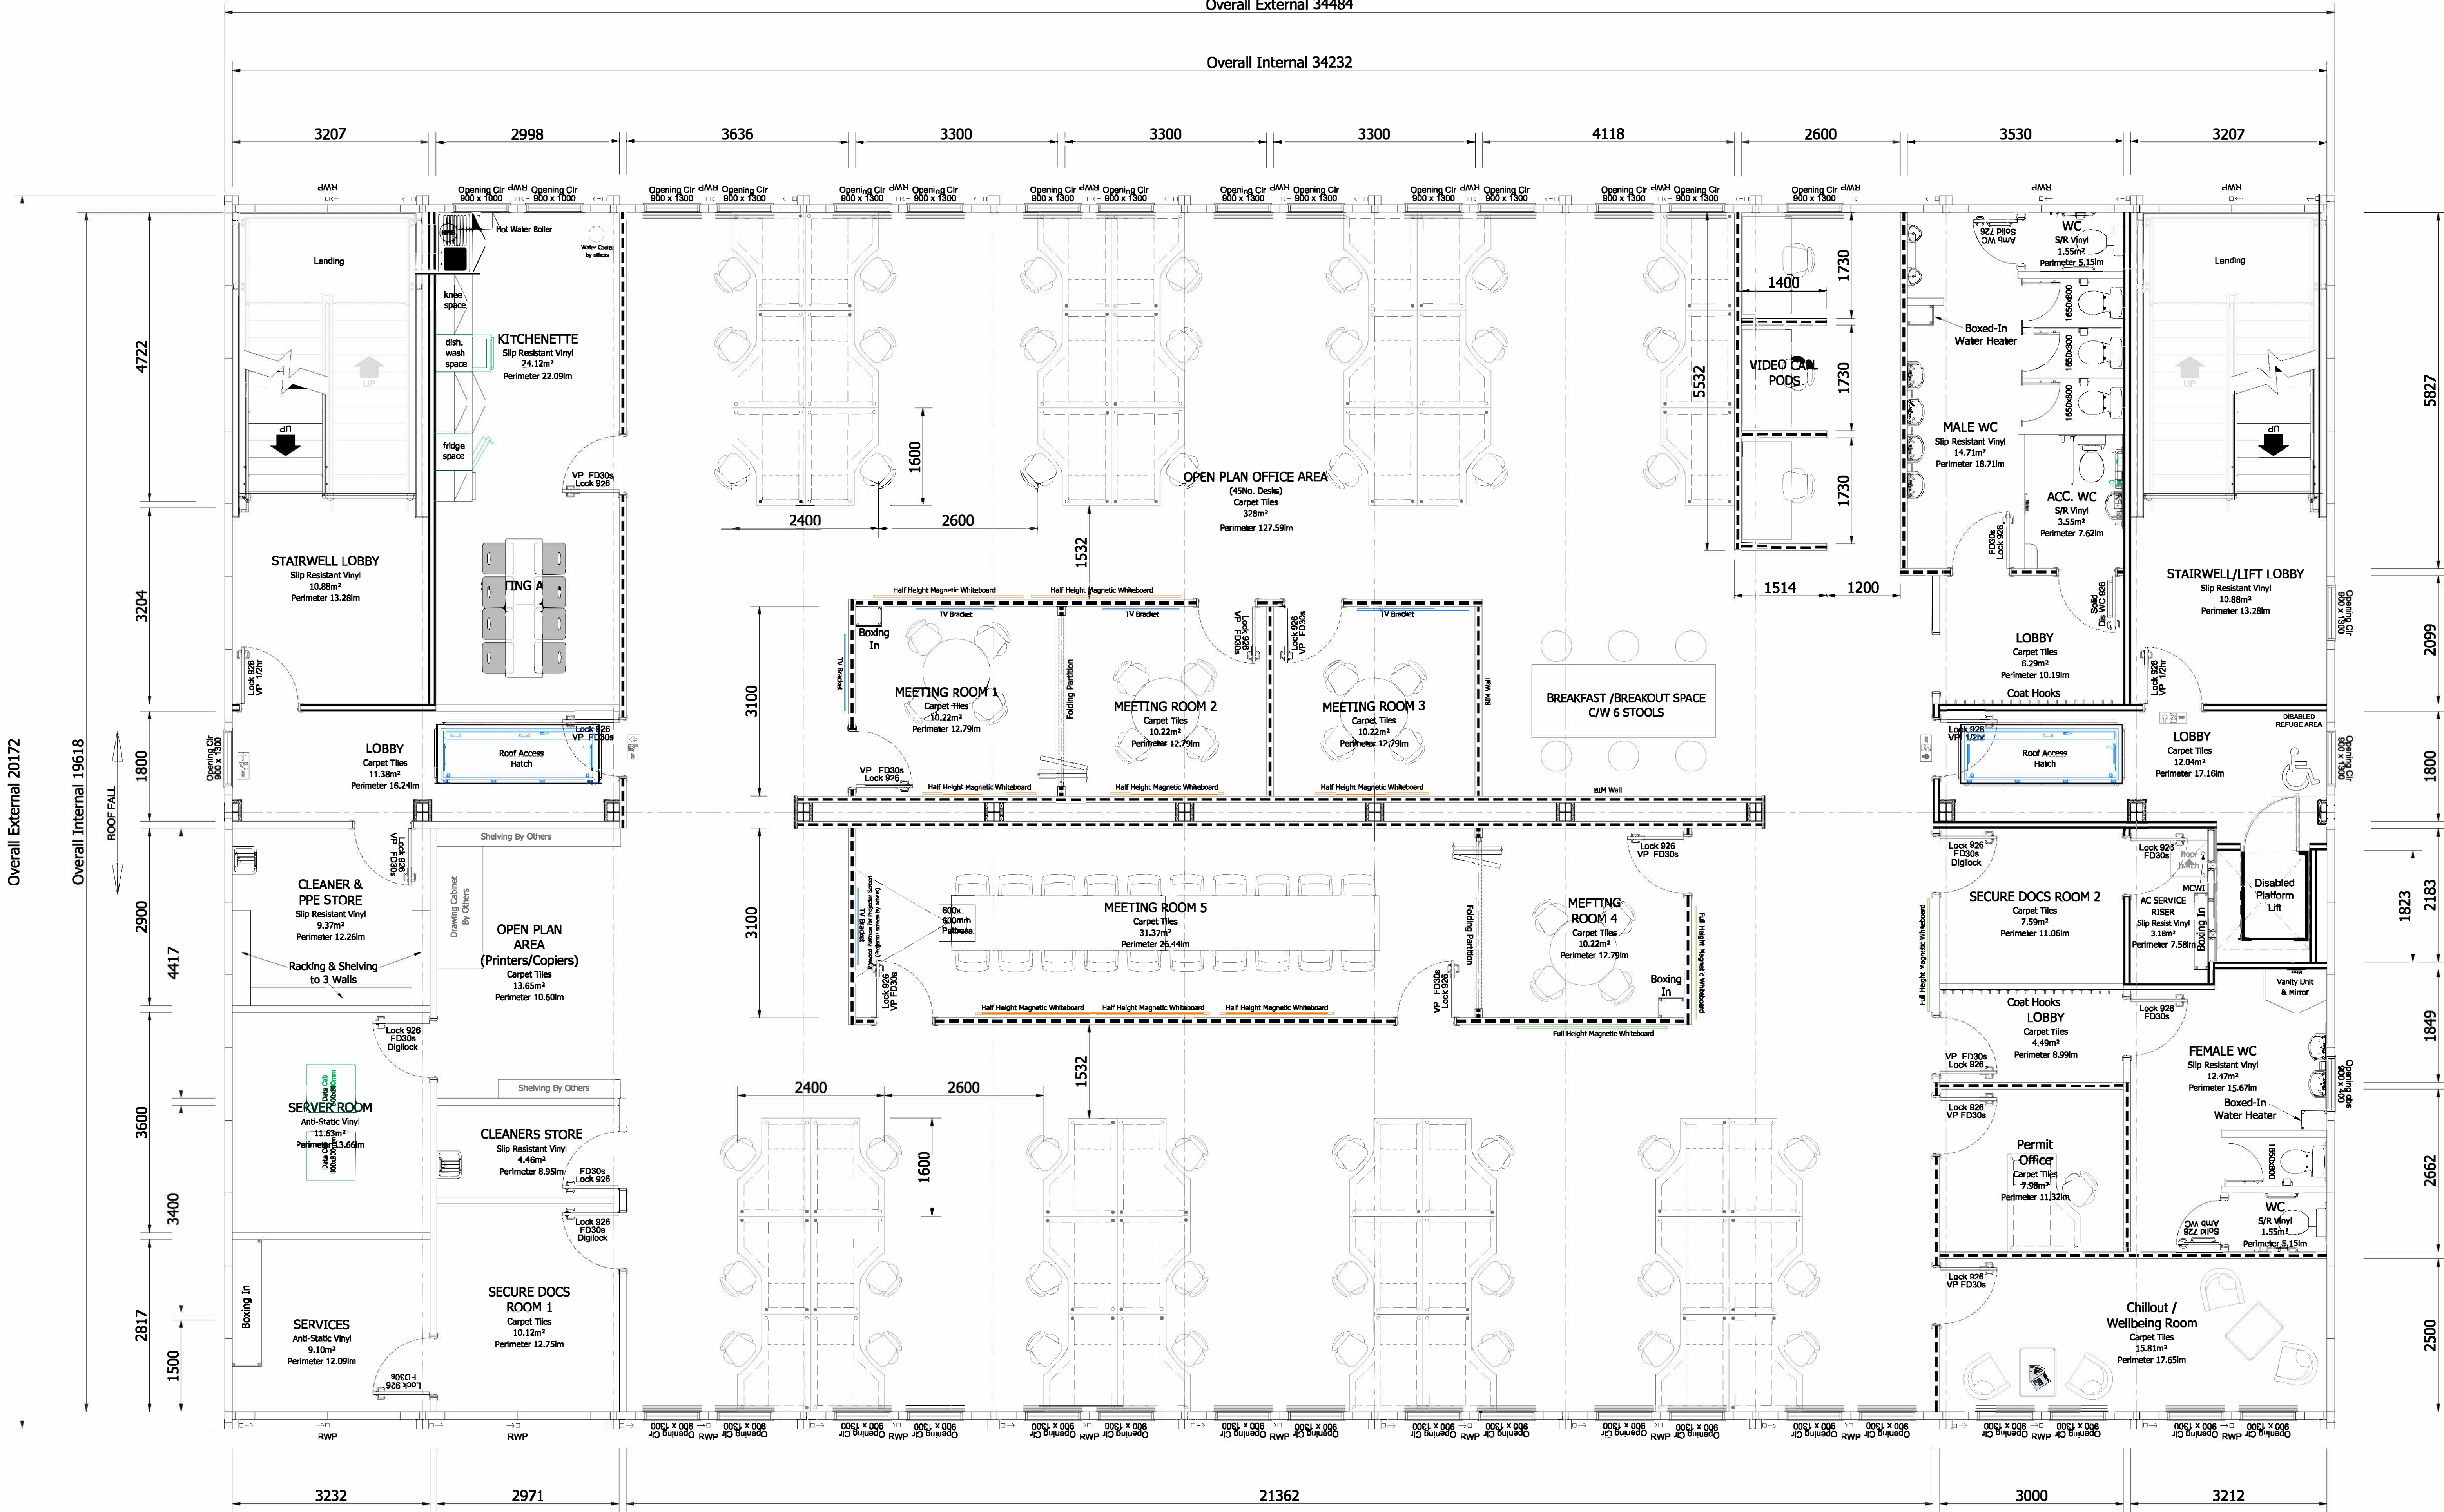

ESCAPE SIGNAGE KEY

1. PROGRESS FORWARD FROM HERE
2. PROGRESS TO THE LEFT OF HERE
3. PROGRESS TO THE RIGHT OF HERE
4. PROGRESS DOWN TO THE RIGHT OF HERE
5. PROGRESS DOWN TO THE LEFT OF HERE
6. IN THE EVENT OF A FIRE NOTICE TO BE POSITIONED NEXT TO ALL FIRE ALARM BREAK GLASS UNITS (SEE BELOW)

STATUTORY FIRE NOTICE (10x600mm)

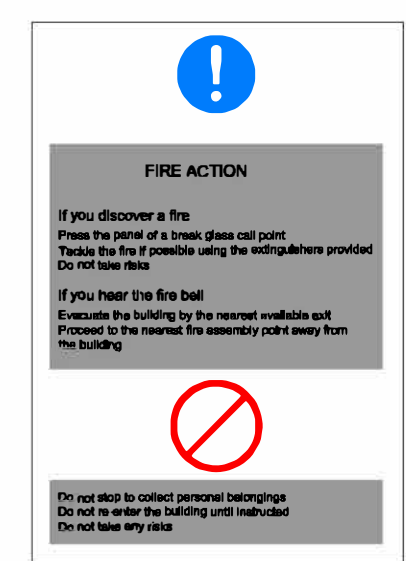

FOR ALL FIRE ALARMS, SOUNDERS, BREAK GLASS UNITS ETC REFER TO ENGINEERS FIRE ALARM DRAWINGS.

FIRE ESCAPE SIGNAGE TO CONFORM TO BS 5499 PART 1. MAXIMUM VIEWING DISTANCE BETWEEN SIGNS TO BE 20m. SIGNS POSITIONED ON THE WALLS TO BE LOCATED BETWEEN 1.7 & 2.0m ABOVE FINISHED FLOOR LEVEL. SIGNS SUSPENDED FROM CEILING AND SIGNS ABOVE 2.0m HIGH ARE NOT TO BE OBTAINED AND INCONSPICUOUS. IF THIS IS THE CASE THERE ARE TO BE ADDITIONAL SIGNS PROVIDED TO ENSURE FULL AWARENESS OF ESCAPE ROUTES.

NOTES

FIRE STRATEGY

- 1 HOUR FIRE RATING, PARTITIONS (EXCLUDING GLAZED PANELS & DOORS).
- 1 HOUR FIRE RATING, EXTERNAL PERIMETER WALLS, IN TO OUT ONLY (EXCLUDING WINDOWS & DOORS).
- 1/2 HOUR FIRE RATING, PARTITIONS & DOORS.

PARTITION KEY

- Type 'A' 32db 114mm (2x12.5mm Vinyl Pboard + 89mm Stud)
- Type 'B' 35db 119mm (2x15mm Vinyl Megadeco + 89mm Stud)
- Type 'C' 37db 114mm (2x12.5mm Vinyl Pboard + 89mm Stud + Insul)

- RWP Rain Water Pipe
- MCWI Mains Cold Water Inlet
- SVP Soil Vent Pipe

Size A0	Drawing Number 31353334	Rev N
Project Name 31353334	Client Name ASD	Drawn ASD
Building No. 31353334	Drawn ASD	Drawn ASD
Security Classification OFFICIAL	Drawn ASD	Drawn ASD

Sellafield Ltd Hinton House, Raley, Warrington, Cheshire WA3 6GR

Security Class OFFICIAL

Copyright: EIA 2023. This document contains confidential information for use only by the client. It is not to be distributed outside the client's organization. It is not to be used for any other purpose without the prior written consent of the client. If you have any queries, please contact the client.

NOT: VENDOR DRAWING. REFER TO H/W/233333/34/00103 FOR APPROVALS

NOTE: DRAWING PRODUCED IN COLOUR



Second Floor Fire Strategy Wall Layout

Rev: Description By: Date: Date:

General Notes:

- This drawing and any information or descriptive matter not shown in the accompanying drawings are to be used as a guide only.
- Do not use this drawing without the prior consent of the client.
- Do not use this drawing for any other purpose without the prior written consent of the client.
- All dimensions are in millimetres.

elliott
A Modulaire Group company
www.elliott.co.uk
Elliott - Modulaire Building, Hinton House, Warrington, Cheshire WA3 6GR
Tel: 01925 289100 Fax: 01925 289101

Client:

Project: Three Storey Modular Building - Sellafield

Drawn By: 23.03.21 Checked By: 23.03.21

Scale: 1:50 Sheet Size: A0 Sheet Number: 1 of 1

Drawing Title: 66 Mo Bays 9.6x3.0m (22 on 22) H-H 3m Struct. Ceiling Height (2.5m Suspended) Second Floor Sales Plan Layout

Drawing Number: S210042-103