

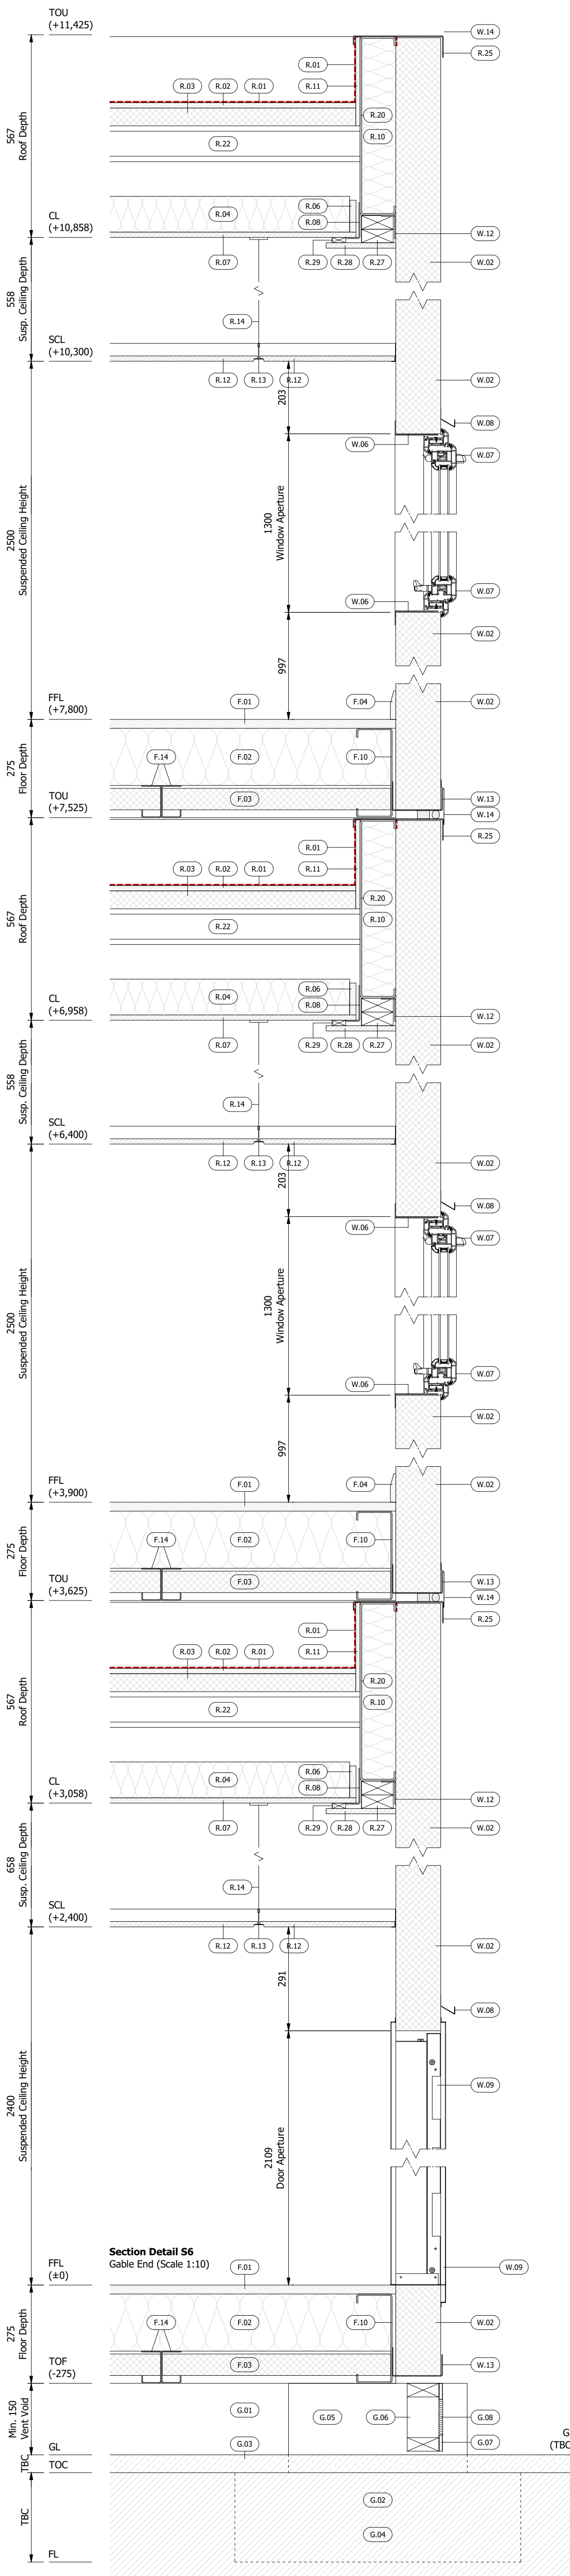


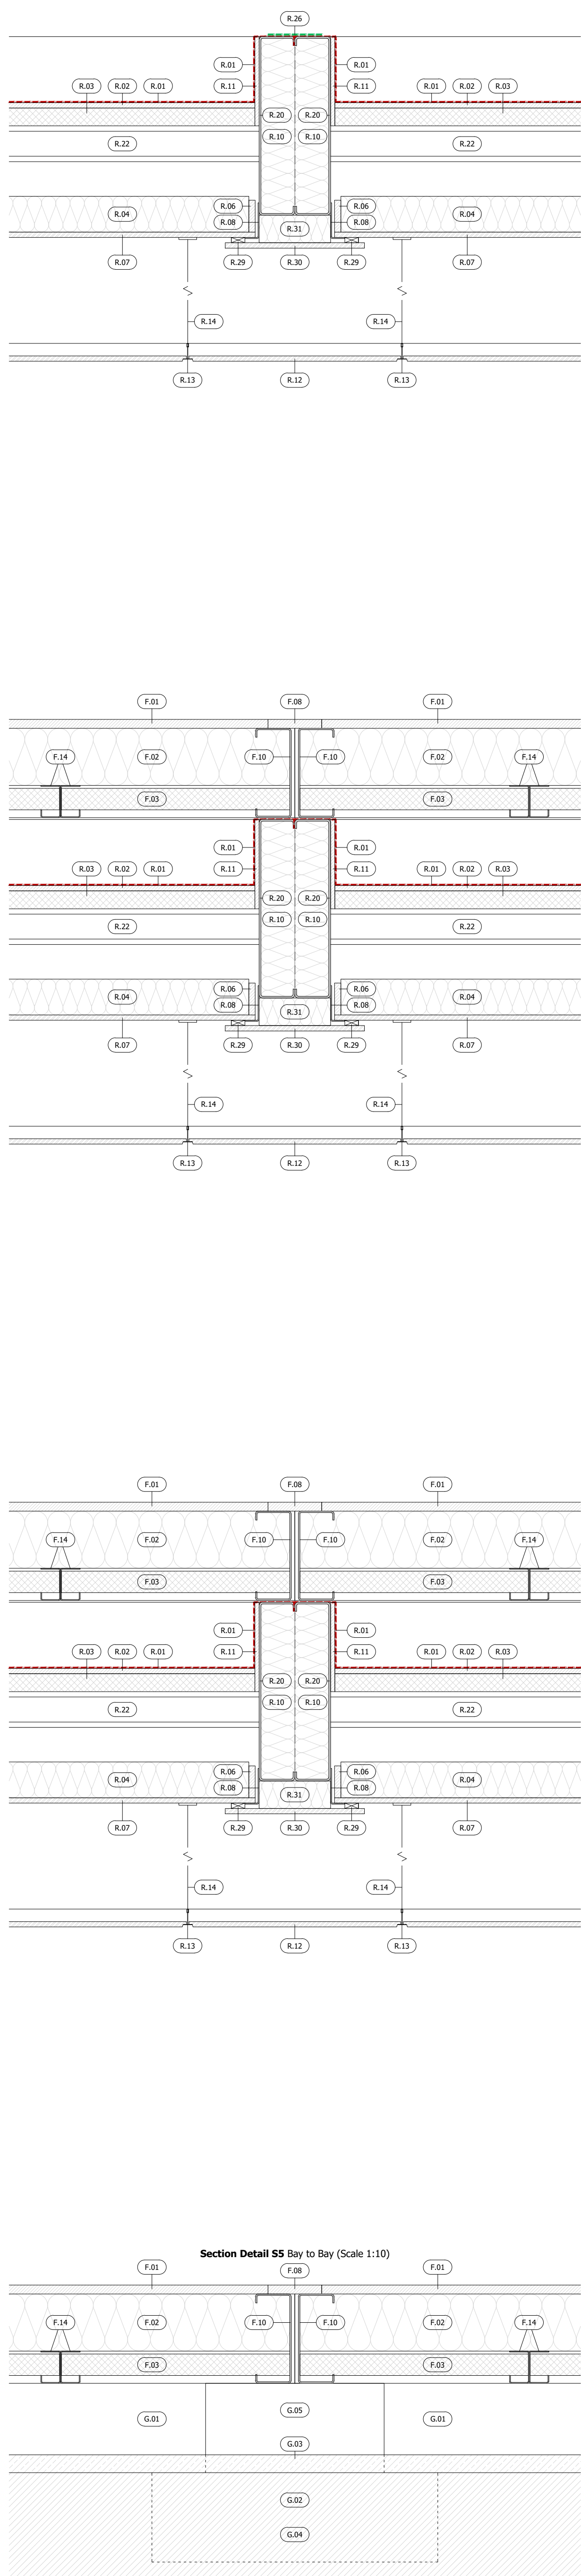

| Roof   | Wall                                                                              |
|---|-----------------------------------------------------------------------------------|
| R.01 Firestone EPDM Membrane 1.14 LSPR                                                                          | W.01 Isoclad Firestop Eaves Wall Panel 126mm Thk.                                 |
| R.02 15mm T&G (2LE) OSB3 Plywood board                                                                          | Sandwich type construction:                                                       |
| R.03 50mm TPI 10/Rectified PIR Insulation                                                                       | External, 0.7mm Leathergrain Plastisol Faced Galvanised Steel (Micro Rib Profile) |
| R.04 100mm Factory Clad 40 Mineral Wool Insulation                                                              | Core, 100kg/m <sup>3</sup> Mineral Fibre (Class A1) 125mm thick.                  |
| R.05 Ceiling Cassette - 89x38mm Timber                                                                          | Internal, 0.5mm Elliott Cotton Weave Vinyl Wrapped Galv. Steel                    |
| R.06 Ceiling Cassette - 89x18mm Plywood                                                                         | W.02 Isoclad Firestop Gable Wall Panel 126mm Thk.                                 |
| R.07 Ceiling Cassette - 3000x1200x15mm Megadeco Plasterboard                                                    | Sandwich type construction:                                                       |
| R.08 Ceiling Cassette - 225x100x40x3mm Galv. Steel Support Angle                                                | External, 0.7mm Leathergrain Plastisol Faced Galvanised Steel (Flat)              |
| R.09 Roof Drip                                                                                                  | Core, 100kg/m <sup>3</sup> Mineral Fibre (Class A1) 125mm thick.                  |
| R.10 1200x570x100mm Superglass Slab 32 Insulation                                                               | Internal, 0.5mm Elliott Cotton Weave Vinyl Wrapped Galv. Steel                    |
| R.11 12mm Plywood Roof Upstand                                                                                  | W.03 150x100x10mm S355 JOH Corner Column                                          |
| R.12 Suspended Ceiling - 600x600mm Ceiling Tiles                                                                | W.04 Eaves Box Fascia c/w Downpipe Outlet                                         |
| R.13 Suspended Ceiling - 19x32mm angle trim substructure grid                                                   | W.05 Eaves Box Skirt c/w Downpipe Outlet                                          |
| R.14 Suspended Ceiling - Fixings                                                                                | W.06 2mm uPVC Window Liner                                                        |
| R.15 Head to Head Roof Infill - 89x38mm C16 CLS timber batten.                                                  | W.07 uPVC Window System                                                           |
| R.16 Head to Head Roof Infill - Make up panel (part No. 104907)                                                 | W.08 0.5mm Plastisol Finished Door/Window Drip                                    |
| Factory Fitted                                                                                                  | W.09 Door System                                                                  |
| R.17 Head to Head Roof Infill - 44x34mm timber batten (part No. 100052)                                         | Powder Coated Aluminium / Plastisol Coated Galvanised Steel                       |
| Factory Fitted                                                                                                  | W.10 Eaves Top Panel Retainer                                                     |
| R.18 Head to Head Roof Infill - 15mm Megadeco Plasterboard ceiling infill.                                      | W.11 Eaves Base Panel Retainer                                                    |
| Site Fitted   | W.12 Gable Top Panel Retainer                                                     |
| R.19 Head to Head Roof Infill - 100mm Factory Clad 40 Mineral Wool Insulation (part No. 100324). Site Fitted    | W.13 Gable Base Panel Retainer                                                    |
| R.20 Roof Side Beam 5000x100x25x4mm ITLC (S390 Galvanised Steel)                                                | W.14 Weather Protection (site fitted) on gables with roof apertures comprising:   |
| R.21 Roof End Beam 500x100x20x3mm ITLC (S390 Galvanised Steel)                                                  | 0.5mm galv. steel Colorcoat LG finish gable end belly band flashing               |
| R.22 Roof Joist 100x65x15x1.6mm ITLC (S390 Galvanised Steel)                                                    | Clear Silicon Bead                                                                |
| R.23 Low End Bolt In End Tie 150x45x20x3mm ITLC (S390 Galv. Steel)                                              | Compriband TP600 35/17-32                                                         |
| R.24 Fabricated Steel Gutter (S390 Galvanised Steel)                                                            |                                                                                   |
| R.25 Gable End Roof Trim                                                                                        |                                                                                   |
| R.26 Firestone QuickSeam Sd Flashing 150mm Strip c/w QuickPrime Plus and Lap Sealant                            |                                                                                   |
| R.27 Gable End Ceiling End - 2 No. 89x38mm C16 timbers                                                          |                                                                                   |
| R.28 Gable End Ceiling End - 195x15mm strip of Megadeco Plasterboard fitted in between Floor Joists (item F.13) |                                                                                   |
| R.29 38x15mm shadow battens (factory fitted)                                                                    |                                                                                   |
| R.30 Bay to Bay Ceiling Infill - 390x15mm strip of Megadeco Plasterboard. Site Fitted                           |                                                                                   |
| R.31 Bay to Bay Ceiling Infill - 100mm Factory Clad 40 Mineral Wool Insulation. Site Fitted                     |                                                                                   |
| Ground   |                                                                                   |
| G.01 Underfloor Ventilation Void                                                                                |                                                                                   |
| G.02 Ground (existing)                                                                                          |                                                                                   |
| G.03 Ground (made)                                                                                              |                                                                                   |
| G.04 Main Foundation Concrete Pad                                                                               |                                                                                   |
| G.05 Concrete Pier                                                                                              |                                                                                   |
| G.06 Skirting - 89x38mm treated timber framework                                                                |                                                                                   |
| G.07 Skirting - Plastisol finished weather defense board                                                        |                                                                                   |
| G.08 Skirting - Grille for underfloor void cross ventilation                                                    |                                                                                   |

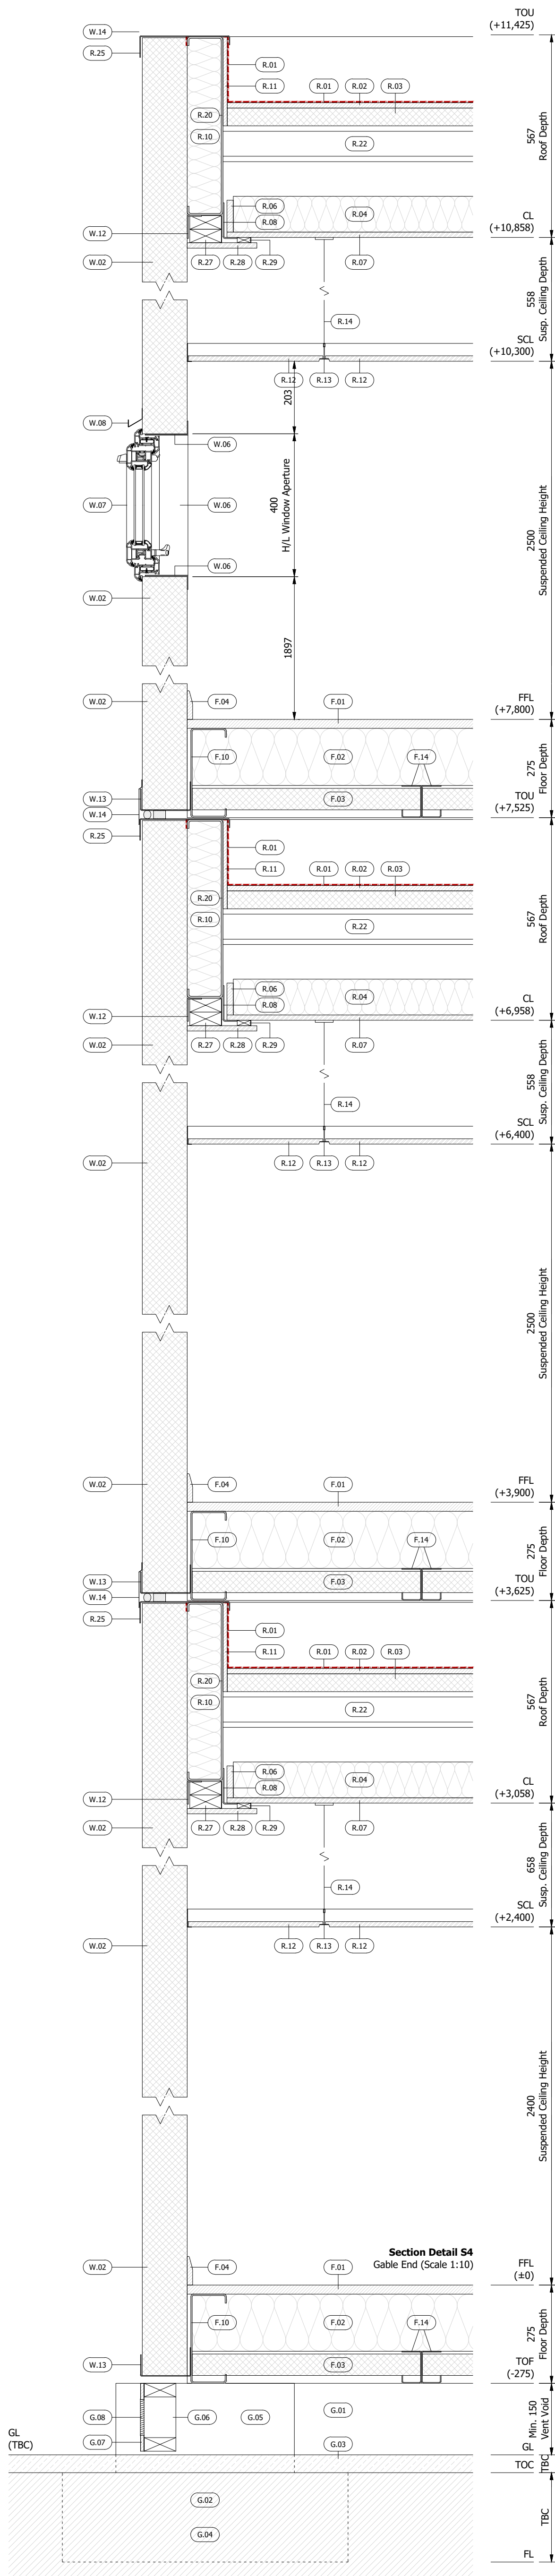