



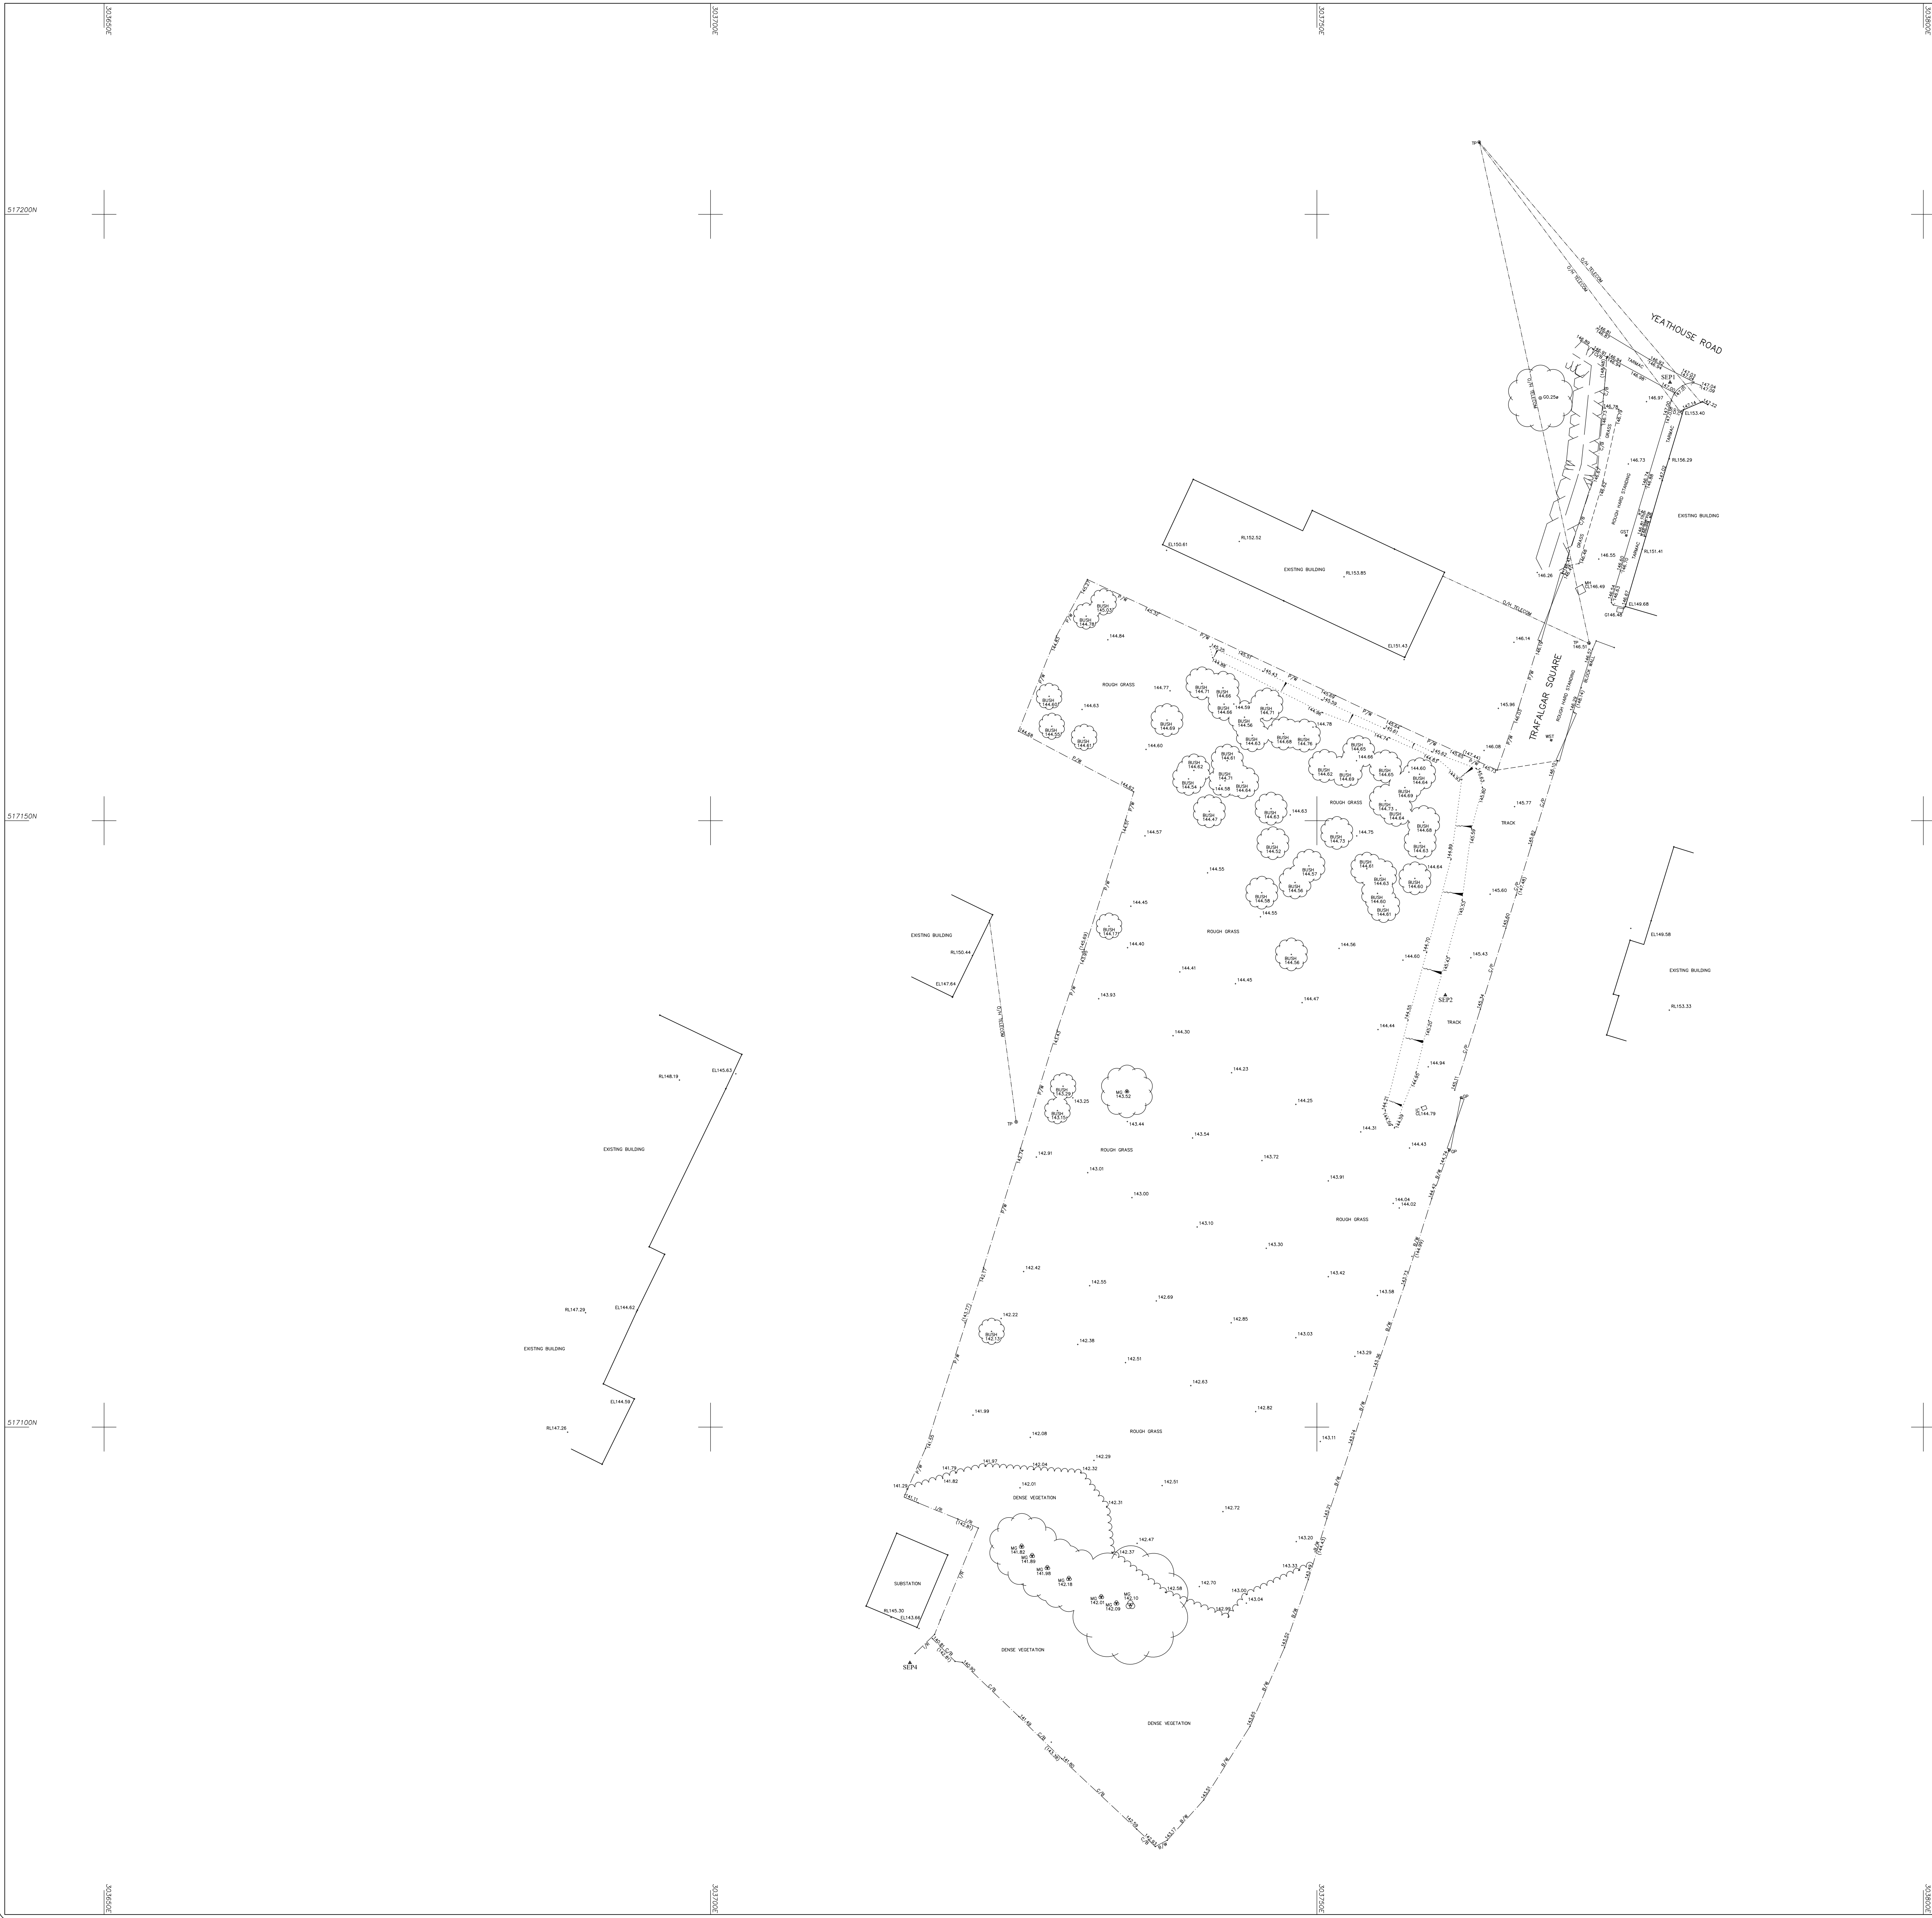

File Name: S21551-1.0w

NOTES:

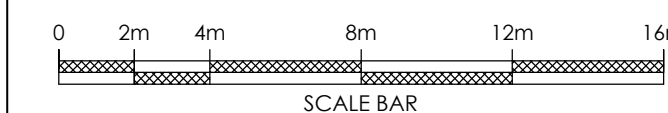

**SURVEY &
ENGINEERING
PROJECTS**

Project Title
Topographical Survey of Land at:
Land Adjacent to Trafalgar House
Yeathouse Road
Frizlington
Cumbria
CA26 3QJ

Surveyed A.Lyon		Drawn D.Shipton		Checked R.Critchley	
Scale 1:200	Date Apr 21	Drawing Ref. S21551-T	No. 01	Size A0	Revised