
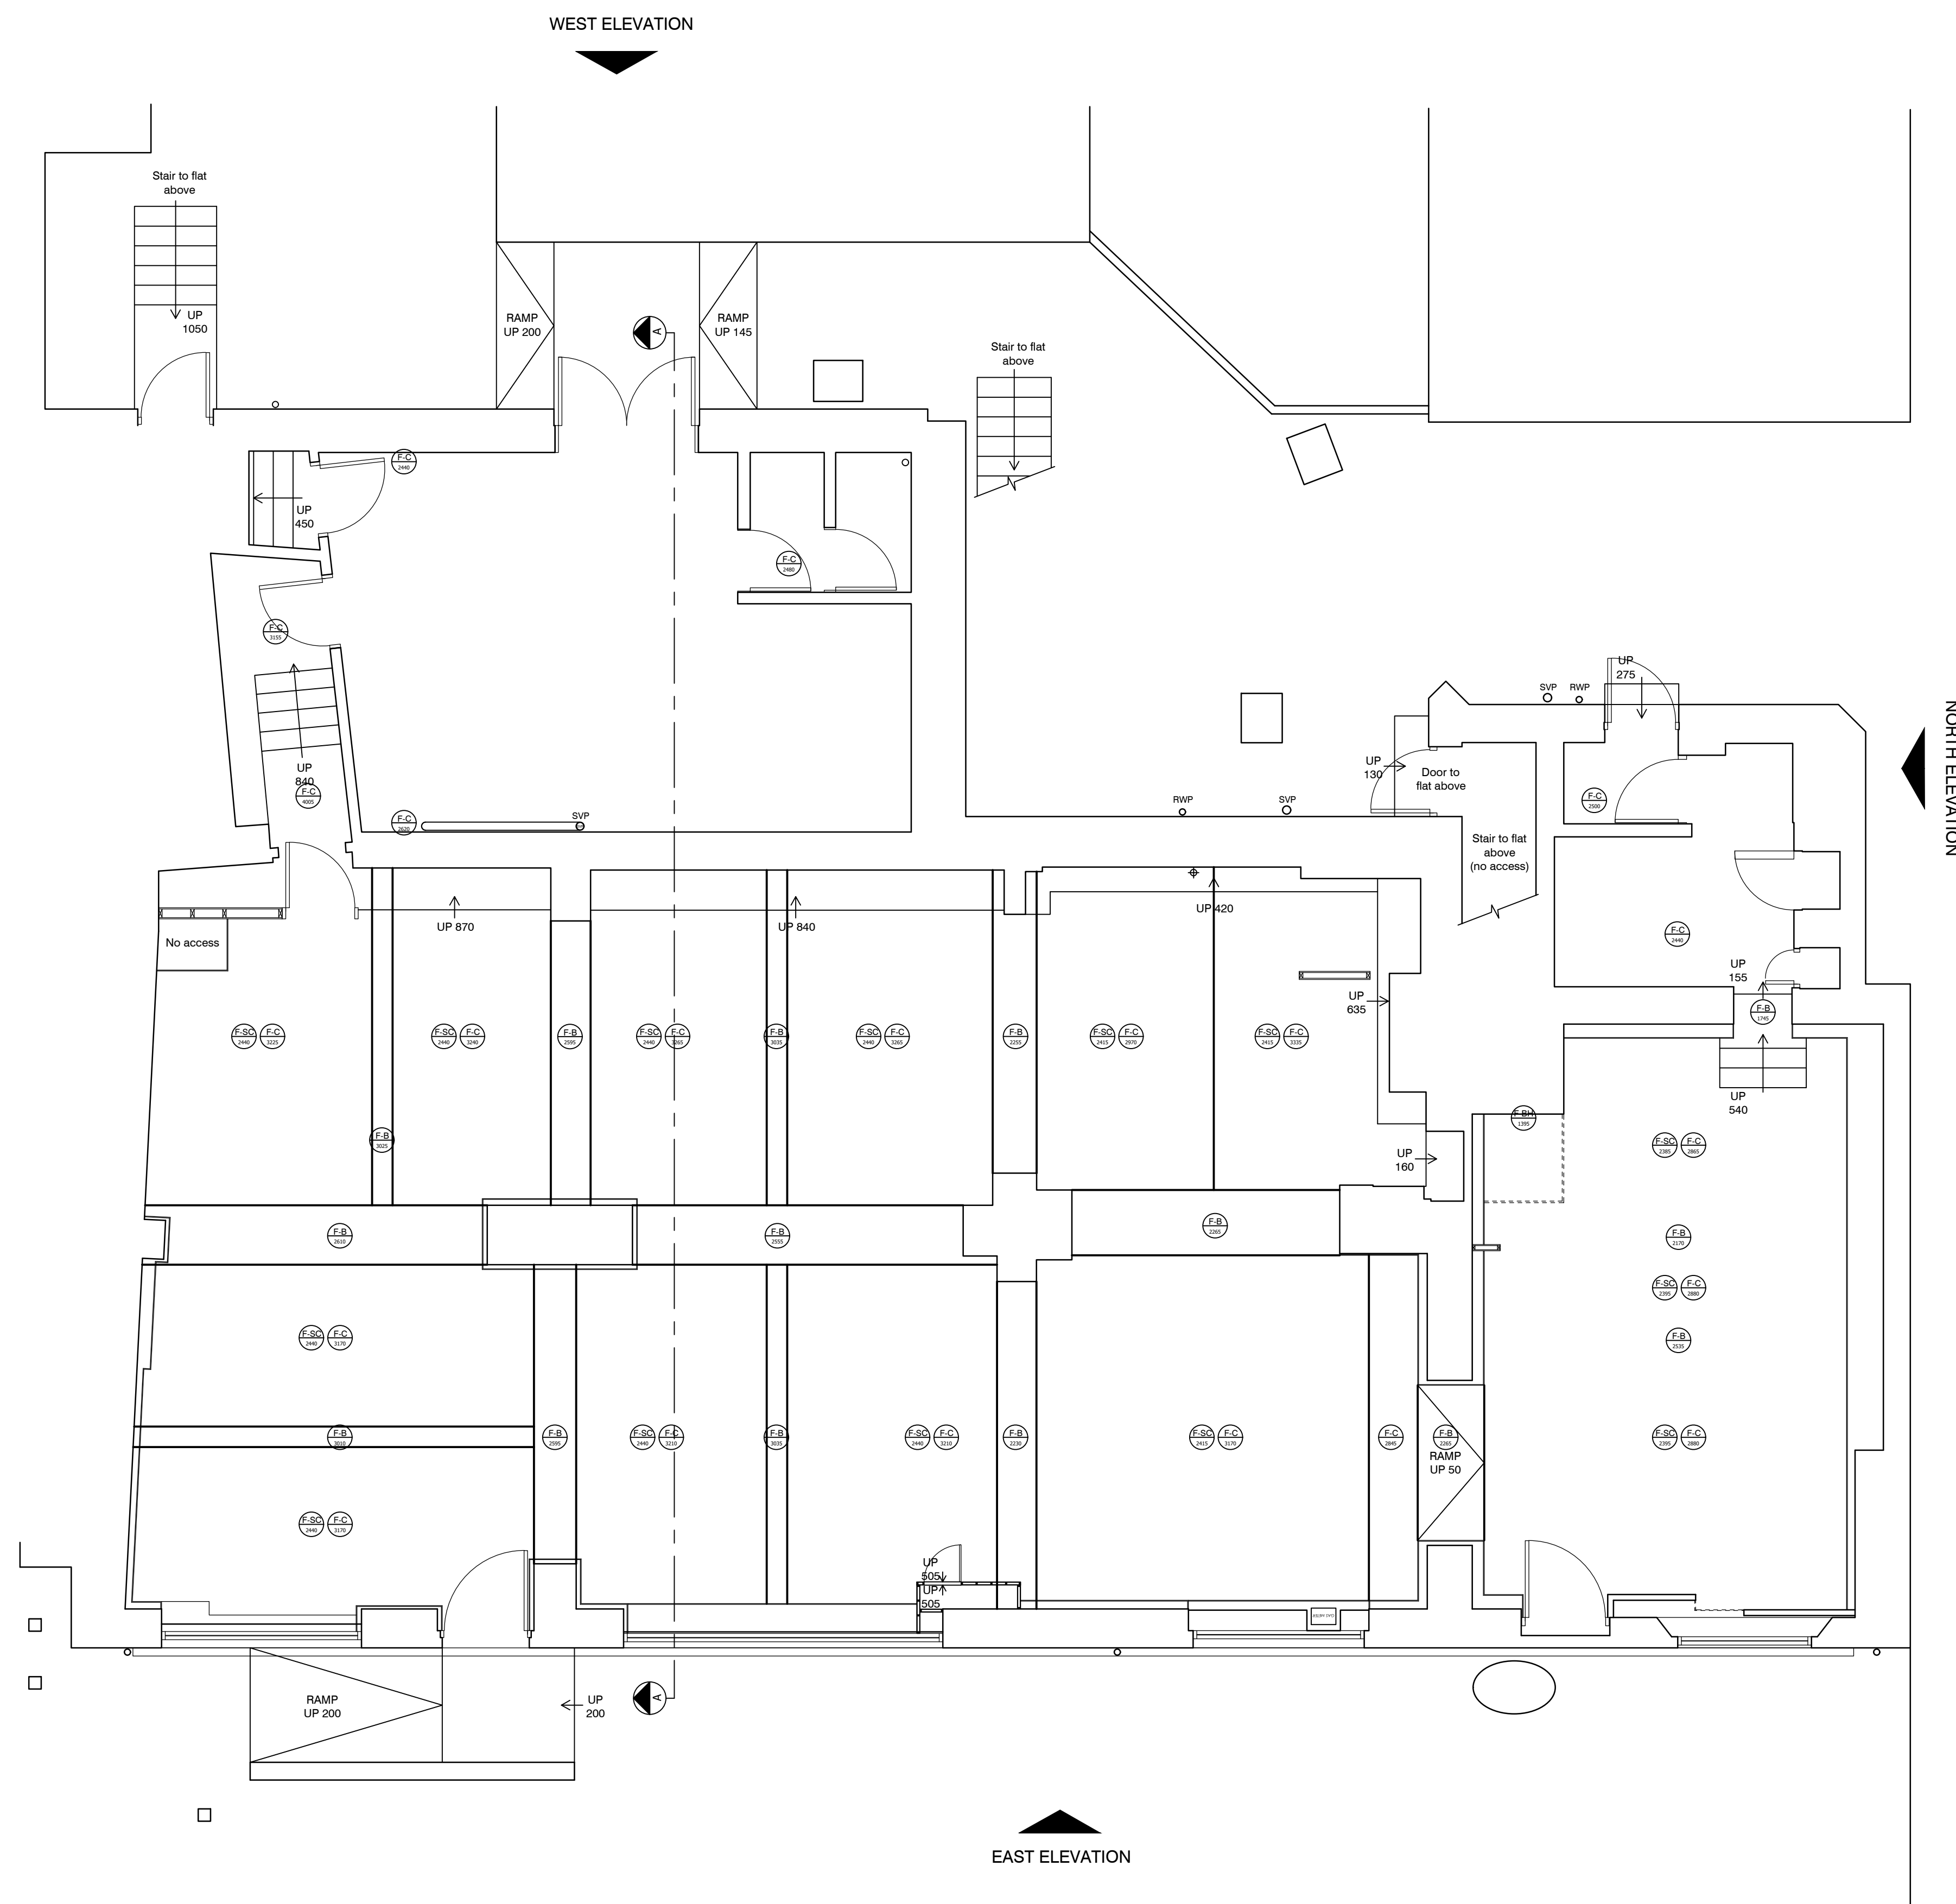


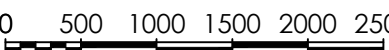

REV	DESCRIPTION	DATE	NAM
			
GREGGS Plc (NORTH) GOSFORTH PARK BAKERY GOSFORTH PARK WAY, LONGBENTON NEWCASTLE UPON TYNE NE12 8EF Tel: (0191) 284 1411			
Shop S Number & Name S6540 EGREMONT, 50 MAIN STREET			
Title PLANNING - EXISTING GA			
Site Address 50/52 MAIN STREET, EGREMONT, CA242 2AB			
Gross Building Area 232 Sq m		Gross Sales Area 70.6 Sq m	
Drawing No. RNTH/S6540/01P			Rev. -
Date 13.05.24		Scale 1:50 @ A1	
Drawn by ES	Scale Bar  0 500 1000 1500 2000 2500mm SCALE 1:50		
Issued 17.05.24			