


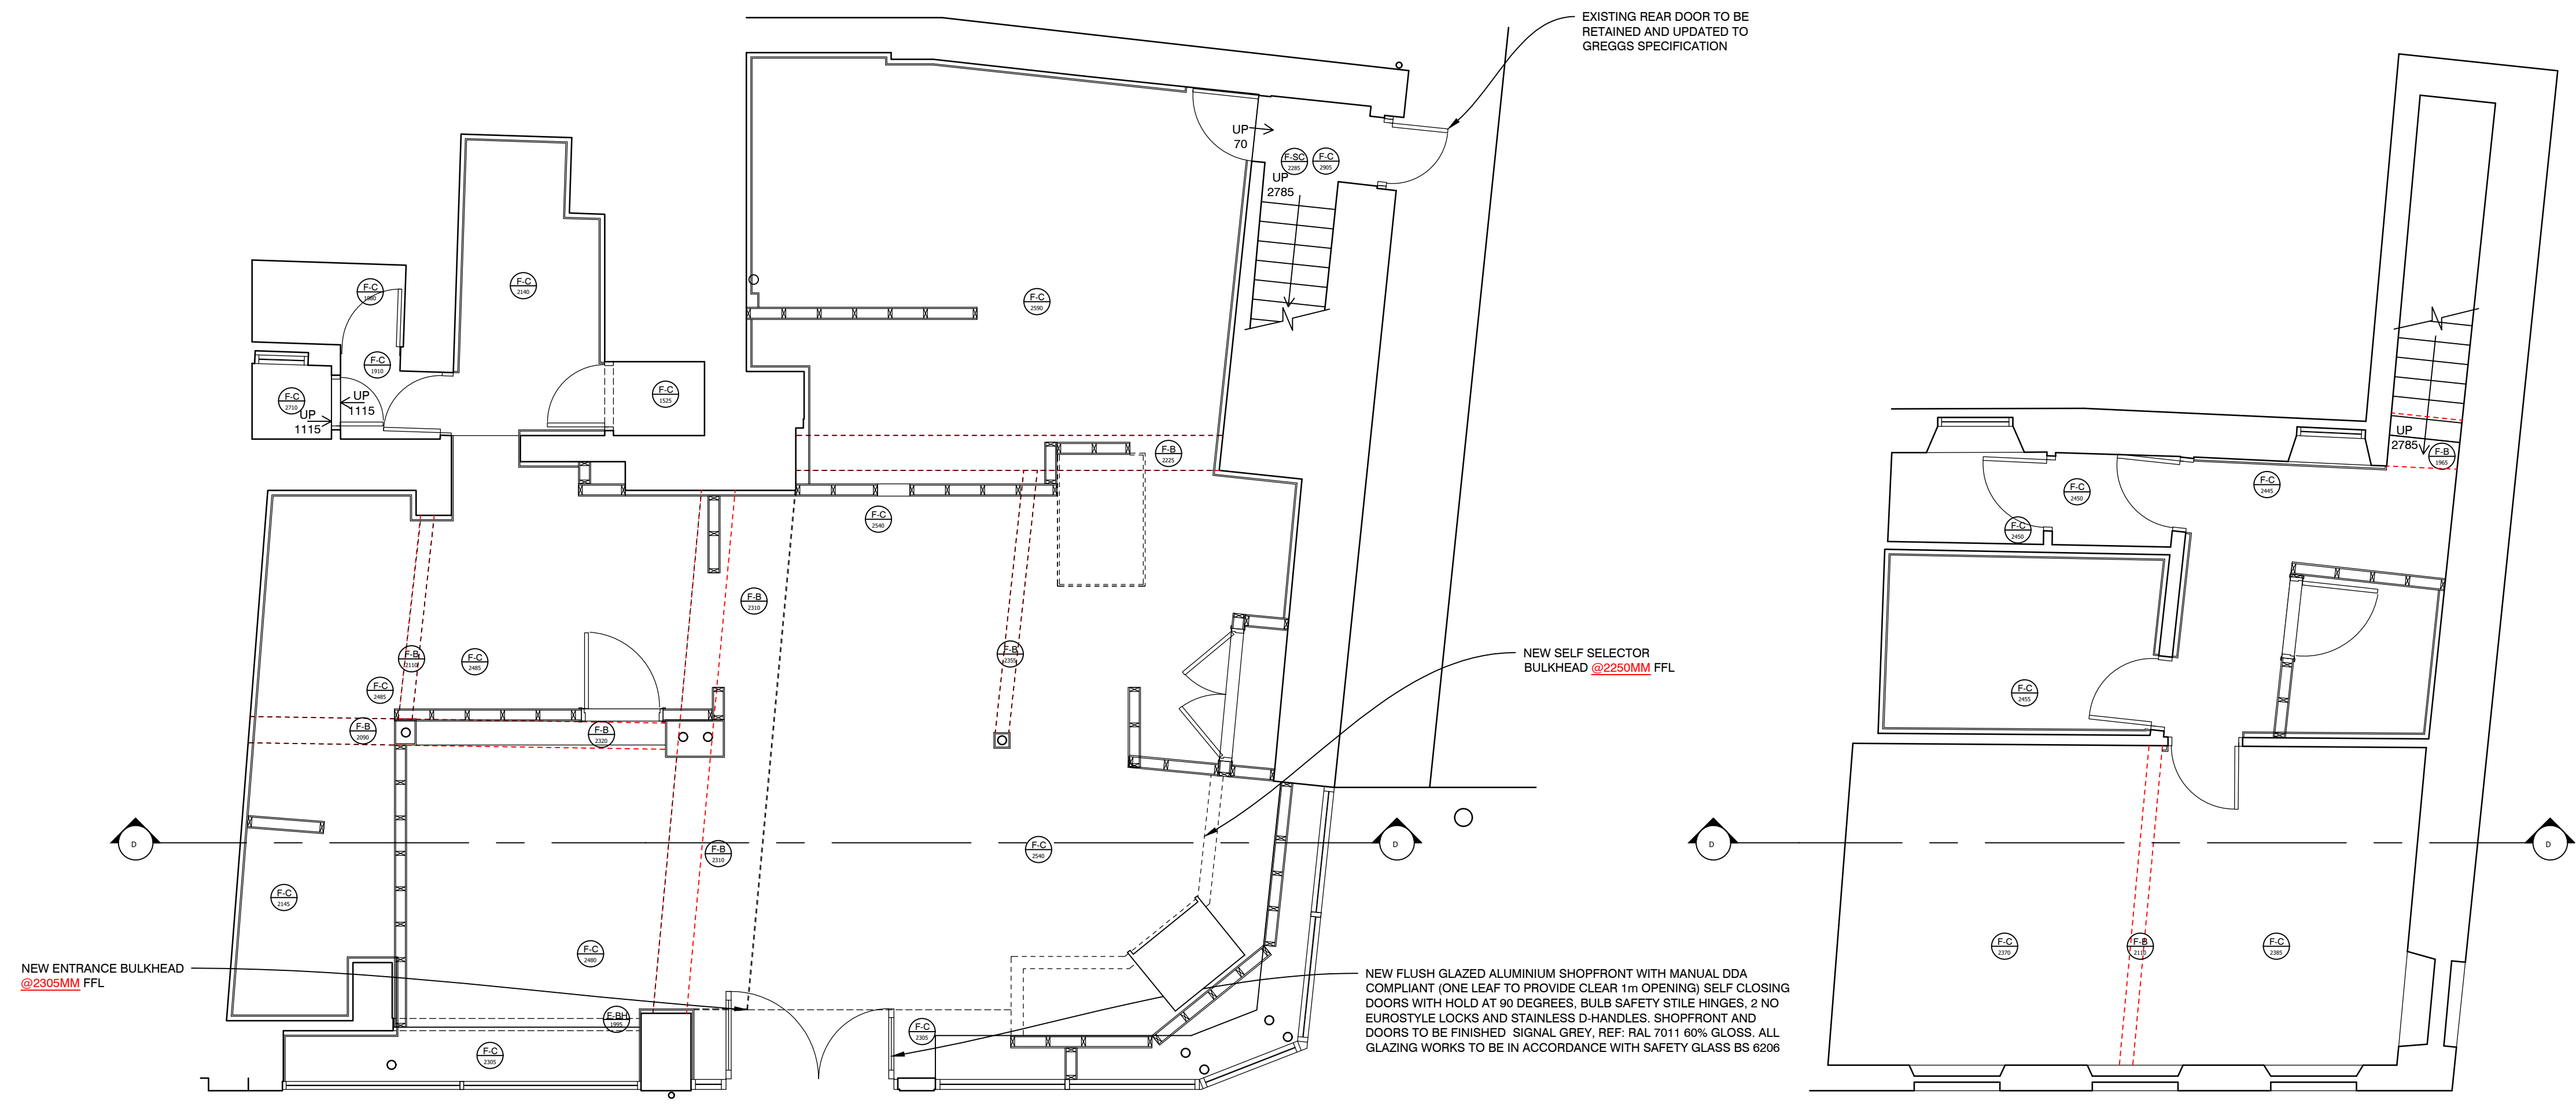

GROUND FLOOR - PROPOSED GA PLAN (1:50)

FIRST FLOOR - PROPOSED GA PLAN (1:50)

REV	DESCRIPTION	DATE	NAME
GREGGS			
GREGGS Plc (NORTH) GOSFORTH PARK BAKERY GOSFORTH PARK WAY, LONGBENTON NEWCASTLE UPON TYNE NE12 8EF Tel: (0191) 284 1411			
Shop S Number & Name S6653 CLEATOR MOOR, 53 HIGH ST			
Title PLANNING - PROPOSED GA			
Site Address 53-54 HIGH STREET, CLEATOR MOOR, CA25 5AA			
Gross Building Area 163.3 Sq m		Gross Sales Area 35 Sq m	
Drawing No. RNTH/S6653/02P			Rev. -
Date 04.09.24		Scale 1:50	@ A1
Drawn by HE	Scale Bar 0 500 1000 1500 2000 2500mm SCALE 1:50		
Issued 09.09.24			