
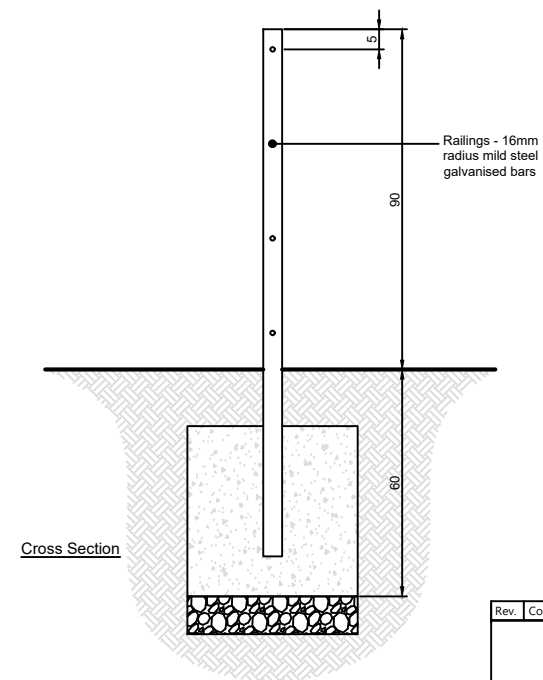


ALL POSTS AND RAILINGS TO BE FINISHED
IN BLACK POWDER COATING

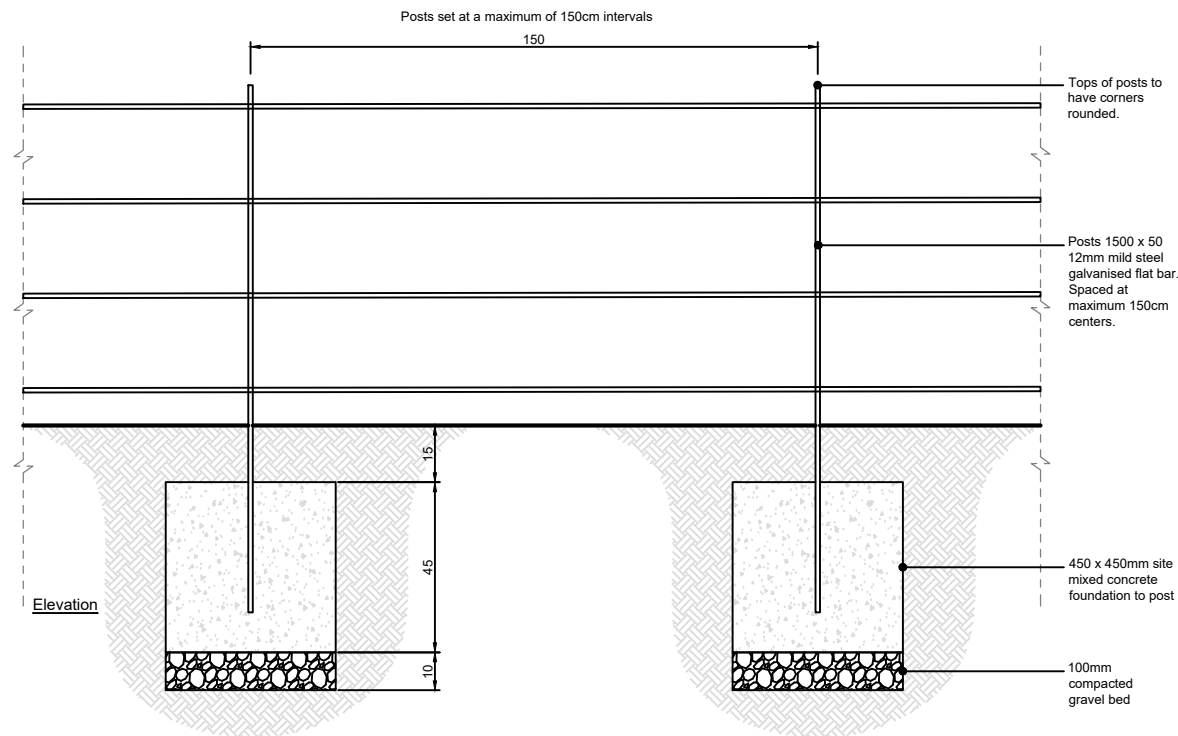

Rev.	Comments	Date
<div><div>gleeson</div><div>Gleeson Homes (Head Office) Unit 5, Europa Court Sheffield Business Park Sheffield South Yorkshire S9 1XE 01142 612900 www.gleesonhomes.co.uk</div></div>		
Project: SD		
Title: Estate Rail - 900mm High		
Scale: 1:20 @ A4	Date: 02-04-2024	Drawn: JG Checked: AD
Drawing No: SD-002		Revision: -