


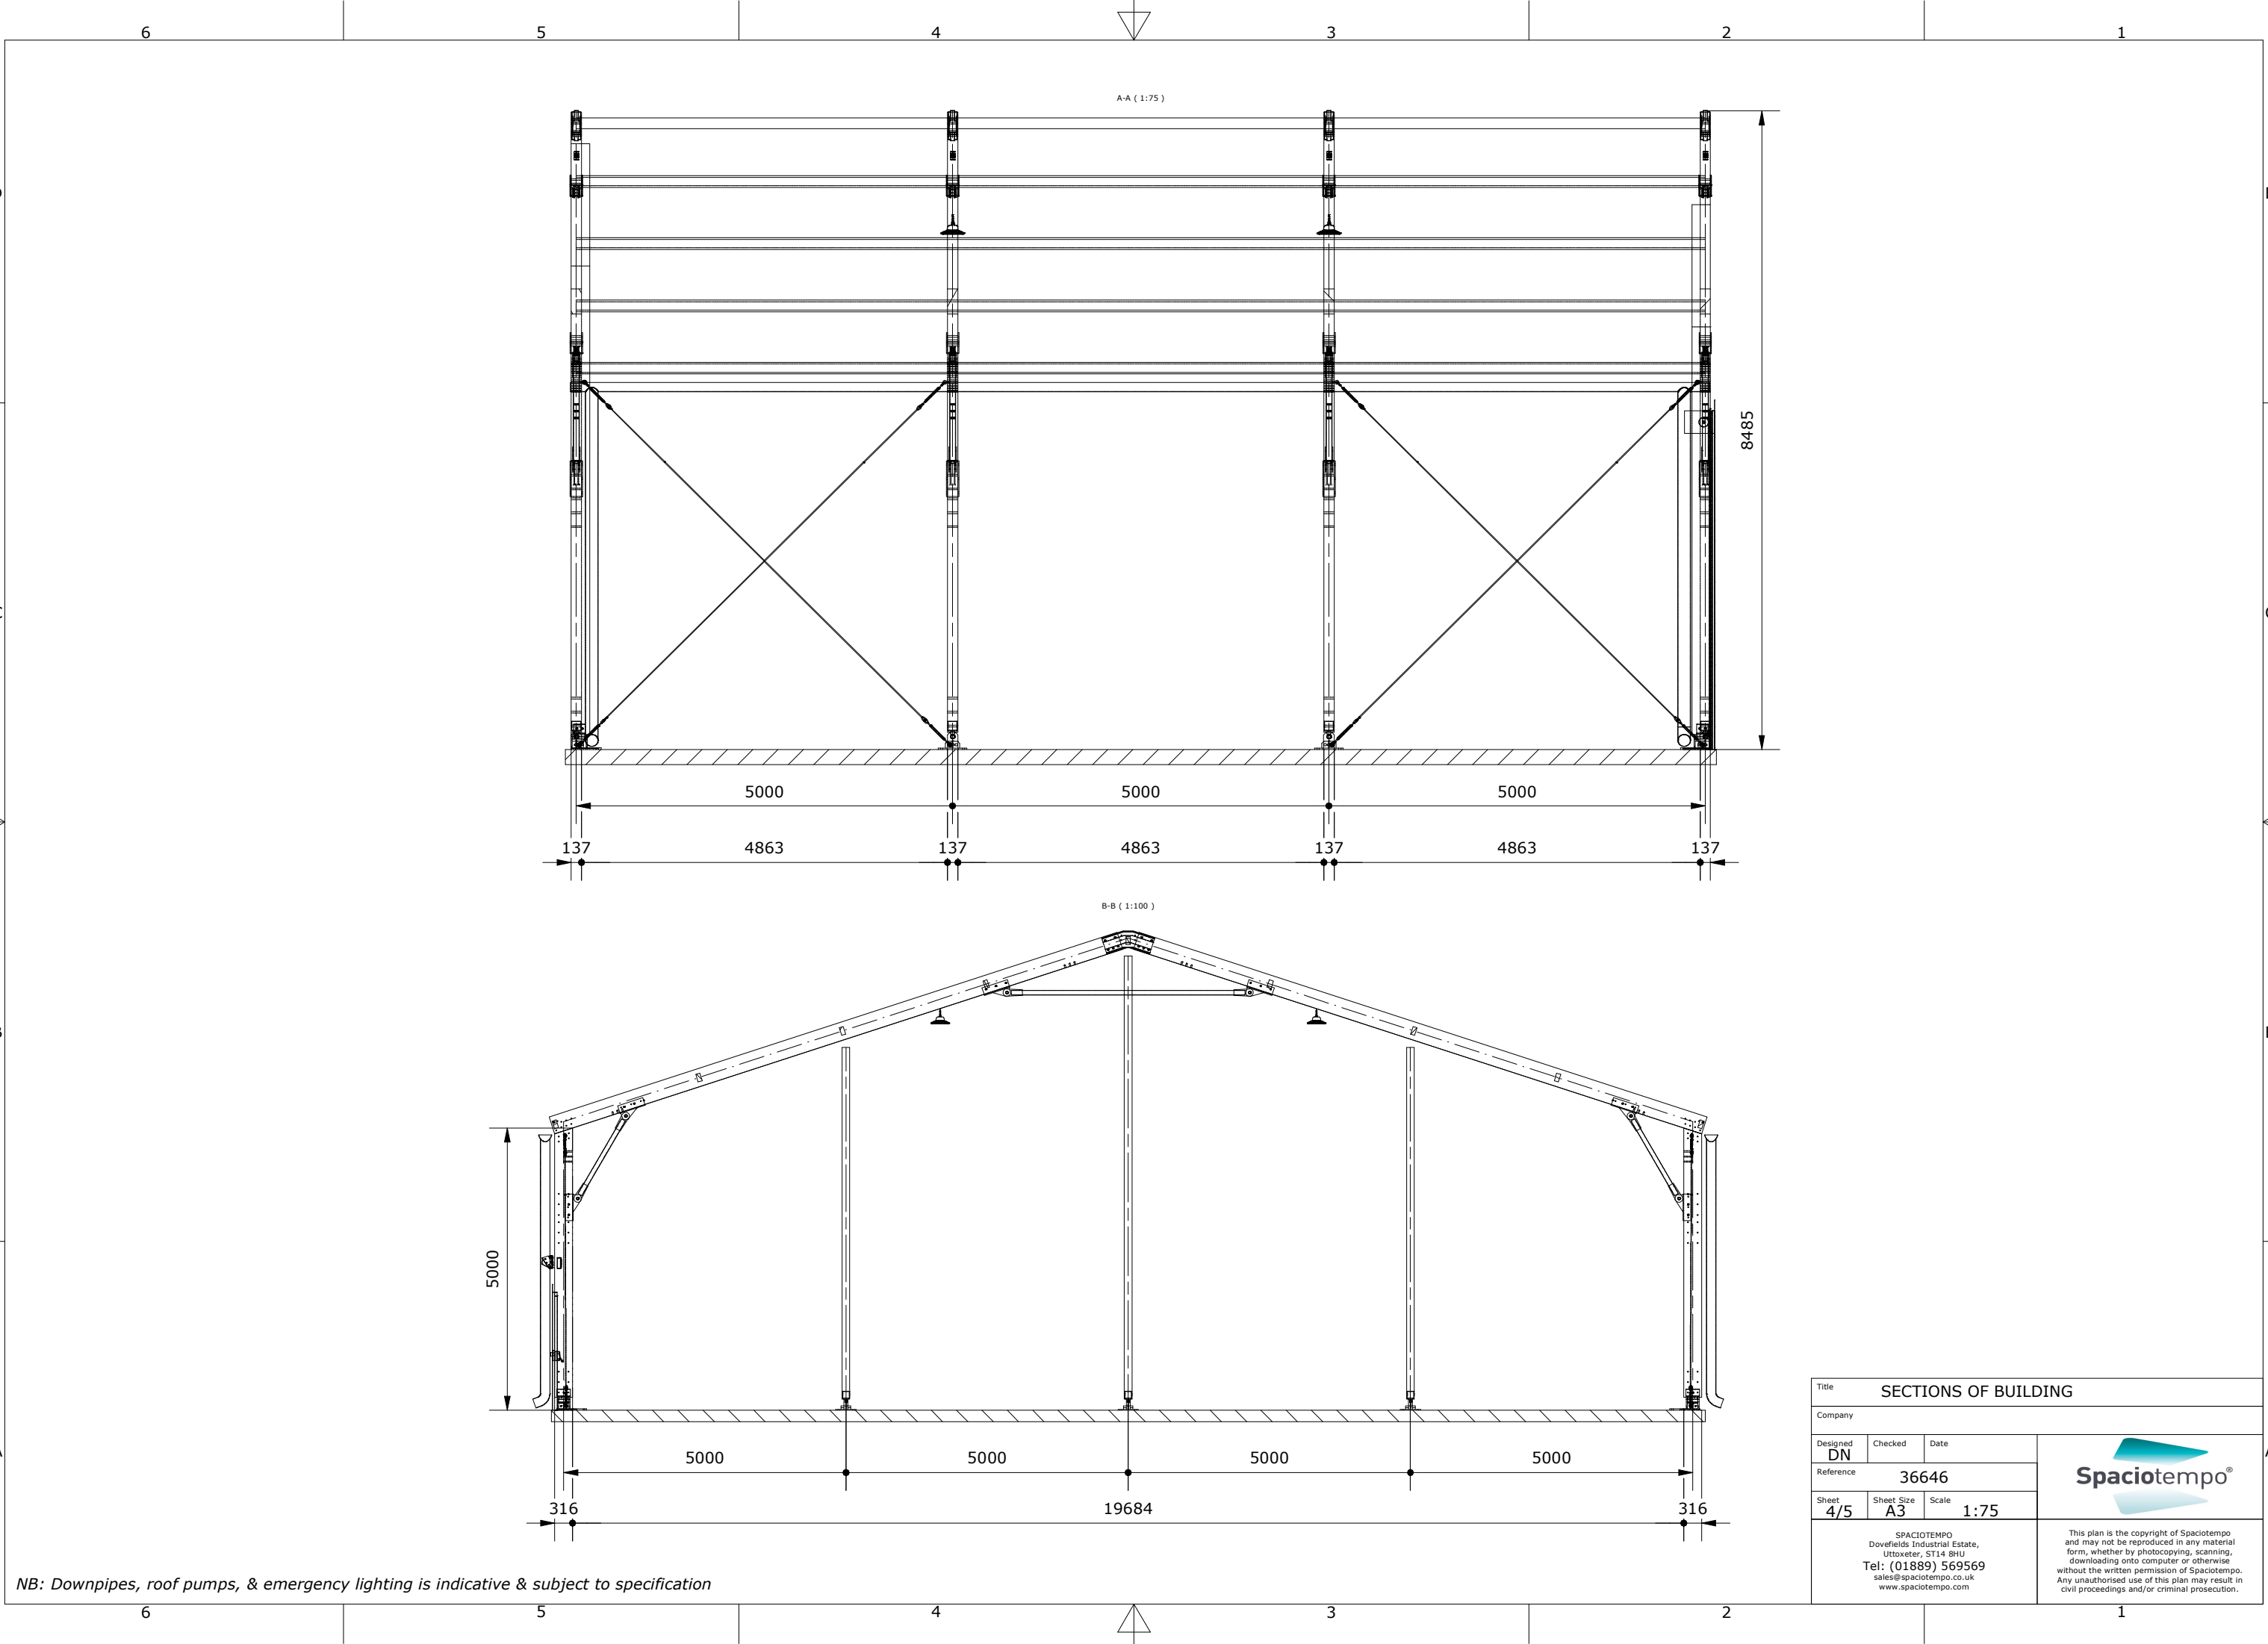

NB: Downpipes, roof pumps, & emergency lighting is indicative & subject to specification

Title			SECTIONS OF BUILDING	
Company				
Designed DN	Checked	Date		
Reference		36646		
Sheet 4/5	Sheet Size A3	Scale 1:75		
SPACIOTEMPO Dovefields Industrial Estate, Uttoxeter, ST14 8HU Tel: (01889) 569569 sales@spaciotempo.co.uk www.spaciotempo.com			This plan is the copyright of Spaciotempo and may not be reproduced in any material form, whether by photocopying, scanning, downloading onto computer or otherwise without the written permission of Spaciotempo. Any unauthorised use of this plan may result in civil proceedings and/or criminal prosecution.	