


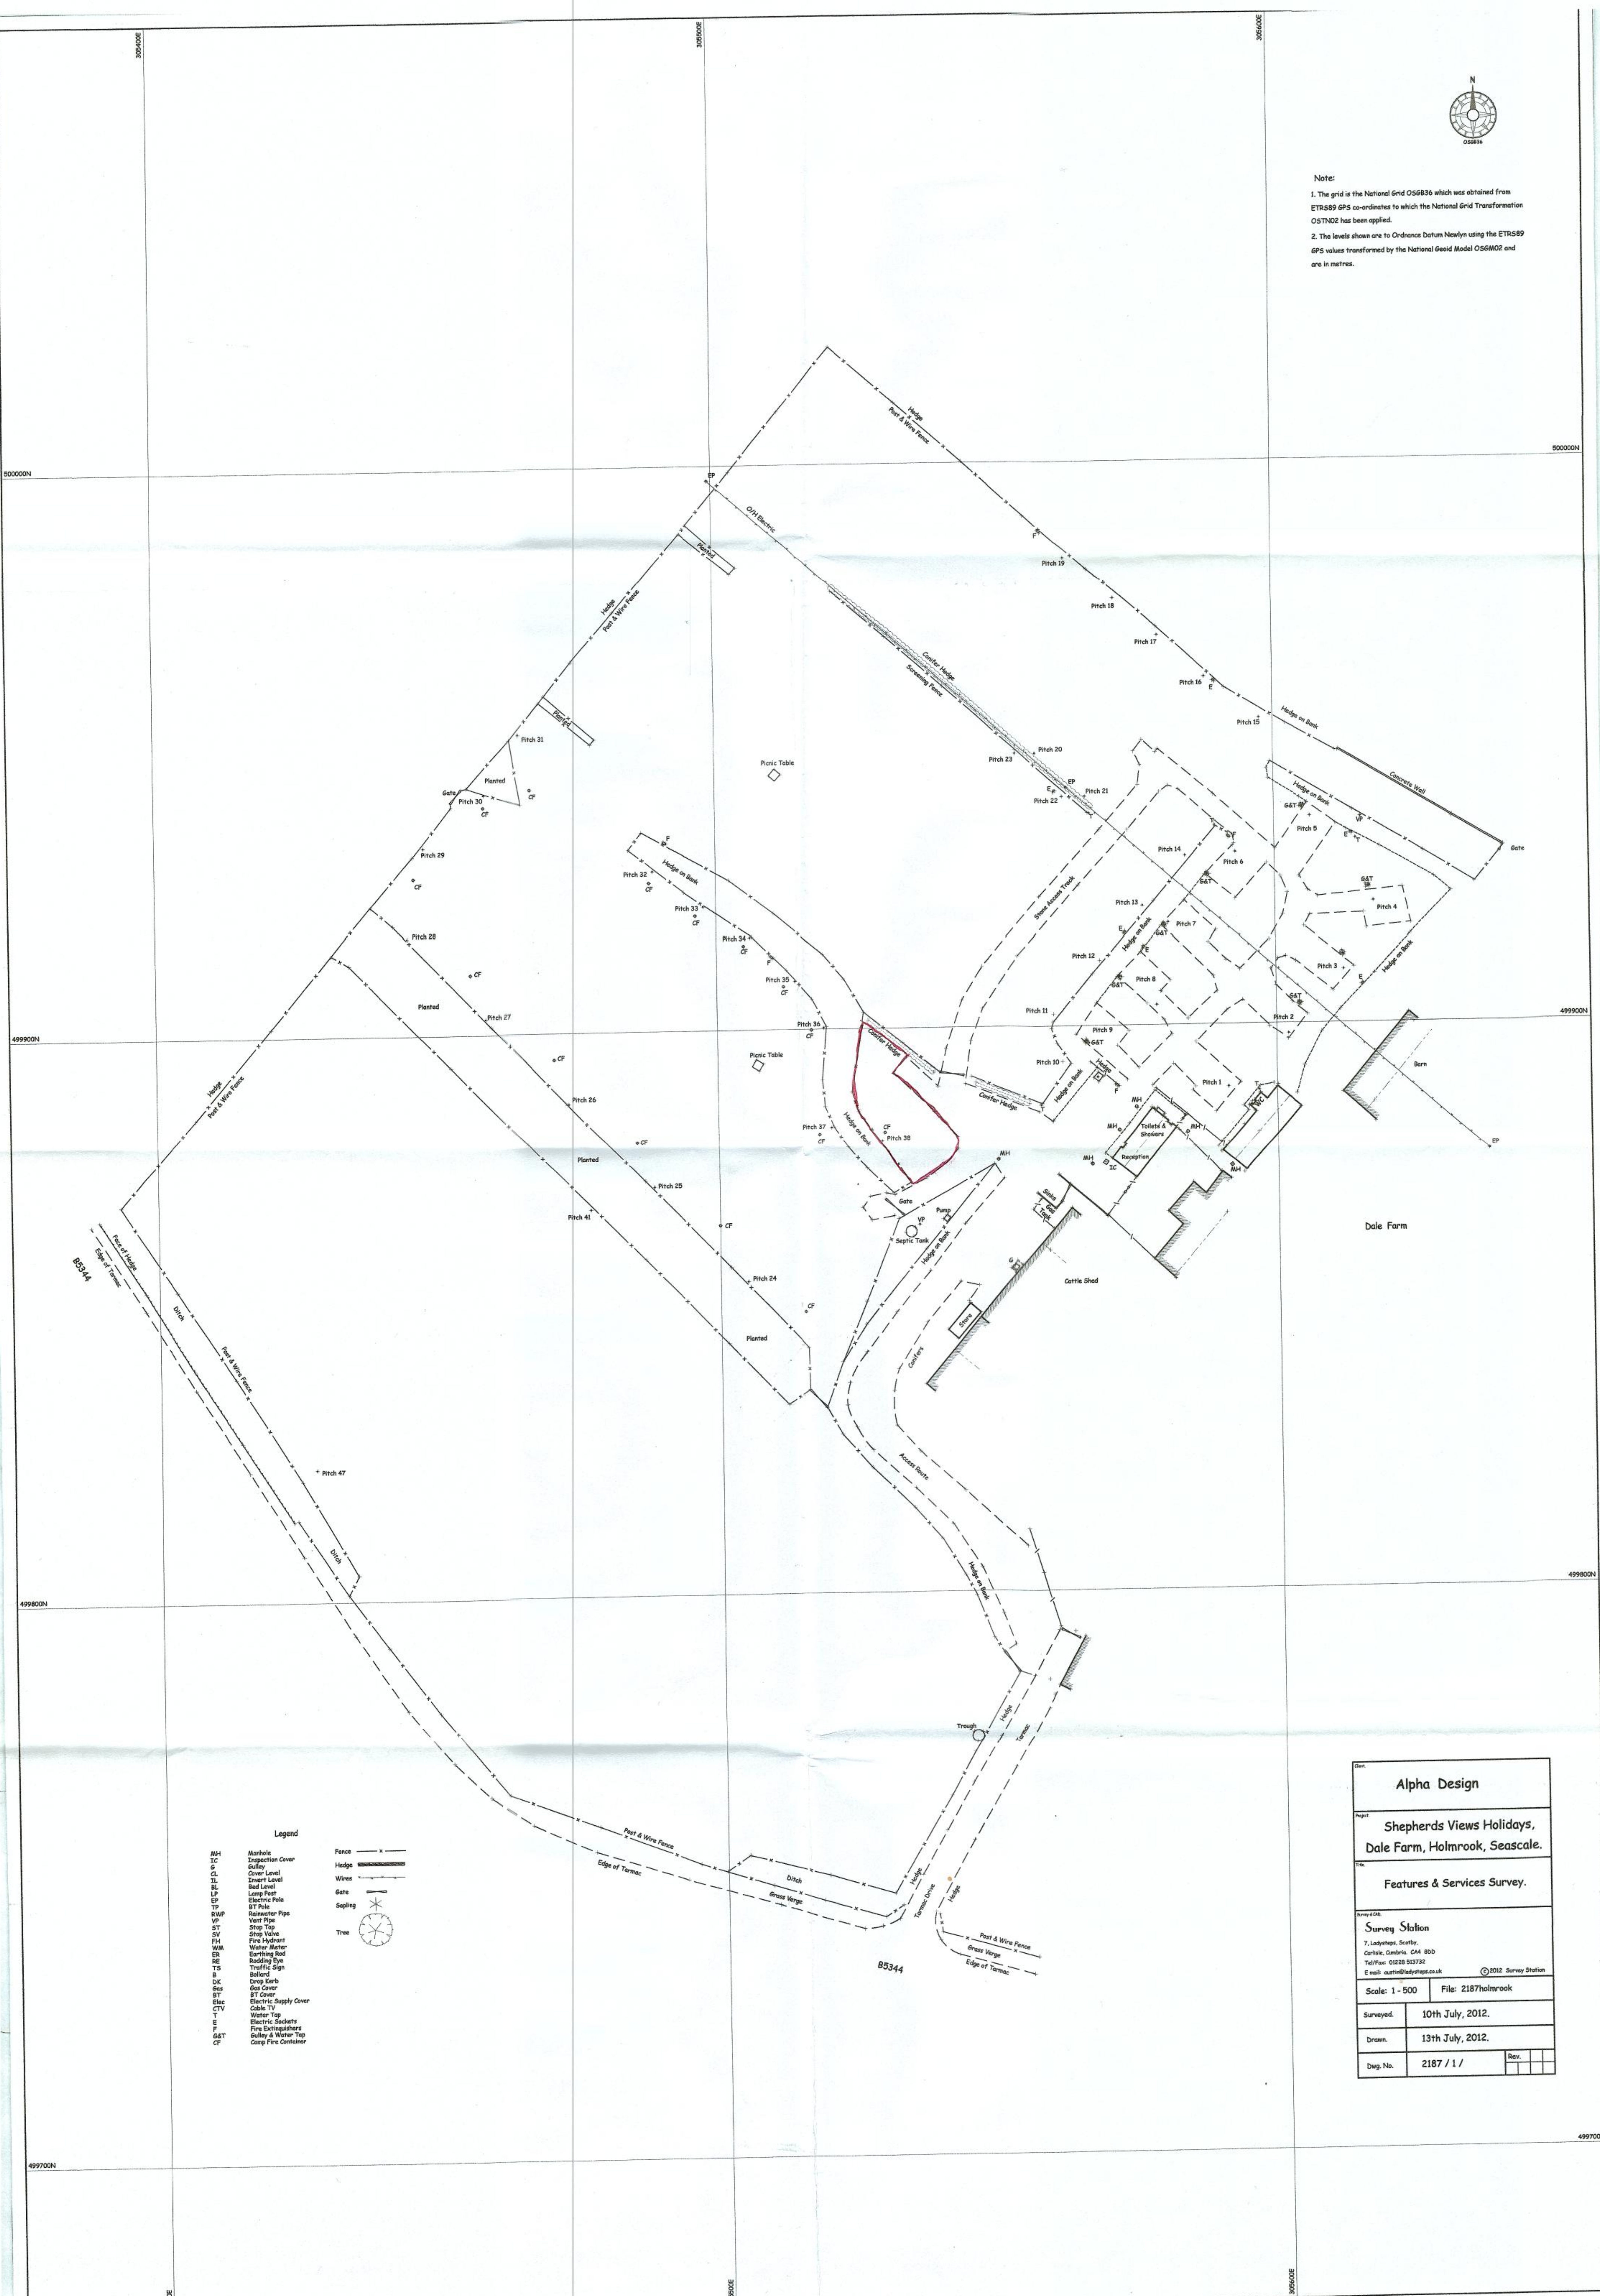

Note:
1. The grid is the National Grid OS6836 which was obtained from ETRS89 GPS co-ordinates to which the National Grid Transformation OSTN02 has been applied.
2. The levels shown are to Ordnance Datum Newlyn using the ETRS89 GPS values transformed by the National Grid Model OS6M02 and are in metres.



Legend

MH	Manhole	Fence	— x —
IC	Inspection Cover	Hedge	— x — x —
G	Gully	Wires	— x —
CL	Cover Level	Gate	— x —
IL	Inver Level	Sepaling	— x —
BL	Bed Level	Tree	— x —
LP	Lamp Post		
EP	Electric Pole		
TP	ST Pole		
RWP	Rainwater Pipe		
VP	Vent Pipe		
ST	Stop Tap		
SV	Stop Valve		
FH	Fire Hydrant		
WM	Water Meter		
ER	Earthing Rod		
RE	Redding Eye		
TS	Traffic Sign		
B	Bollard		
DK	Drop Kerb		
SK	Skid Cover		
BT	BT Cover		
ESC	Electric Supply Cover		
CTV	Cable TV		
E	Water Tap		
S	Electric Sockets		
GAT	Fire Extinguishers		
CF	Gully & Water Tap		
	Camp Fire Container		

Alpha Design	
Shepherds Views Holidays, Dale Farm, Holmrook, Seascale.	
Features & Services Survey.	
Survey Station 7, Ladytree, Scarbro, Carlisle, Cumbria, CA4 8DD Tel: 01228 937332 E mail: alpha@ladytree.co.uk	
Scale: 1 - 500	File: 2187Holmrook
Surveyed: 10th July, 2012.	
Drawn: 13th July, 2012.	
Dep. No. 2187 / 1 /	Rev.