



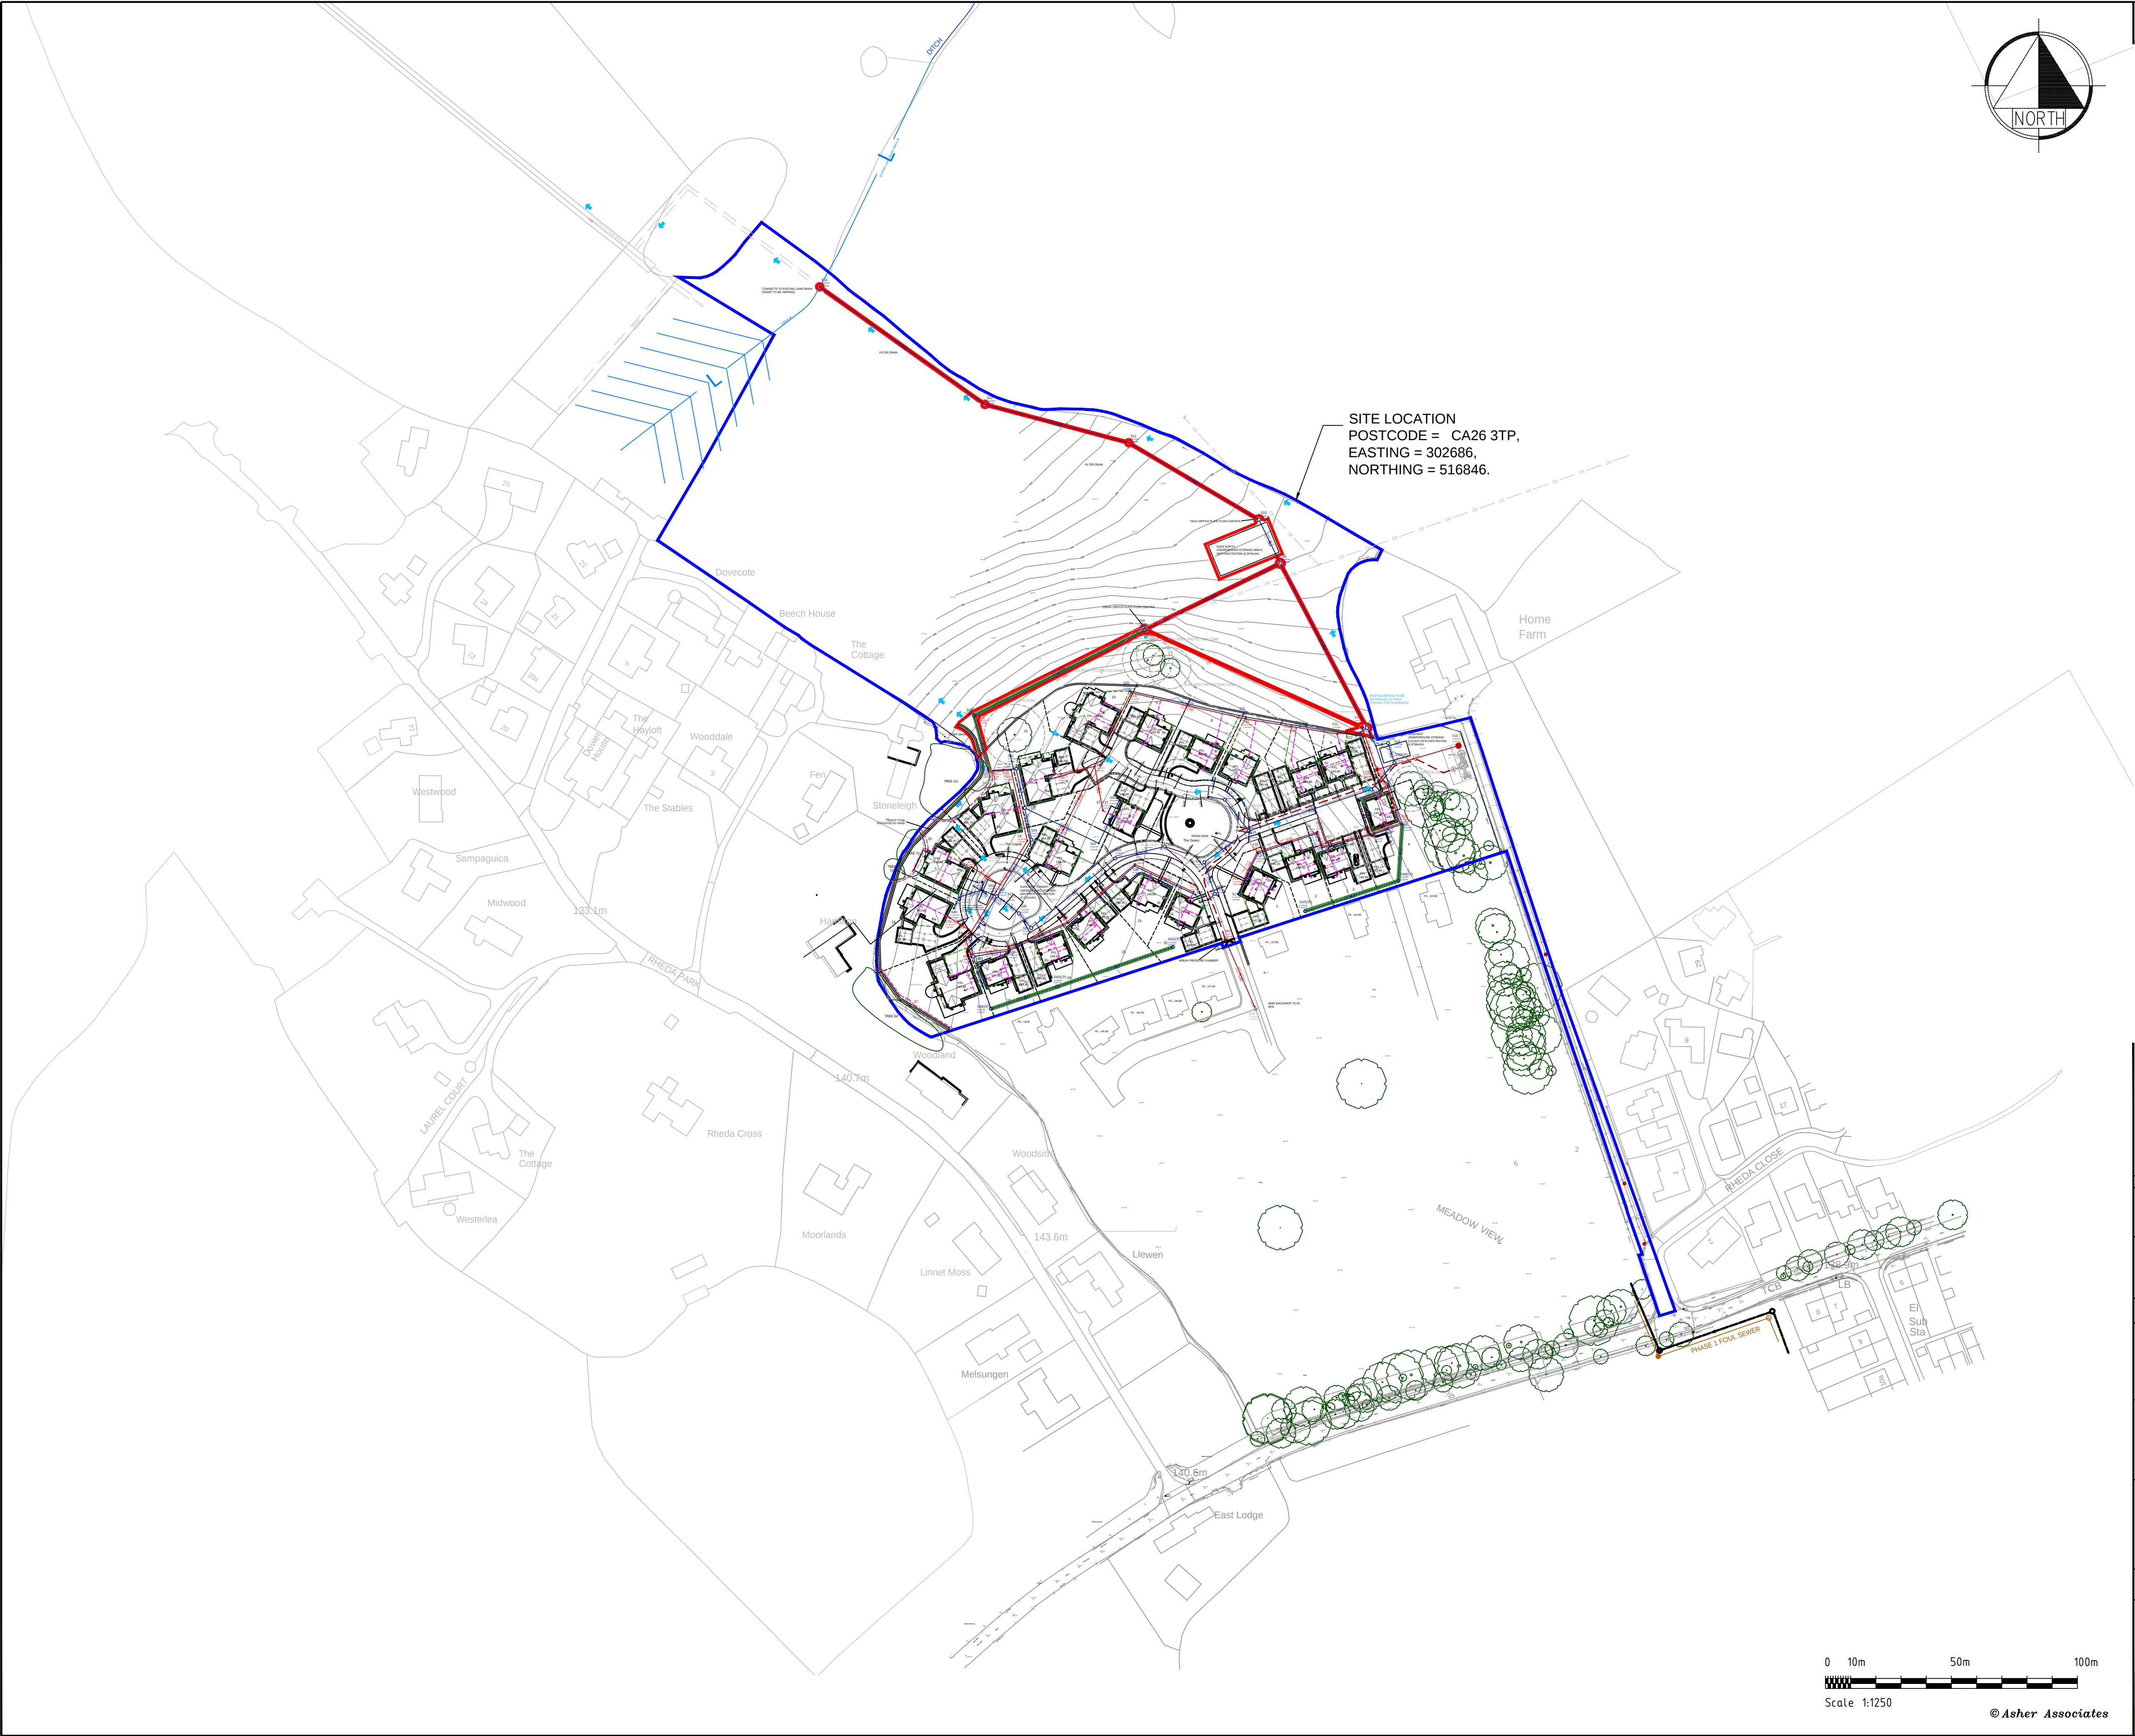

SITE LOCATION
POSTCODE = CA26 3TP,
EASTING = 302686,
NORTHING = 516846.

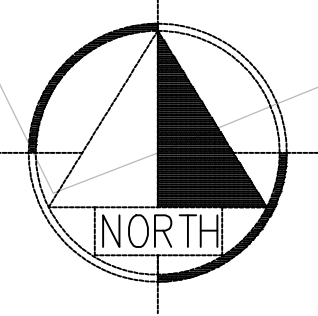

- NOTES.
- 1. DO NOT SCALE FROM THIS DRAWING.
 - 2. ALL DIMENSIONS ARE IN METRES UNLESS OTHERWISE STATED.

KEY:

OFF-SITE DRAINAGE BOUNDARY ———

SITE BOUNDARY ———

A	TREE CROWNS AND ROOT PROTECTION ZONES AMENDED.	ROM	WAM	WAM	11/1/25
Rev.	Amendment	By	Checked	Approved	Date
PLANNING APPLICATION					
Status		Appd.			Date
Client		KCS AGRICULTURAL LTD			
Project		NORTH PARK RHEDA, PHASE 2			
Title		LOCATION PLAN			
Drawn	Date	Checked	Date	Approved	Date
ROM	16.01.25	WAM	16.01.25	WAM	16.01.25
Scales		1:1250 @ A1			
Job No.		AA7281			
Client Drawing No.		Drawing No.		Rev.	
		AA7281/EW/18		A	



asher
ASSOCIATES
CIVIL ENGINEERS
STRUCTURAL ENGINEERS
PROJECT MANAGERS

32 George Street, Dumfries DG1 1EH
Tel 01387 250644 www.asherassociates.co.uk