



SITE LAYOUT PLAN.

PROPOSED.

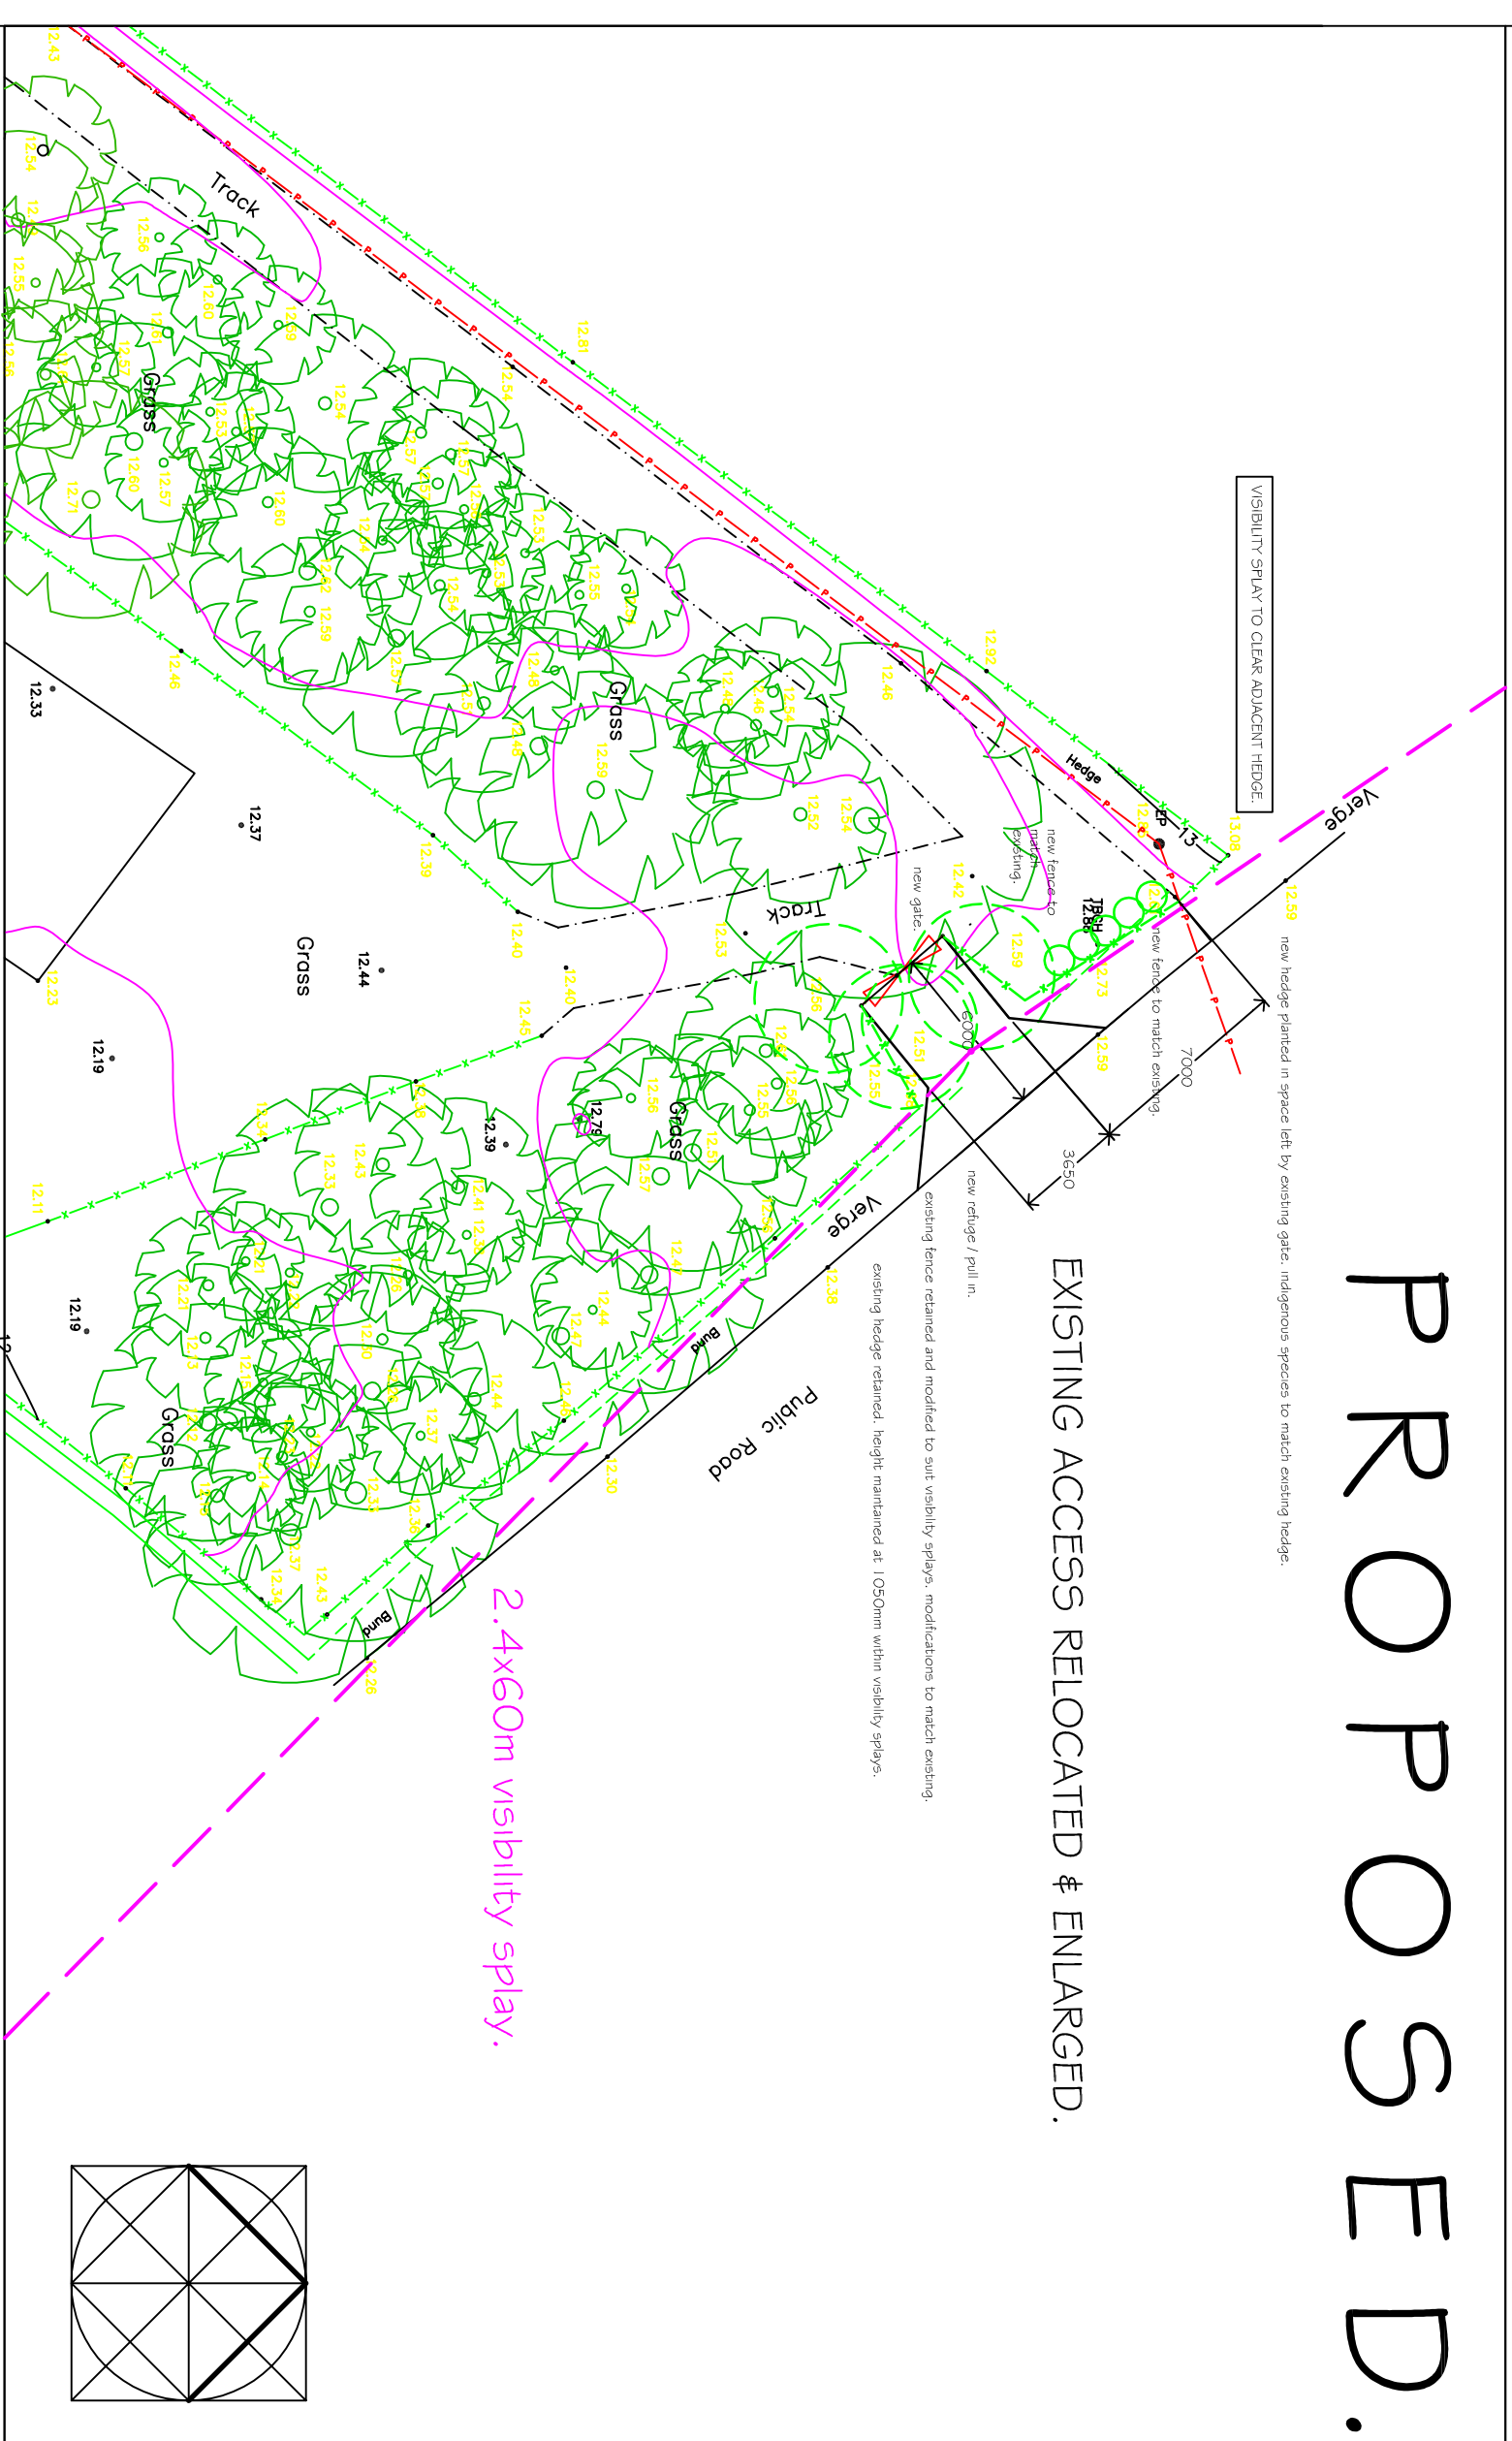



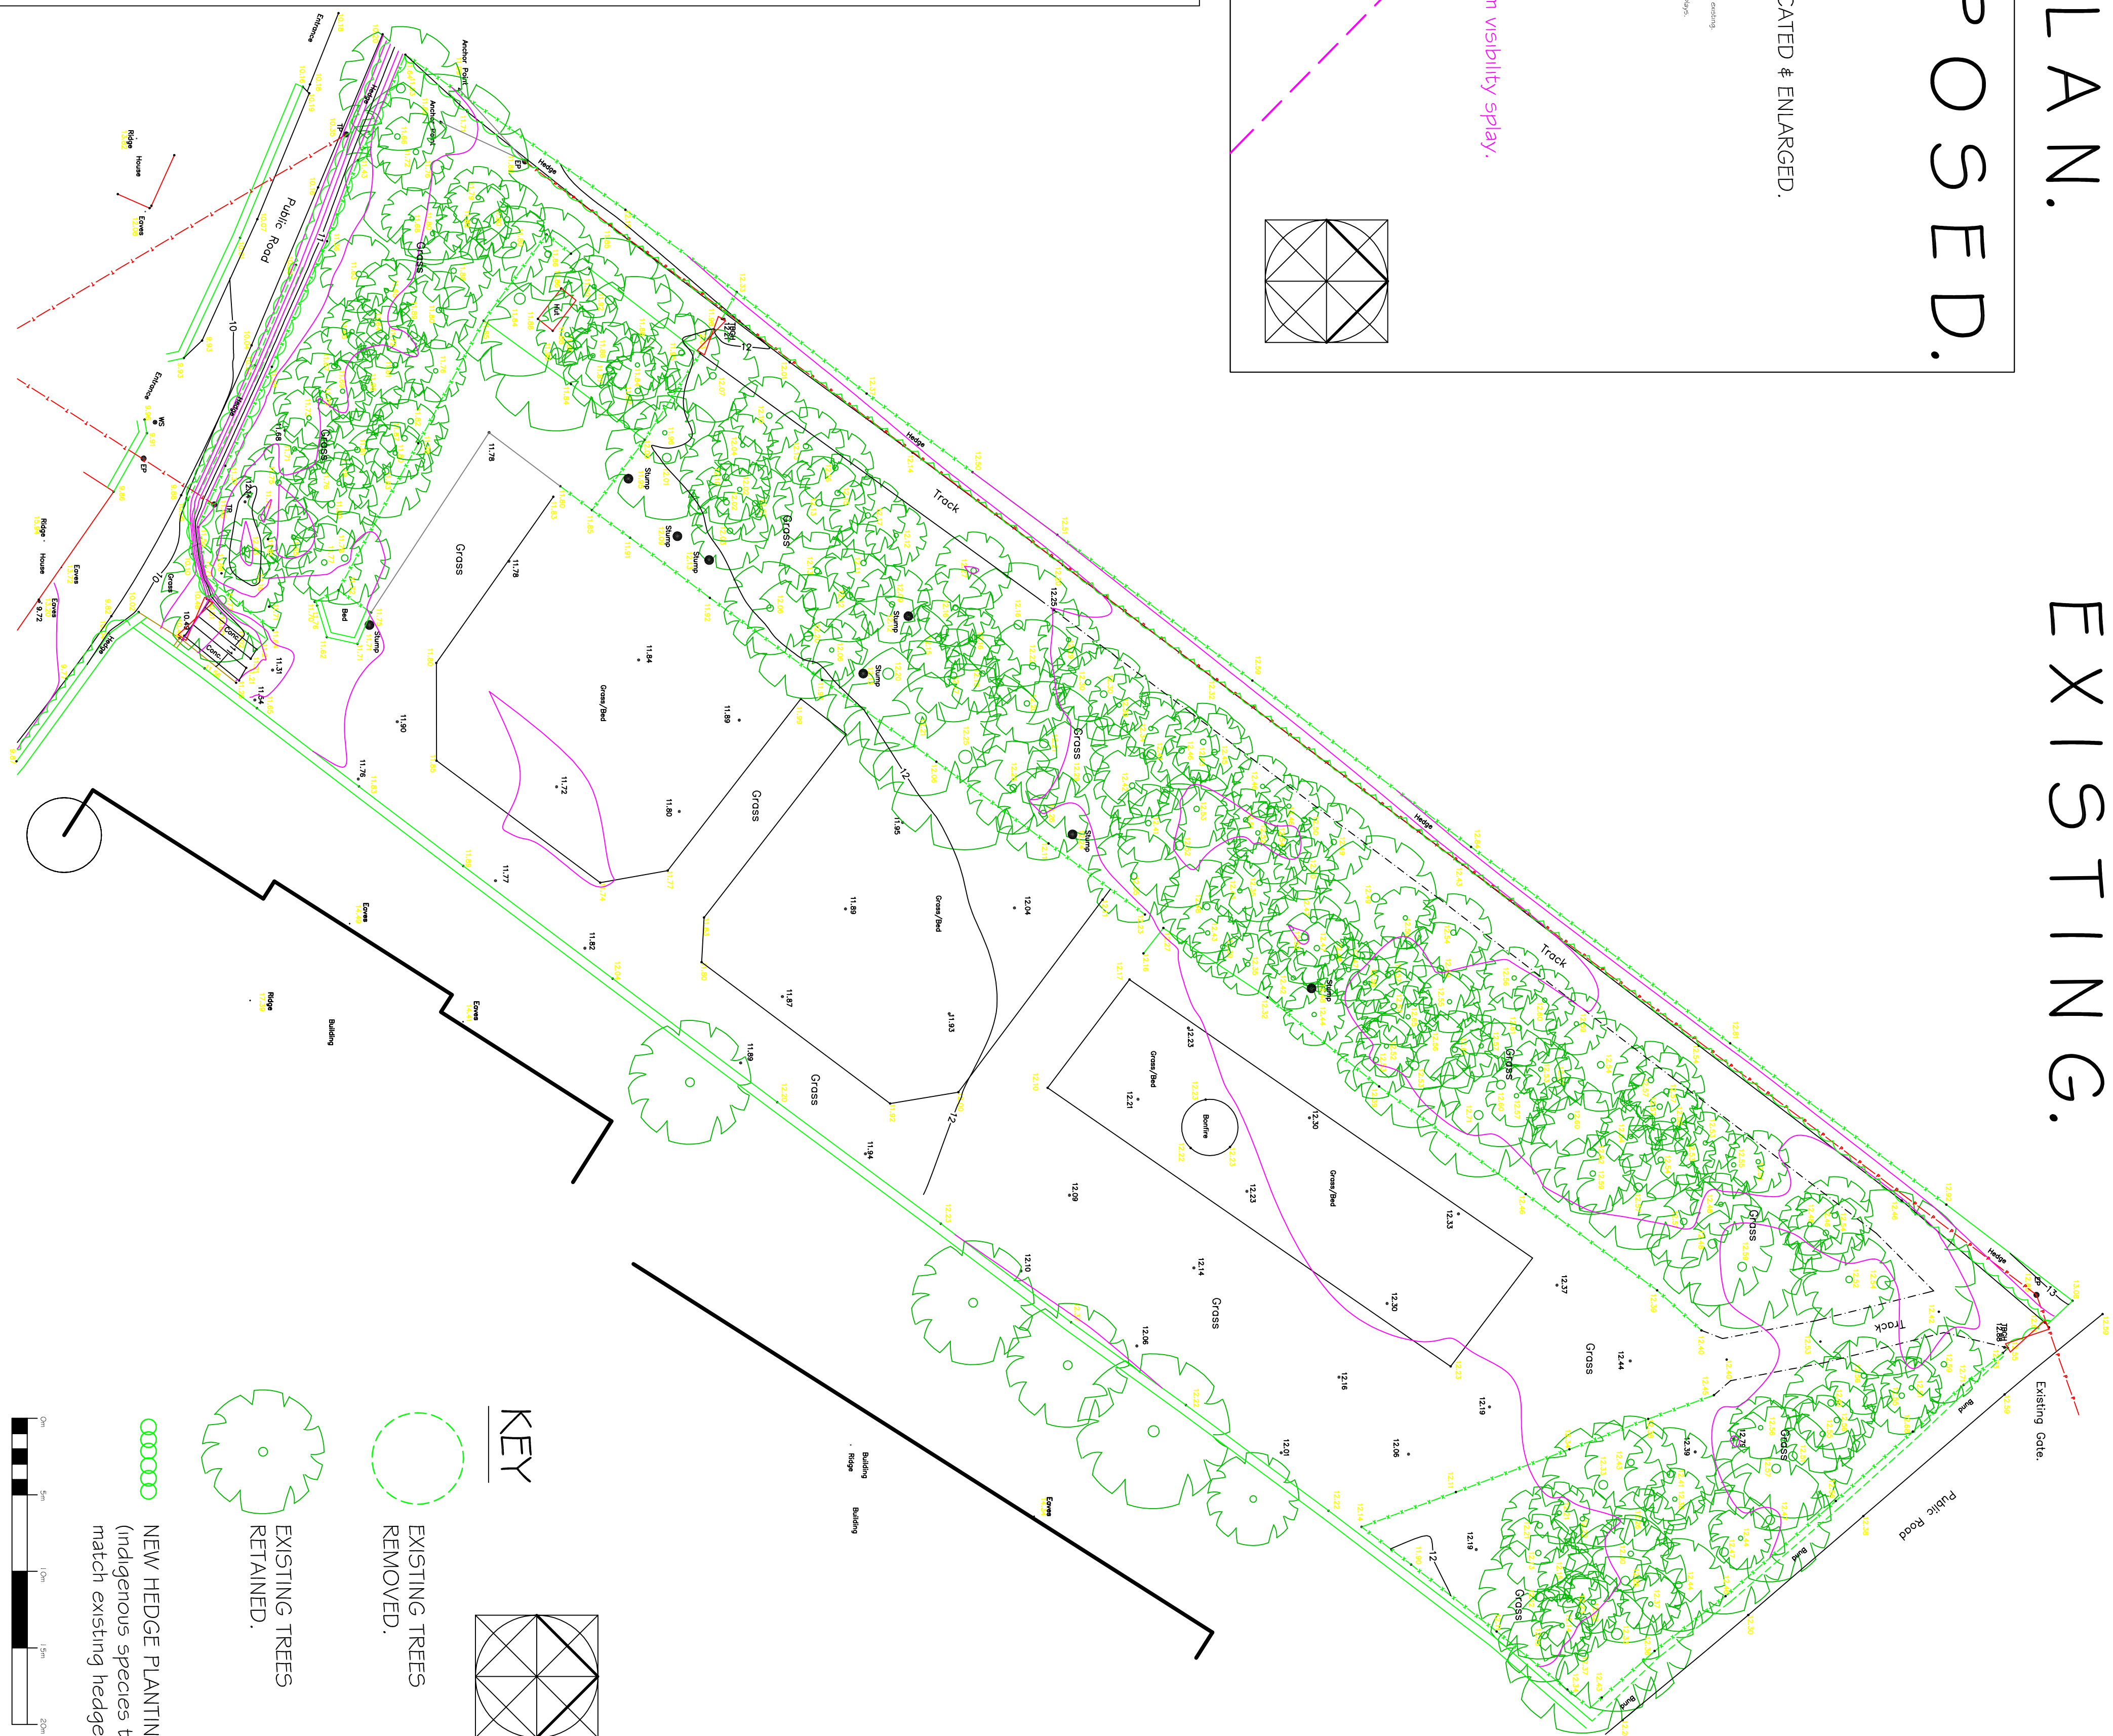









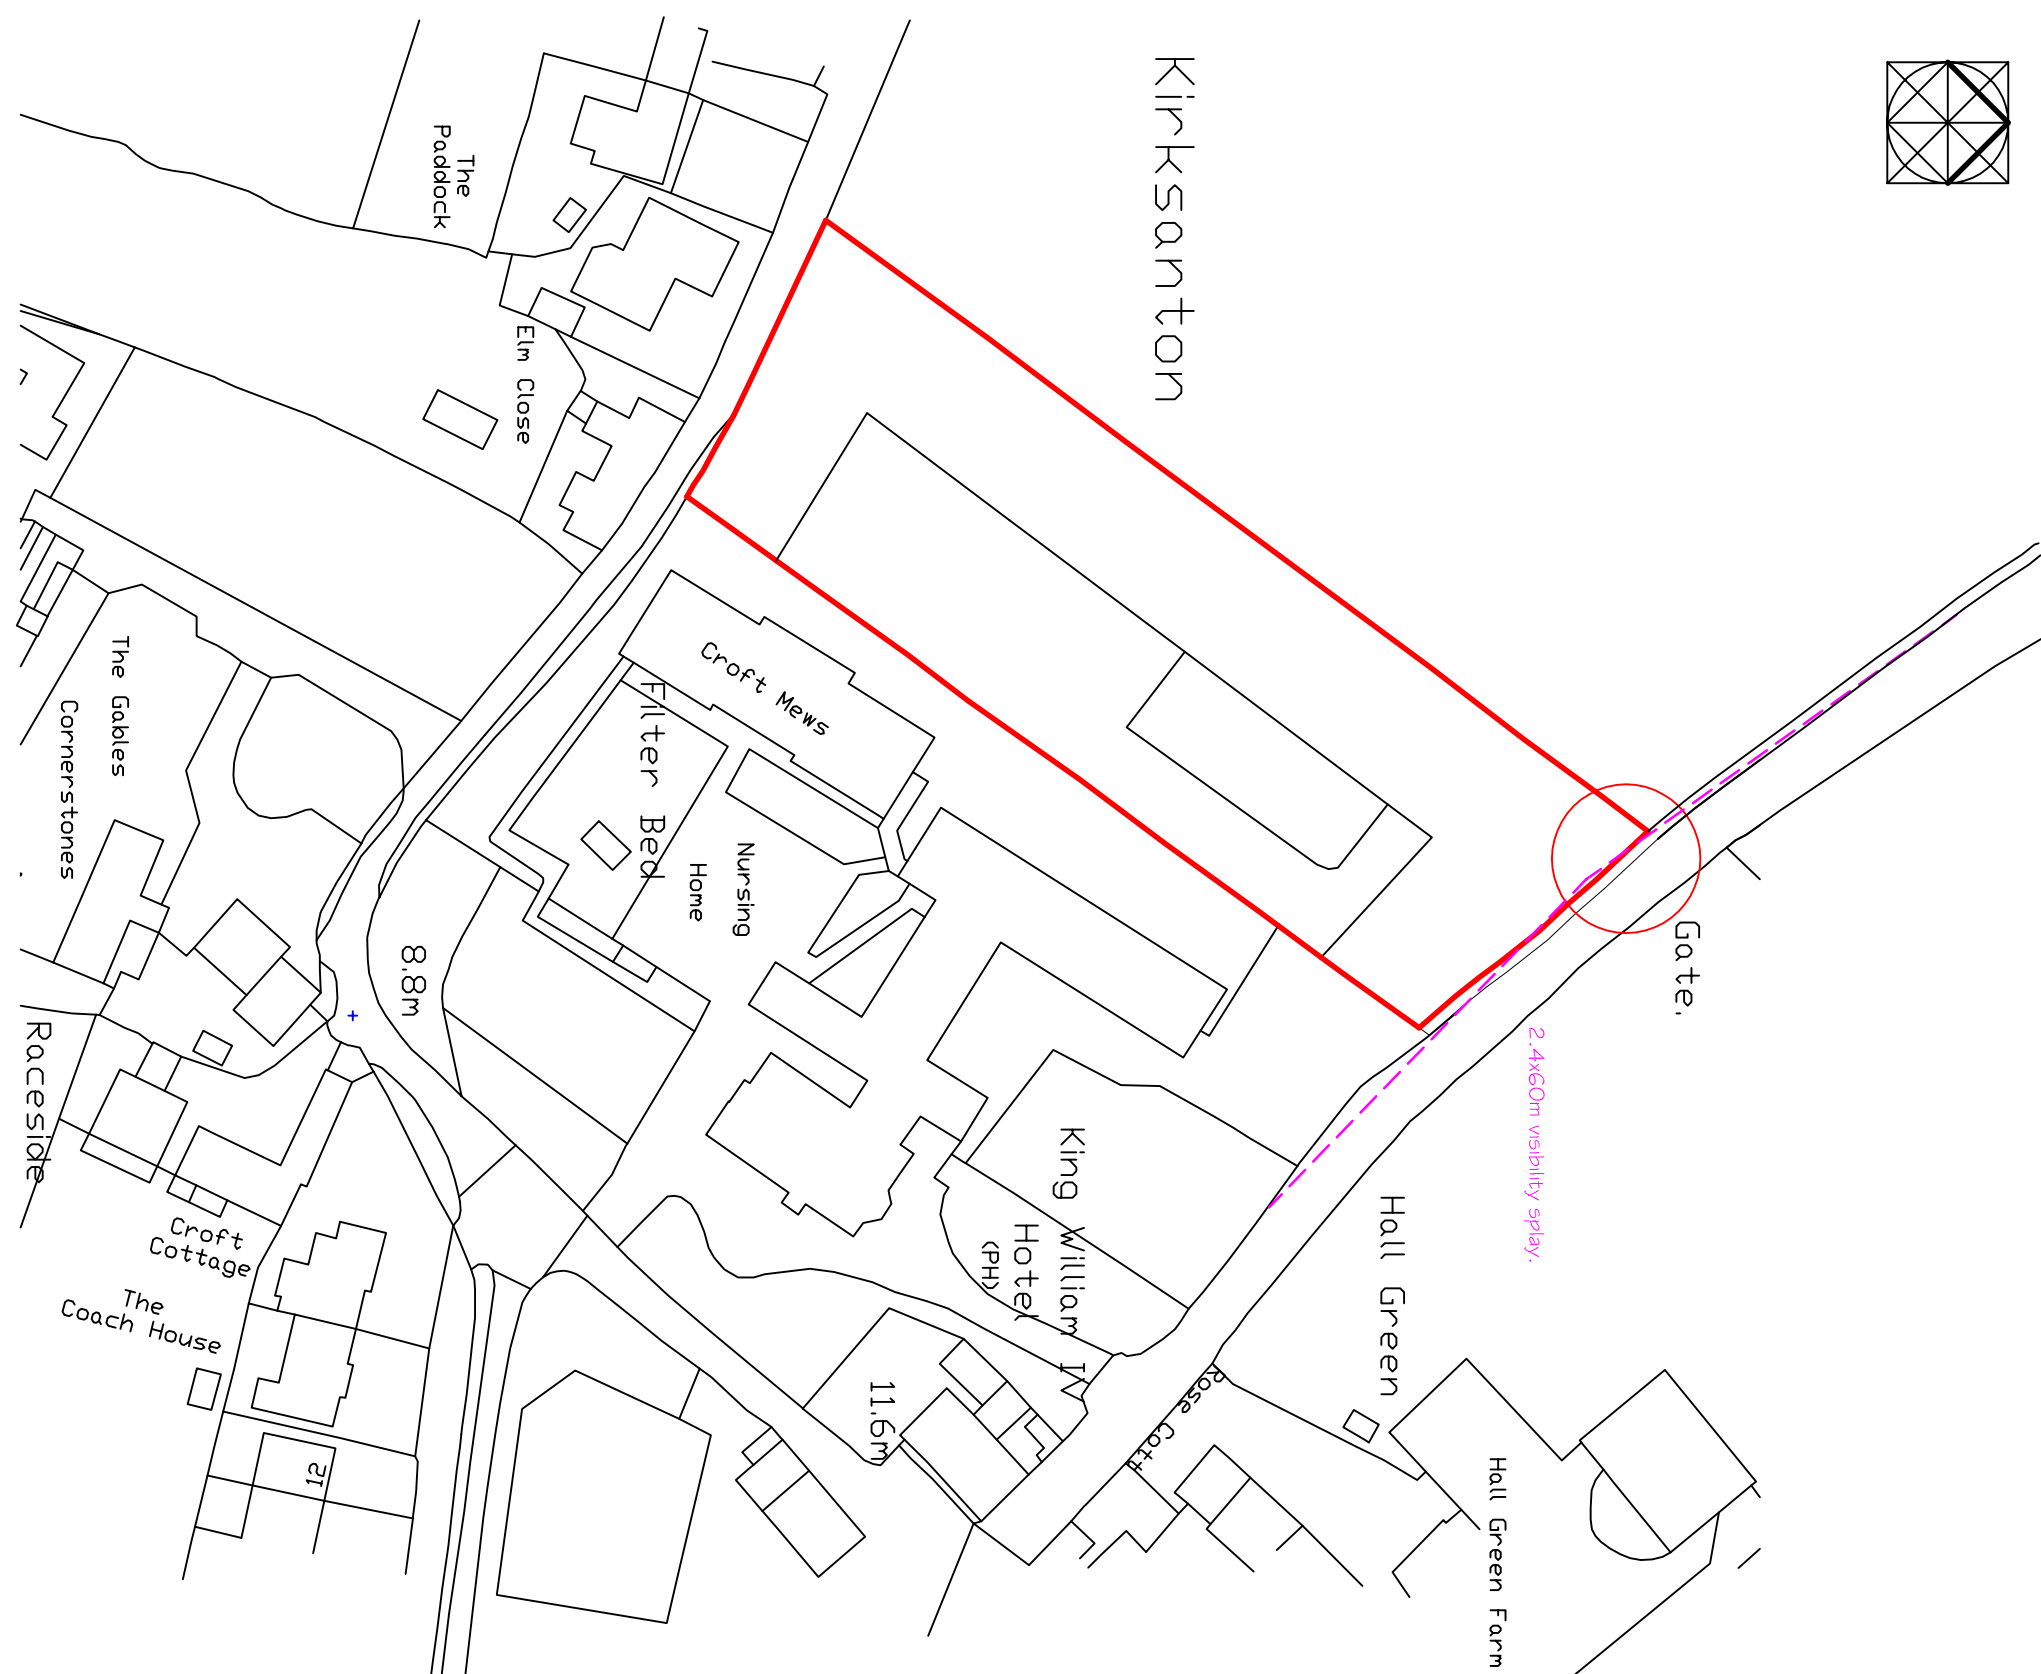

  



 



 

EXISTING.




LOCATION PLAN.

Scale 1:1000 @ A1.

 

<p>The copyright of this drawing and design is reserved by the author. It is not to be copied or reproduced without first obtaining written consent.</p> <p>This drawing must not be scaled.</p> <p>Only figured dimensions are to be used.</p> <p>All dimensions, levels, alignments, angles etc. are to be verified on site against existing conditions by qualified persons. Any changes must be approved to the author by written clarification prior to execution of the work.</p>		
<p>Survey carried out by:</p> <p>SPATIAL DATA LIMITED</p> <p>Site Survey: March 2021</p> <p>Scale: 1:200 @ A0</p> <p>Drawn: AC:SN Chk: HT Ref: LAT</p>		
<p>Survey Note:</p> <p>Survey on planor grid, referenced to OSGB36 at the following point:</p> <p>31.3869 68mE</p> <p>4807.150mN</p> <p>Contours @ 0.25m intervals.</p>		
<p>Survey Key:</p> <div style="display: flex; justify-content: space-between;"> <div style="width: 45%;">  Wall  Kerb  Fence  Vegetation  Tree  Bush  Gate  Drop Kerb  O/H Telecons </div> <div style="width: 45%;">  Cover  Man hole  Fire hydrant  Water Supply  Lump Pail  Electricity Pole  Tieing Pole  Anchor Point  Bench Mark  Bore Hole  Av. Valve  Fire Point  SNV Stop Valve  TBM Top of Bottom Hole Hinging </div> </div>		
B.	Location and sized adjusted.	6/22
A.	Notes added.	6/22
Rev.	Details	Date


BYWATER
+
TWEEDALE
Architects

Springfield
Preston Patrick
Minthorpe
Lincoln
LA1 1PB
Tel: 015396 - 67977
Fax: 015396 - 67978
enquiries@bywater-tweedale.co.uk
www.bywater-tweedale.co.uk

Client	M. Ross esq.		
Project	Former Nursery Site. Kirkstanton. Millom.		
Drawing	Site Layout Plan. Location Plan. PROPOSED.		
Scale	1:250@A1	Auth.	
Date	04/2022	GB.	
Drawing Number		Revision	
10046 / 2.		B.	