




Cross Section of Access Road

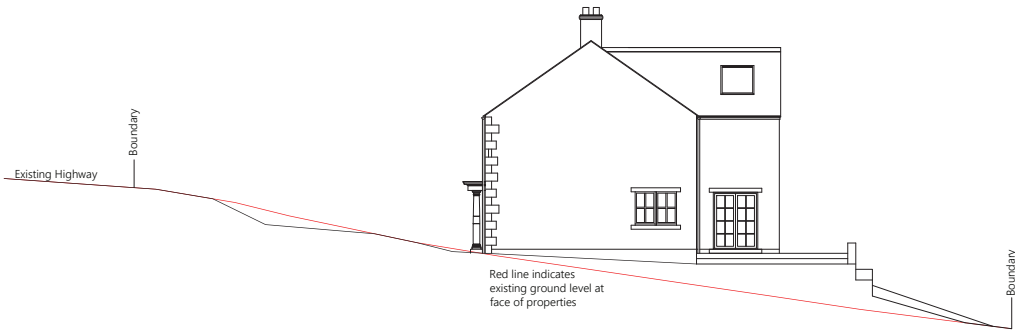

Plot 2 Cross Section

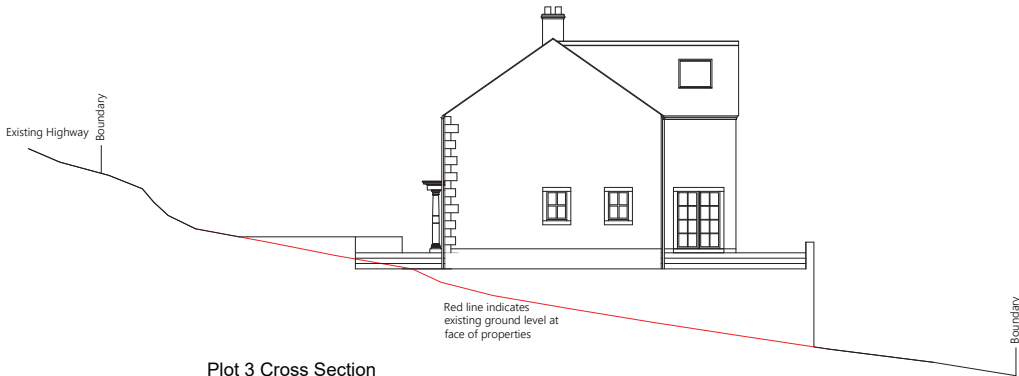

Plot 3 Cross Section

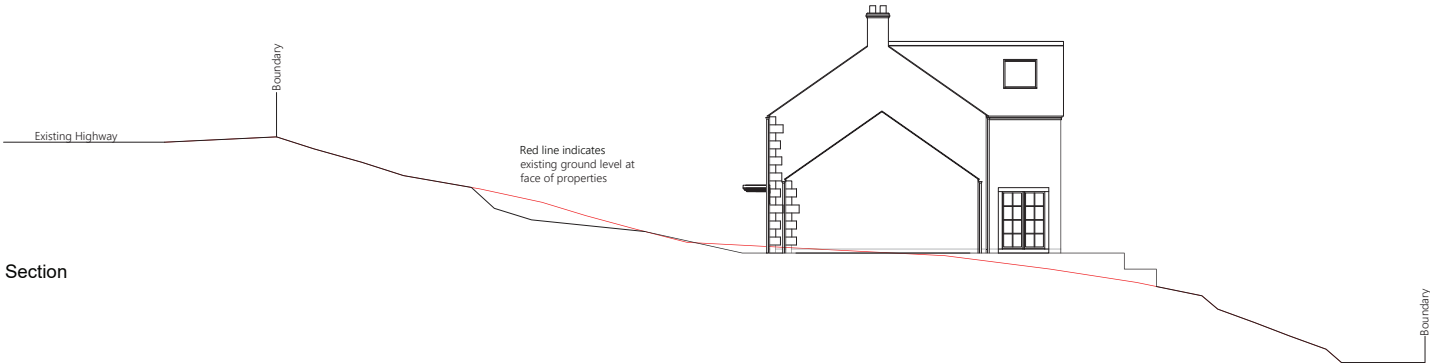

Plot 1 Cross Section