
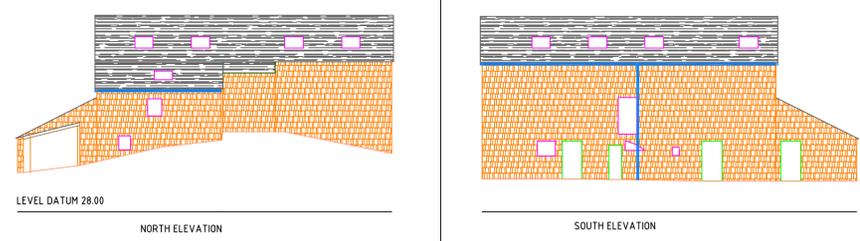
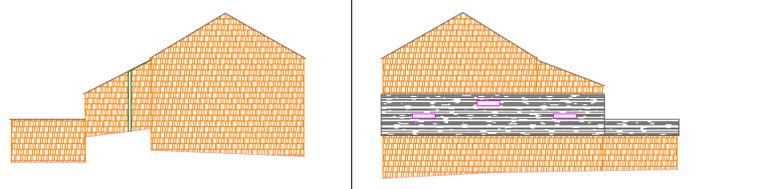


7b j ^ [' 8H ' ' I khl [oi ' Bj Z
 (' J > ' ' I > EH:
 8EBJED ' A ' B ' ' A ' ' I 7D: I
 97HD < EHJ >
 B7 + ' . @H
 J: B ' ' Z & ' + (* 2 ' . ((. + +

9ef oh J ^ ' ' Y ' ' (& (' ' 8o 7b j ^ [' 8H ' ' I khl [oi ' Bj Z
 Dej [i
 1. Survey Based on National Grid on IS No 1.(Gps)
 2. Level Datum is to OSGM15 Geoid on IS No 1.
 3. Contours are shown at 0.25m intervals

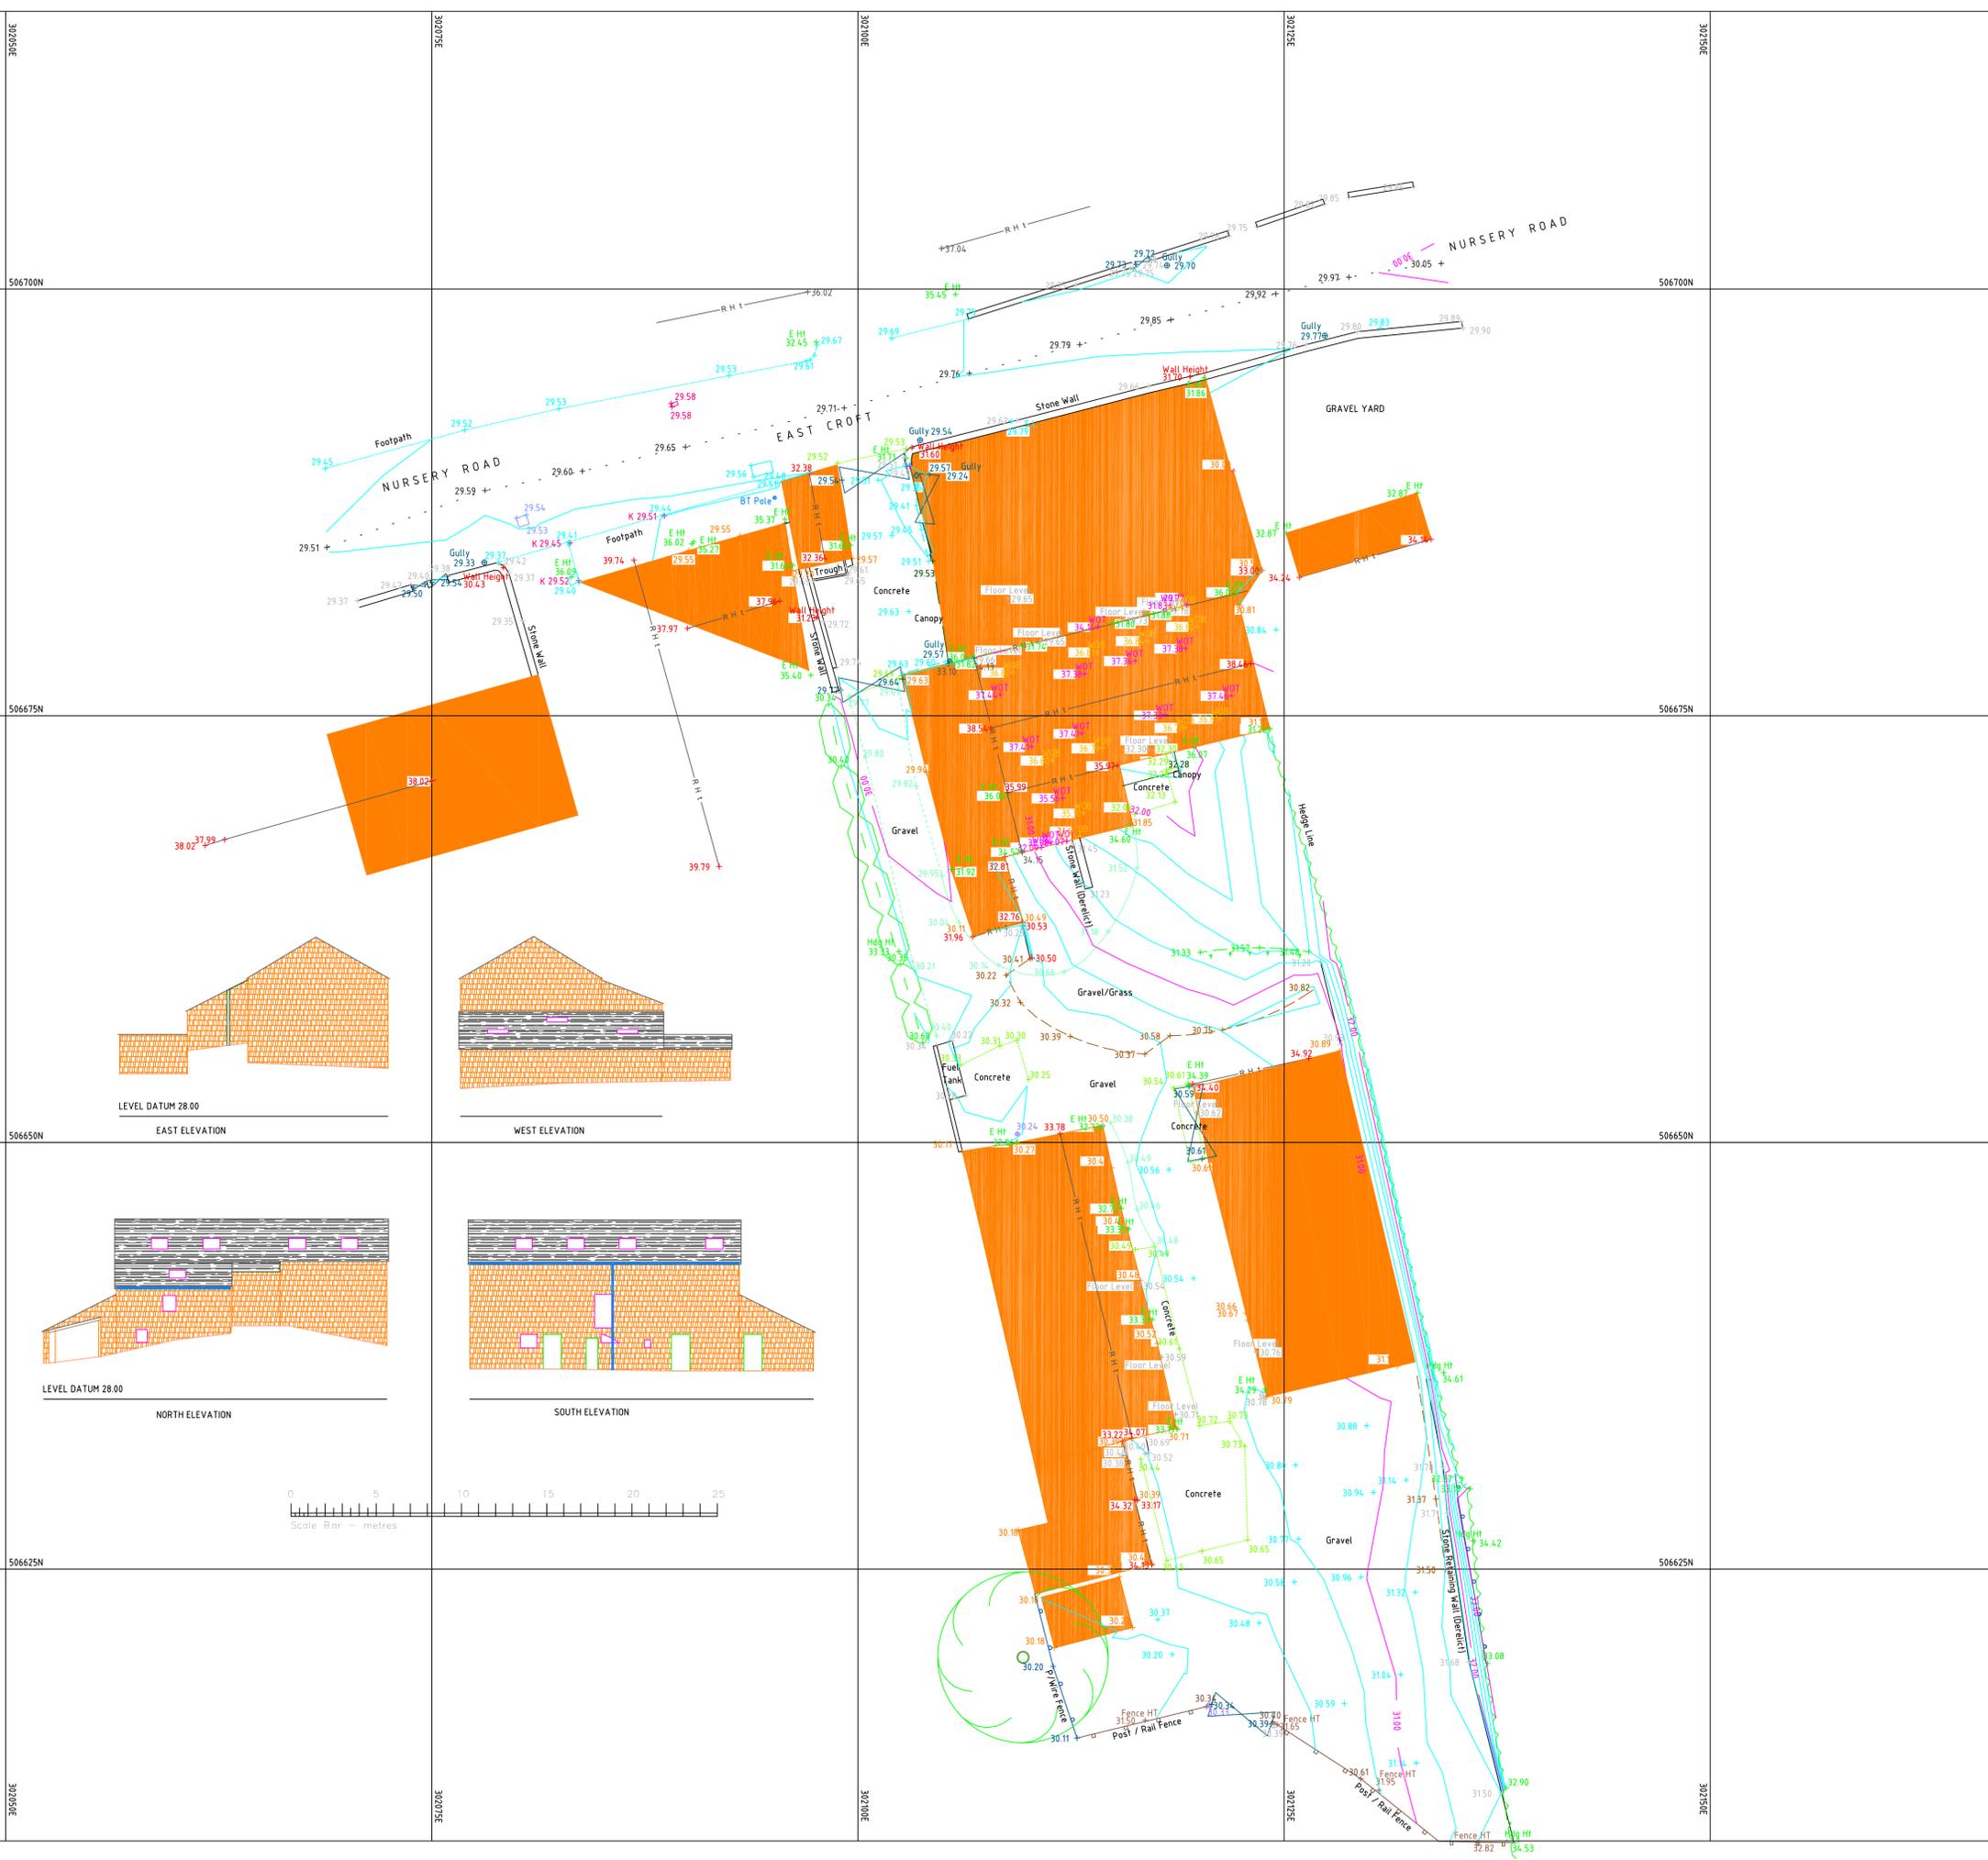

7C: D: C: DJI	
7	
8	
9	

K E Y

(IS) Control Point	(M) Meter	Top Of bank
(FH) Fire Hydrant	(STT) Stop Top	Side Slope
(MH) Manhole	(I) Invert Level	Ditch
(LC) Light Column	(TP) BT Pole	Drop Kerb
Bench Mark	(BH) Borehole	Rock O/S R
(RWP) Down Pipe	(EP) Electric Pole	Hedge O/S R
(WT) Water Point	(E) Electric	Edge O/S L
(HPP) Hook Up	(P) Post	Tree Line
(FPP) Fire Point	(F) Fence	Rock O/S L
(DC) Drop Kerb	(H) Hedge	Railings
(G) Gully	(D) Ducting	Gas Line
(S) Gas	(G) Gate	Zebra Cross
(T) Tree (Decid)	(BT O/H) Line	Verge
(R) Rush	(C/L) Road	(RS) Road Sign
(MH) Manhole	(D) Ducting	(G) Gate
(S.L.) Step Level	(W) Watercourse	(STV) Stop Valve
(K) Kerb Level	(W) Wall	(BT) BT Box
(MH) Manhole	(W) Wall	(RE) Rising Eye

9ec f ' Ef [hWjeh
 < J ' t z ' ' I khl [oeh] JB/PAB
 : Wj [' e \ ' I khl [oeh] c [' Time Date 12/01/2021
 F b j ' Hej Wj _sd g°
 I z h ' < J ' H [\ ' De S L.S.S. V10.1.17

(INDICATIVE ONLY)
 @e X ' : [] Wj []
 CROFT END FARM,
 NURSERY ROAD,
 EAST CROFT,
 BECKERMET,
 CA21 2XG.

: hWm_d] ' J _j t []
 SITE SURVEY and
 BARN ELEVATIONS

I YVW [] 1:200 on A1 Sheet	: Wj [] 12 JAN 2021	9 ^ a Z
@e X ' 7 S \$: hWm_d] ' De 2627	@ (. - (' % : % 9 U (& & U 7 ')	